



06/2152/S192

RECEIVED
- 3 JUL 2006
PLANNING

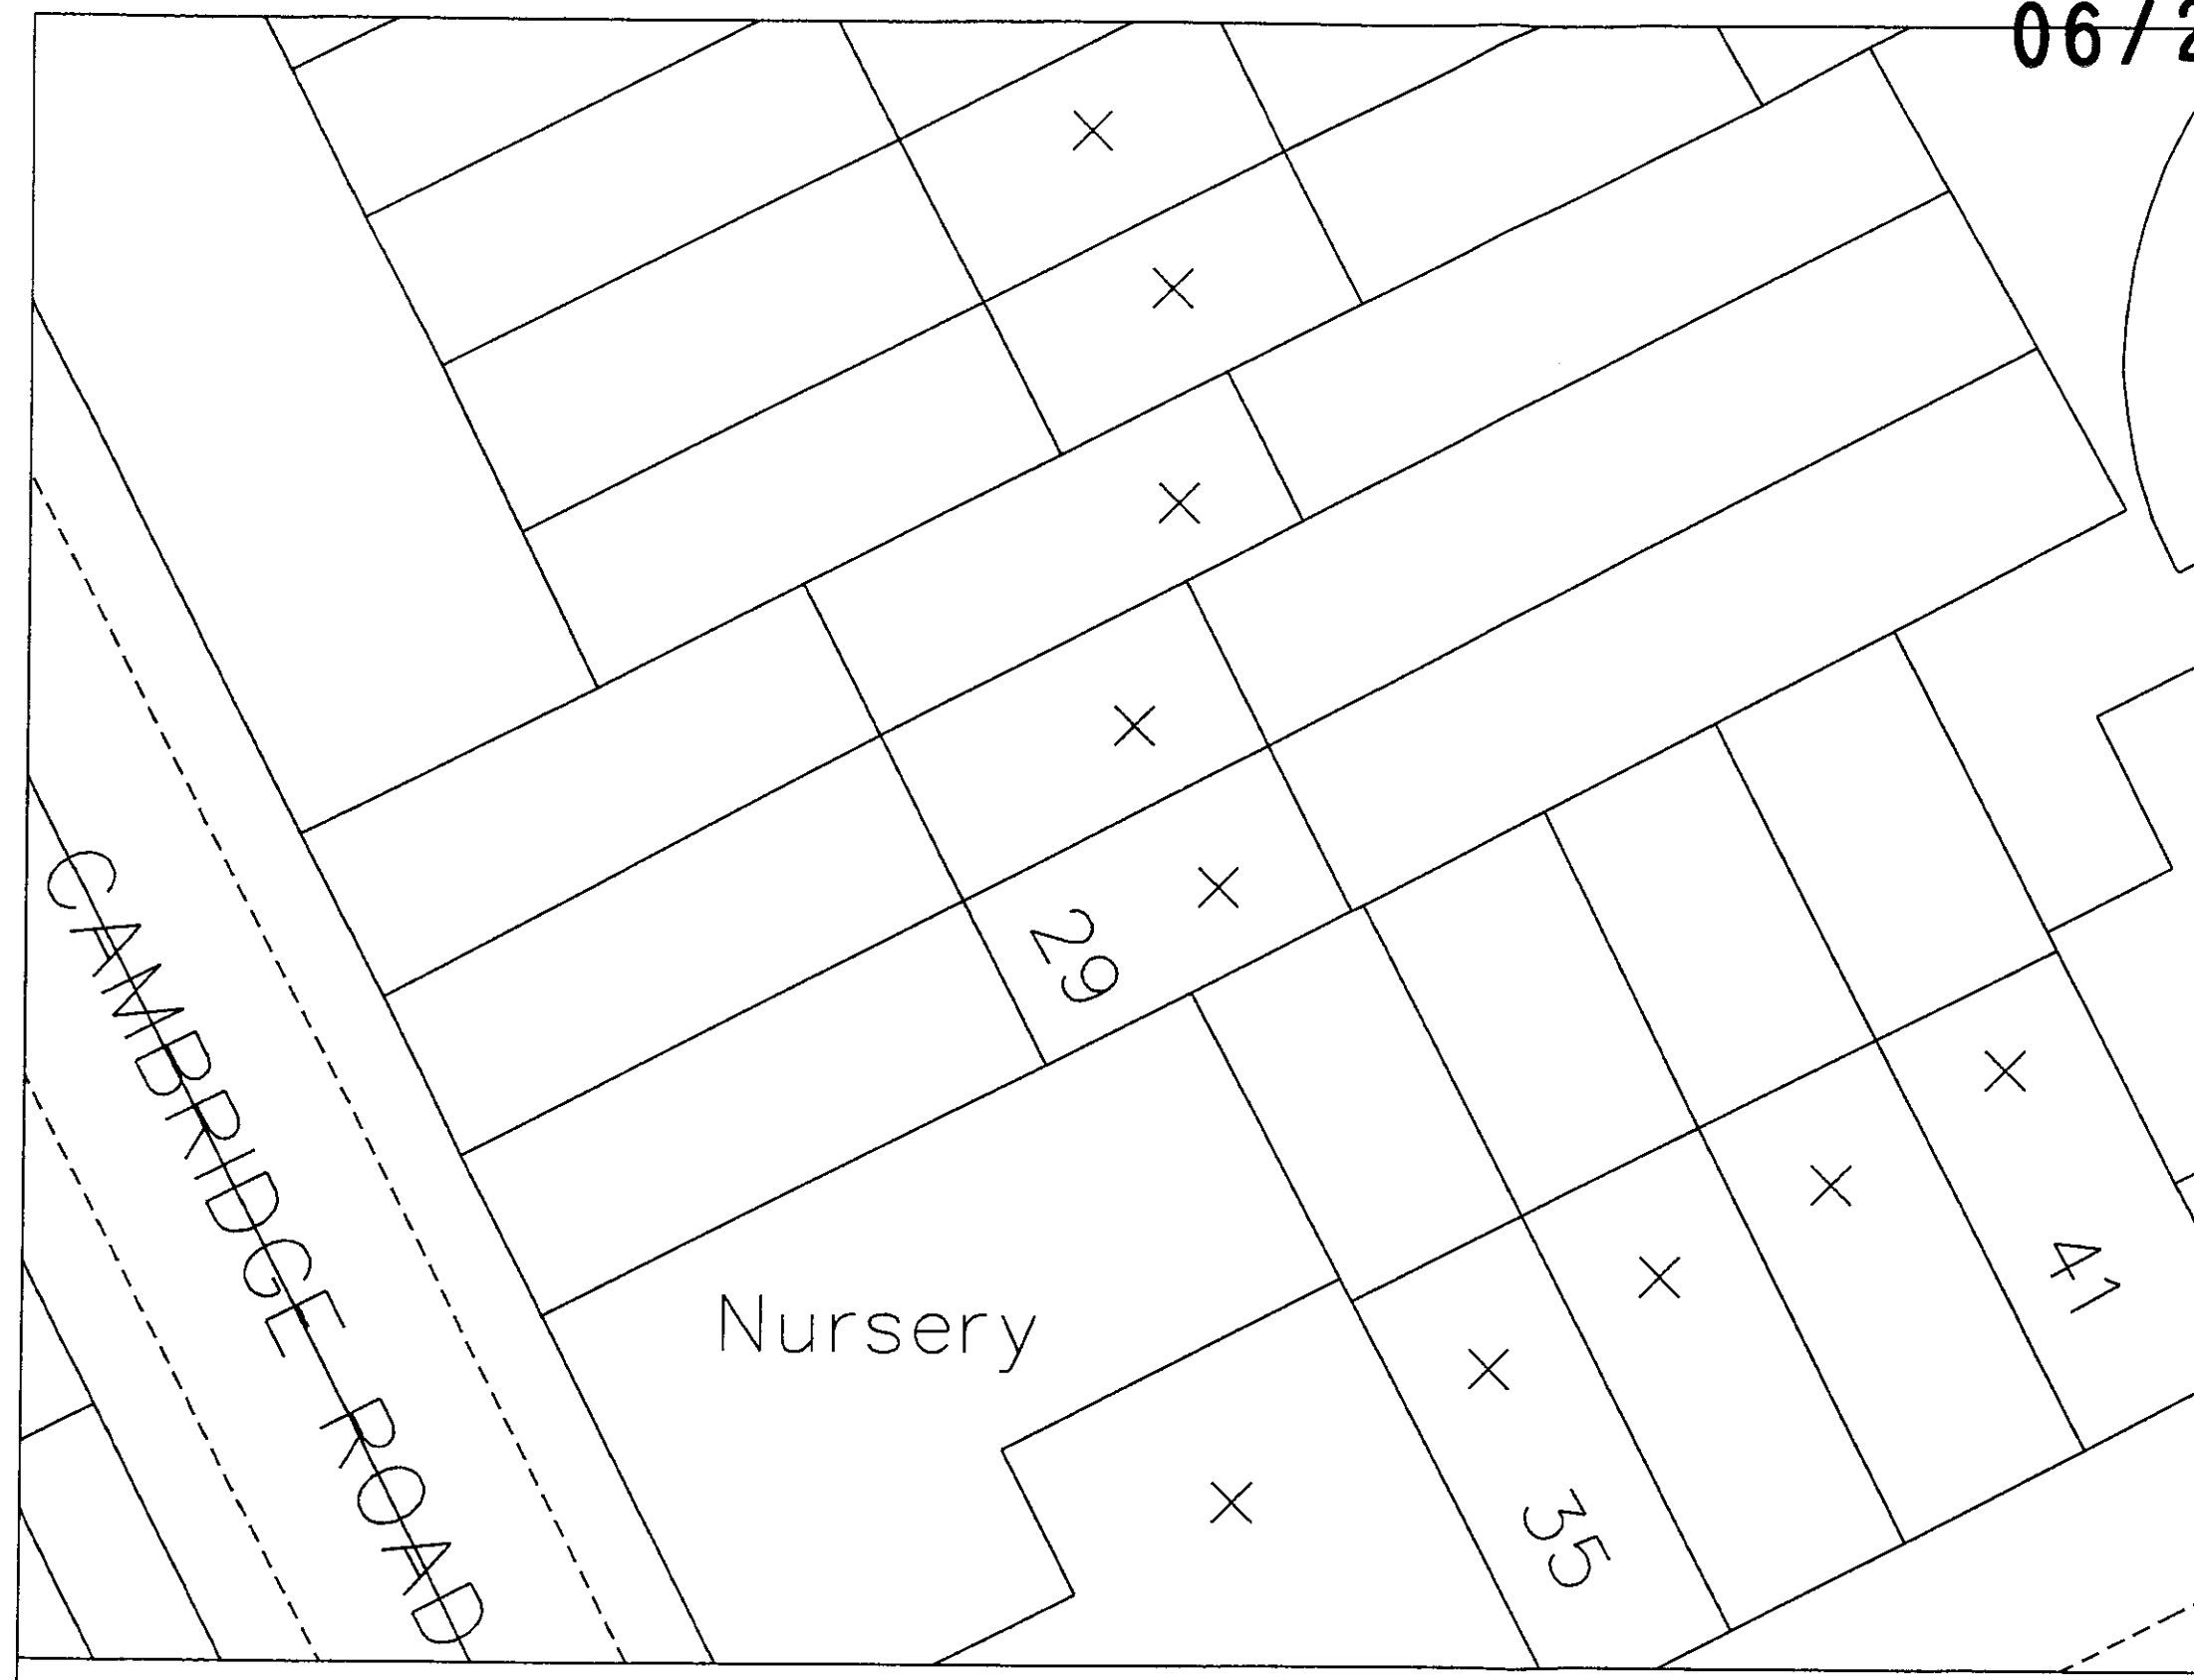

SITE LOCATION PLAN
SCALE 1:250

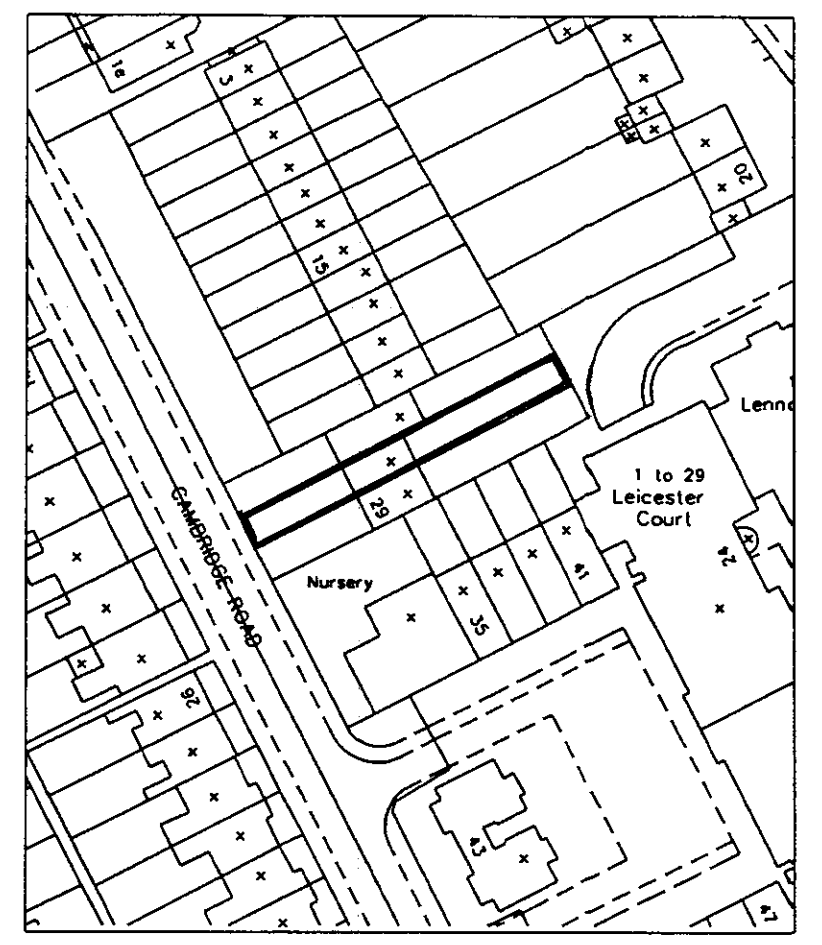

SITE LOCATION
SCALE 1:1250

PROJECT:		27 CAMBRIDGE ROAD, TWICKENHAM, MIDDLESEX		GRIFFITHS CHARTERED SURVEYORS	
JOB	EXTENSION AND ALTERATIONS	SCALE	AS SHOWN	DATE	MAY 2006
		DRWN	SGL		
DRAWING	SITE LOCATION PLAN AND SITE LOCATION	DRAWING No.		2007/01/E/01	
				226 KINGS ROAD KINGSTON UPON THAMES SURREY KT2 5HX	
				Tel 020 8549 8979 Fax 020 8974 6556	