


RECEIVED  
 - 3 JUL 2006  
 PLANNING

06/2152/S192

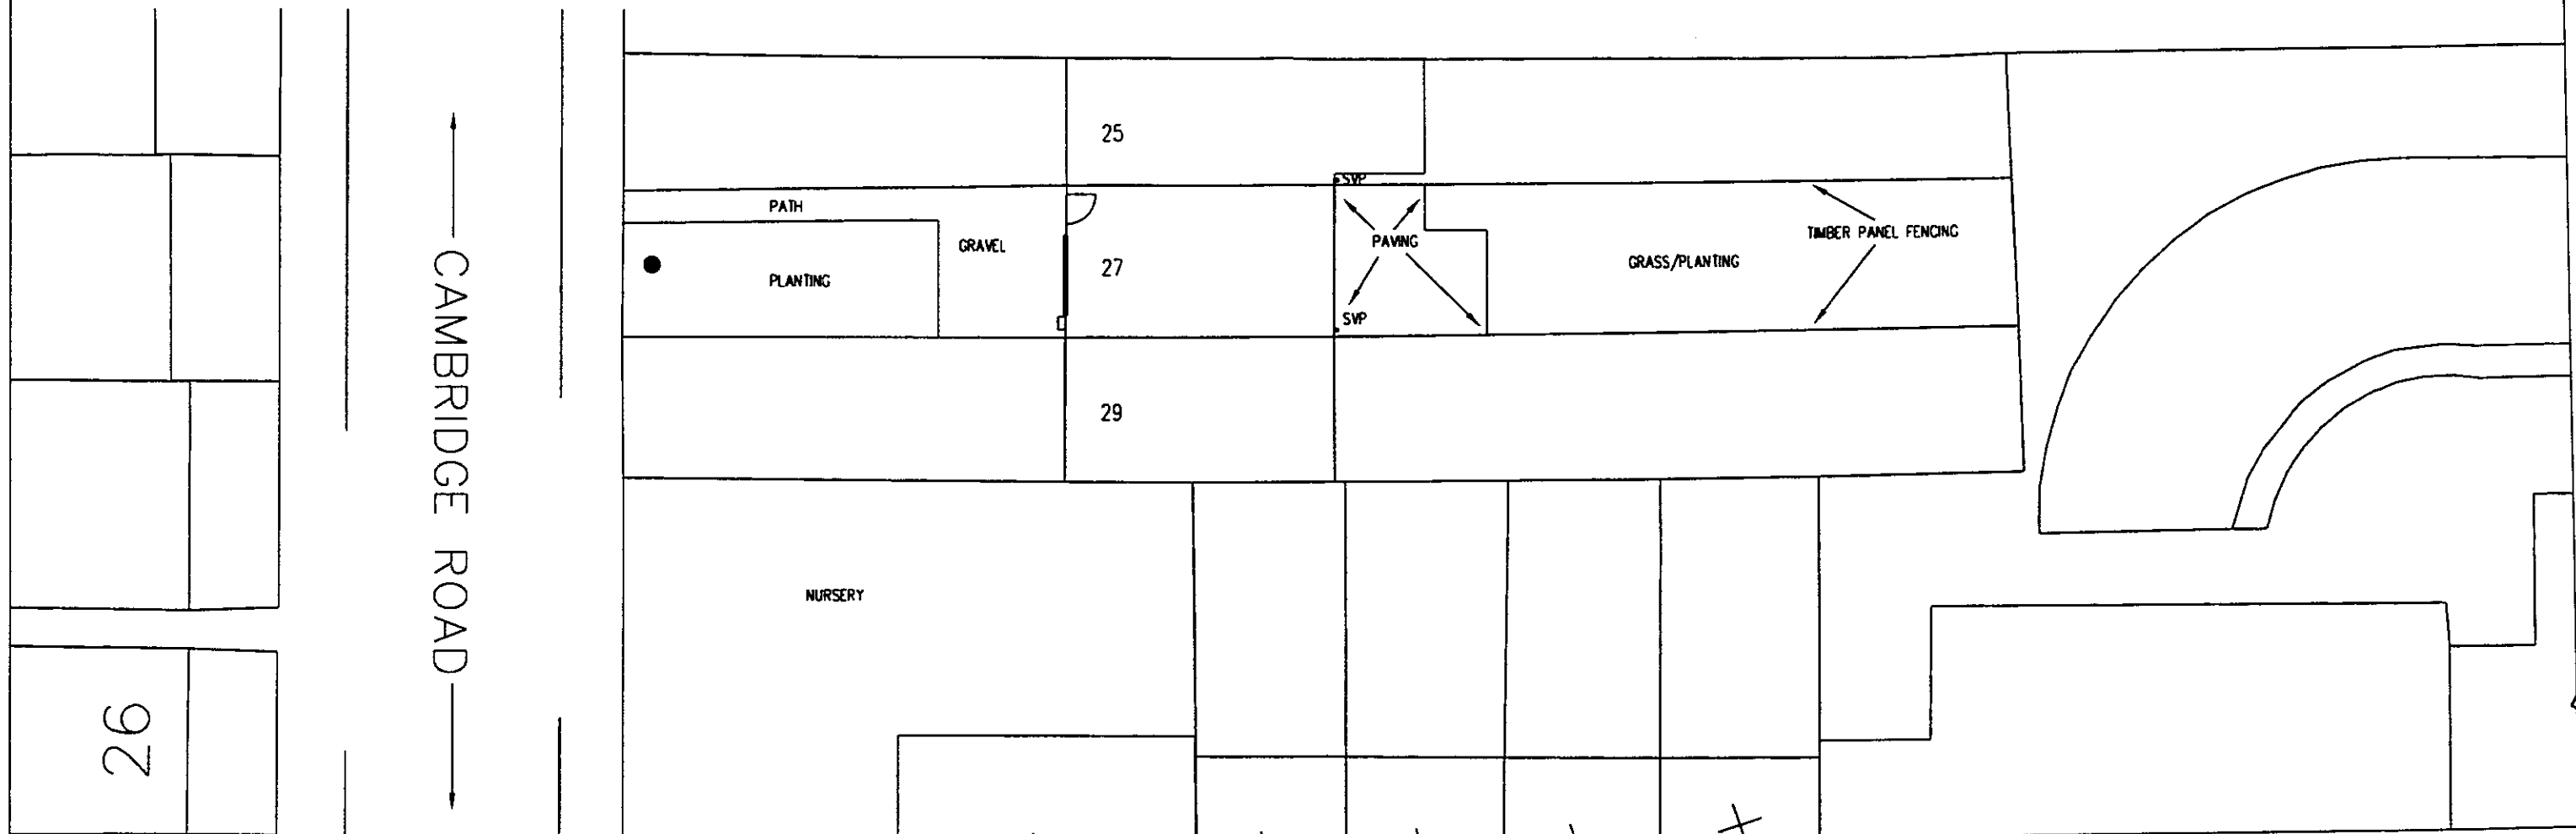

PROJECT:		27 CAMBRIDGE ROAD, TWICKENHAM, MIDDLESEX		GRIFFITHS CHARTERED SURVEYORS	
JOB	EXTENSION AND ALTERATIONS	SCALE	1:2000 A3	DATE	MAY 2006
		DRWN	SGL		
DRAWING	EXISTING SITE LAYOUT PLAN	DRAWING No.	2007/01/E/02		
				226 KINGS ROAD KINGSTON UPON THAMES SURREY KT2 5HX	
				Tel 020 8549 8979 Fax 020 8974 6556	