


06/2152/S192

2006
E

LEGEND

⊕ SOIL AND VENT PIPE

CAMBRIDGE ROAD

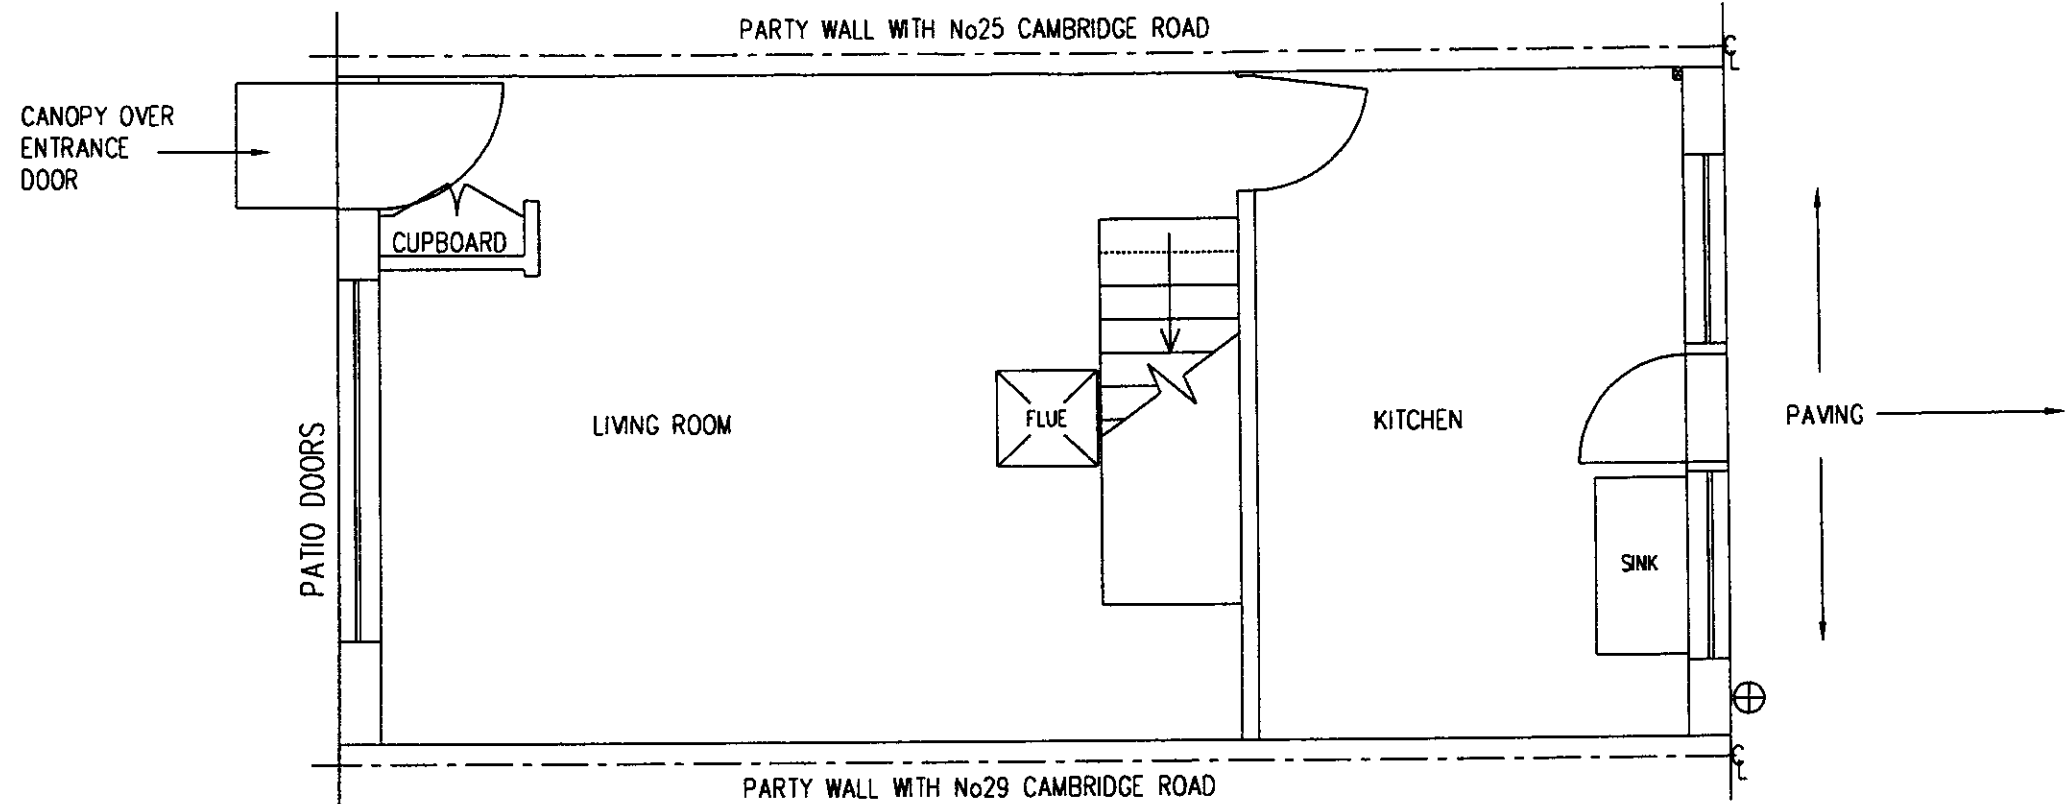

PROJECT:		27 CAMBRIDGE ROAD, TWICKENHAM, MIDDLESEX		GRIFFITHS CHARTERED SURVEYORS	
JOB	EXTENSION AND ALTERATIONS	SCALE	1:50@A3	DATE	MAY 2006
		DRWN	SGL		
DRAWING	EXISTING GROUND FLOOR LAYOUT	DRAWING No. 2007/01/E/03		226 KINGS ROAD KINGSTON UPON THAMES SURREY KT2 5HX	
				Tel 020 8549 8979 Fax 020 8974 6556	