


06/2152/S192

RECEIVED

- 3 JUL 2006
PLANNING

LEGEND

----- INDICATES CHANGE OF LEVEL OF CEILING

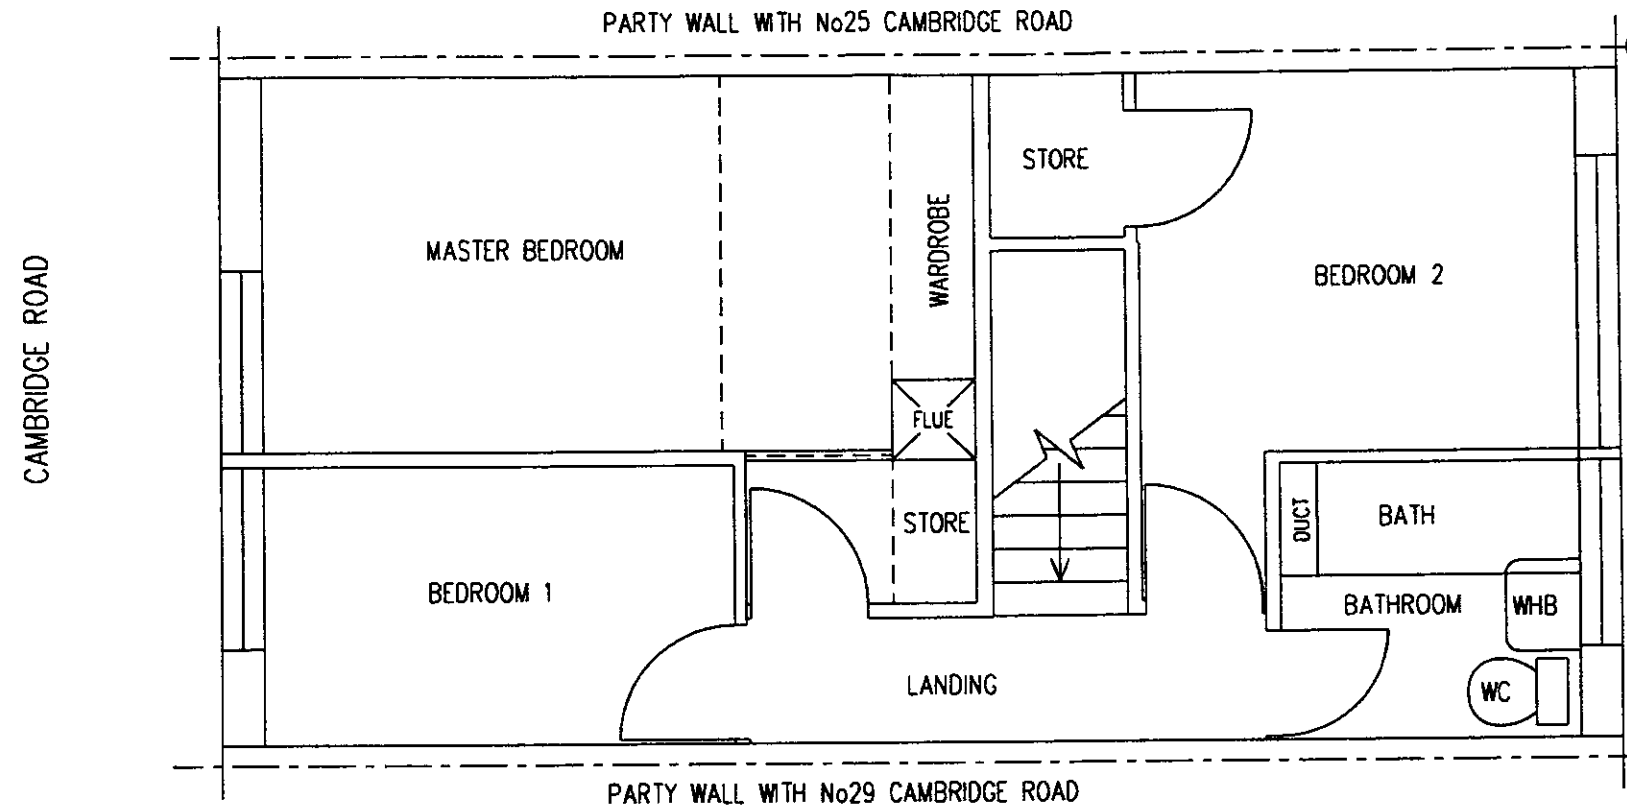

PROJECT:		27 CAMBRIDGE ROAD, TWICKENHAM, MIDDLESEX		GRIFFITHS CHARTERED SURVEYORS	
JOB	EXTENSION AND ALTERATIONS	SCALE	1:500A3	DATE	MAY 2006
		DRWN	SGL		
DRAWING	EXISTING FIRST FLOOR LAYOUT	DRAWING No.	2007/01/E/04		
		226 KINGS ROAD KINGSTON UPON THAMES SURREY KT2 5HX		Tel 020 8549 8979 Fax 020 8974 6556	