


06/2152/S109

PLANNED
- 0 III 2006
PLANNED


LEGEND

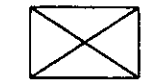

DENOTES AREA OF PROPOSED EXTENSION



TREE

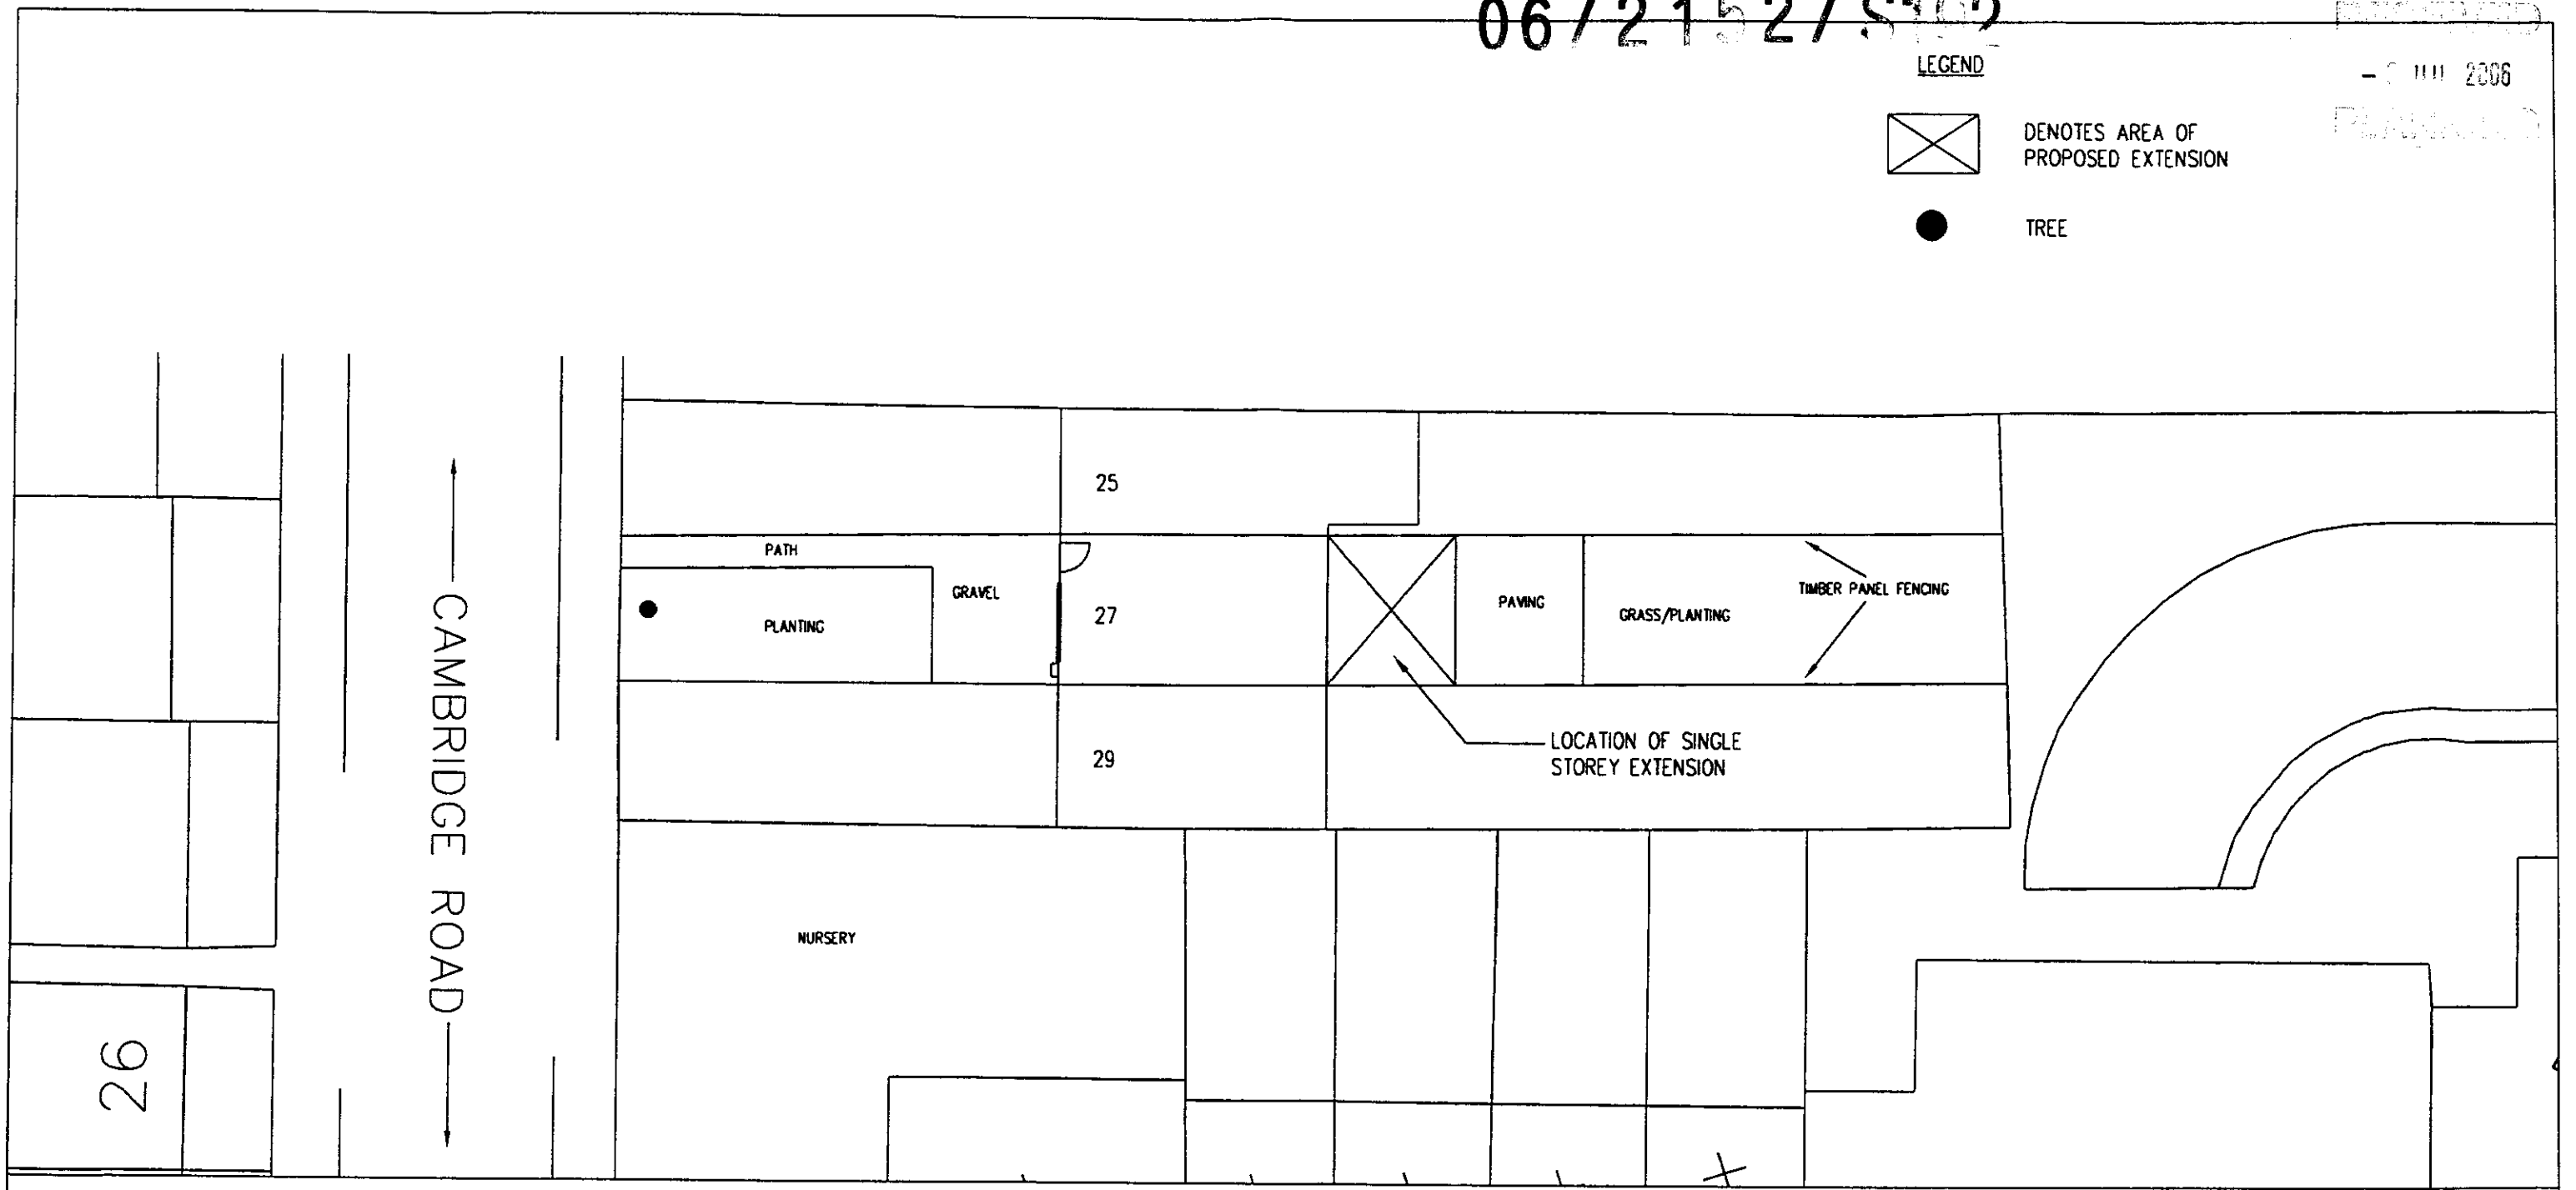

| | | | | | |
|----------|------------------------------|---|----------|--|----------|
| PROJECT: | | 27 CAMBRIDGE ROAD, TWICKENHAM, MIDDLESEX | | GRIFFITHS CHARTERED SURVEYORS | |
| JOB | EXTENSION AND ALTERATIONS | SCALE | 1:2000A3 | DATE | MAY 2006 |
| DRAWING | PROPOSED SITE LAYOUT PLAN | DRWN | SGL | DRAWING No. 2007/01/P/01 | |
| | | | | 226 KINGS ROAD KINGSTON UPON THAMES SURREY KT2 5HX | |
| | | | | Tel 020 8549 8979 Fax 020 8974 6556 | |