



PROVISION OF MOTABILITY VEHICULAR CROSSOVER
EBENEZER SB CHAPEL - JOCELYN ROAD RICHMOND TW9 2TJ
PROPOSED ALTERATION - SIDE GATE SCALE 1:50

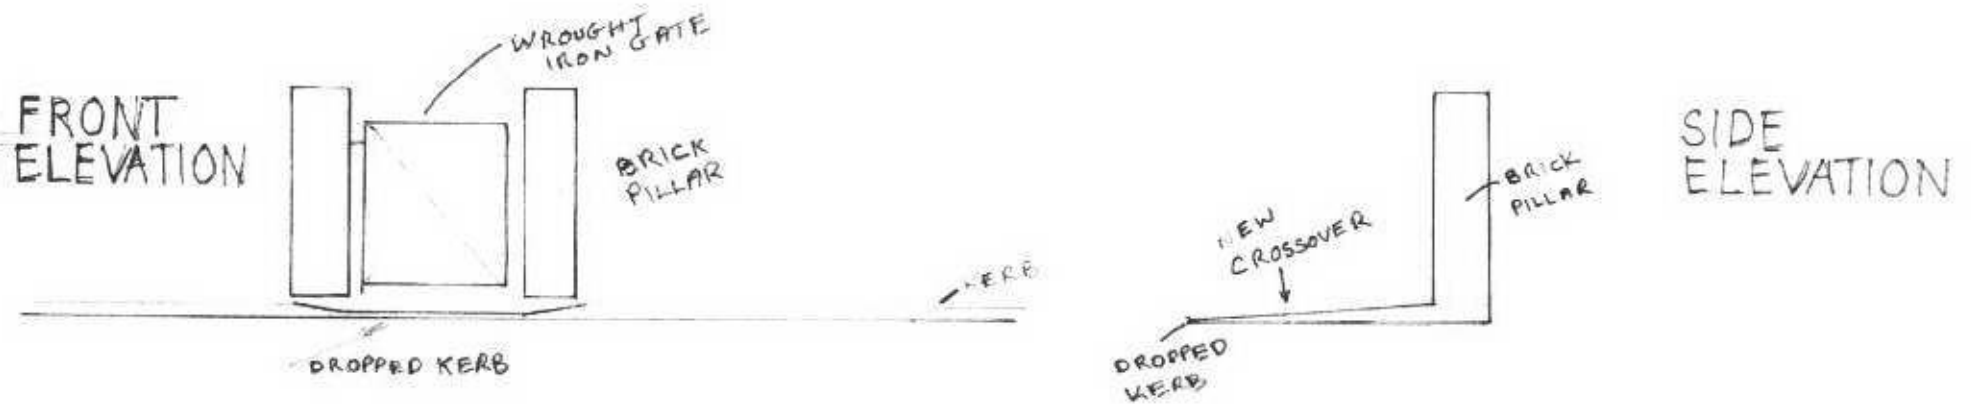

06/1837/ FUL

30/6/6

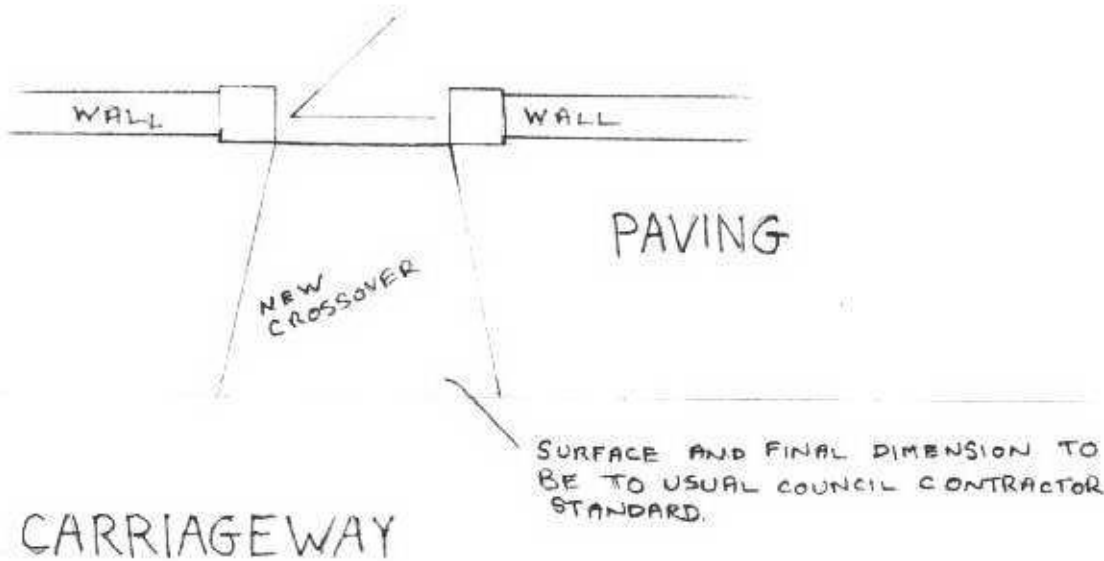

APPLICATION: 06/1837/FUL