


06/1963/CAC

16

Roof level 24.5
 Second floor FFL 19.3
 First floor FFL 16.45
 Ground floor FFL 13.6

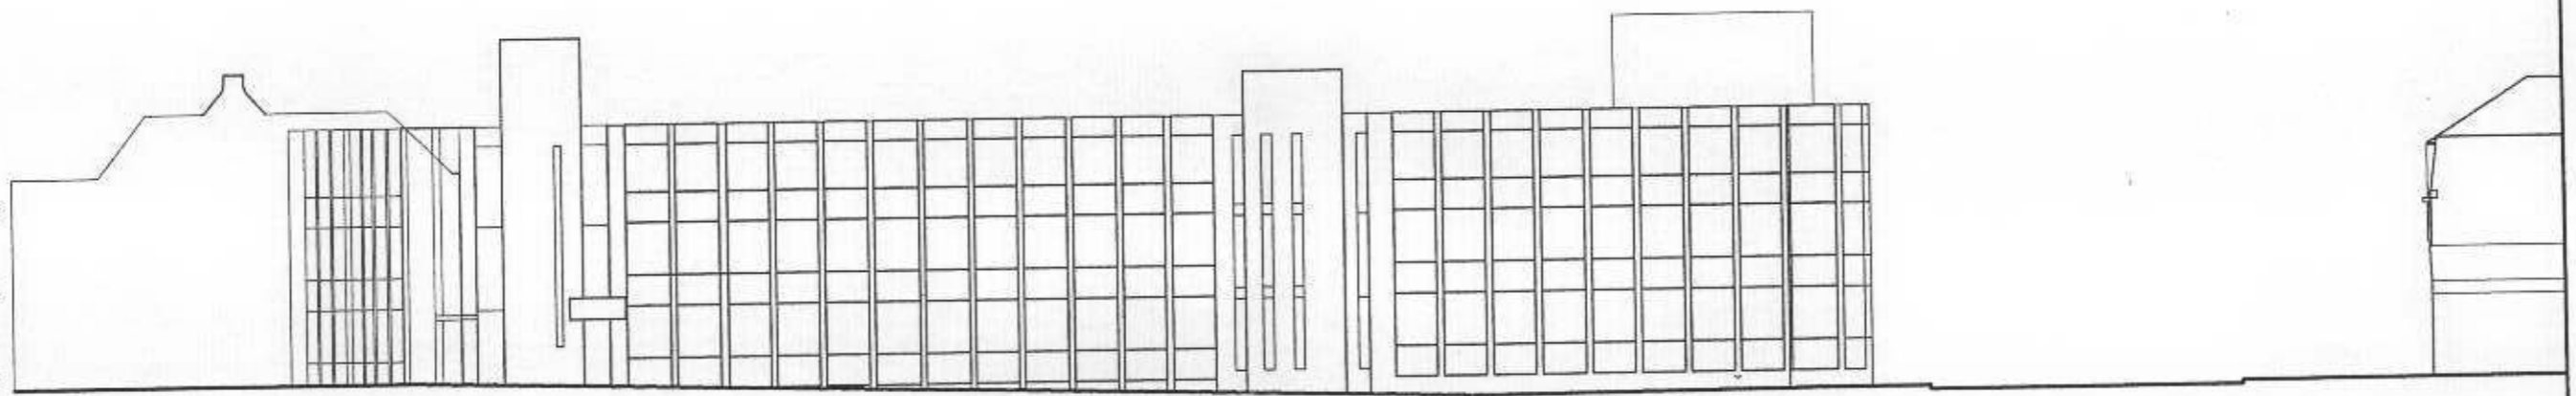

Notes:
 Do not scale from this drawing.
 Contractor to take and check all dimensions on site before work commences. Discrepancies to be reported to the architect. Responsibility is with the contractor on site when making their drawings or subsequent amendments.



DENNER ELLIS BODDINGTON
CHARTERED ARCHITECTS

Phoenix Yard, 85 King's Cross Road, London WC1X 9LW
 Telephone: 020 7238 4603 Fax: 020 78412 7463
 E-Mail: architects@dennerellis.co.uk

Client
TELLUS ESTATES Ltd

Project
9-19 PARADISE ROAD
RICHMOND

Drawn: JE Checked: Status:
 Title
EXISTING ELEVATION
PARADISE ROAD

Date: Plot Size:
 Scale: 1:250 @ A3 size
 Drawing no. **P/021** Revision:
 Anglo-Overseas Consultants Limited. This drawing is copyright.

Rev.	Description	Initial	Date