


06/1963/CAC

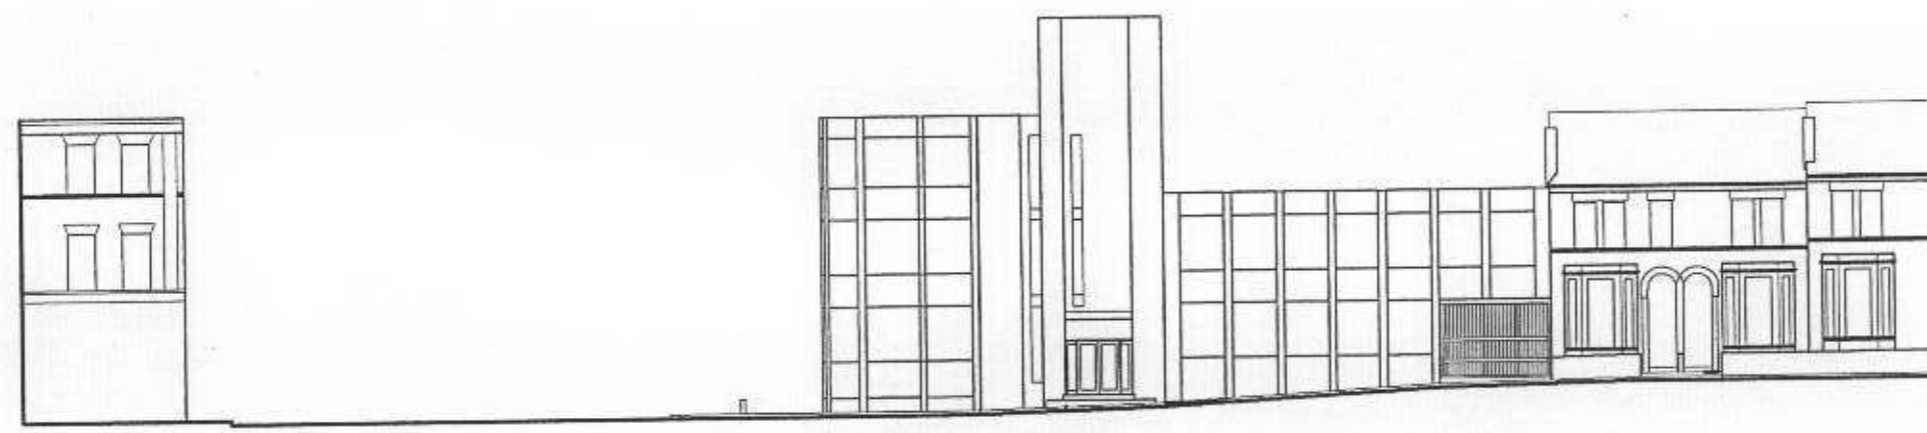

Roof level 24.5
Second Floor FFL 19.3
First Floor FFL 16.45
Ground Floor FFL 13.6

Notes:
Do not scale from this drawing.
Contractor to take and check all dimensions on site.
Letters and dimensions shown are to be verified
by the architect. Responsibility to verify all
dimensions on site before making their drawings or
commencing construction.



CAD File P:\04.342\DRAWINGS\PLANNING

Rev. Description Initial Date

Rev. Description Initial Date

DENNER ELLIS BODDINGTON
CHARTERED ARCHITECTS

Phoenix Yard, 25 King's Cross Road, London WC1X 9LW
Telephone: 020 7239 4903 Fax: 020 78412 7482
E-Mail: architects@dennerellis.co.uk

Client
TELLUS ESTATES Ltd

Project
9-19 PARADISE ROAD
RICHMOND

Drawn by: Checked: Status:
Title
EXISTING ELEVATION
HALFORD ROAD

Date: Plot Date:
Scale: 1:250 @ A3 size
Drawing no.: **P/022**
Revision:
Anglo-Overseas Consultants Limited. This drawing is copyright.