


06/1963/GAC

16 June 2004

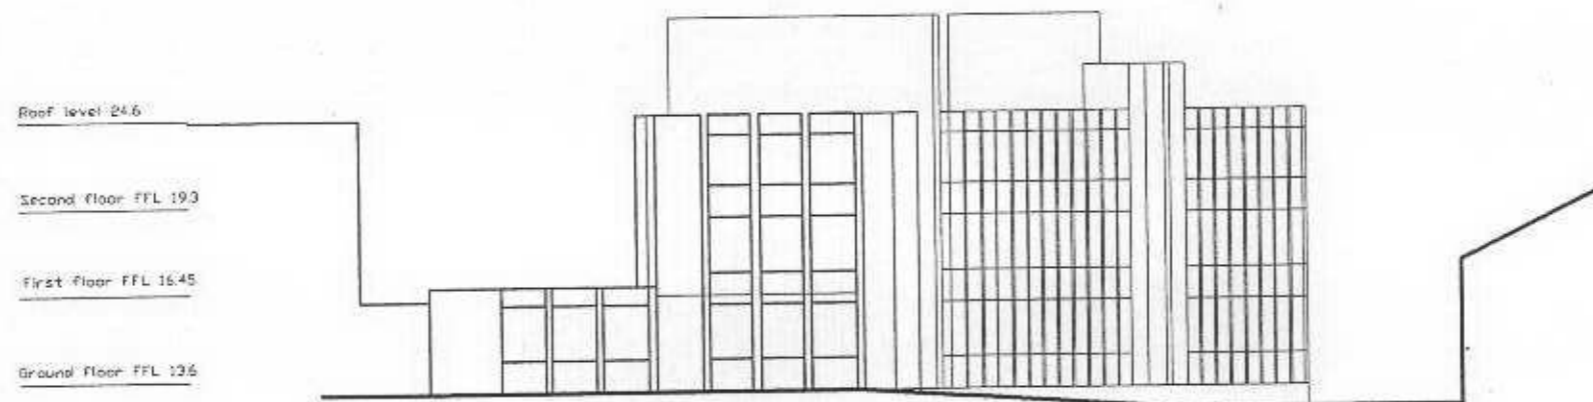

Roof level 24.6

Second floor FFL 19.3

First floor FFL 16.45

Ground floor FFL 12.6

Notes:  
Do not scale from this drawing.  
Contractor to take and verify all dimensions on site.  
Before work commences, discrepancies to be reported  
to the architect. Contractors to verify all  
dimensions on site before making any drawings or  
proceeding with construction.



CAD File P:\04\_342\DRAWINGS\PLANNING

Rev.	Description	Initial	Date	Rev.	Description	Initial	Date

**DENNER ELLIS BODDINGTON  
CHARTERED ARCHITECTS**

Phoenix Yard, 85 King's Cross Road, London WC1X 9LW  
Telephone: 020 7230 4603 Fax: 020 75412 7482  
E-Mail: architects@dennerellis.com

Client  
**TELLUS ESTATES Ltd**

Project  
**9-18 PARADISE ROAD  
RICHMOND**

Drawn	Checked	Status
ME		

Title  
**EXISTING ELEVATION  
VINEYARD PASSAGE**

Date	Plot Date

Scale 1:250 @ A3 size

Drawing no.	Revision
P/024	

Anglo-Overseas Consultants Limited. This drawing is copyright.