


06/1962/FUL

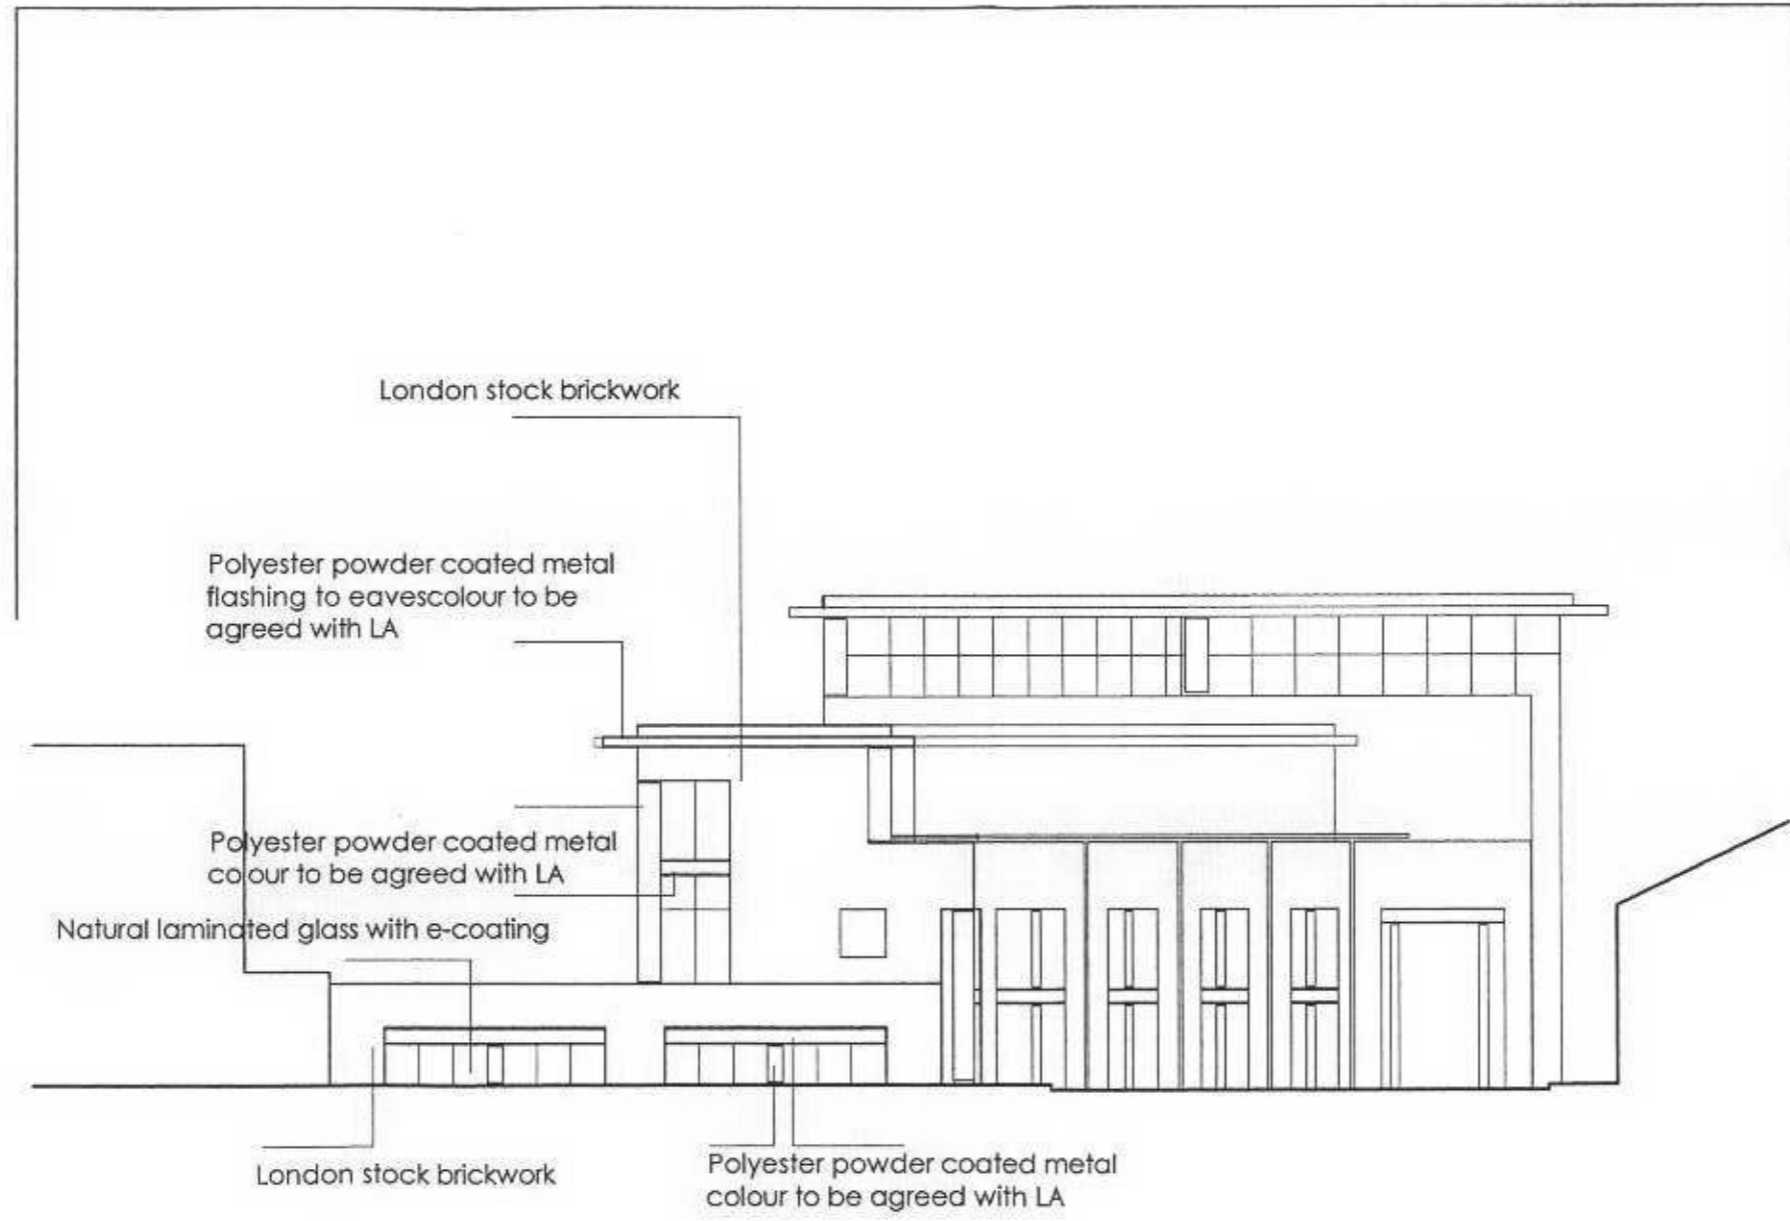

PROPOSED  
28 JUN 2006  
PLANNING

Notes:  
Do not scale from this drawing.  
Contractor to take and check all dimensions on site before work commences. Discrepancies to be reported to the architect. Subcontractors to verify all dimensions on site before making any drawings or commencing construction.



Rev.	Description	Initial	Date

**DENNER ELLIS BODDINGTON**  
CHARTERED ARCHITECTS  
Phoenix Yard, 85 King's Cross Road, London, EC1X 9LW  
Telephone: 020 7230 4903 Fax: 020 78412 7462  
E-Mail: arch@dennerellisboddington.co.uk

Client  
**TELLUS ESTATES Ltd**

Project  
**9-19 PARADISE ROAD**  
**RICHMOND**

Drawn	Checked	Status

Title  
**PROPOSED VINEYARD PASSAGE**  
**ELEVATION WITH MATERIAL REFS**

Date	Plot Date

Scale 1:200 @ A3 size  
Drawing no. **P/033**  
Revision

Anglo-Oversea Consultants Ltd. This drawing is copyright.