

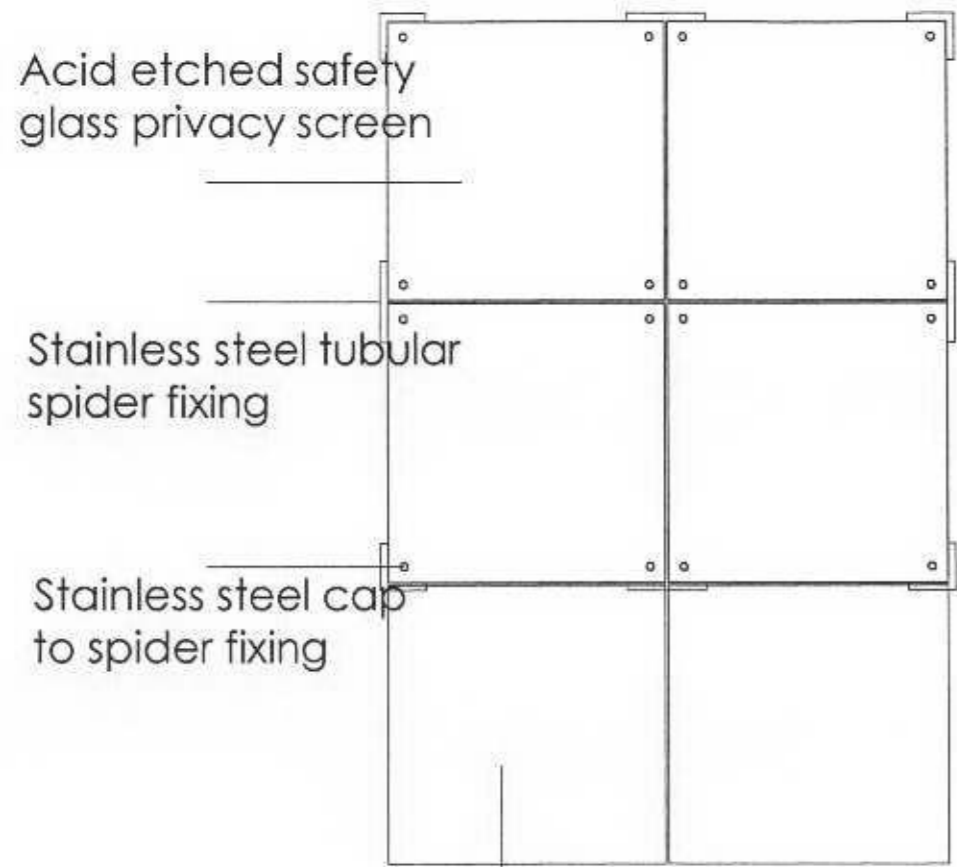


06/1962/1-1

RECEIVED
28 JUN 2000
PLANNING 2

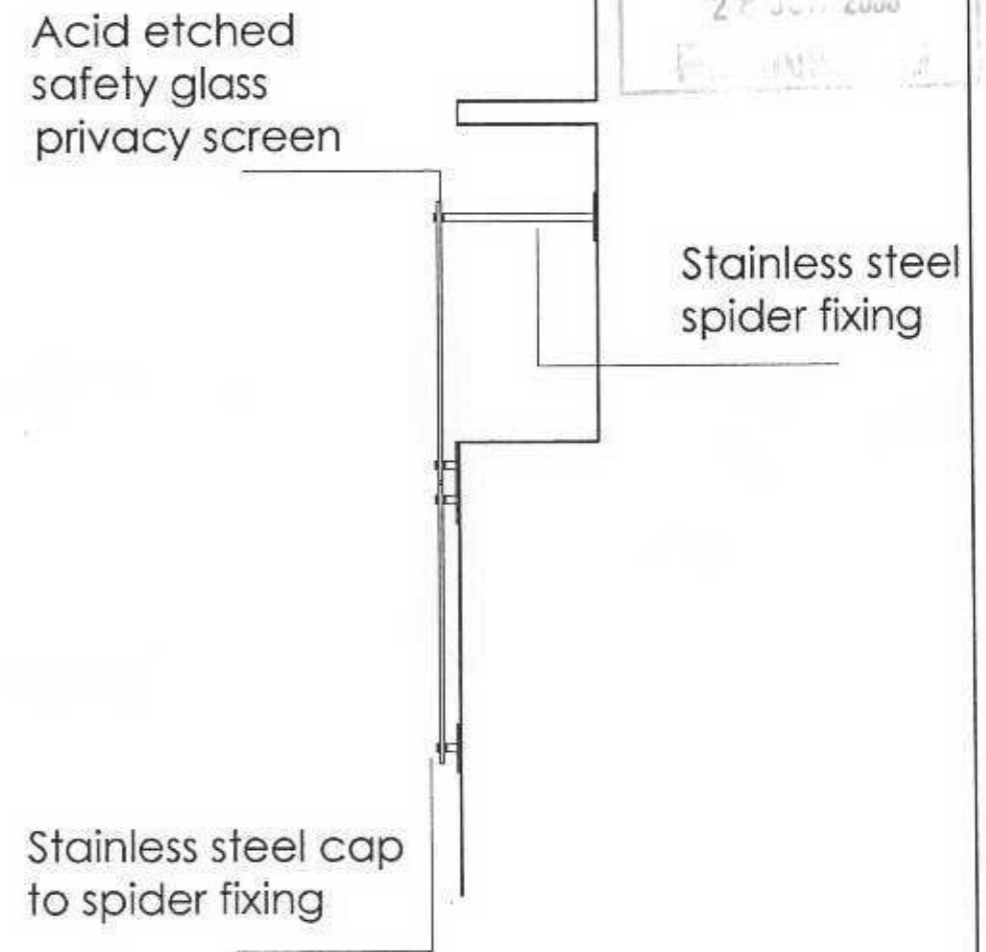

Additional glazed modules as required refer to elevation

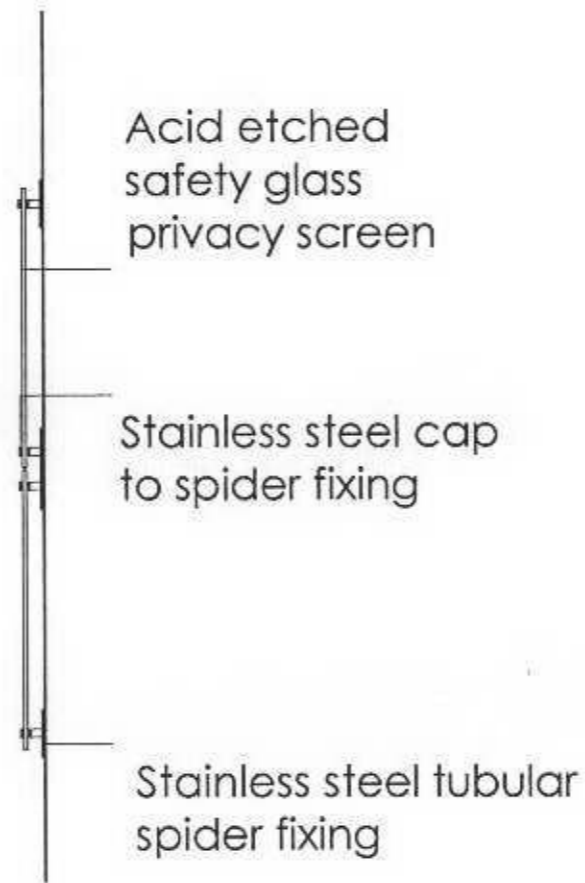

30.
We warrant that this drawing
has been prepared in accordance with the
requirements of the Building Regulations in force
at the time of its preparation. We warrant that
it is a true and correct copy of the drawing
as shown on the plans and drawings or
working instructions.



Rev.	Description	Initial	Date

DENNER ELLIS BODDINGTON
CHARTERED ARCHITECTS
Phoenix Yard, 65 King's Cross Road, London WC1X 9LW
Telephone: 020 7239 4603 Fax: 020 76412 7402
E-mail: ard@dennerellis.com

Client
TELLUS ESTATES Ltd

Project
**9-19 PARADISE ROAD
RICHMOND**

Drawn: ME Checked: Status:
Title
**PROPOSED PRIVACY SCREEN
SCHEMATIC**

Date: Plot Date:
Scale: 1:50 @ A3 size
Drawing no. **P/034** Revision: