


06/1962/FUL

RECEIVED
16 JUN 2006
PLANNING

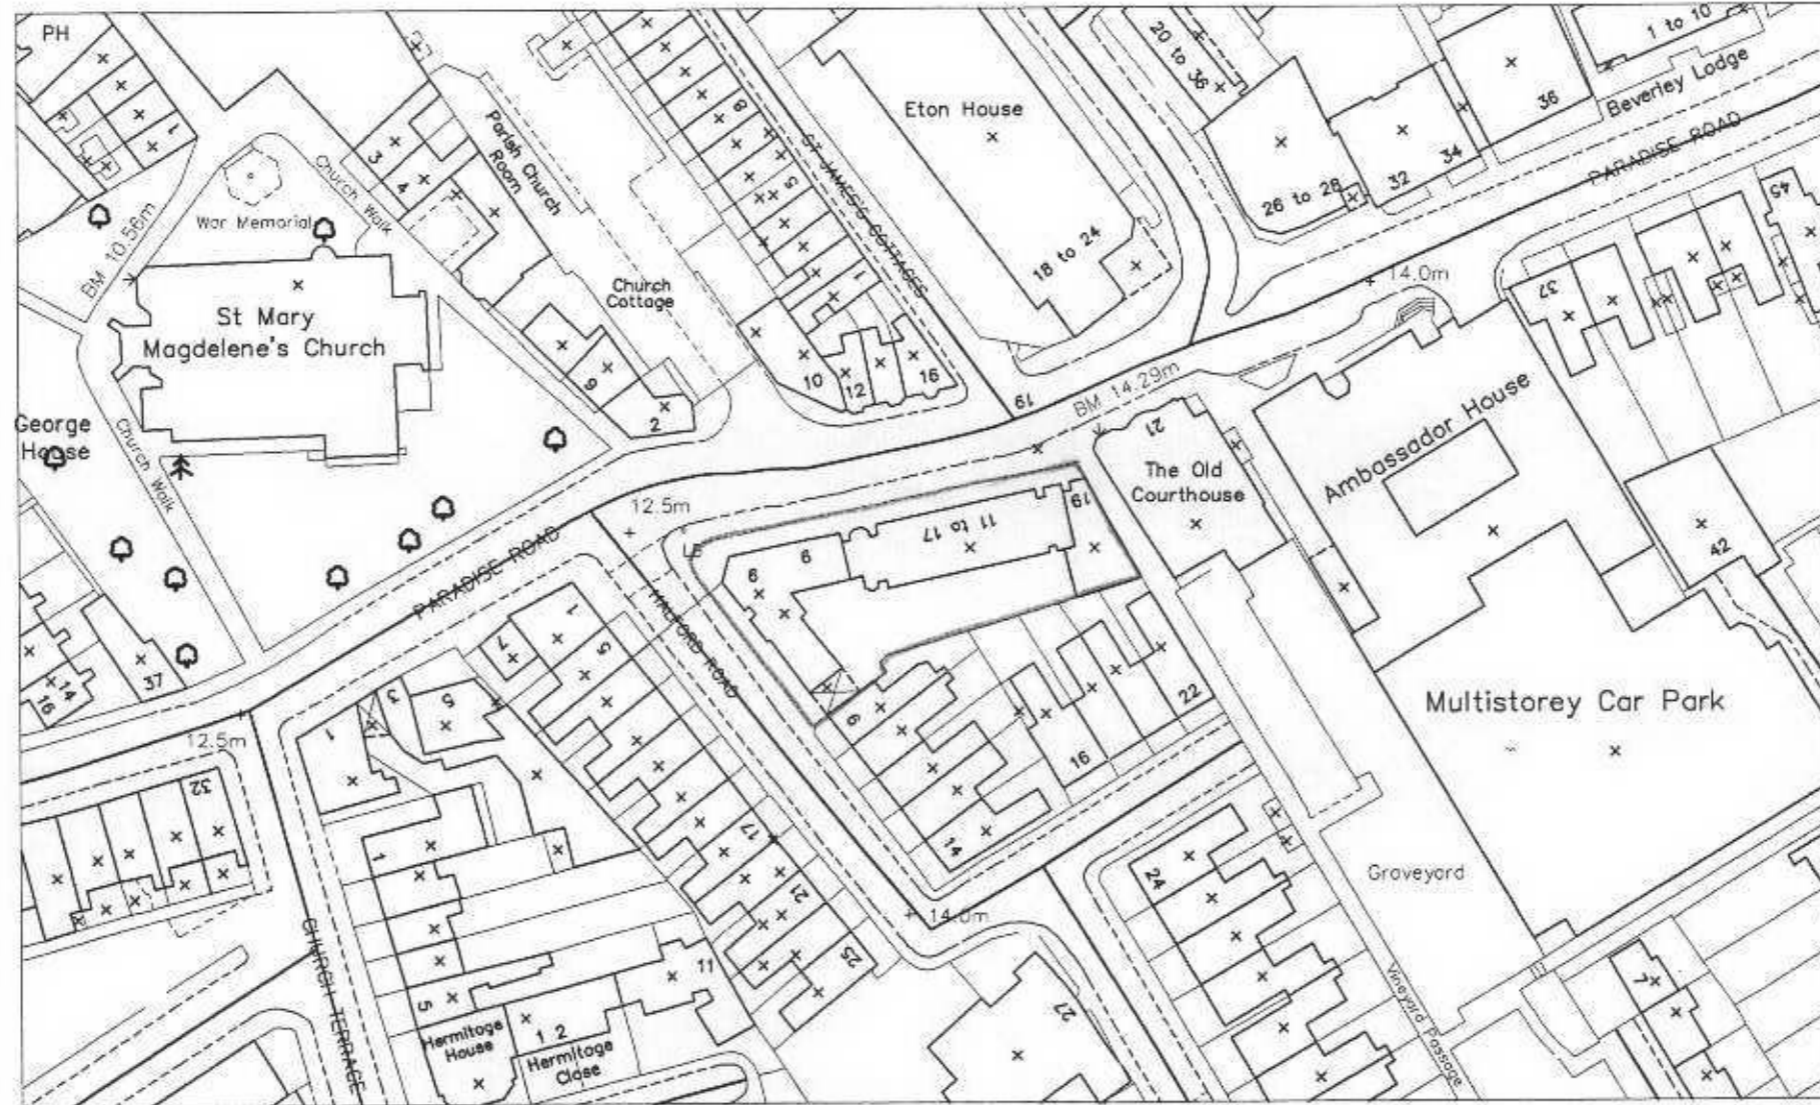

? Crown Copyright 2006. All rights reserved. Licence number 100020449

Notes:
Do not scale from this drawing.
Contractor to take and check all dimensions on site before work commences. Discrepancies to be reported to the architect. Subcontractors to verify all dimensions on site before making any drawings or carrying out construction.

CHG File P:\04.342\DRAWINGS\PLANNING



Rev.	Description	Initial	Date	Rev.	Description	Initial	Date

DENNER ELLIS BODDINGTON
CHARTERED ARCHITECTS

Phoenix Yard, 85 King's Cross Road, London WC1X 8LW
Telephone 020 7238 4803 Fax 020 78412 7482
E-Mail: architects@dennerellis.co.uk

Client:
TELLUS ESTATES Ltd

Project:
9-19 PARADISE ROAD
RICHMOND

Drawn: MC Checked: SJB Date:
Title:
LOCATION PLAN

Date: Plot Date:
Scale: 1:1000 @ A3 size
Drawing no: **P/100** Revision:

Anglo-Casecroft Consultants Limited. This drawing is copyright.