


06/1962/FUL

RECEIVED
16 JUN 2000
PLANNING

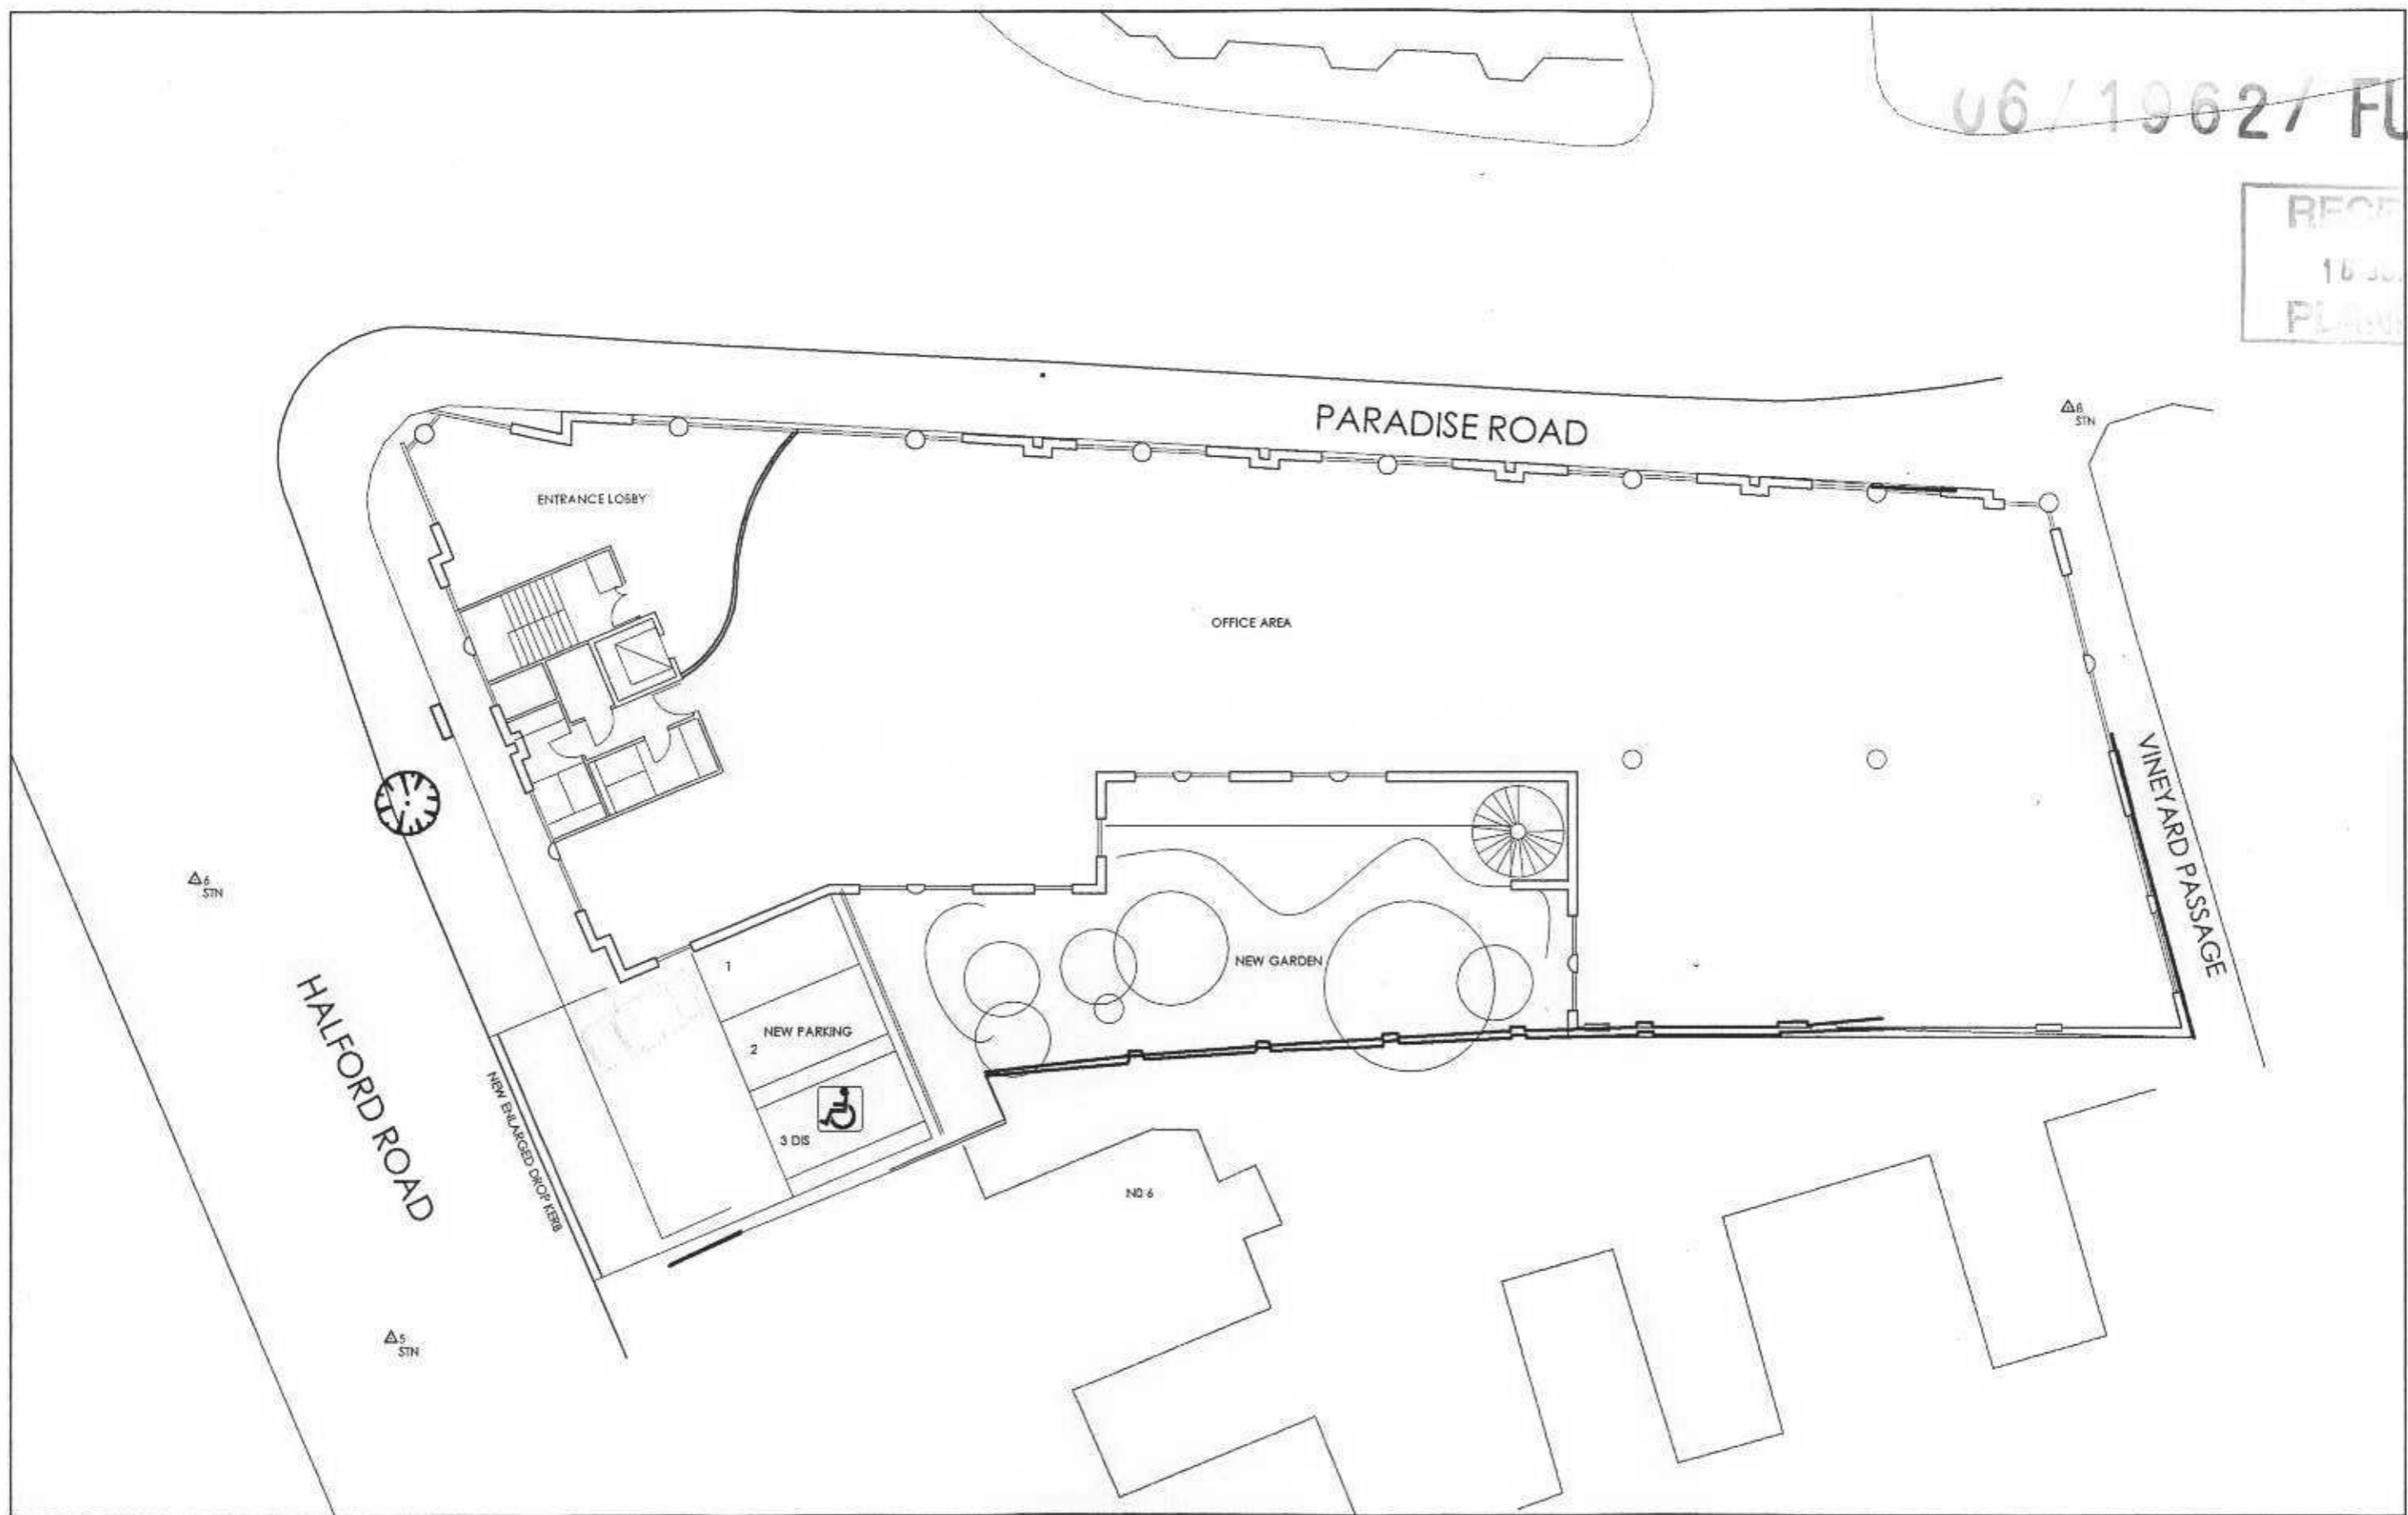

Notes:
Do not scale from this drawing.
Contractor to take and check all dimensions on site before work commences. Discrepancies to be reported to the architect. Subcontractors to verify all dimensions on site before making shop drawings or commencing construction.

Rev.	Description	Initial	Date

DENNER ELLIS BODDINGTON
CHARTERED ARCHITECTS
Phoenix Yard, 65 King's Cross Road, London WC1X 9LW
Telephone: 020 7230 4903 Fax: 020 78412 7462
E-Mail: architect@denmethod.co.uk

Client:
TELLUS ESTATES Ltd

Project:
9-19 PARADISE ROAD
RICHMOND

Drawn: MC
Checked: []
Status: []
Title:
PROPOSED GROUND FLOOR

Date: []
Plot Date: []
Scale: 1:200 @ A3 size
Drawing no.: **P/001**
Revision: []

CD File: P:\04_342\DRAWINGS\PLANNING

Aspo-Overseas Construction Limited. This drawing is copyright.