


06.1962 / FUL

RECEIVED
16 JUN 2006
PLANNING

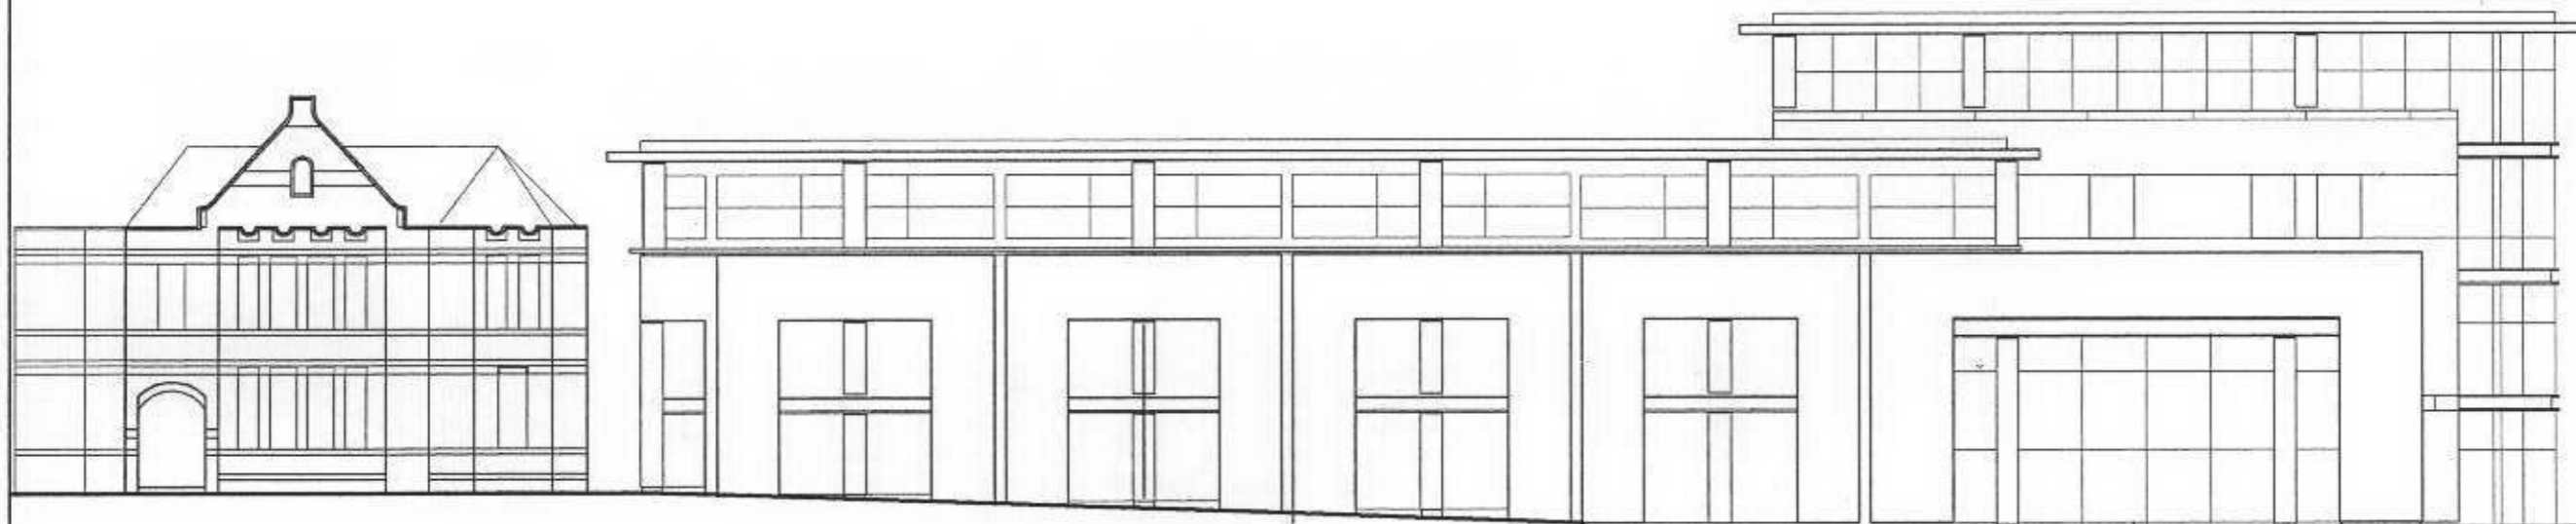

Notes:
Do not scale from this drawing.
Contractor to take and check all dimensions on site before work commences. Responsibility to be reported to the architect. Subcontractors to verify all dimensions on site before making any changes or commencing construction.



Old File P:\04.342\DRAWINGS\PLANNING

Rev.	Description	Initial	Date

DENNER ELLIS BODDINGTON
CHARTERED ARCHITECTS

Phoenix Yard, 85 King's Cross Road, London WC1X 8LW
Telephone: 020 7230 4803 Fax: 020 76412 7462
E-Mail: architects@denner.co.uk

Client
TELLUS ESTATES Ltd

Project
9-19 PARADISE ROAD
RICHMOND

Drawn: MC Checked: Status:
Title
PROPOSED PARADISE RD ELEVATION

Date: Plot Date:
Scale: 1:200 @ A3 size
Drawing no. **P/006** Revision:

Anglo-Desseva Construction Ltd. This drawing is copyright.