


06/1962/FUL

RECEIVED  
16 Jun 2000  
PLANNING

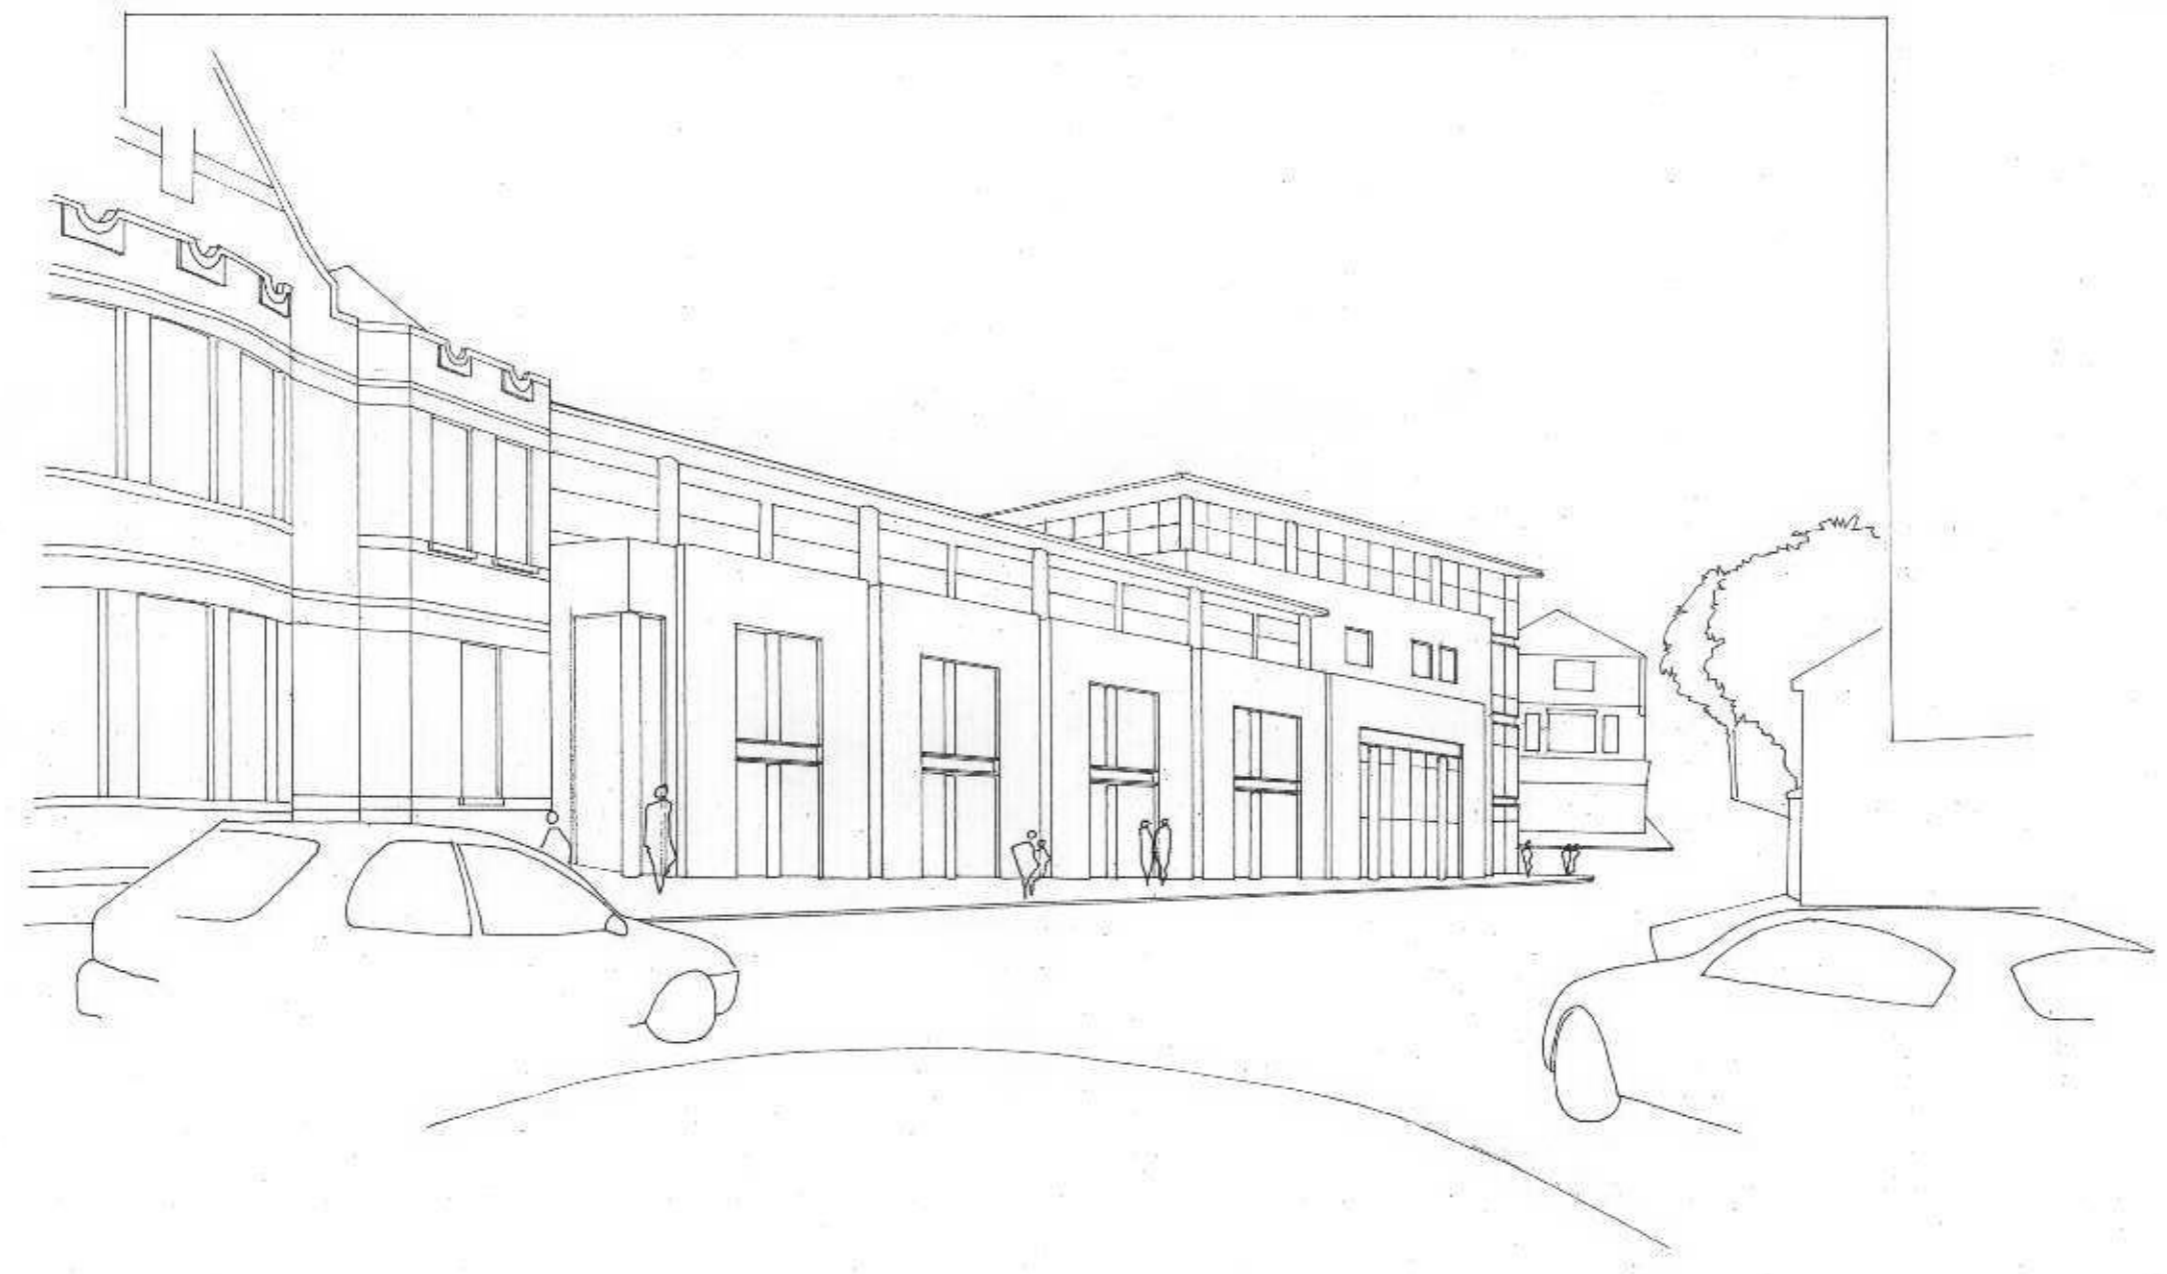

**Notes**  
Do not scale from this drawing.  
Contractor to take and check all dimensions on site before work commences. Changes to be reported to the architect. Responsibility to verify all dimensions on site before making any changes or commencing construction.

010 File P:\04\_342\DRAWINGS\PLANNING

Rev.	Description	Initial	Date

**DENNER ELLIS BODDINGTON  
CHARTERED ARCHITECTS**  
Phoenix Yard, 85 King's Cross Road, London WC1X 9LW  
Telephone: 020 7339 4003 Fax: 020 73412 7462  
E-Mail: arch@dennerellisboddington.co.uk

Client  
**TELLUS ESTATES Ltd**

Project  
**9-19 PARADISE ROAD  
RICHMOND**

Drawn: MC  
Checked: [ ]  
Status: [ ]  
Title  
**Paradise Road Visual  
From Eton Street**

Date: 1/2000 Plot Date: [ ]  
Scale: 1:200 @ A3 size  
Drawing no.: **P/014**

Anglo-Overseas Consultants Limited. This drawing is copyright.