


06/1962/FUL

RECEIVED
18 Jun 2000
PLANNING

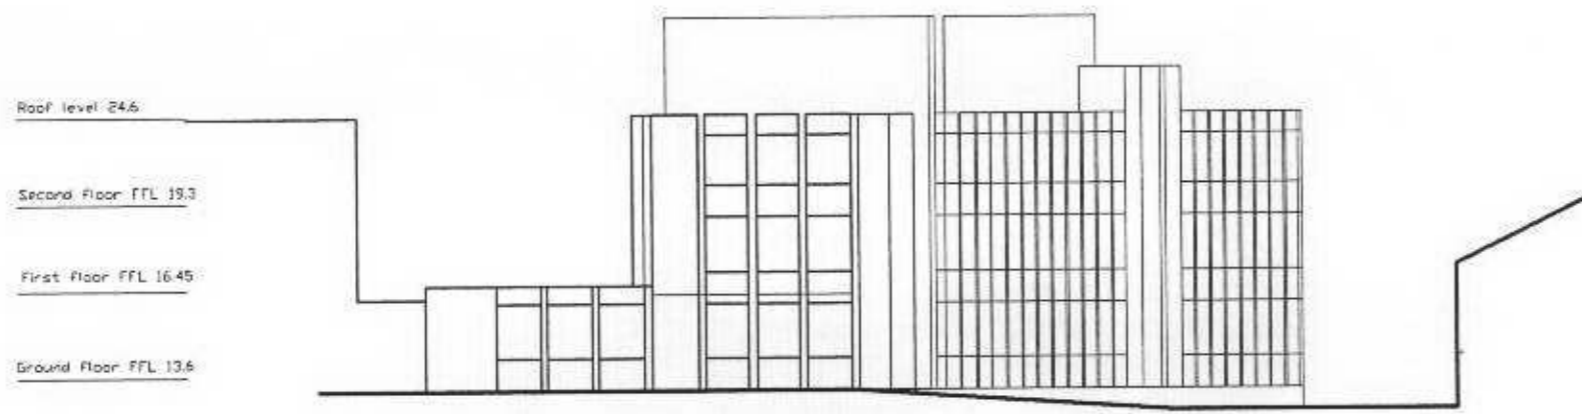

Notes:
Do not scale from this drawing.
Contractor to take and check all dimensions on site before work commences. Discrepancies to be reported to the architect. Responsibility to verify all dimensions on site before making any change or commencing construction.

Circle symbol

CAD File P:\04.342\DRAWINGS\PLANNING

Rev.	Description	Issd	Date

DENNER ELLIS BODDINGTON
CHARTERED ARCHITECTS

Phoenix Yard, 85 King's Cross Road, London WC1X 9LW
Telephone: 020 7330 4603 Fax: 020 78412 7462
E-Mail: architects@denner.co.uk

Client
TELLUS ESTATES Ltd

Project
9-19 PARADISE ROAD
RICHMOND

Drawn	Checked	Status
ME		

Title
EXISTING ELEVATION
VINEYARD PASSAGE

Date	Plot Date

Scale 1:250 @ A3 size

Drawing no.	Revision

P/024

Anglo-Sovranus Consultants Limited. This drawing is copyright.