


06/1962/FUL

RECEIVED
16 JUN 2002
PLANNING

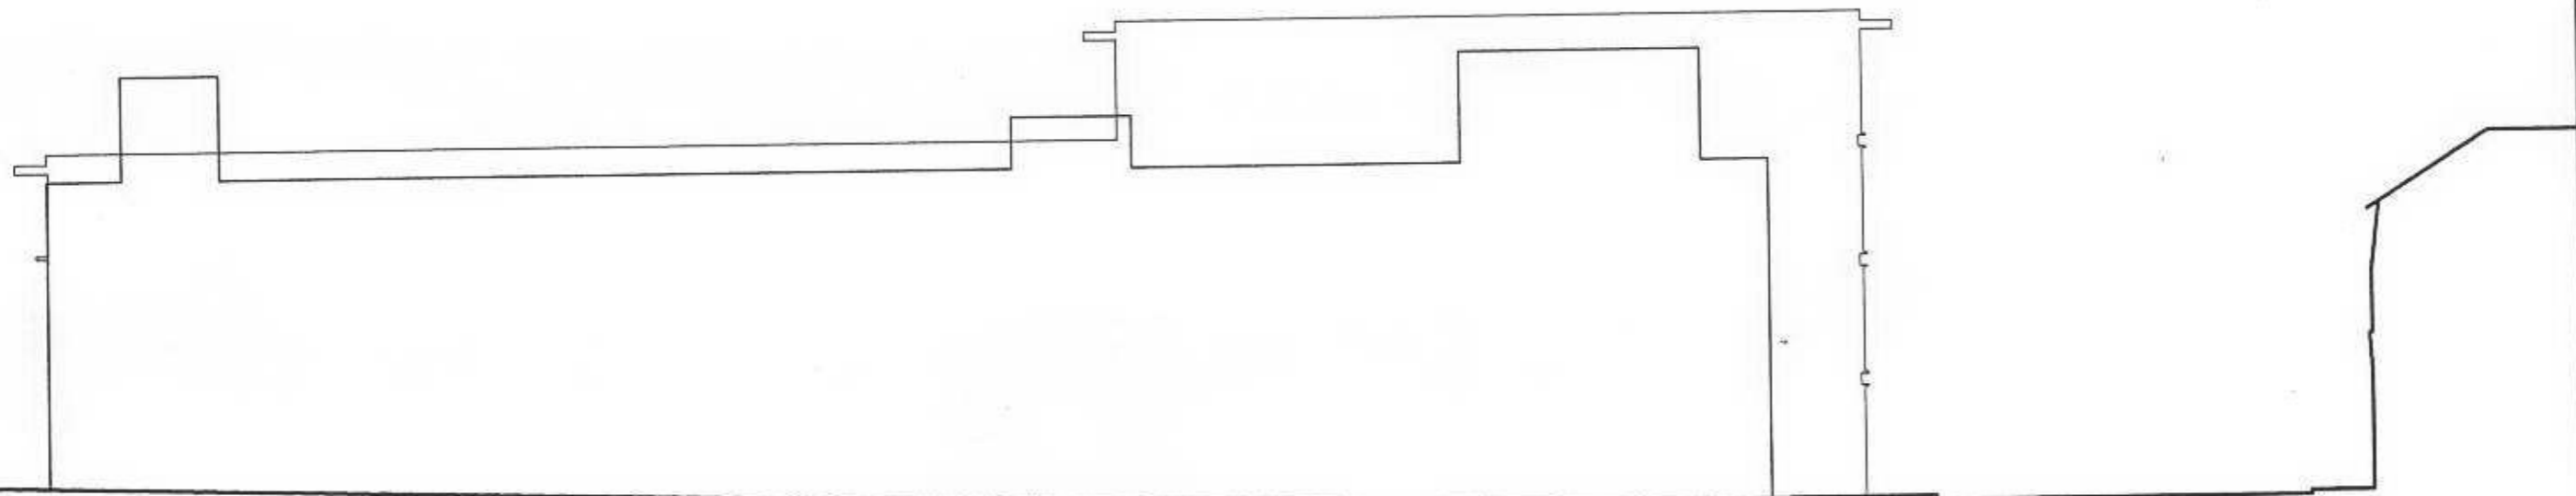

Notes:
Do not scale from this drawing.
Contractor to take and check all dimensions on site before work commences. Discrepancies to be reported to the architect. Measurements to verify all dimensions on site before making any drawings or commencing construction.



000 File p:\04_342\DRAWINGS\PLANNING

Rev.	Description	Initial	Date

DENNER ELLIS BODDINGTON
CHARTERED ARCHITECTS

Phoenix Yard, 85 King's Cross Road, London WC1X 8LW
Telephone 020 7239 4603 Fax 020 78412 7462
E-Mail architects@denred.co.uk

Client
TELLUS ESTATES Ltd

Project
9-19 PARADISE ROAD
RICHMOND

Drawn	MC	Checked	Stoker

Title
HEIGHT COMPARISON
PARADISE ROAD

Date	Plot Date

Scale 1:200 @ A3 size
Drawing no. **P/025** Revision

Anglo-Denness Consultants Limited. This drawing is copyright.