


06/1962/FUL

18 JUN 2006  
PLANNING

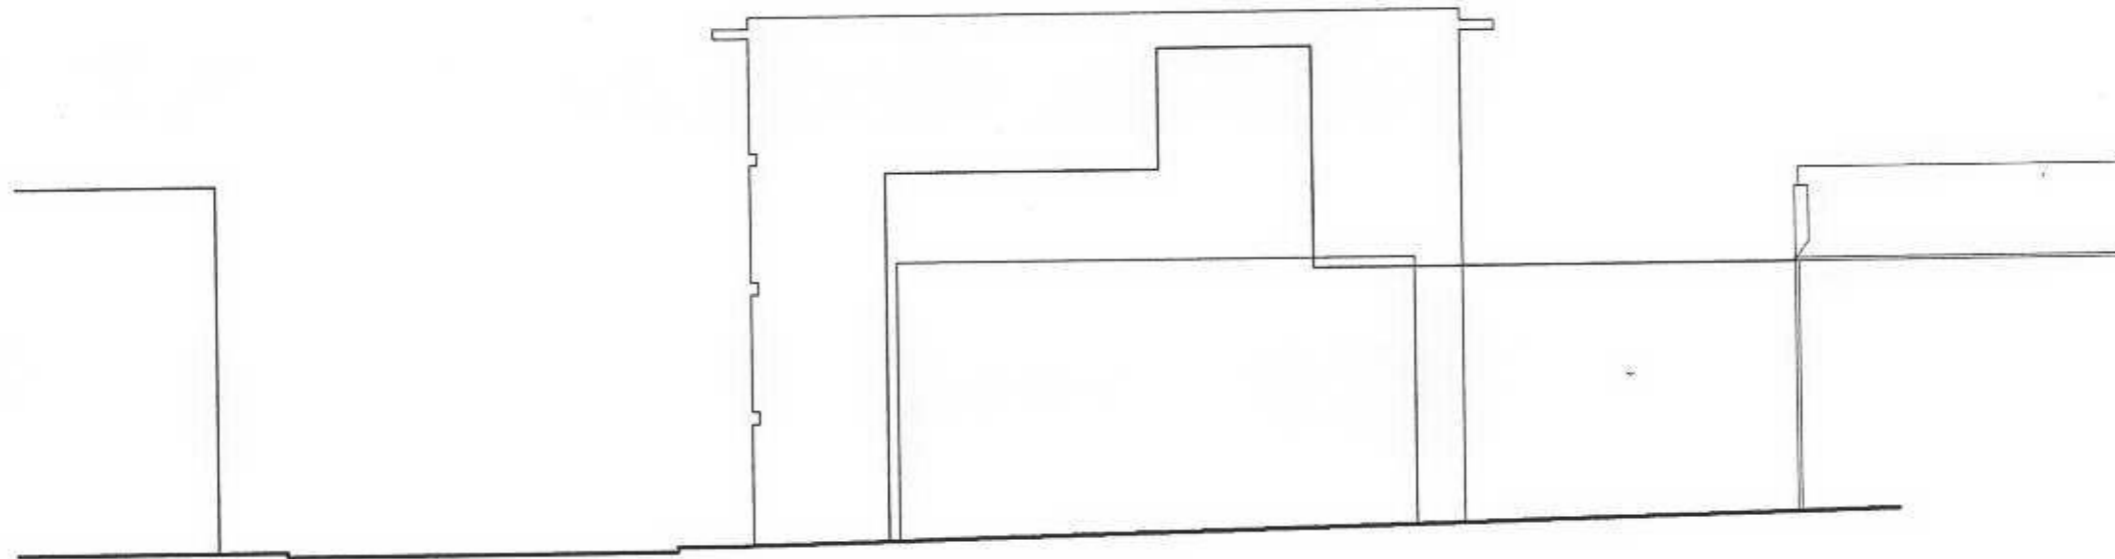

Notes:  
Do not scale from this drawing.  
Contractor to take and check all dimensions on site  
before work commences. Discrepancies to be reported  
to the architect. Responsibility is solely of  
contractor as site before making any buildings or  
consequently construction.



GD File P:\04.342\DRAWINGS\PLANNING

Rev.	Description	Initial	Date

**DENNER ELLIS BODDINGTON**  
CHARTERED ARCHITECTS

Phoenix Yard, 85 King's Cross Road, London WC1X 9LW  
Telephone: 020 7236 4603 Fax: 020 78412 7462  
E-Mail: architects@dennebod.co.uk

Client  
**TELLUS ESTATES Ltd**

Project  
**9-19 PARADISE ROAD**  
**RICHMOND**

Drawn	Checked	Status

Title  
**HEIGHT COMPARISON**  
**HALFORD ROAD**

Date	Plot Date

Scale 1:200 @ A3 size  
Drawing no. **P/026**

Anglo-Overseas Consultants Limited. This drawing is copyright.