


Date: 21/11/17  
 Scale: 1:250 & 1:100 @ A4  
 Source: OS



P1557, The Warehouse, 1a St Leonards Road, East Sheen, London, SW14 7LY.  
 Proposed Access Layout



PAUL NEW ASSOCIATES  
 TRAFFIC CONSULTANTS  
 1pm House, Enterprise Way, London SW18 1EZ  
 Tel: 0208 780 0426 Fax: 0208 780 0428  
 Email: paul.new@pnewtraffic.co.uk Website: www.pnewtraffic.co.uk

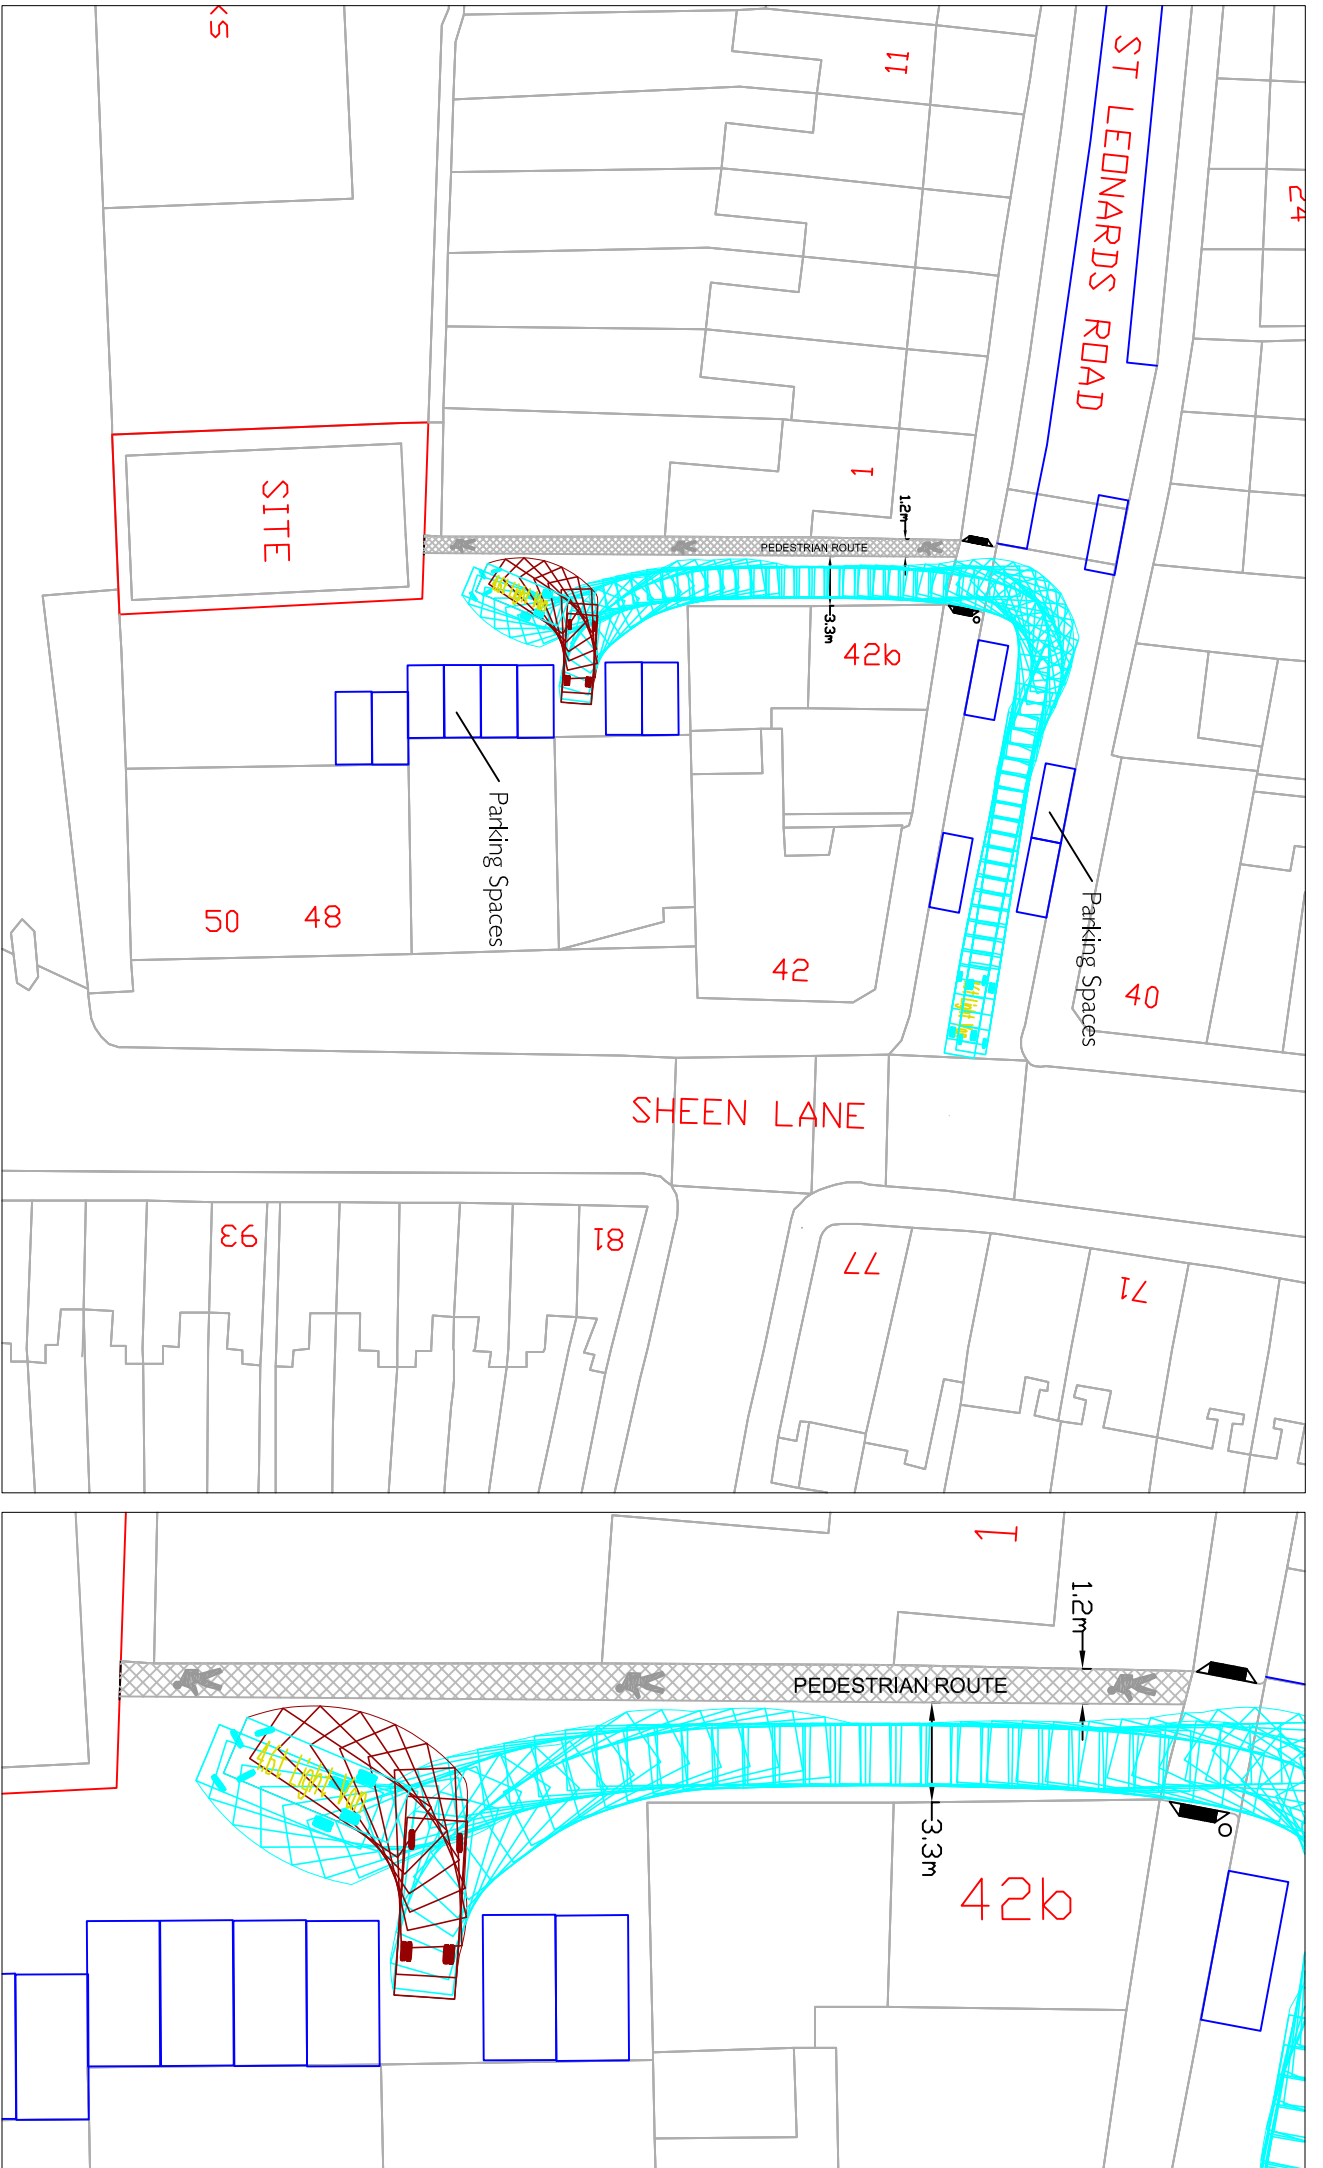

Date: 19/12/17  
 Scale: 1:500 & 1:250 @ A4  
 Source: OS

P1557, The Warehouse, 1a St Leonard's Road, East Sheen, London, SW14 7LY.  
 Proposed Access Layout & Swept Path Analysis (4.6t light van)

**PAUL NEW ASSOCIATES**  
**TRAFFIC CONSULTANTS**  
 1pm House, Enterprise Way, London SW18 1EZ  
 Tel: 0208 780 0426 Fax: 0208 780 0428  
 Email: paul.new@pnew.co.uk Website: www.pnew.co.uk

