


06/2184/FUL

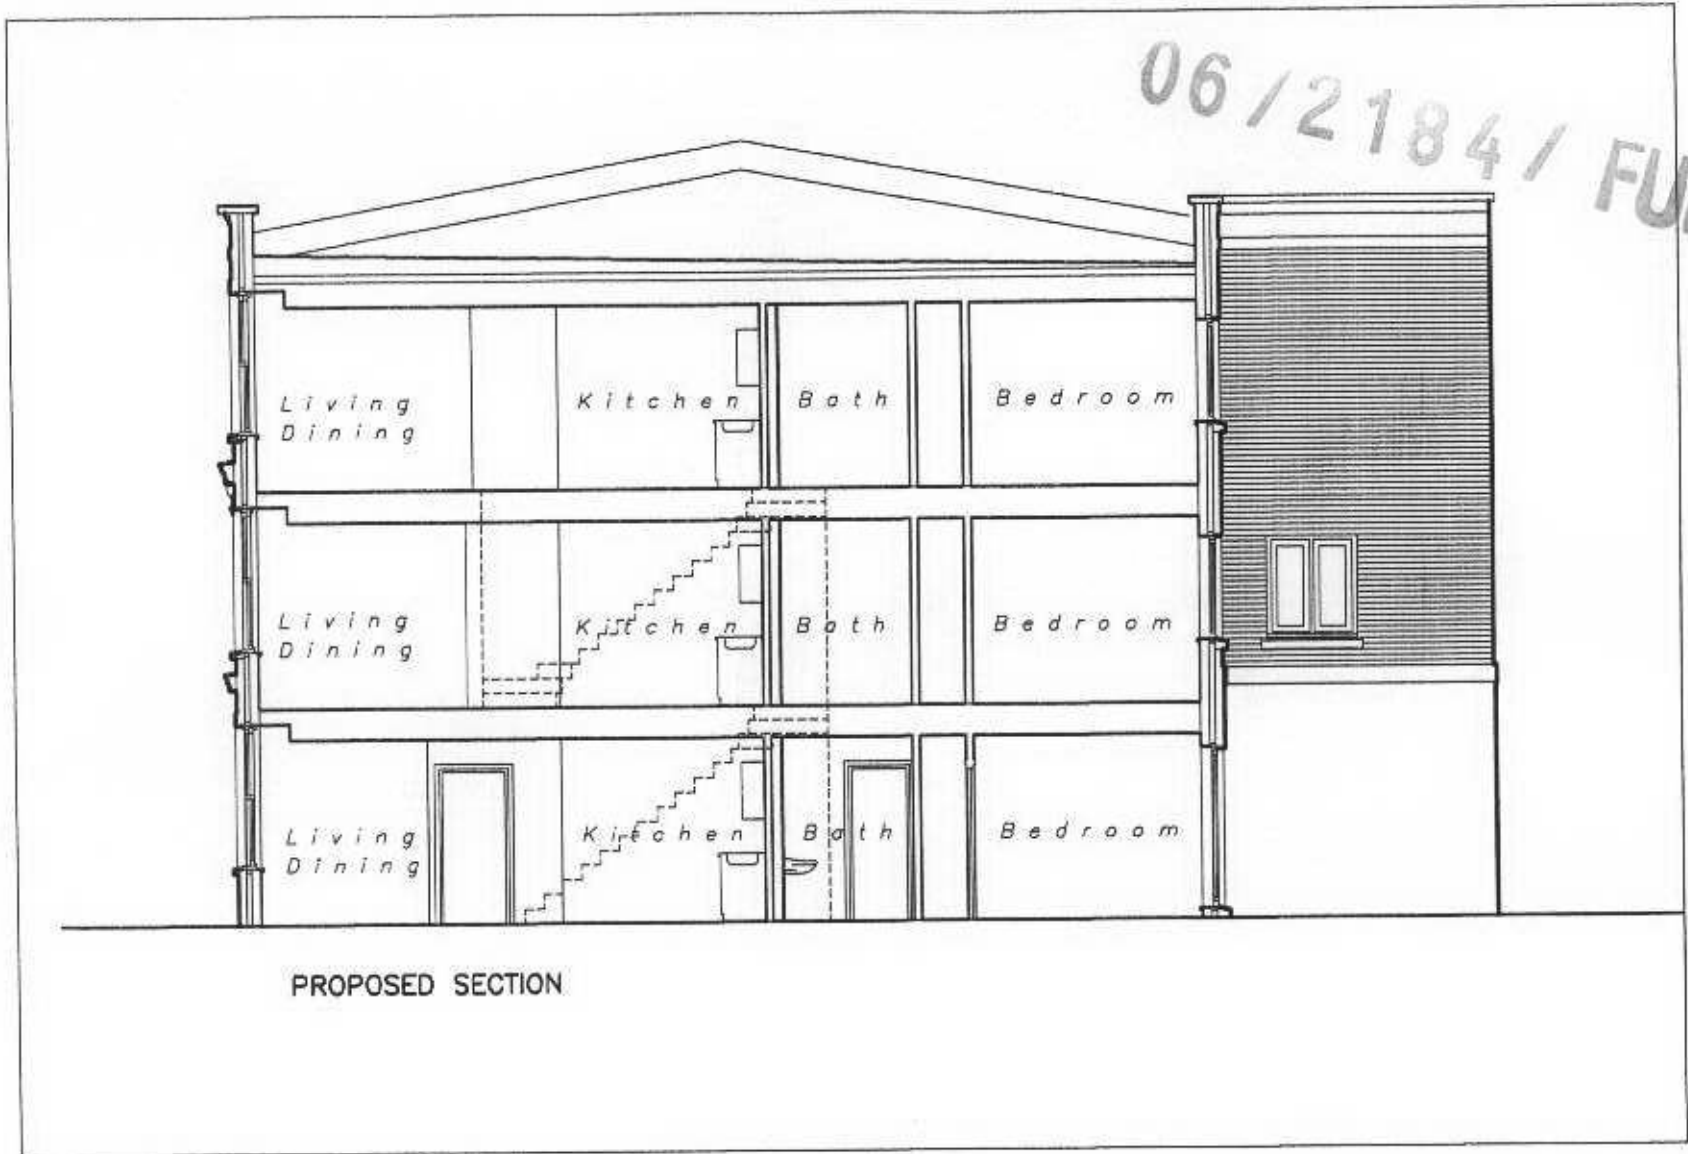

PROPOSED SECTION

Revision	Description	Date	By
----------	-------------	------	----

REVISIONS

DO NOT SCALE FROM DRAWING. USE FIGURED DIMENSIONS ONLY. WHERE APPLICABLE, CHECK DIMENSIONS ON SITE PRIOR TO COMMENCEMENT OF WORKS

<b>WEIGHTMAN &amp; BULLEN</b> <b>ARCHITECTS</b> tel: 020 7323 9593 fax: 020 7637 0806 e-mail: wb@wb-london.com		Date June 2006	Project 5 QUEEN'S ROAD TEDDINGTON, LONDON TW11 0LX HOUSE SECTIONS
Scale 1:100	Drawn JW	Dwg. No. 5565/015	Rev. *
Checked B			