


DO NOT SCALE THIS DRAWING. SQUARE DIMENSIONS ONLY ARE TO BE USED.
 IF THE DRAWING IS TO BE COPIED OR REPRODUCED IN ANY MANNER, THE ORIGINAL DRAWING MUST BE REFERRED TO FOR ALL INFORMATION.
 ANY DISCREPANCIES BETWEEN THE DRAWING AND OTHER INFORMATION SHALL BE SOLELY ON ORIGINAL DRAWING.
 ONLY THE DRAWING COPY BY DESIGN GROUP 3 ARCHITECTS

Rev. No. Description By Date
 P01 10.01.06 ACCESS PAVING AND BLOCK LAYOUTS REVISED JAW
 P02 11.01.06 ACCESS STAIR TO CAR PARK ADDED PH
 P03 03.02.06 WATER FEATURES AND CAR PARK PAVED JAW
 P04 01.02.06 PAVING CHANGED, DOUBLE LINE ADDED JAW

06/21911 / FULL
 RECEIVED
 - 7 JUL 2006
 PLANNING

ALL LEVELS SUBJECT TO FINAL SITE CHECK
 PRIOR TO CONSTRUCTION

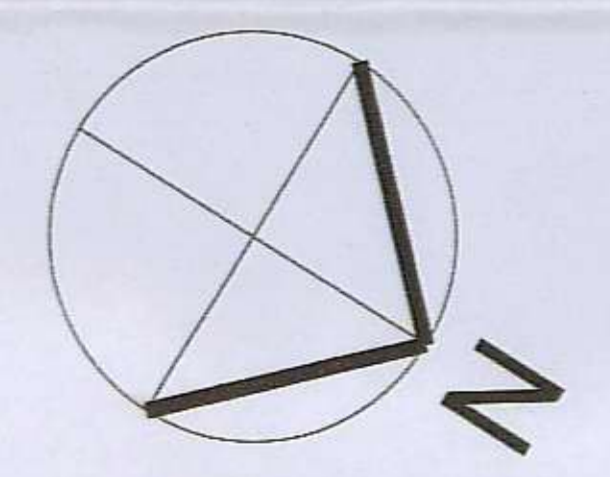

Design Group 3 | Architects

Client: 1 Queen Square, Brighton, East Sussex BN1 3FD.
 Tel: 01273 720807 Fax: 01273 720808
 E-mail: Brighton@dg3s.co.uk Website: www.designgroup3.co.uk

Project Name: The Townhouses, Richmond Lock; Replanning

Drawing Title: Site Layout Plan

Project No: 0379 Drawing No: 100 Scale: P04

Drawing Status: Preliminary Date: Sep 2005 Scale: 1:200 Drawn: JAW Reviewed:

