
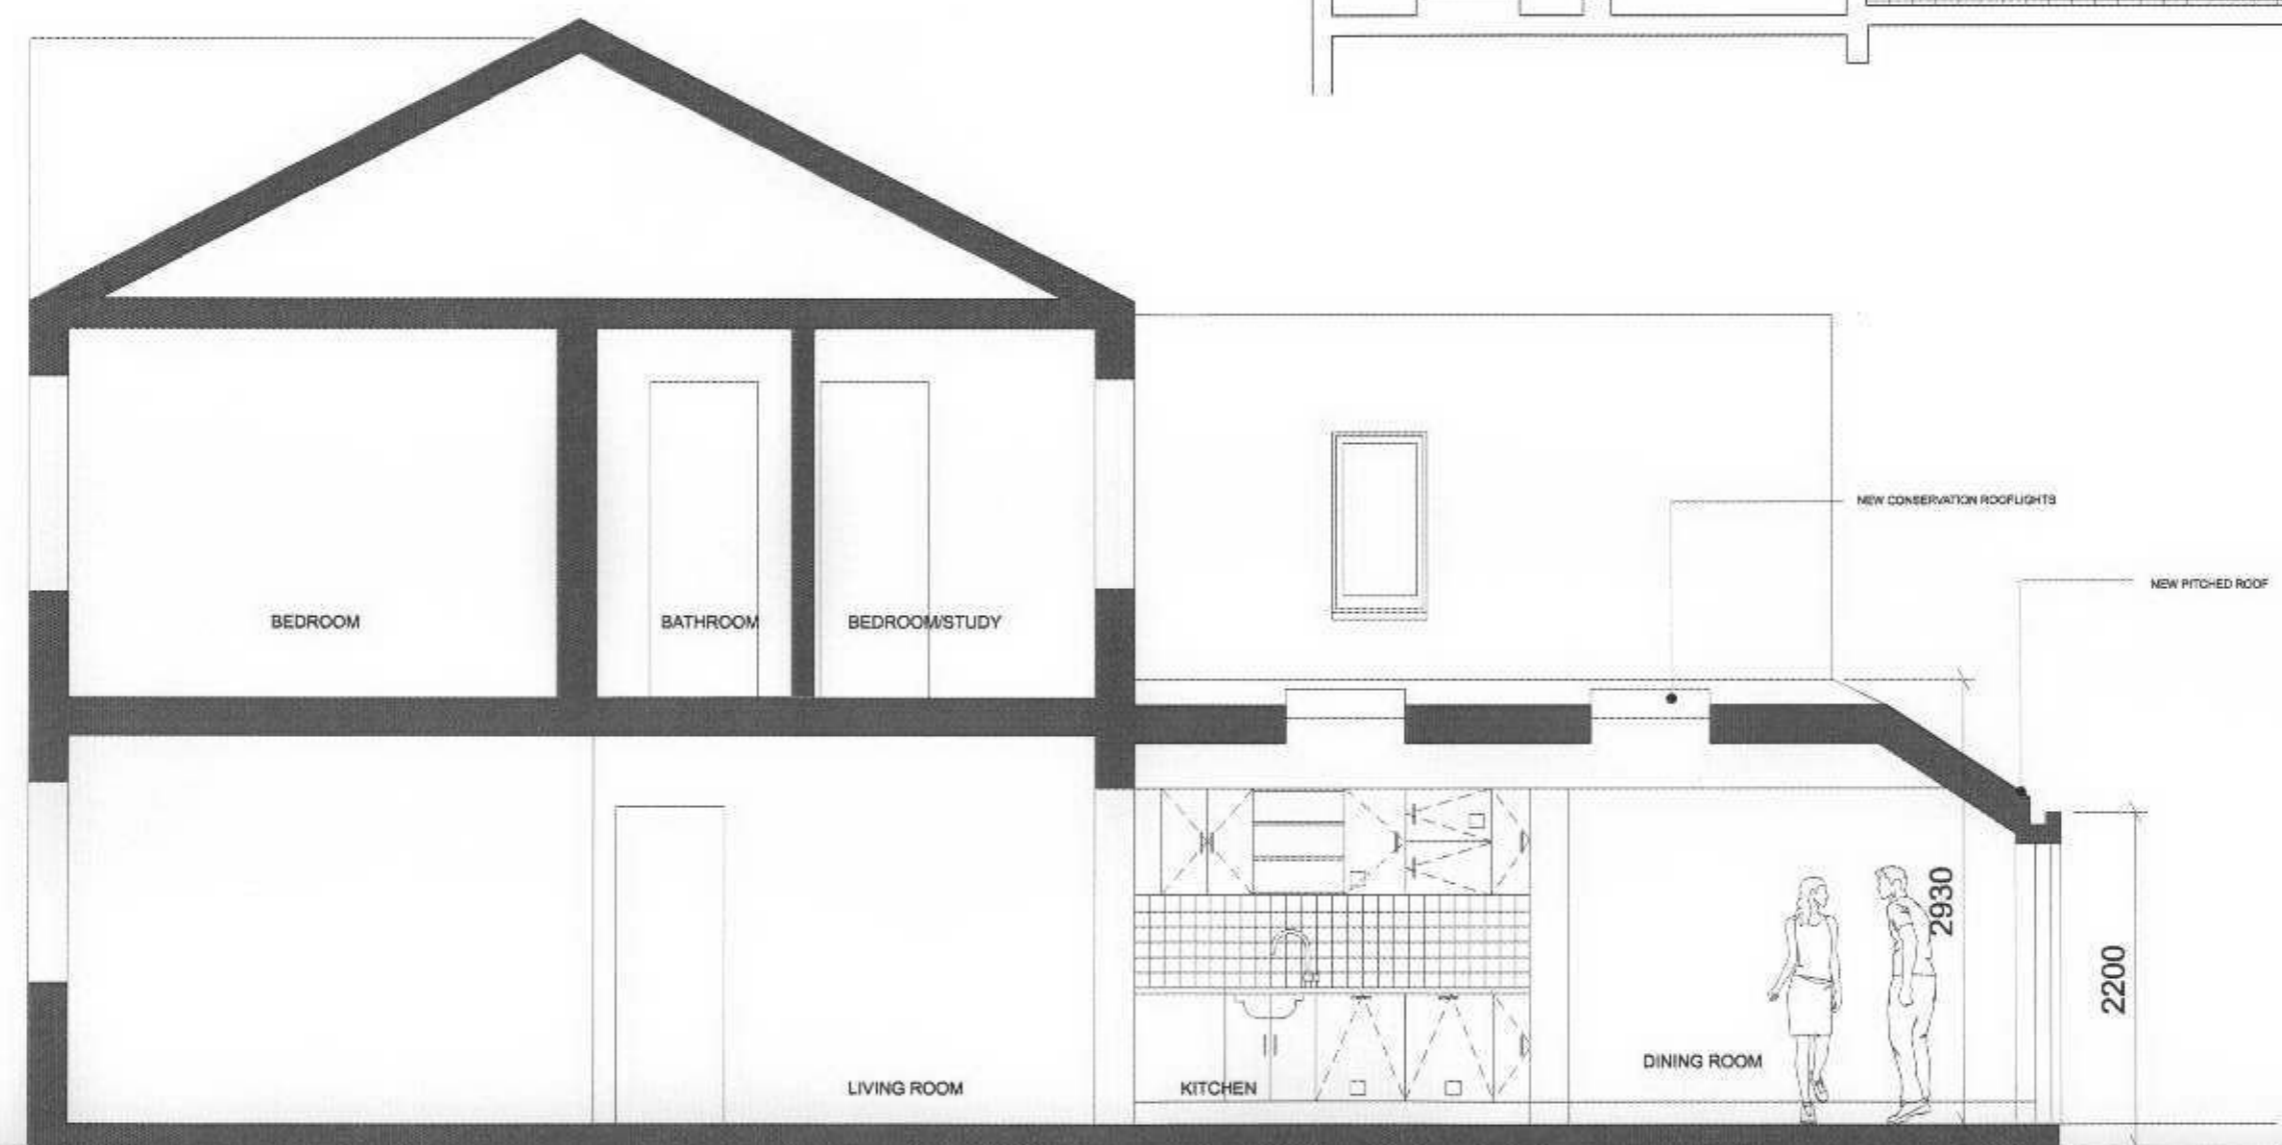


06/1869 - HOT

RECEIVED
24 JUL 2006
PLANNING

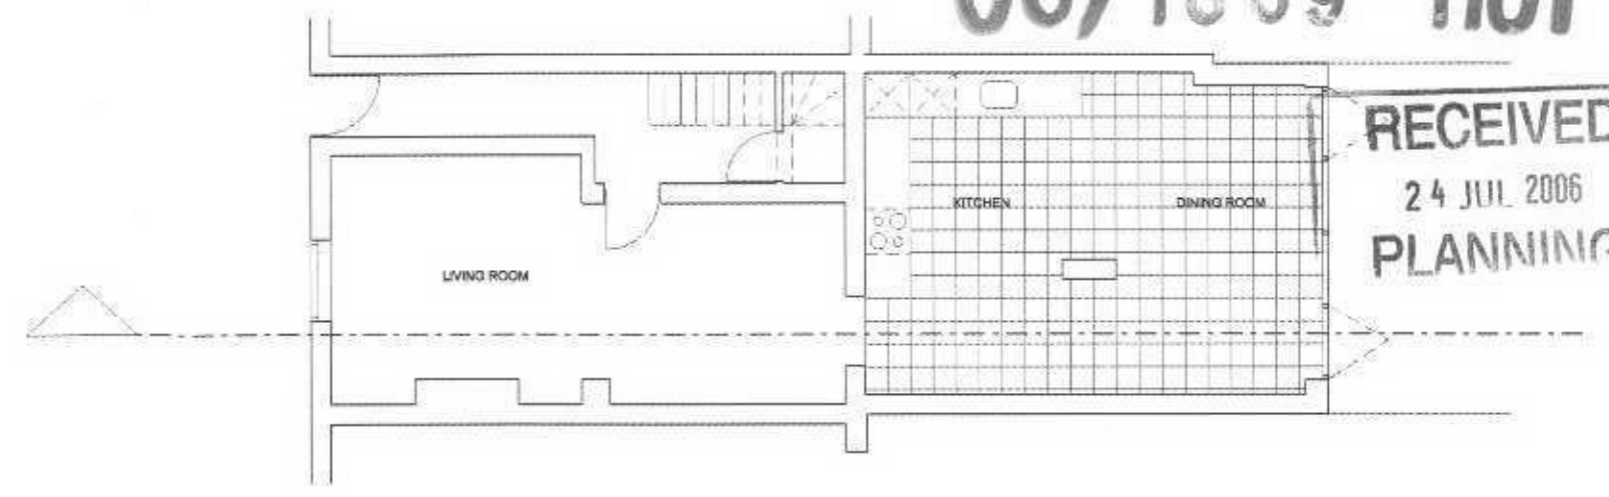

PROPOSED SECTION BB : OPTION A

kingconroy

ARCHITECTURE URBAN DESIGN PLANNING INTERIORS

ADDRESS : 1 BASTWICK STREET
CLIFTONHILL
LONDON EC1V 3NU
TEL : +44 (0) 20 7490 4294
FAX : +44 (0) 8707 120 187
WEB : www.kingconroy.com
EMAIL : info@kingconroy.com

revisions / notes
01 planning issue 07.05.2006
02 minor amendments/planning issue 14.07.2006

amendments
02 roof pitch amended and dimensions revised

by

PROJECT REF 05 049
PROJECT TITLE 18 ELIZABETH COTTAGES
ADDRESS 18 ELIZABETH COTTAGES, WIMBORNE, LONDON
DRAWING TITLE SKETCH SECTION BB
SCALE 1:50 @ A3
DATE 04 MARCH 2005
ISSUE PLANNING
REVISION 02

SK : 20