
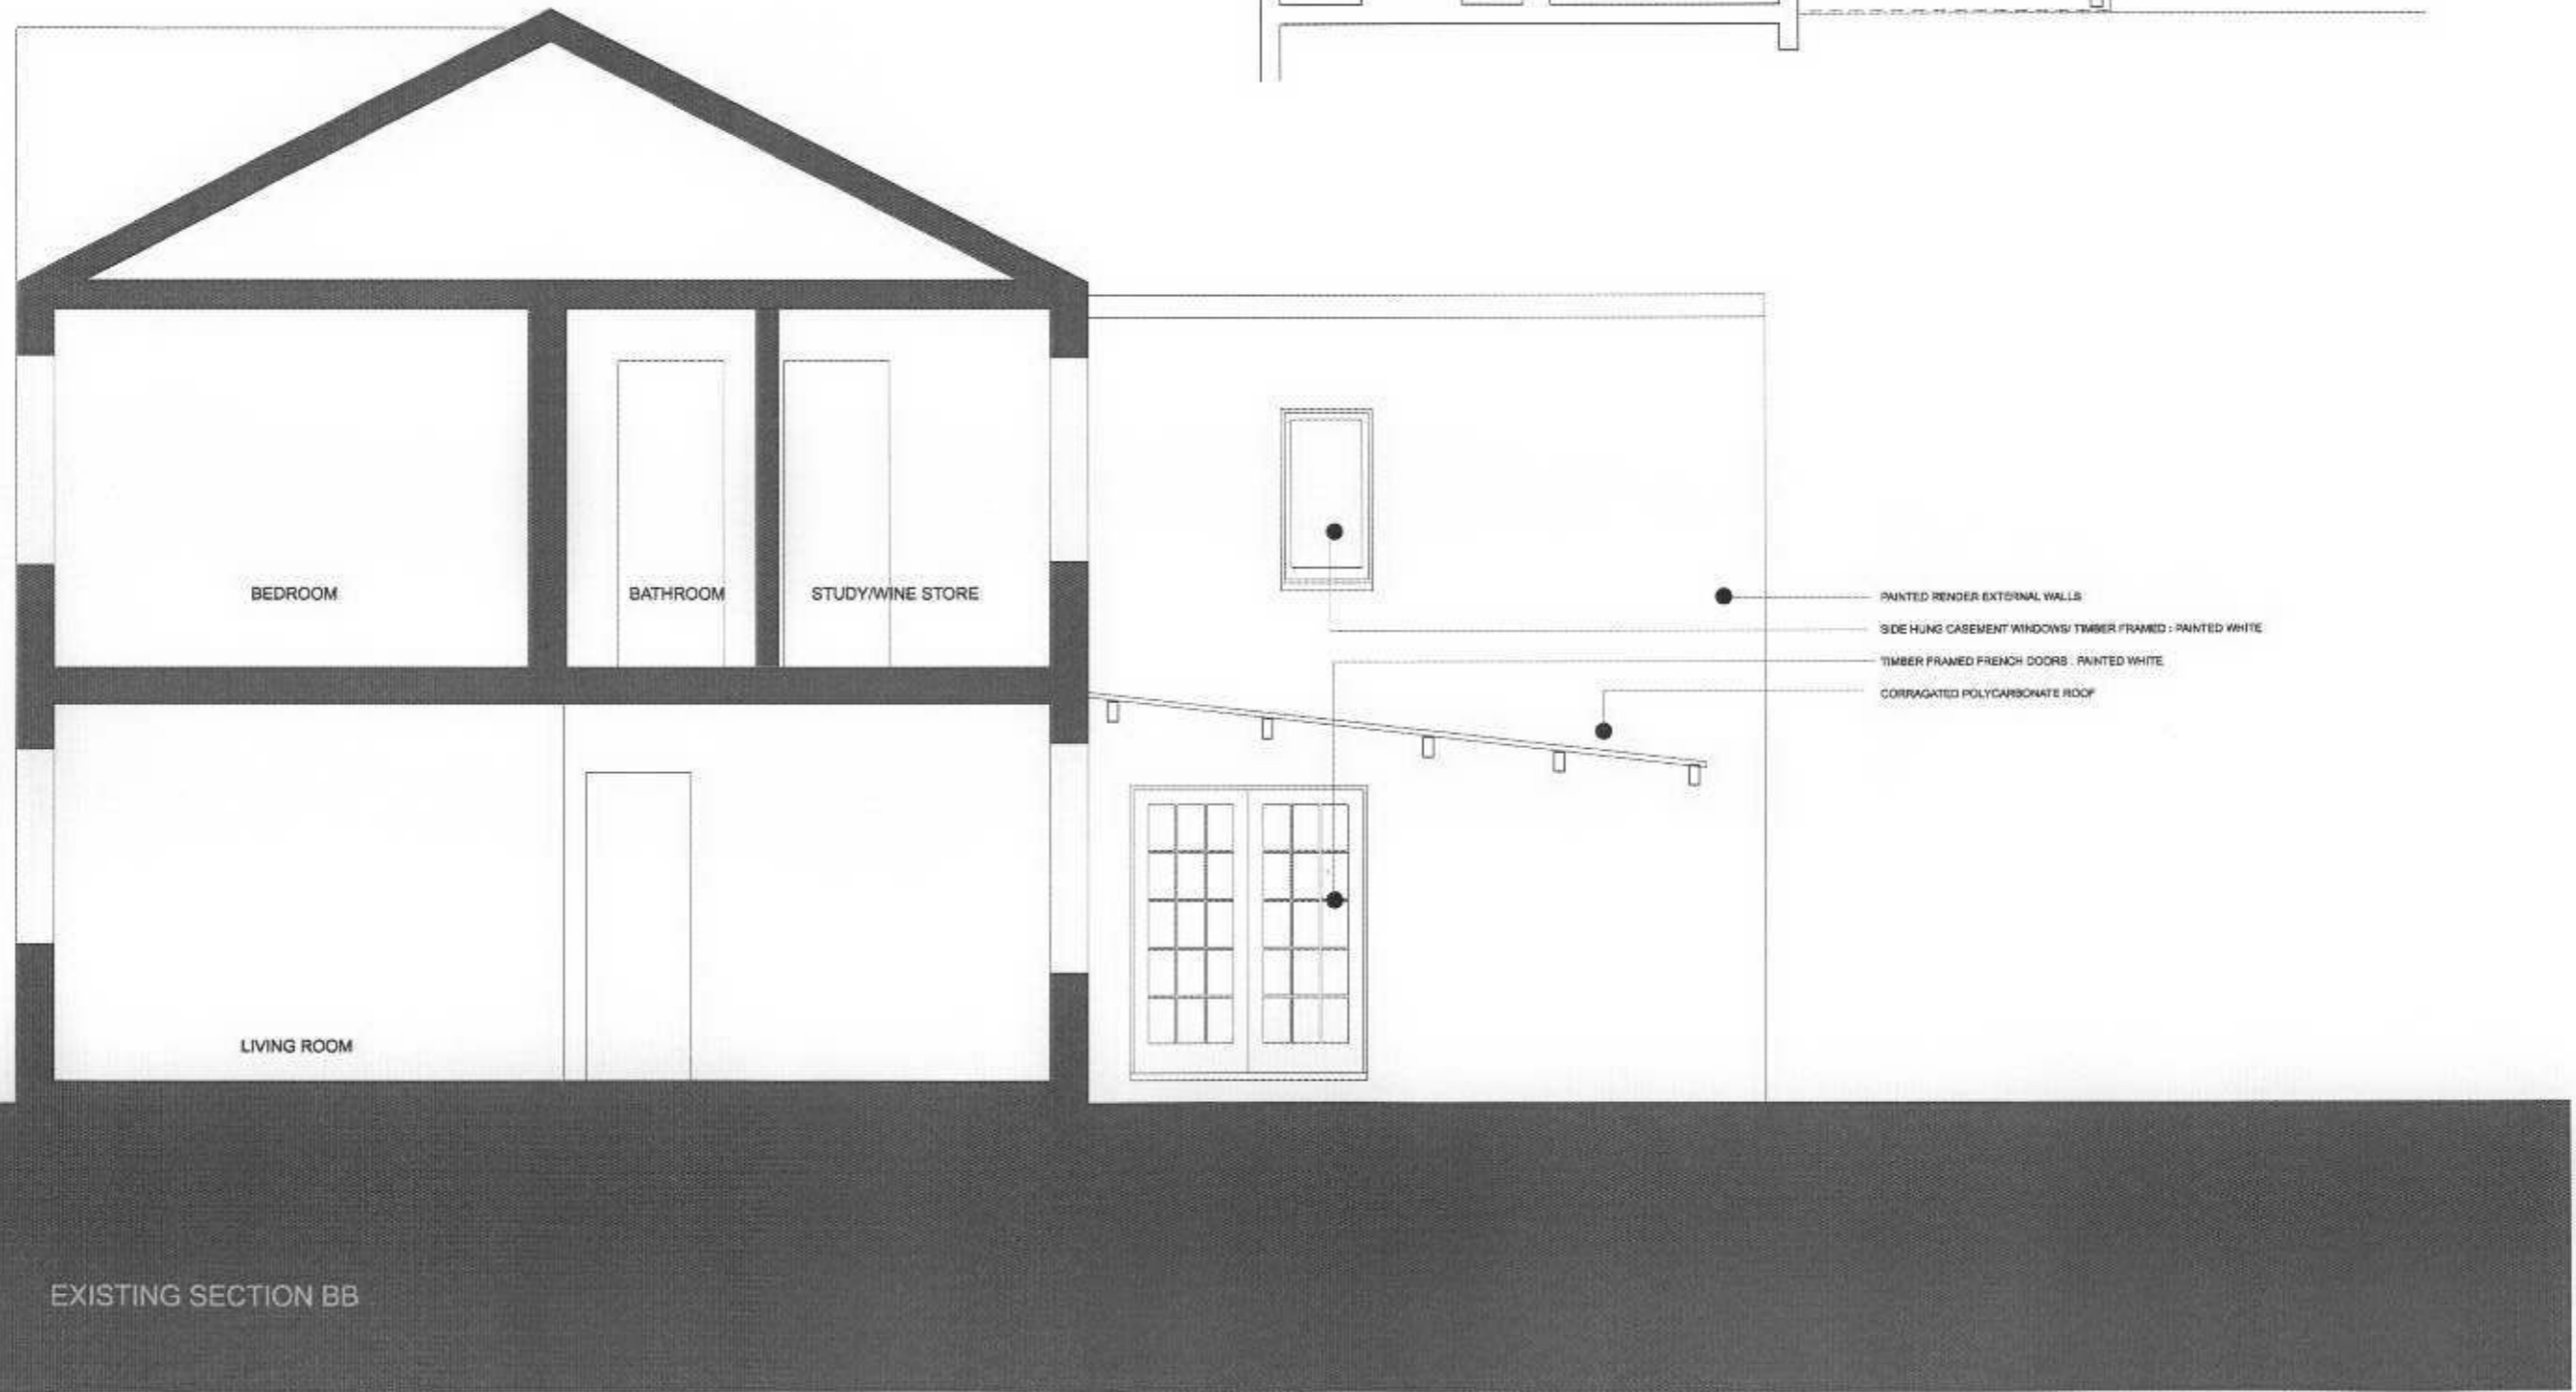


06/1869 - HOT

RECEIVED
24 JUL 2006
PLANNING

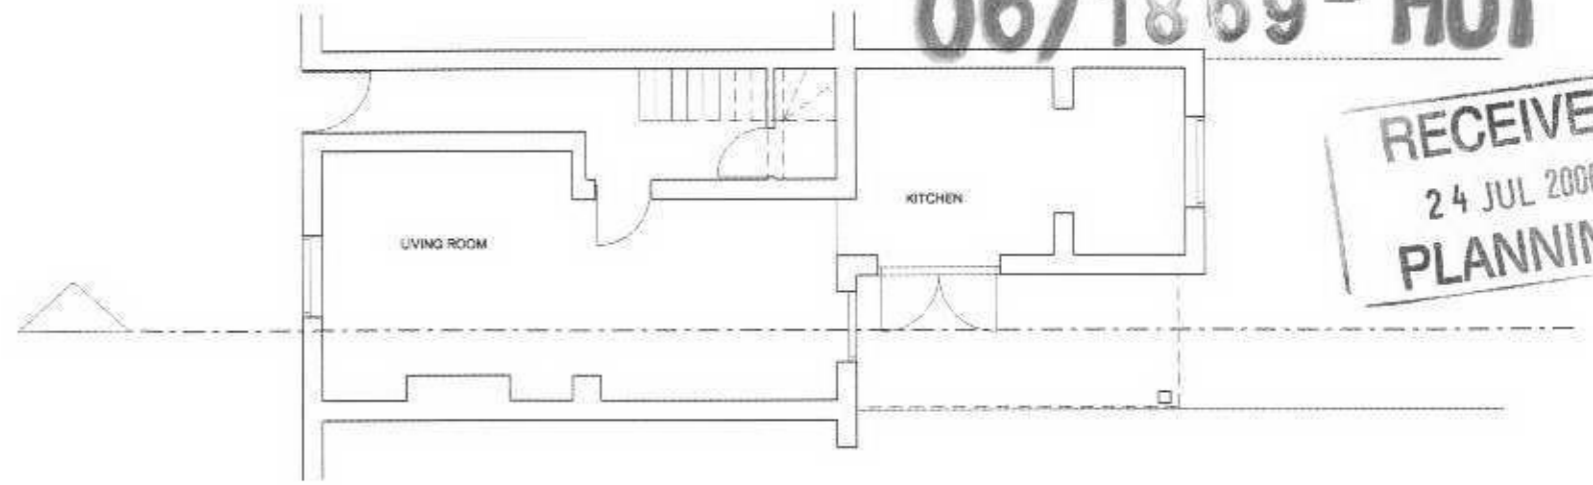

EXISTING SECTION BB

kingconroy

ARCHITECTURE URBAN DESIGN PLANNING INTERIORS

address: 1 BASTWICK STREET
CLERKENWELL
LONDON EC1V 3NU
tel: +44 (0) 20 7490 4354
fax: +44 (0) 20 7490 4357
web: www.kingconroy.com
email: info@kingconroy.com

revisions / notes
01: planning issue 01.06.2006
02: minor amendments/planning issue 14.07.2006

amendments
02: level of polycarbonate roof amended

key

PROJECT REF: 06 049
PROJECT TITLE: 8 ELIZABETH COTTAGES
ADDRESS: 8 ELIZABETH COTTAGES, KEW, LONDON
DRAWING TITLE: EXISTING SECTION BB
SCALE: 1:50 @ A3
DATE: 04 MARCH 2006
ISSUE: PLANNING
REVISION: 02

SK = 02