

All service runs/connections
 Subject to agreement of
 Statutory undertakers and
 building control as necessary.

05/3427/DDJ
APPROVED

existing hurreat and
 hawthorn hedge
 2m + ht


600x600 concrete
 slabs with river featured
 surface sandstone colour

brick bin bag store with
 timber top

pedestrian access

existing crossover

brick pavers
 red colour
 road pipe connected
 to existing system

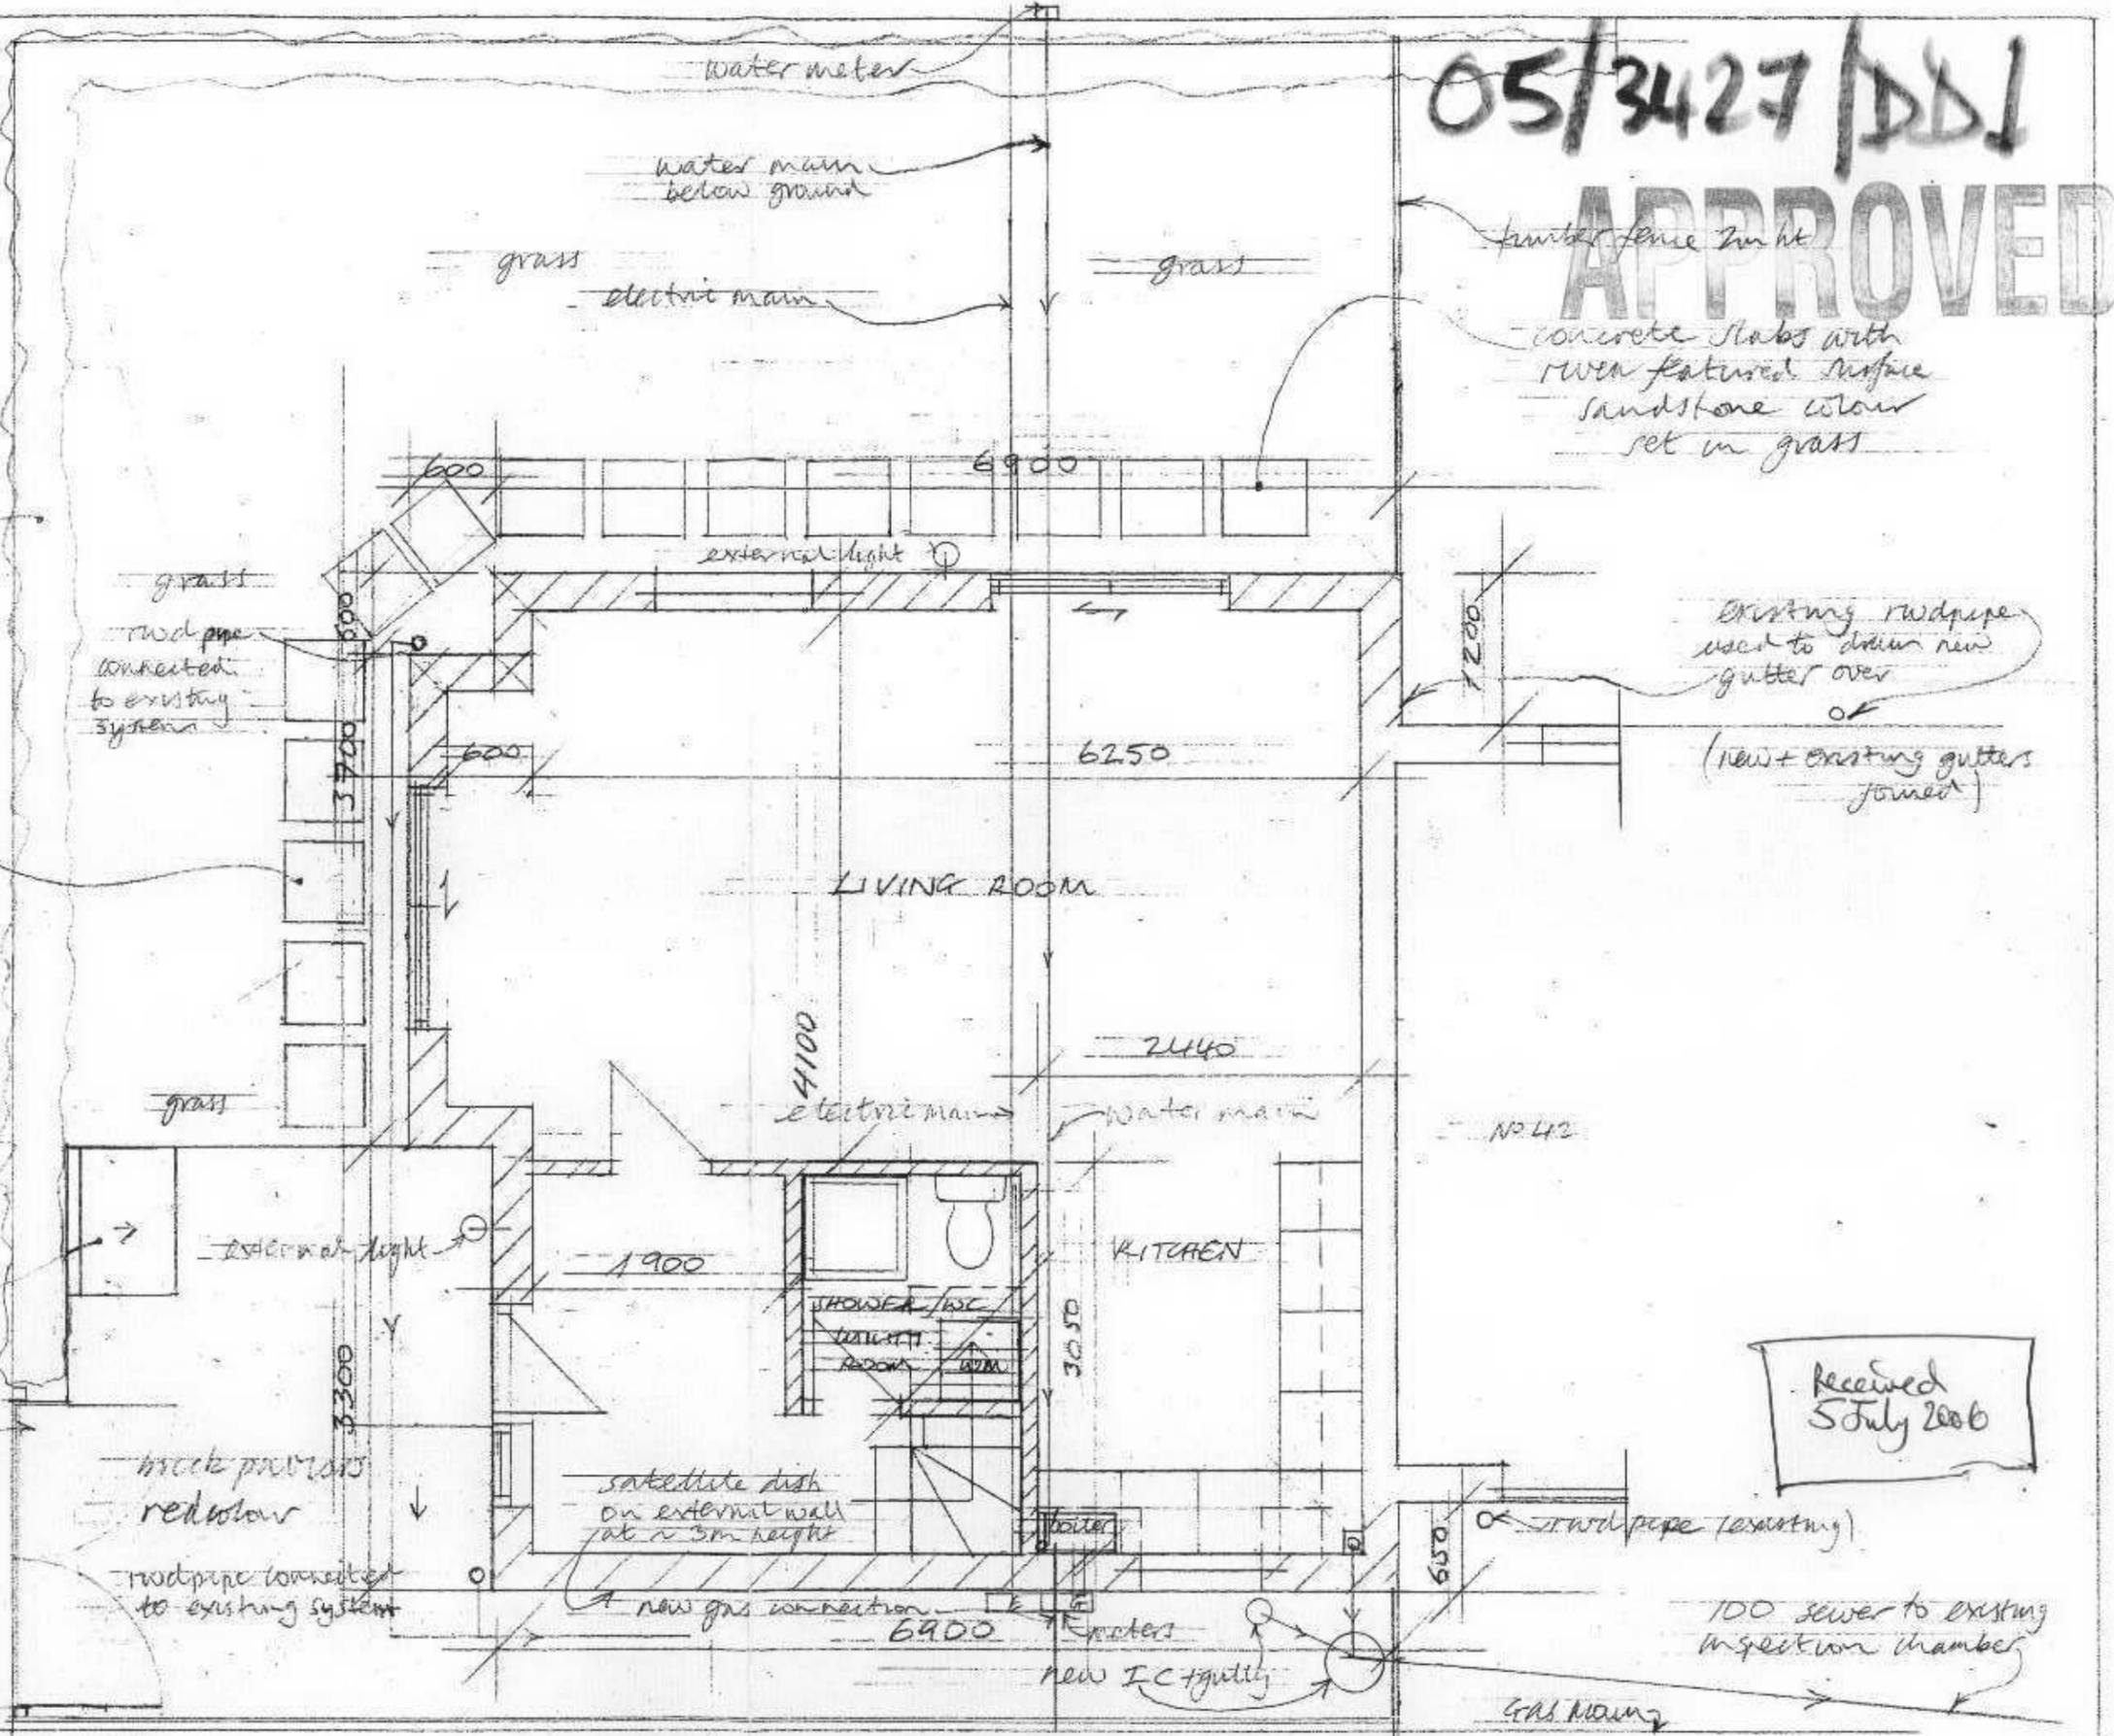

further fence 2m ht
 concrete slabs with
 river featured surface
 sandstone colour
 set in grass

existing road pipe
 used to drain new
 gutter over
 of
 (new + existing gutters
 joined)

received
 5 July 2006

42 GAINSBOROUGH ROAD KEW
 REF: 05/3427/PAL CONDITIONS: DVIPA LATTI

LANDSCAPING/SERVICES/REFUSE
 STORAGE

SCALE: 1:50
 DRAWING NPD90508A JUNE 2006