



SECTION, through 3 Bed House, Plot H4

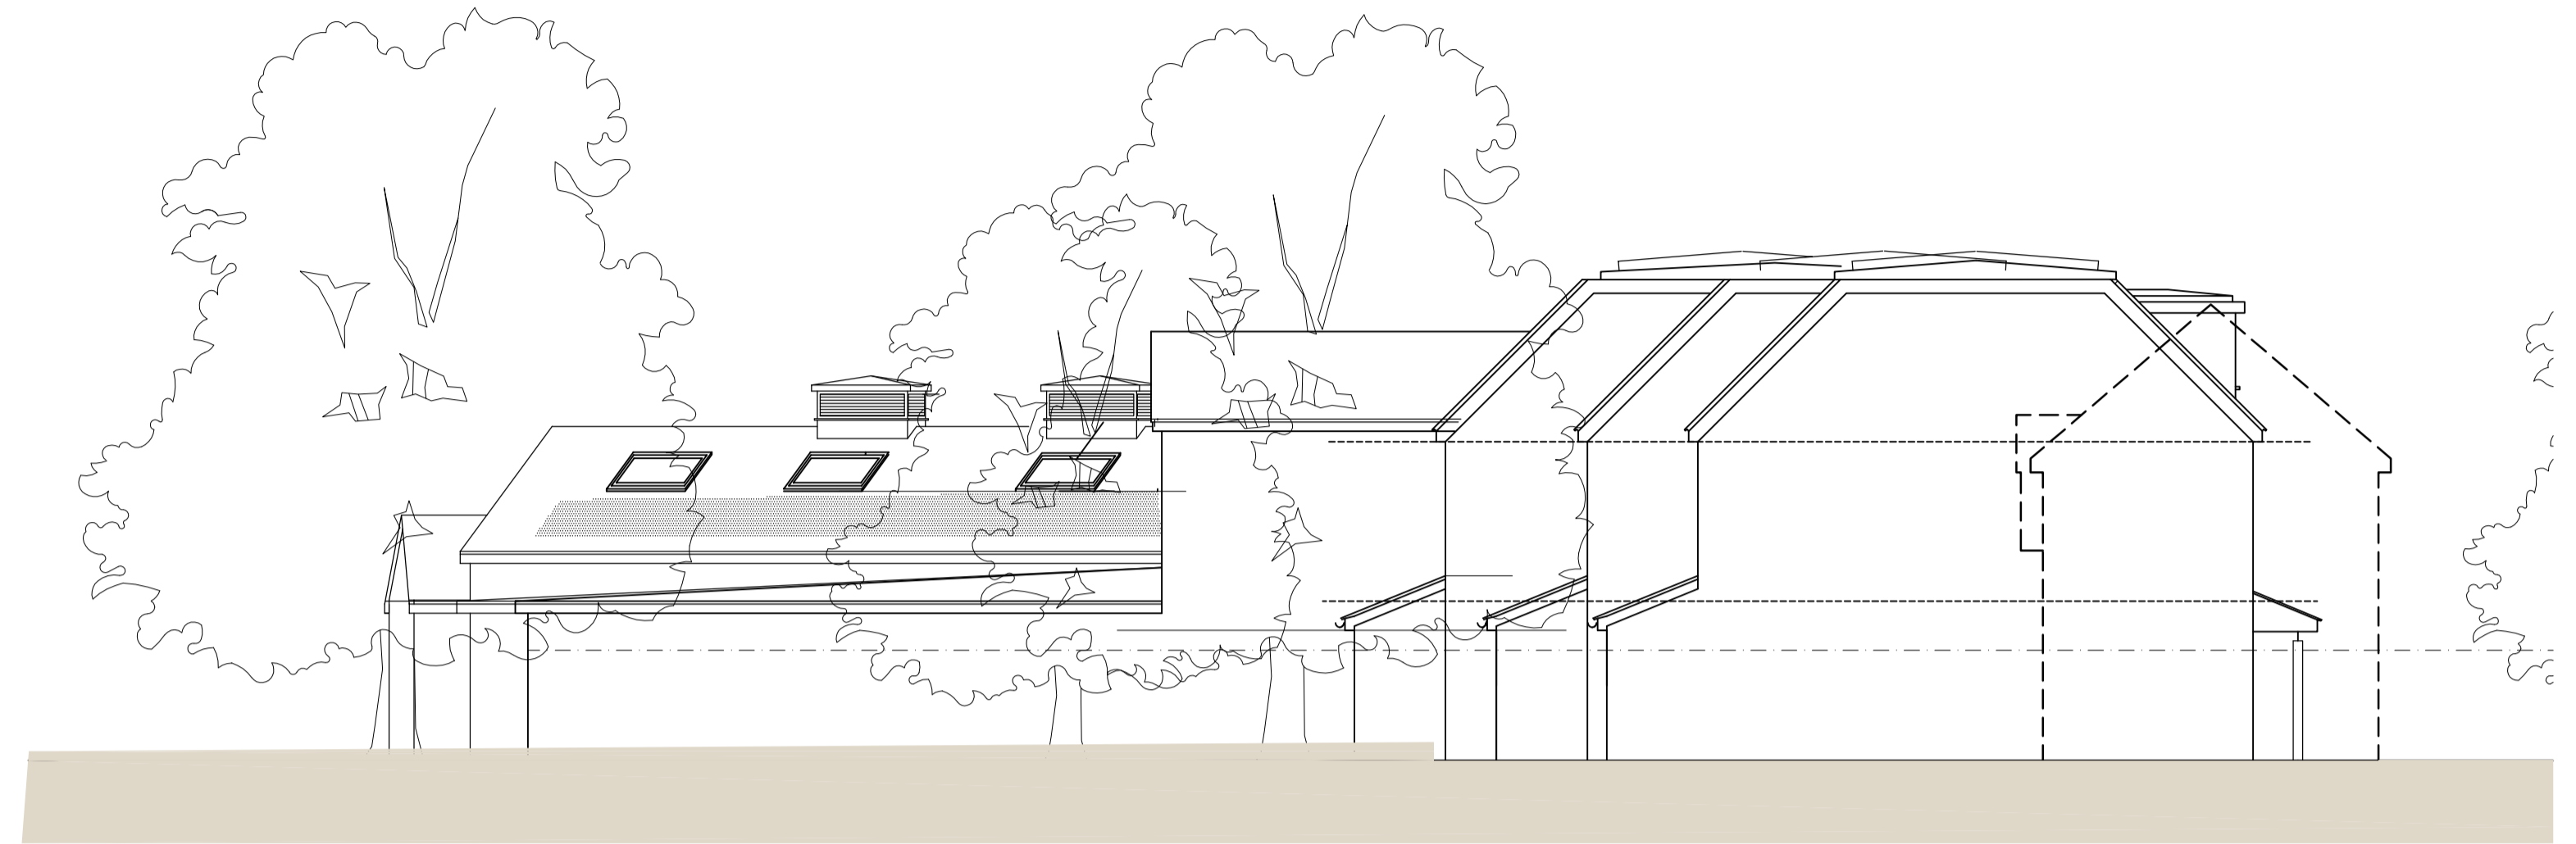


SIDE ELEVATION

HOUSES

Existing House shown dotted

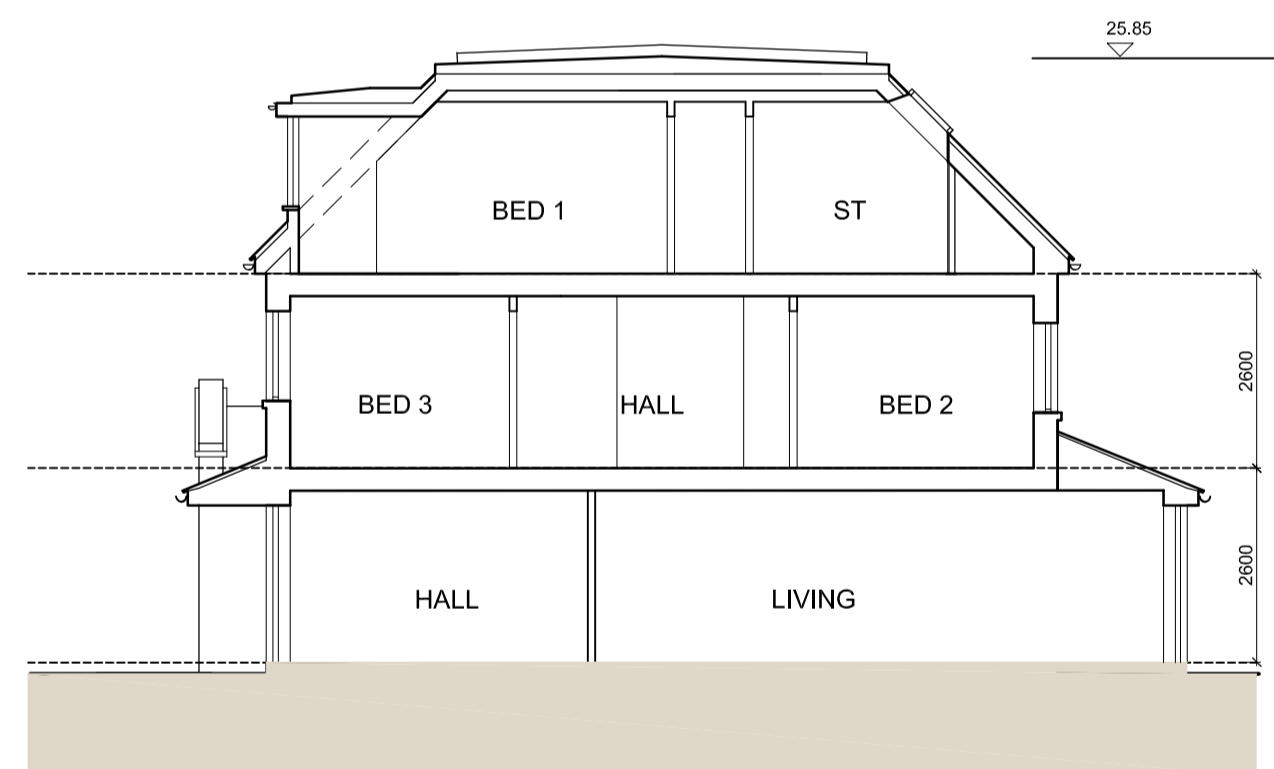

SECTION, through 4 Bed House, Plots H1, H2 & H3

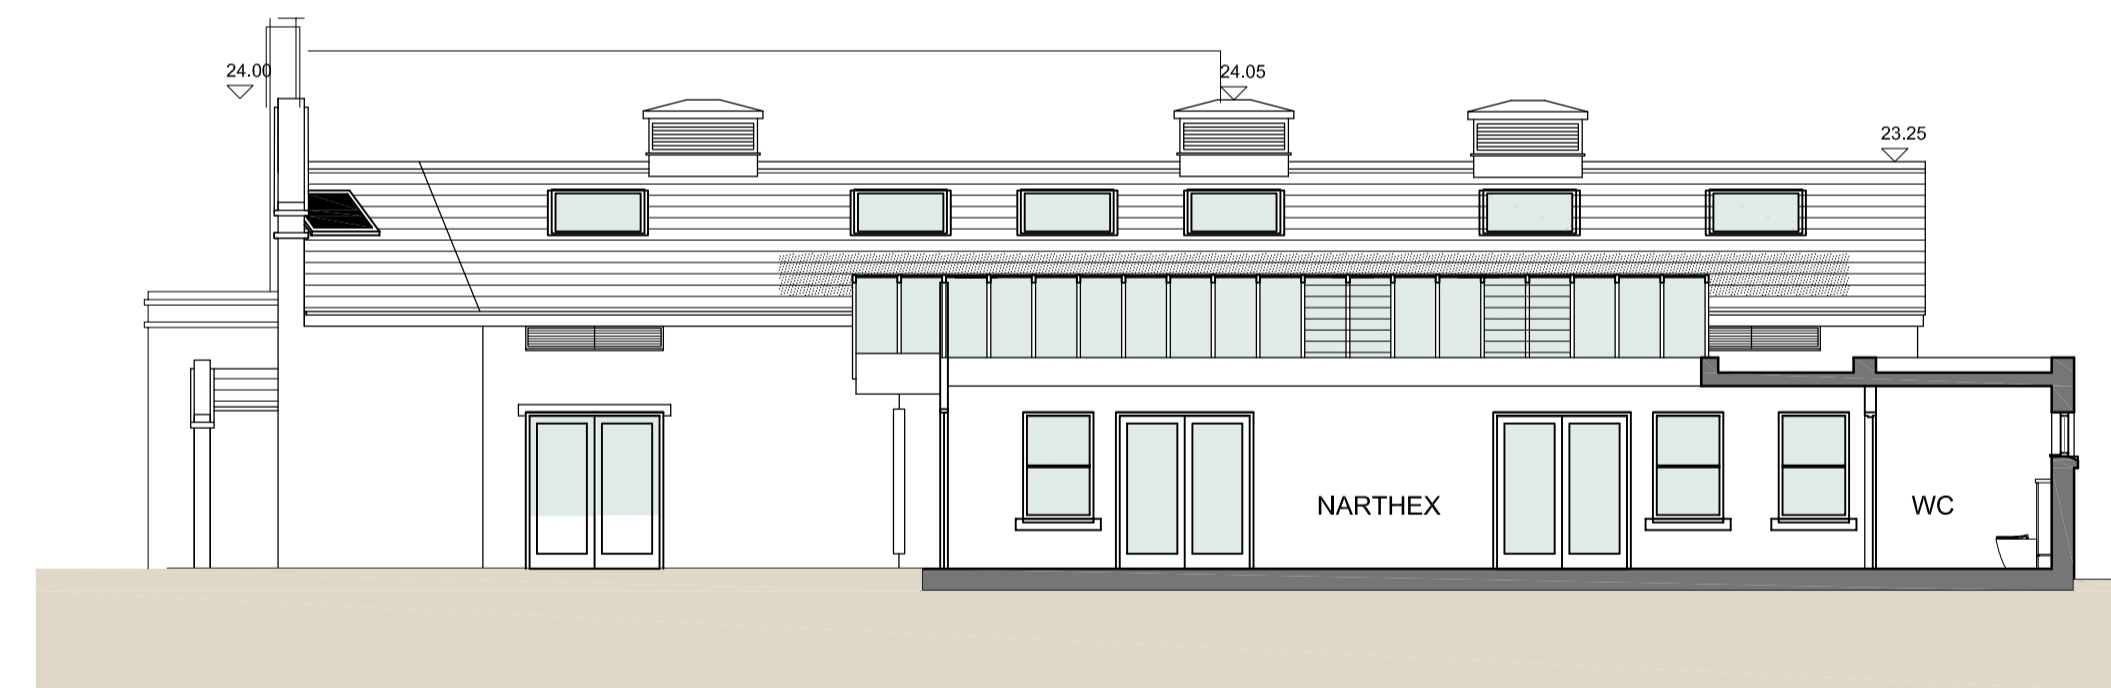

SECTIONAL SIDE ELEVATION from NARTHEX

NOTES:

1. See drawing L1137/2.1/22 for Materials Schedule

date	rev	revision/author/checker	drawn	MA	drawing	purpose of issue
2 Dec17	P1	Rooflight to hall reduced	checked	DL	ALL SAINTS' CHURCH THE AVENUE HAMPTON TW12 3RG	PLANNING
			scale	1:100@A1	project	drawing no
			date	Dec 2107	CHURCH HALL DEVELOPMENT - NARTHEX ENTRANCE DETAILS	L1137/2.1/19
Loxton & Associates 1 Morland Close Hampton Middlesex TW12 3YX 020 8941 5631						rev