


Notes:

1. Do not scale from this drawing.
2. All dimensions must be checked on site and any discrepancies verified with landscape architect.
3. All dimensions are drawn in mm.
4. Landscape drawing only.
5. All materials/items used to be as specified or alternatives to be approved by landscape architect.

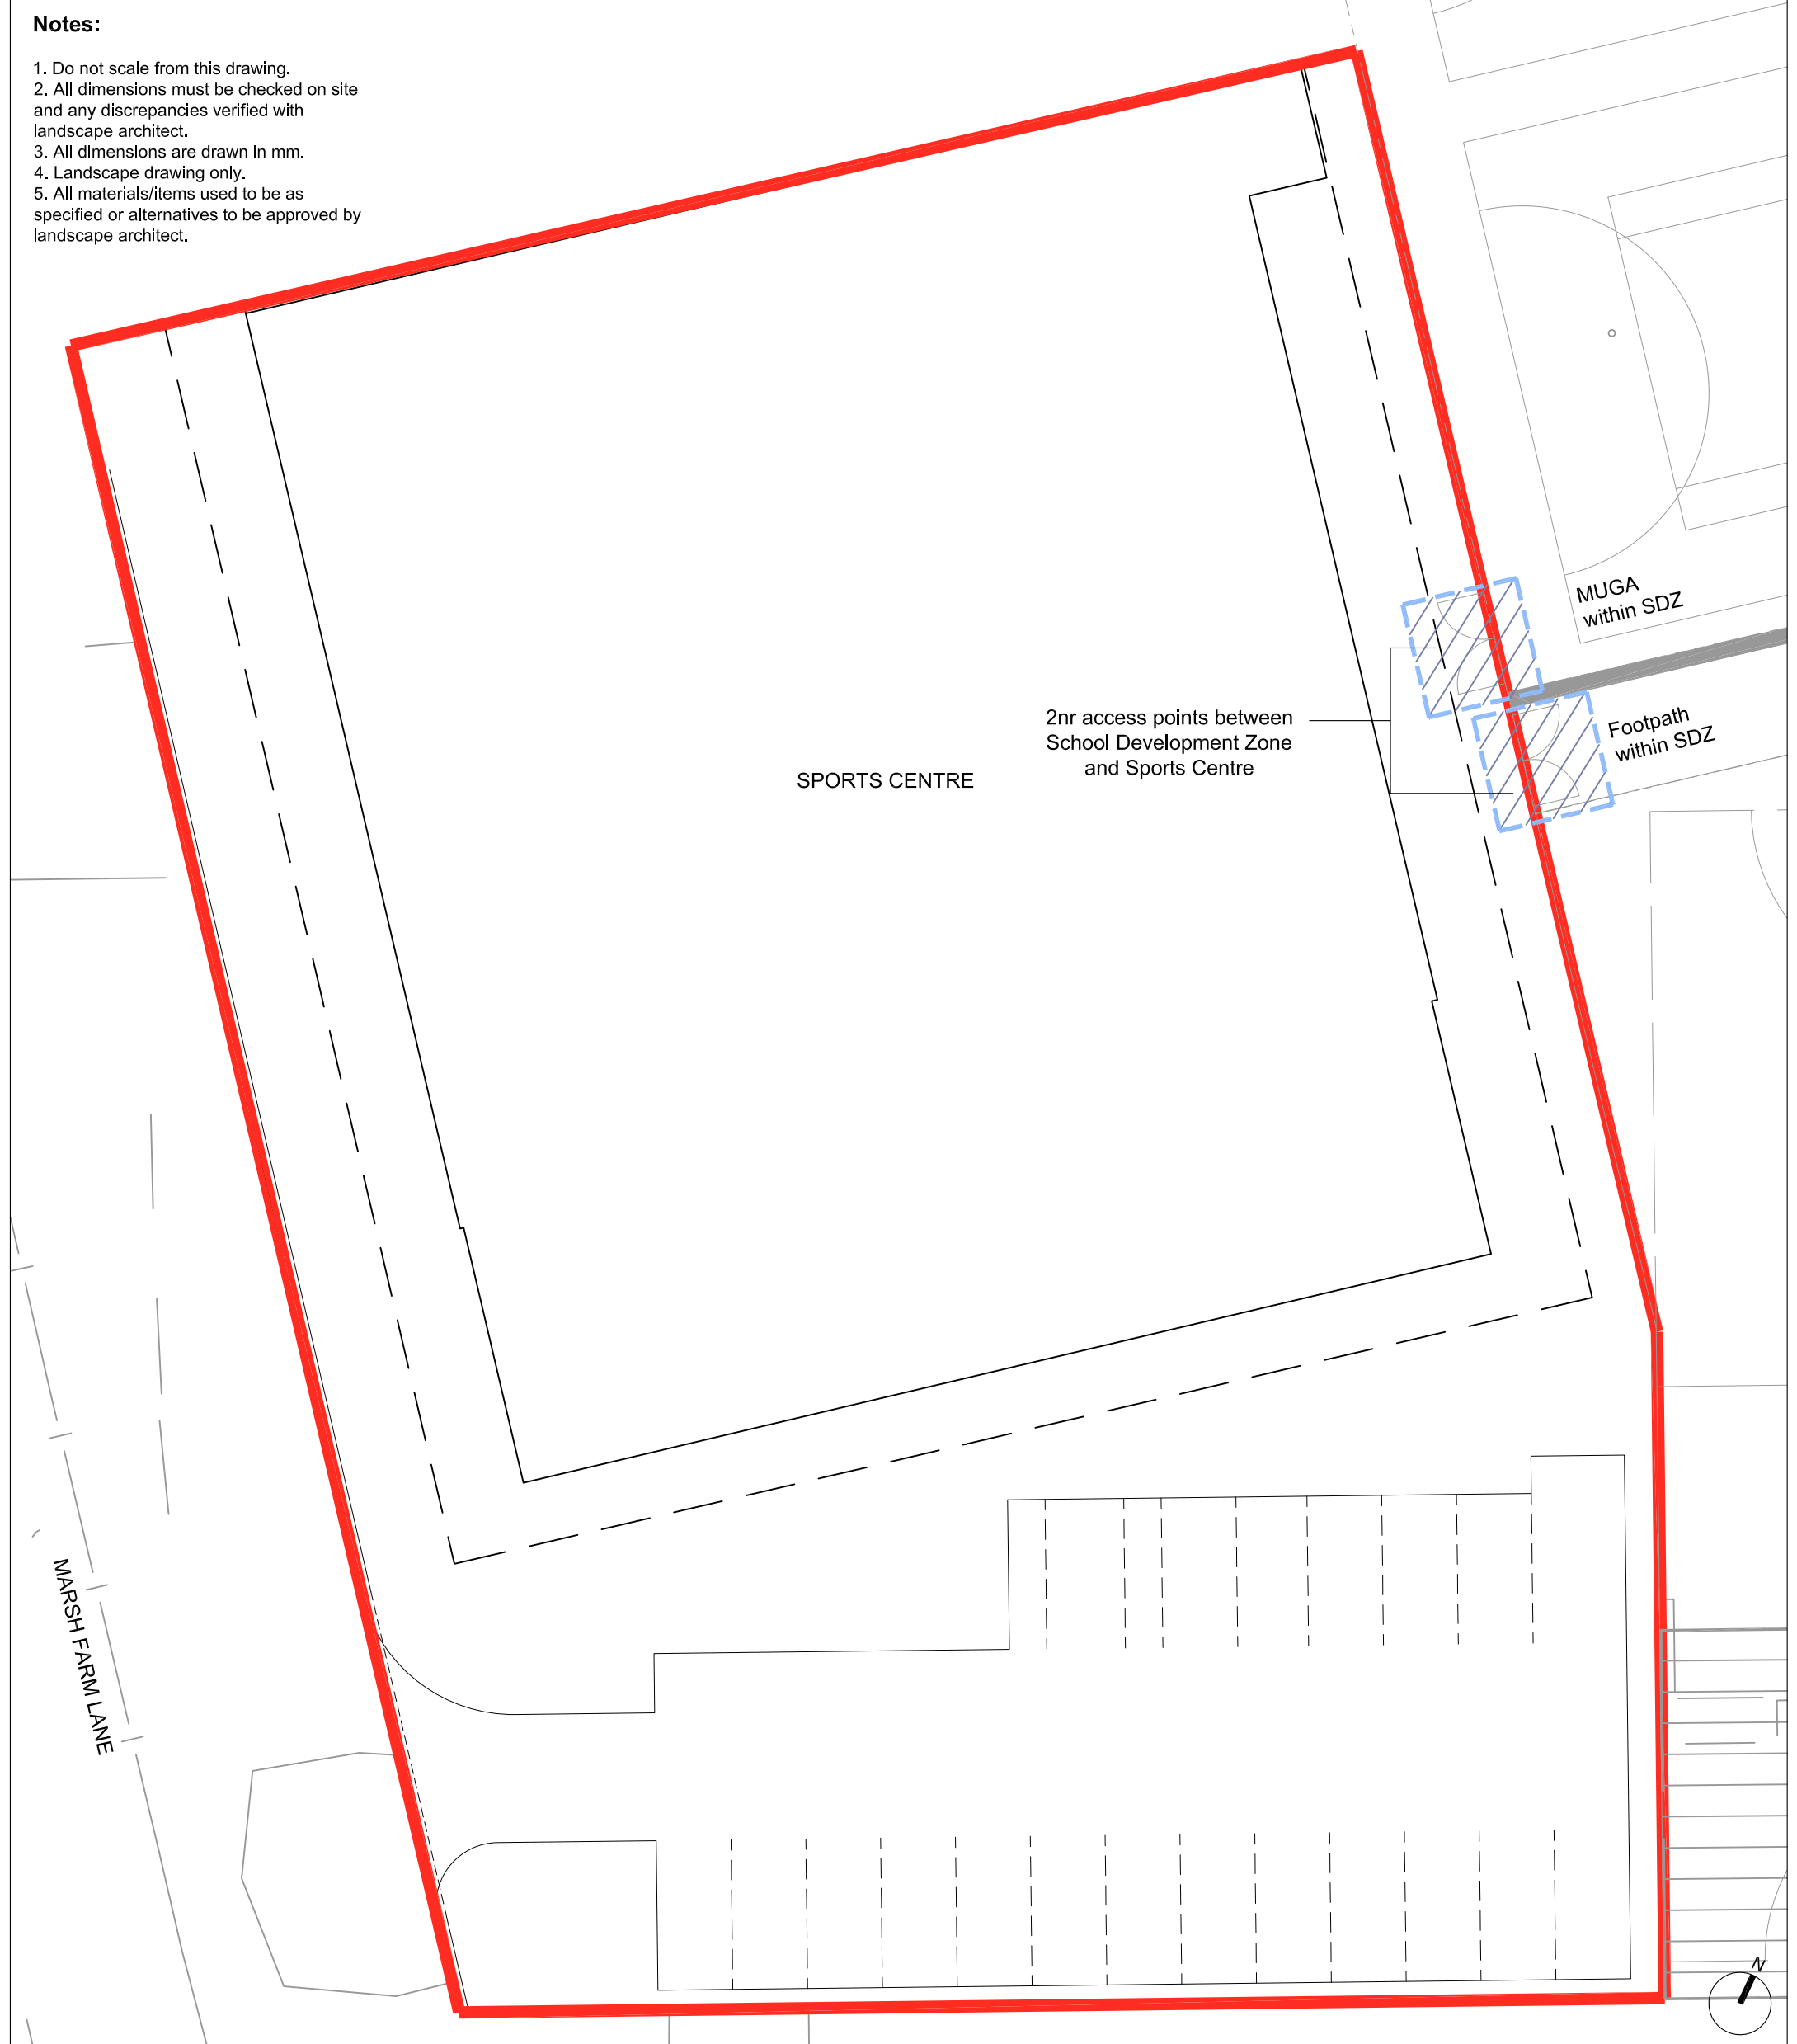

Sports Centre Boundary

Iss	Date	Issue Notes	HL	EP	EP
A	29.01.18	First Issue			

LUC 43 Chalton Street
 London, NW1 1JD
 T: 020 7383 5784
 F: 020 7383 4798
 london@landuse.co.uk
 www.landuse.co.uk

Project
 Richmond Upon Thames College
 Sports Centre
 Client
 Atkins
 Title
 Access Points to School Development Zone

Scale
 1:200 @ A3
 Status
 for Planning

Job No.
 6377
 Drawing No.
 LD PLN 033
 Issue
 A

Do not scale from this drawing
 © Drawing & Design Copyright of LUC