



EXISTING GROUND FLOOR
SCALE 1:50


Note:
 B4 203 x 102 x 23UB
 B5 203 x 203 x 46UC
 B6 203 x 203 x 46UC

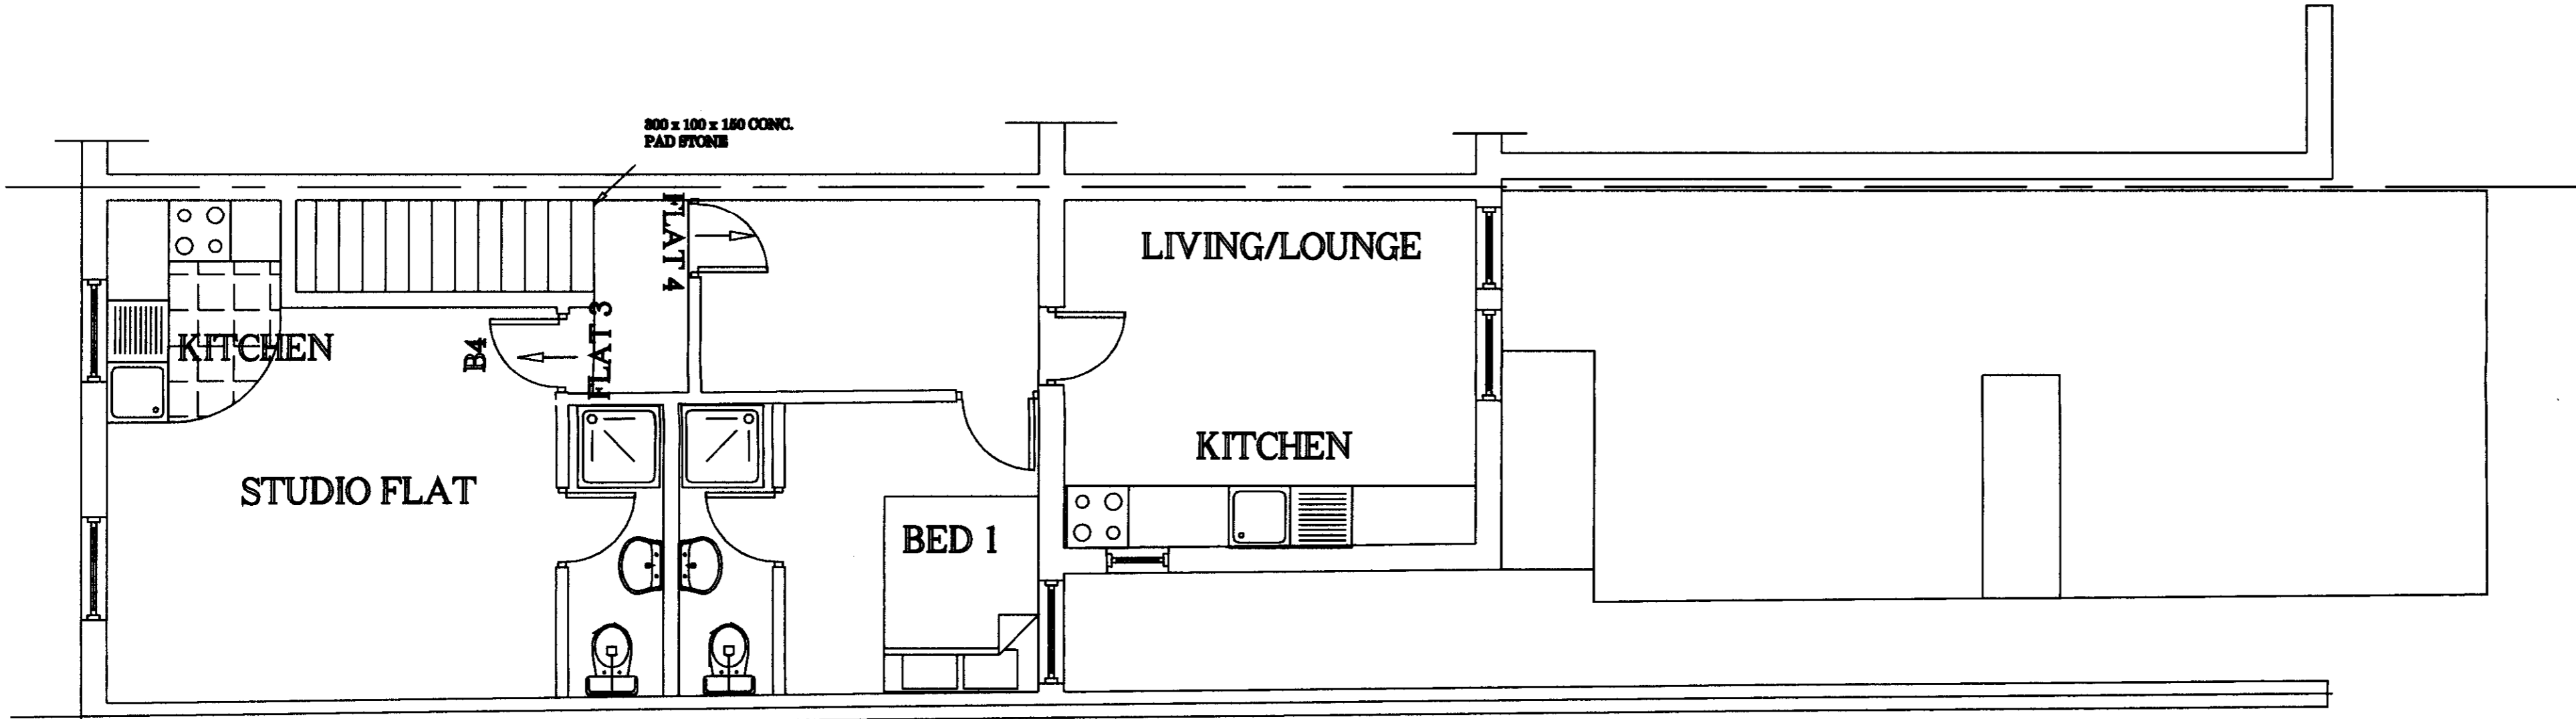

EXISTING FIRST FLOOR
SCALE 1:50

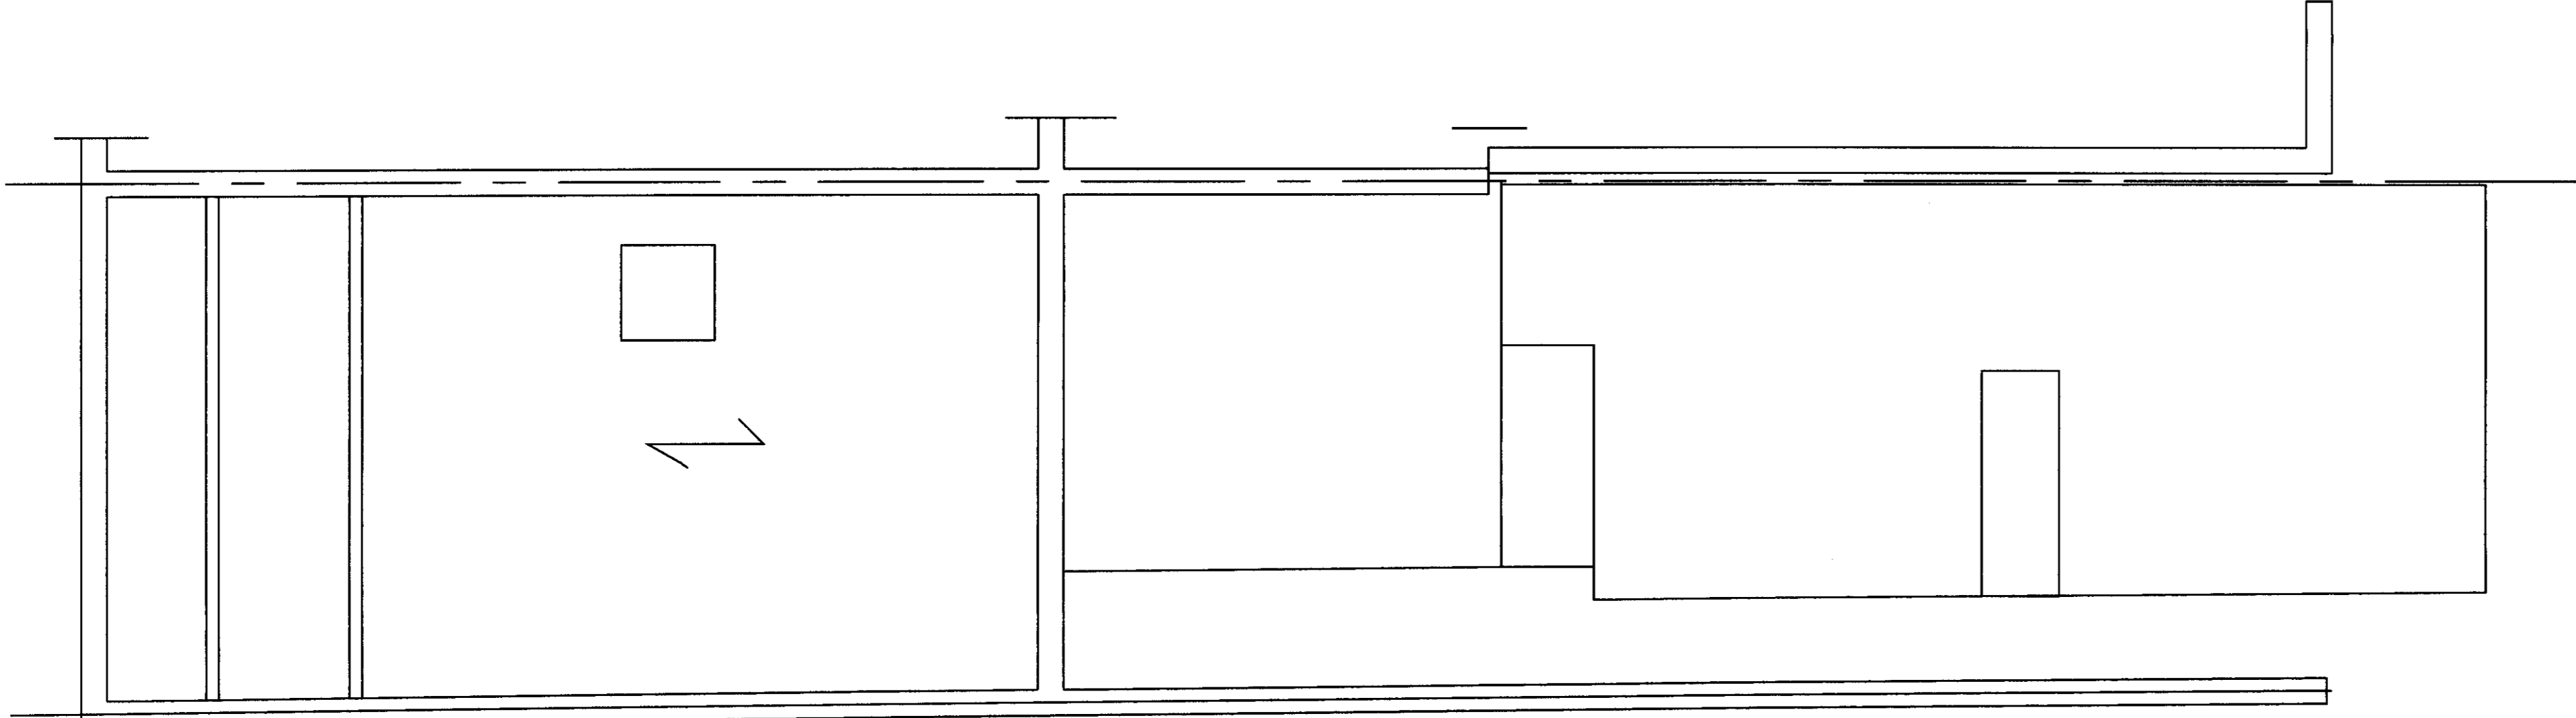

EXISTING LOFT
SCALE 1:50

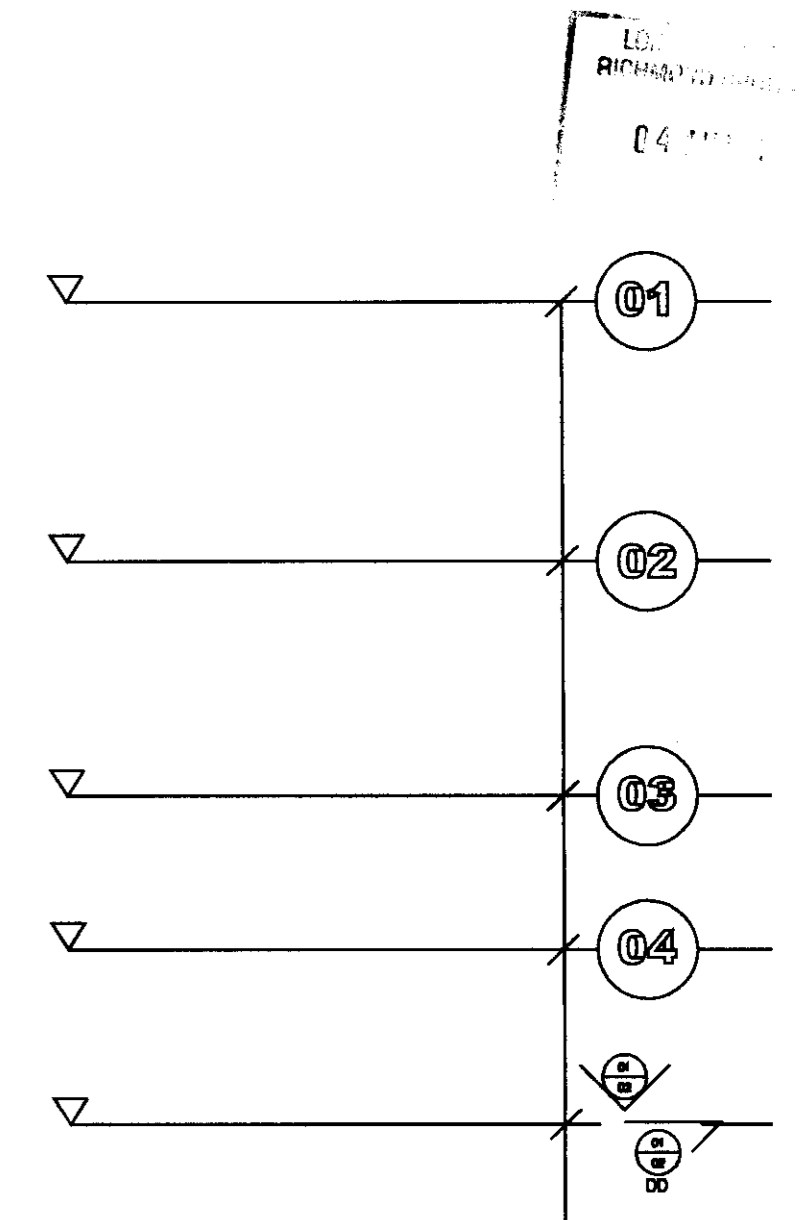

GENERAL

- 1) No structural roof supports to be removed before new permanent or temporary supports are in place
- 2) Do NOT scale from drawings
- 3) Builders to check all dimensions before build
- 4) If in doubt contact 020 7381 0605

+44 (0)20 7381 0605
 info@displayarchitecture.com
 Studio 8, Unit 24
 The Cods Centre,
 189 Munster Road
 Fulham
 SW6 6AW
 www.displayarchitecture.com

D.I.A. play is a trademark and is a registered trademark of Display Architecture Limited
 Architecture Ltd

NOTES:

07
 08
 09
 10

CLIENT: ABBEY
 PROJECT No: ABB001
 PROJECT ADDRESS: 184 STABLEY ROAD, WIMBORNE
 DRAWING No: 01 EXISTING PLANS
 SCALE: AS NOTED
 DRAWN BY: J. Webster
 CHECKED BY: S. SMITH
 DATE: 060630