

BUILDING B- PROPOSED ELEVATION A



BUILDING B- PROPOSED ELEVATION B




BUILDING B- PROPOSED ELEVATION C



BUILDING B- PROPOSED ELEVATION D

Proposed Elevations A-D - Building B Scale - 1:100

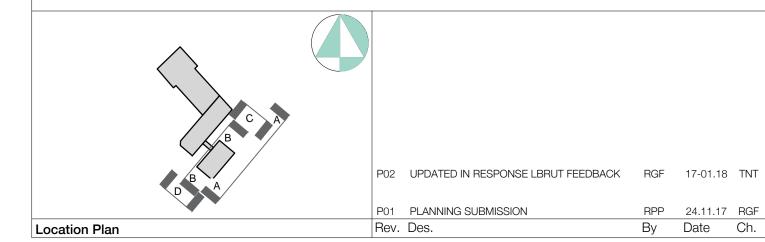

Scale 1:100 . Roof Tiles 8. PPC Aluminium Window 9. PPC Aluminium Panel 10. White Weatherboard 11. Opaque/ Back Painted Glass

Materials Legend:

1. Red Facing Brickwork

2. Red Multi Facing Brickwork 3. Buff Multi Facing Brickwork 4. Grey Multi Facing Brickwork 5. Soldier Coursing Brickwork Feature Band 6. Inset Brickwork

12. Louvred Panel 13. Perforated Metal Panel 14. Metal Balustrade 15. Glass Balustrade Reconstituted Stone

17. Plant

The internal layouts within residential apartments and ancillary areas of buildings may be subject to

kitchen areas may be the subject of non-material changes and may vary from the internal layouts set These minor alterations should not affect the position and arrangements of external doors and

windows nor should they affect the relative relationship between habitable rooms and windows. All materials shown or highlighted are indicative only and may be subject to changes made during

The precise location of walls, internal doors, columns, risers and the detailed layout of bathroom and

Riverside Project

1:100@A1, 1:200@A3

November 2017

(20)_202

Proposed Elevations A-D- Building B

Drawn By:

Checked By:

RGF

P02

Revision:



www.cjctstudios.com

Leeds LS9 8EE Tel +44 (0)20 7269 9400 Tel +44 (0)113 224 5000 Fax +44 (0)20 7269 9401 Fax +44 (0)113 224 5001

info@cjctstudios.com

PLANNING

RPP 24.11.17 RGF Contractor must verify all dimensions on site before commencing any work or shop drawings. If this drawing. Do not scale off this drawing. Do not scale off this drawing. Drawings based on Ordnance Survey and / or existing record drawings - design Drawing No: and drawing content subject to Site Survey, Structural Survey, Structu