



# River Wing: Proposed Balcony Balustrade

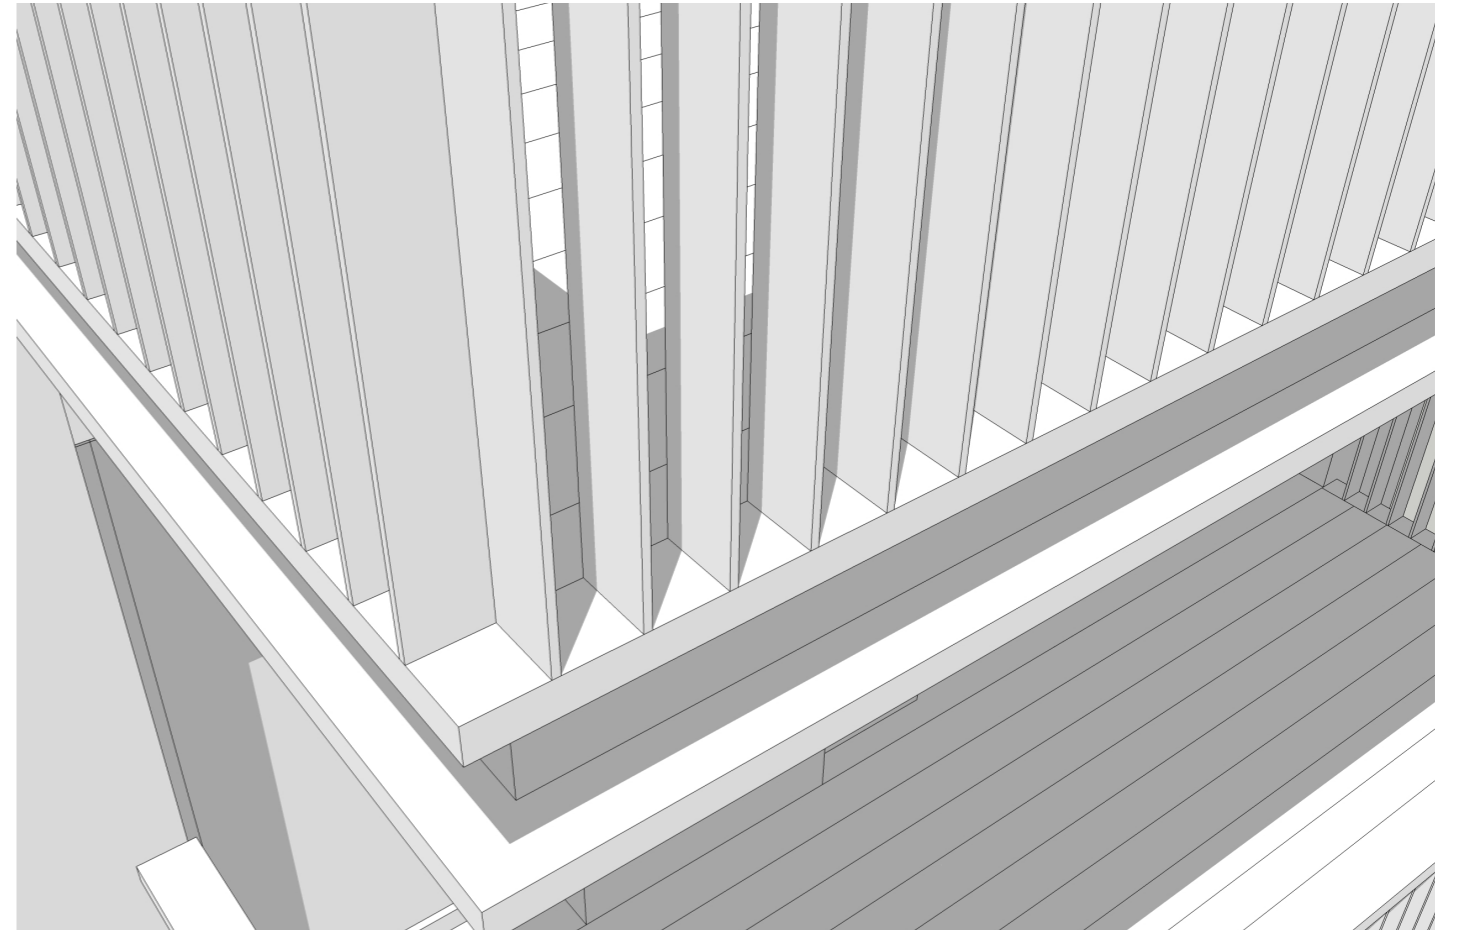

## River Wing: Proposed Balcony Balustrade

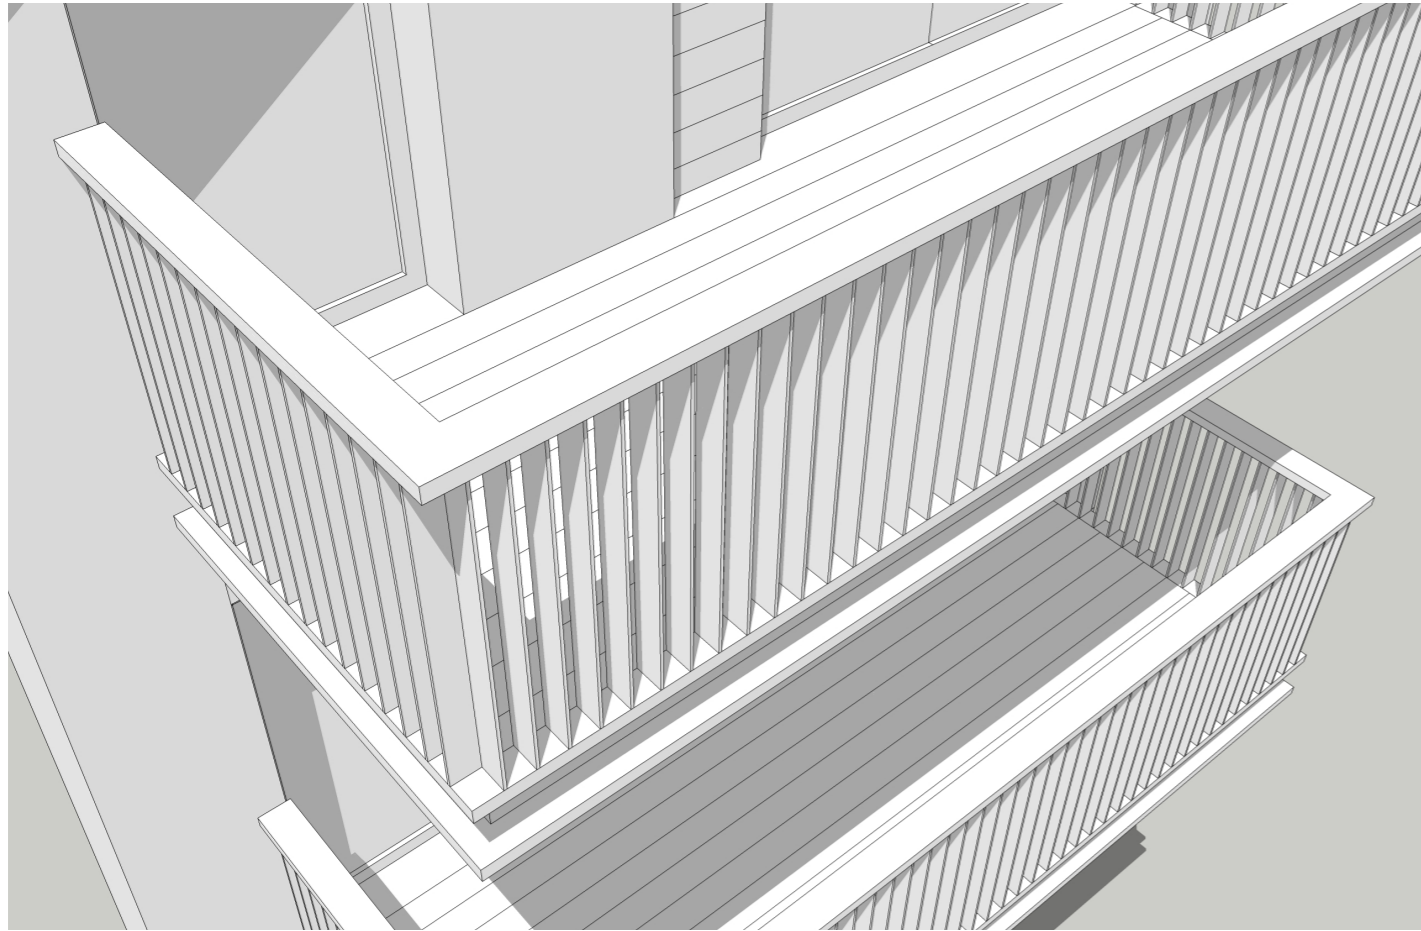