



06/2111/HOT

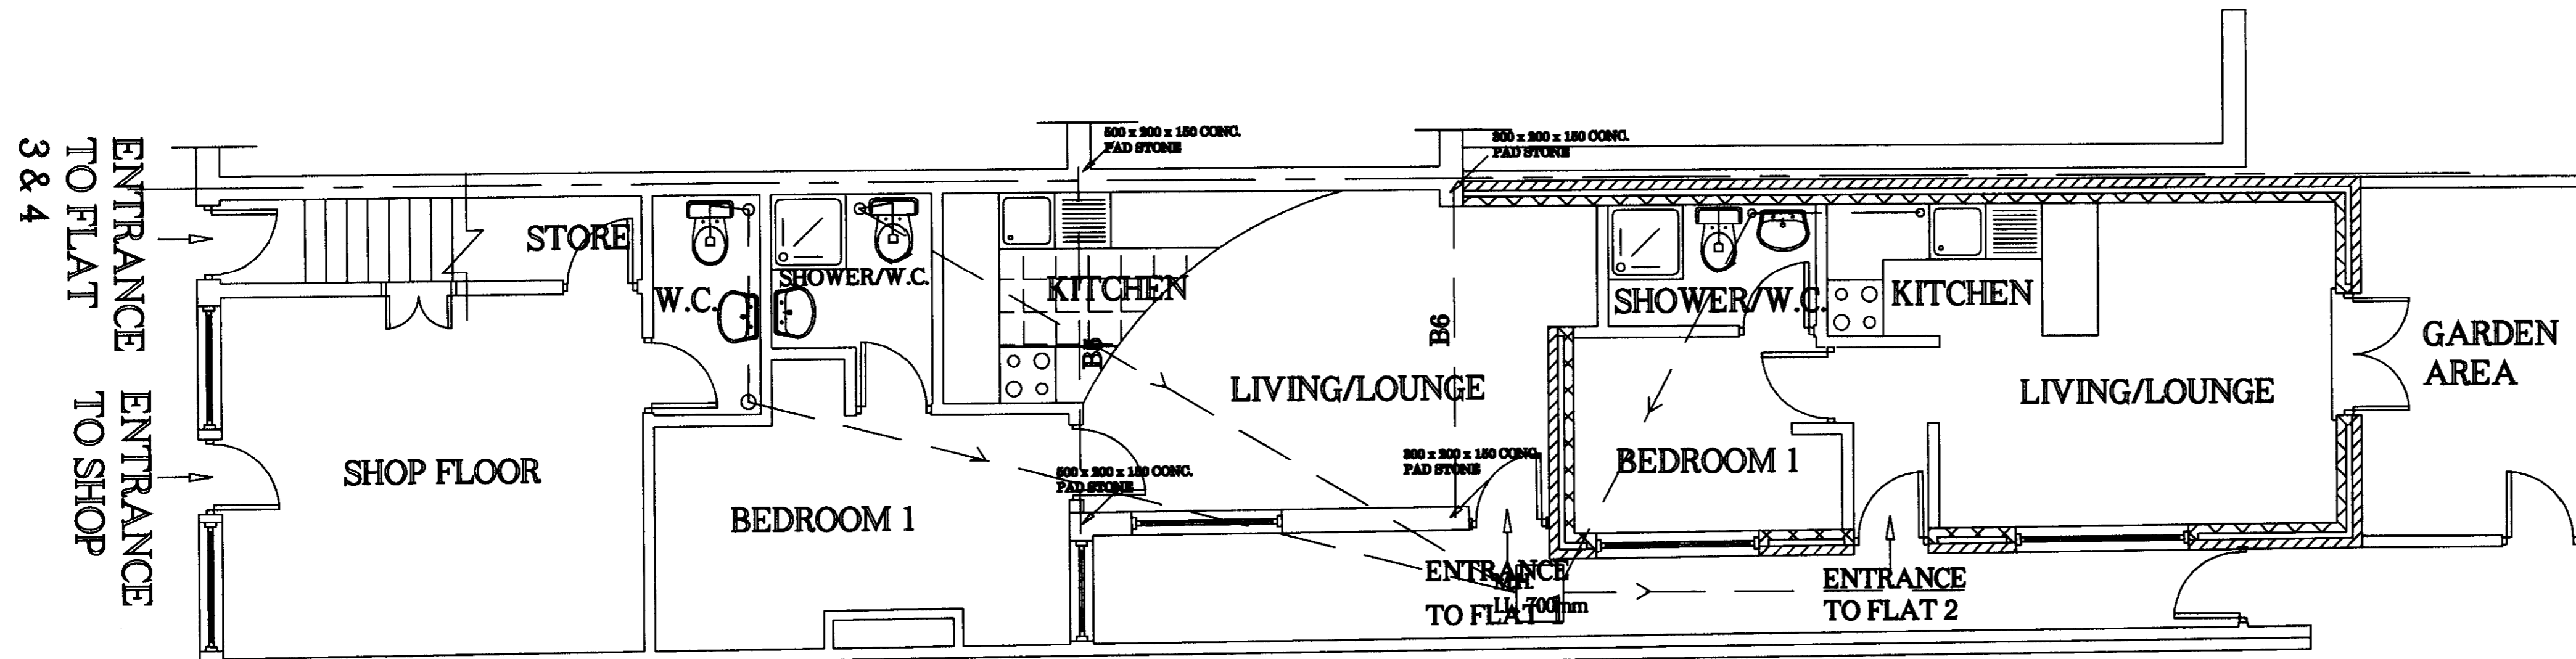

PROPOSED GROUND FLOOR


SCALE 1:50

Note:
B4 203 x 102 x 23UB
B5 203 x 203 x 46UC
B6 203 x 203 x 46UC

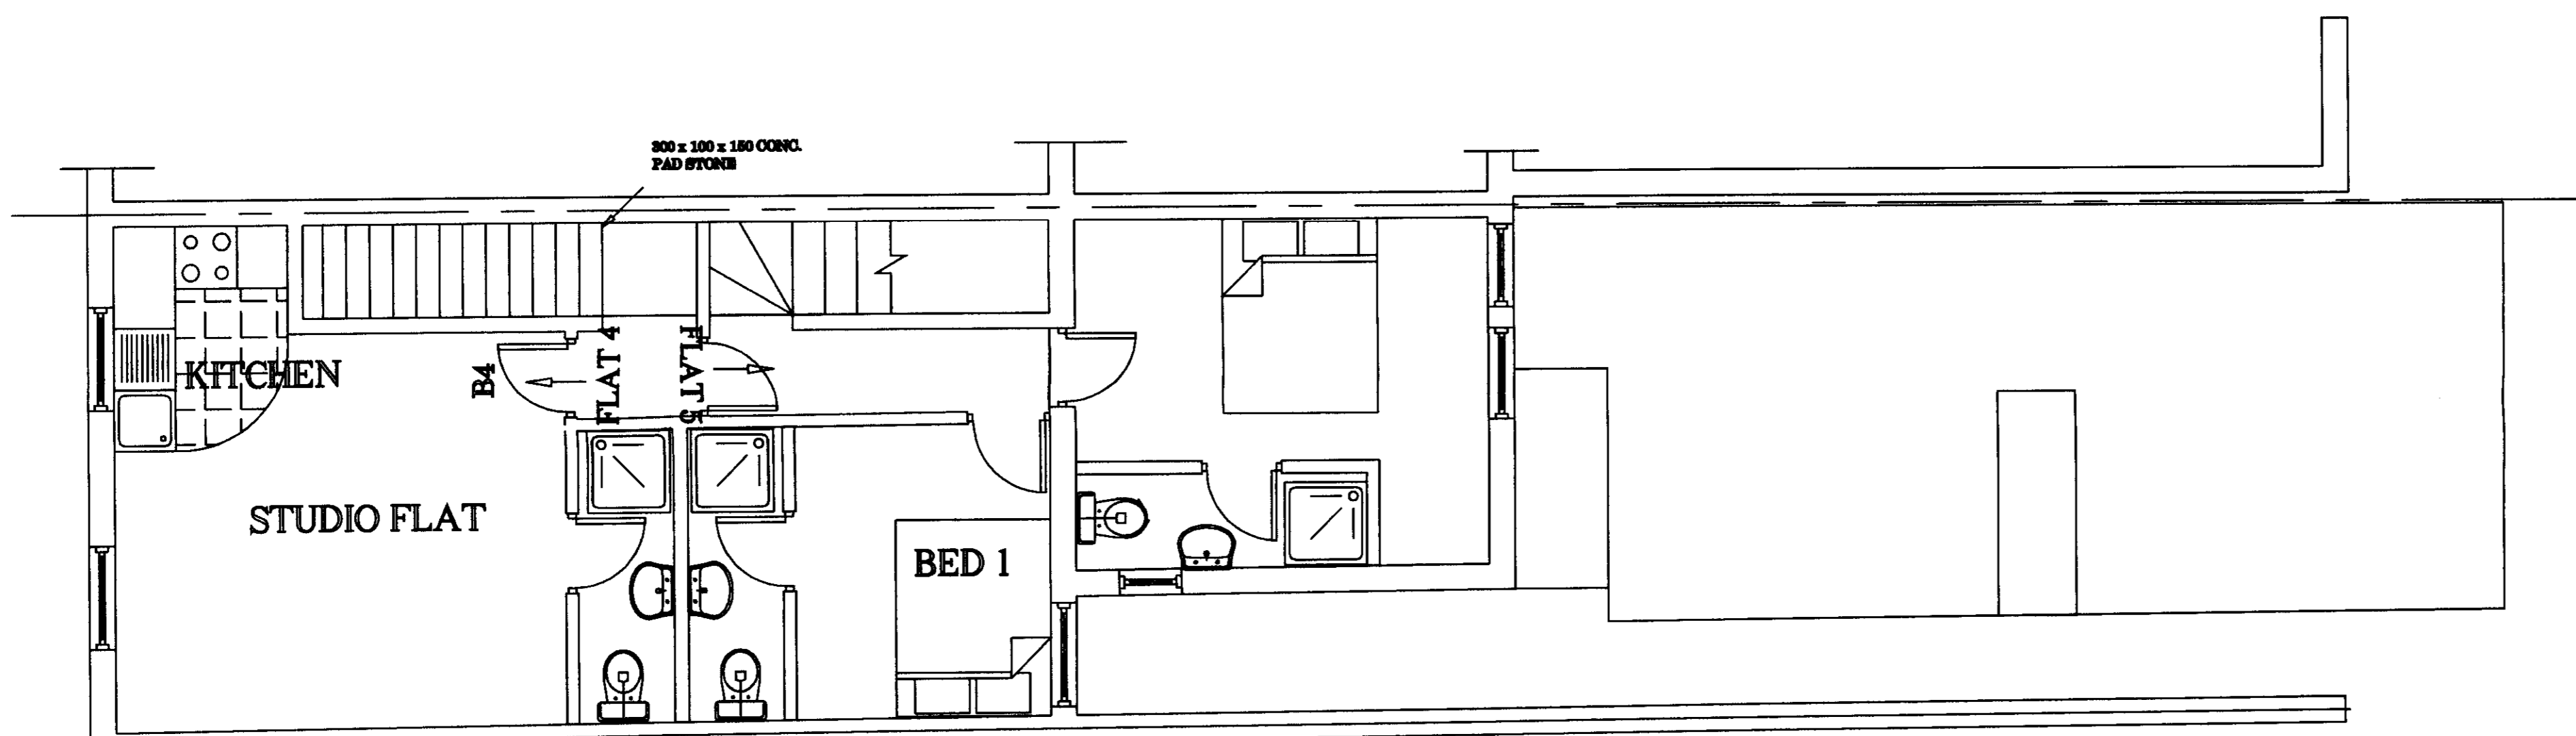


PROPOSED FIRST FLOOR

SCALE 1:50

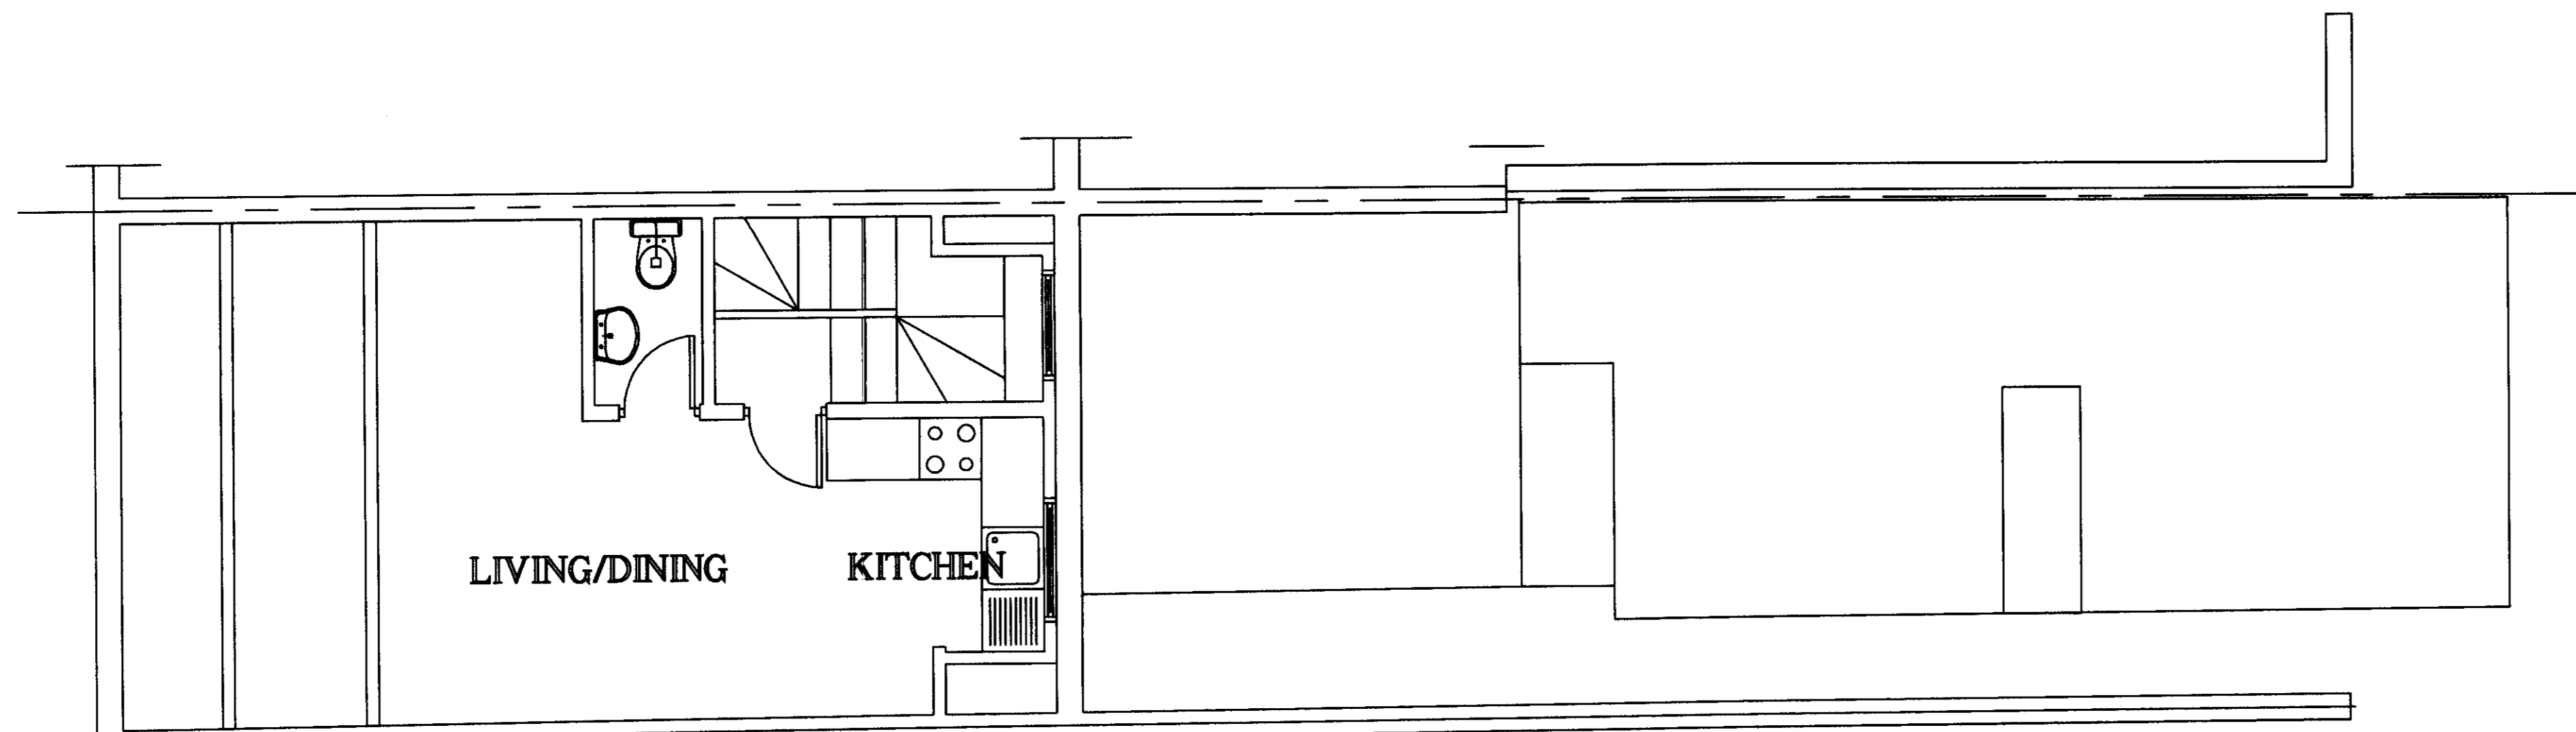

PROPOSED LOFT

SCALE 1:50

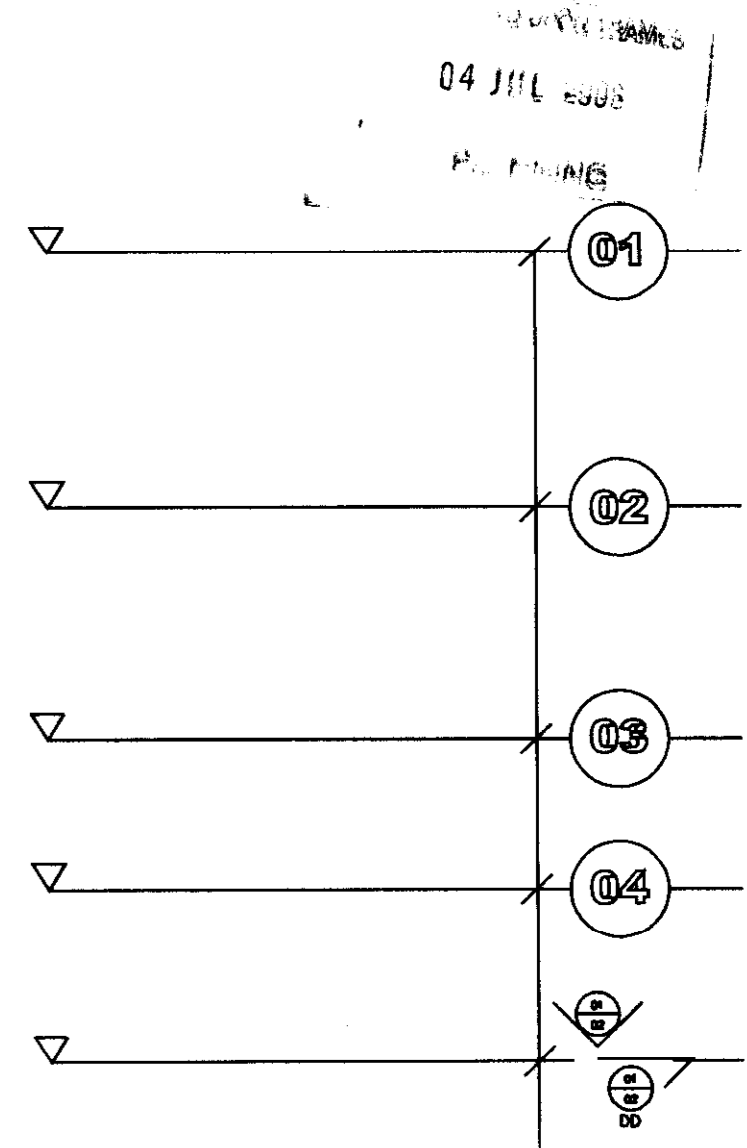


GENERAL

- 1) No structural roof supports to be removed before new permanent or temporary supports are in place
- 2) Do NOT scale from drawings
- 3) Builders to check all dimensions before build
- 4) If in doubt contact 020 7361 0605

+44 (0)20 7361 0605
info@displayarchitecture.com

Studio 5, Unit 24
The Code Centre,
188 Mansel Road
Fulham
SW6 6AW
www.displayarchitecture.com

D.J.A. play/Ch is a trademark and is a registered trademark of Display Architecture Limited
Architecture Ltd

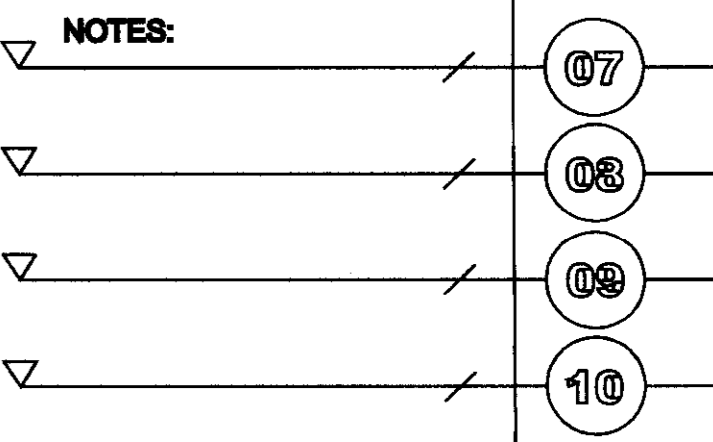

CLIENT: ABBEY
PROJECT No: ABB001
PROJECT ADDRESS: 104 STANLEY ROAD, YESSINGTON
DRAWING No: 03 PROPOSED PLANS
SCALE: AS NOTED
DRAWN BY: J. Webster
CHECKED BY: S. SMITH
DATE: 080630