


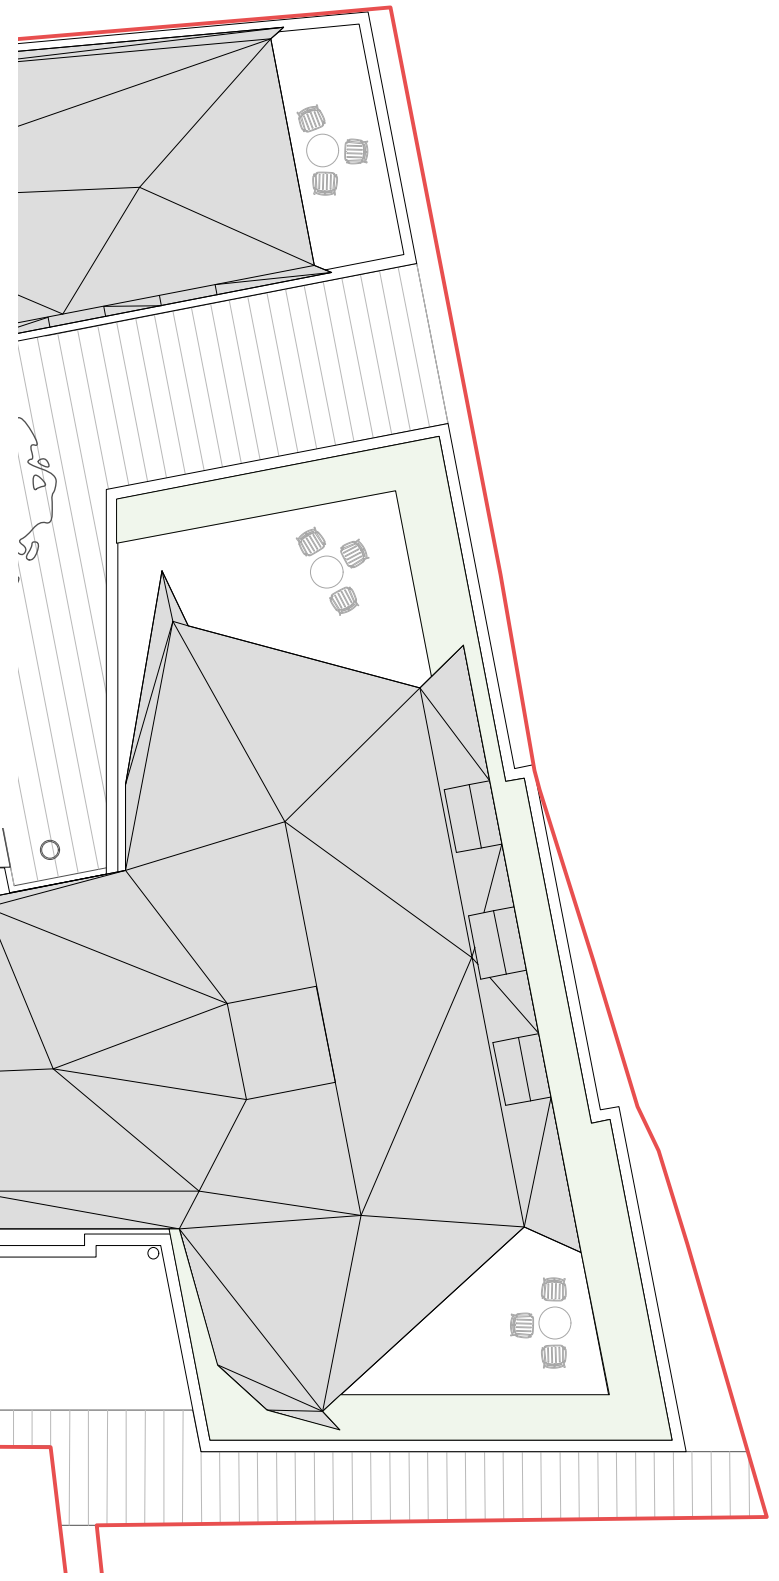

GREEN ROOF PLANTING SCHEDULE						
50% mixed Sedum and 50% mixed Herbaceous plugs (to be randomly planted throughout @ 60No plants per m2)						
All plants to comply with National Plants Specification, BS 3936, BS 4043 and HTA standards						
QTY	SPECIES	TYPE	HEIGHT(CM)	WIDTH(CM)	POT SIZE (CM)	DENSITY
SEDUM PLUG MIX						
60	Sedum album				plug	3/m2
60	Sedum album 'Coral Carpet'				plug	3/m2
60	Sedum album 'murale'				plug	3/m2
60	Sedum Mixed - superbum				plug	3/m2
60	Sedum forsterianum ssp. elegans 'Silver Stone'				plug	3/m2
60	Sedum hispanicum var.minus ' Aureum'				plug	3/m2
60	Sedum hybridum 'Immergruenchen'				plug	3/m2
60	Sedum lydium				plug	3/m2
60	Sedum spurium 'Fulda Glut'				plug	3/m2
60	Sedum spurium 'Green Mantle'				plug	3/m2
HERBACEOUS MIX						
60	Allium schoenoprasum				plug	3/m2
60	Armeria maritima				plug	3/m2
60	Briza media				plug	3/m2
60	Dianthus carthusianorum				plug	3/m2
60	Echium vulgare				plug	3/m2
60	Gypsophila repens				plug	3/m2
60	Hieracium aurantiacum				plug	3/m2
60	Linaria purpurea				plug	3/m2
60	Silene maritima				plug	3/m2
60	Silene vulgaris				plug	3/m2
OVERSOWING						
50g	Lychnis coronaria (pink form)					to be randomly cast in-situ immediately after roof planting
50g	Escholzia californica (orange form)					to be randomly cast in-situ immediately after roof planting



 GREEN ROOF

REV	DATE	DESCRIPTION	CKD
-	17.10.16	First issue	VG
A	08.11.16	Updated plan	VG
B	24.07.17	Updated plan	VG
C	03.01.18	Updated plan	VG
D	31.01.18	Updated plan	VG

NOTE:

- Do not scale from this drawing.
- All setting out, levels and dimensions to be agreed on site.
- The dimensions of all materials must be checked on site before being laid out.
- This drawing must be read with the relevant specification clauses and detail drawings
- Order of construction and setting out to be agreed on site.
- This drawing is copyright protected and may not be reproduced in whole or part without written authority.
- All Dimensions are in millimetres unless otherwise stated.
- All dimensions/levels/plant setting outs to be checked on site and approved by BHSLA prior to construction.
- Drawing to be read in conjunction with BHSLA Landscape Specification.

Bradley-Hole Schoenaich
Landscape Architects

Greystone House
Sudbrook Lane
Richmond TW10 7AT
+44 (0)20 8939 1749
info@bhsla.co.uk

Project	Hampton Hill
Client	GreatPlanet LTD
Drng title	GREEN ROOF PLANTING PLAN
Drng nr	561.D.07
Scale	1:200 @ A3
Status	PLANNING
Drawn	TS
Checked	VG