



DO NOT SCALE

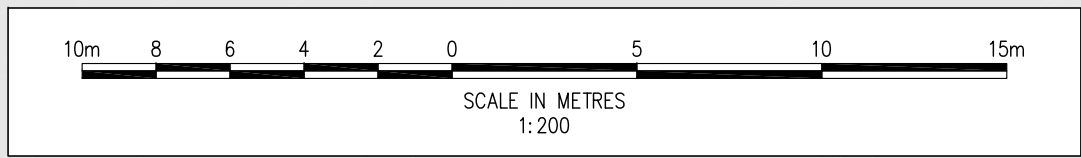

Based upon Superplan Ordnance Survey® map with the permission of Ordnance Survey on behalf of The Controller of Her Majesty's Stationery Office, © Crown copyright AL 100017728 2017.

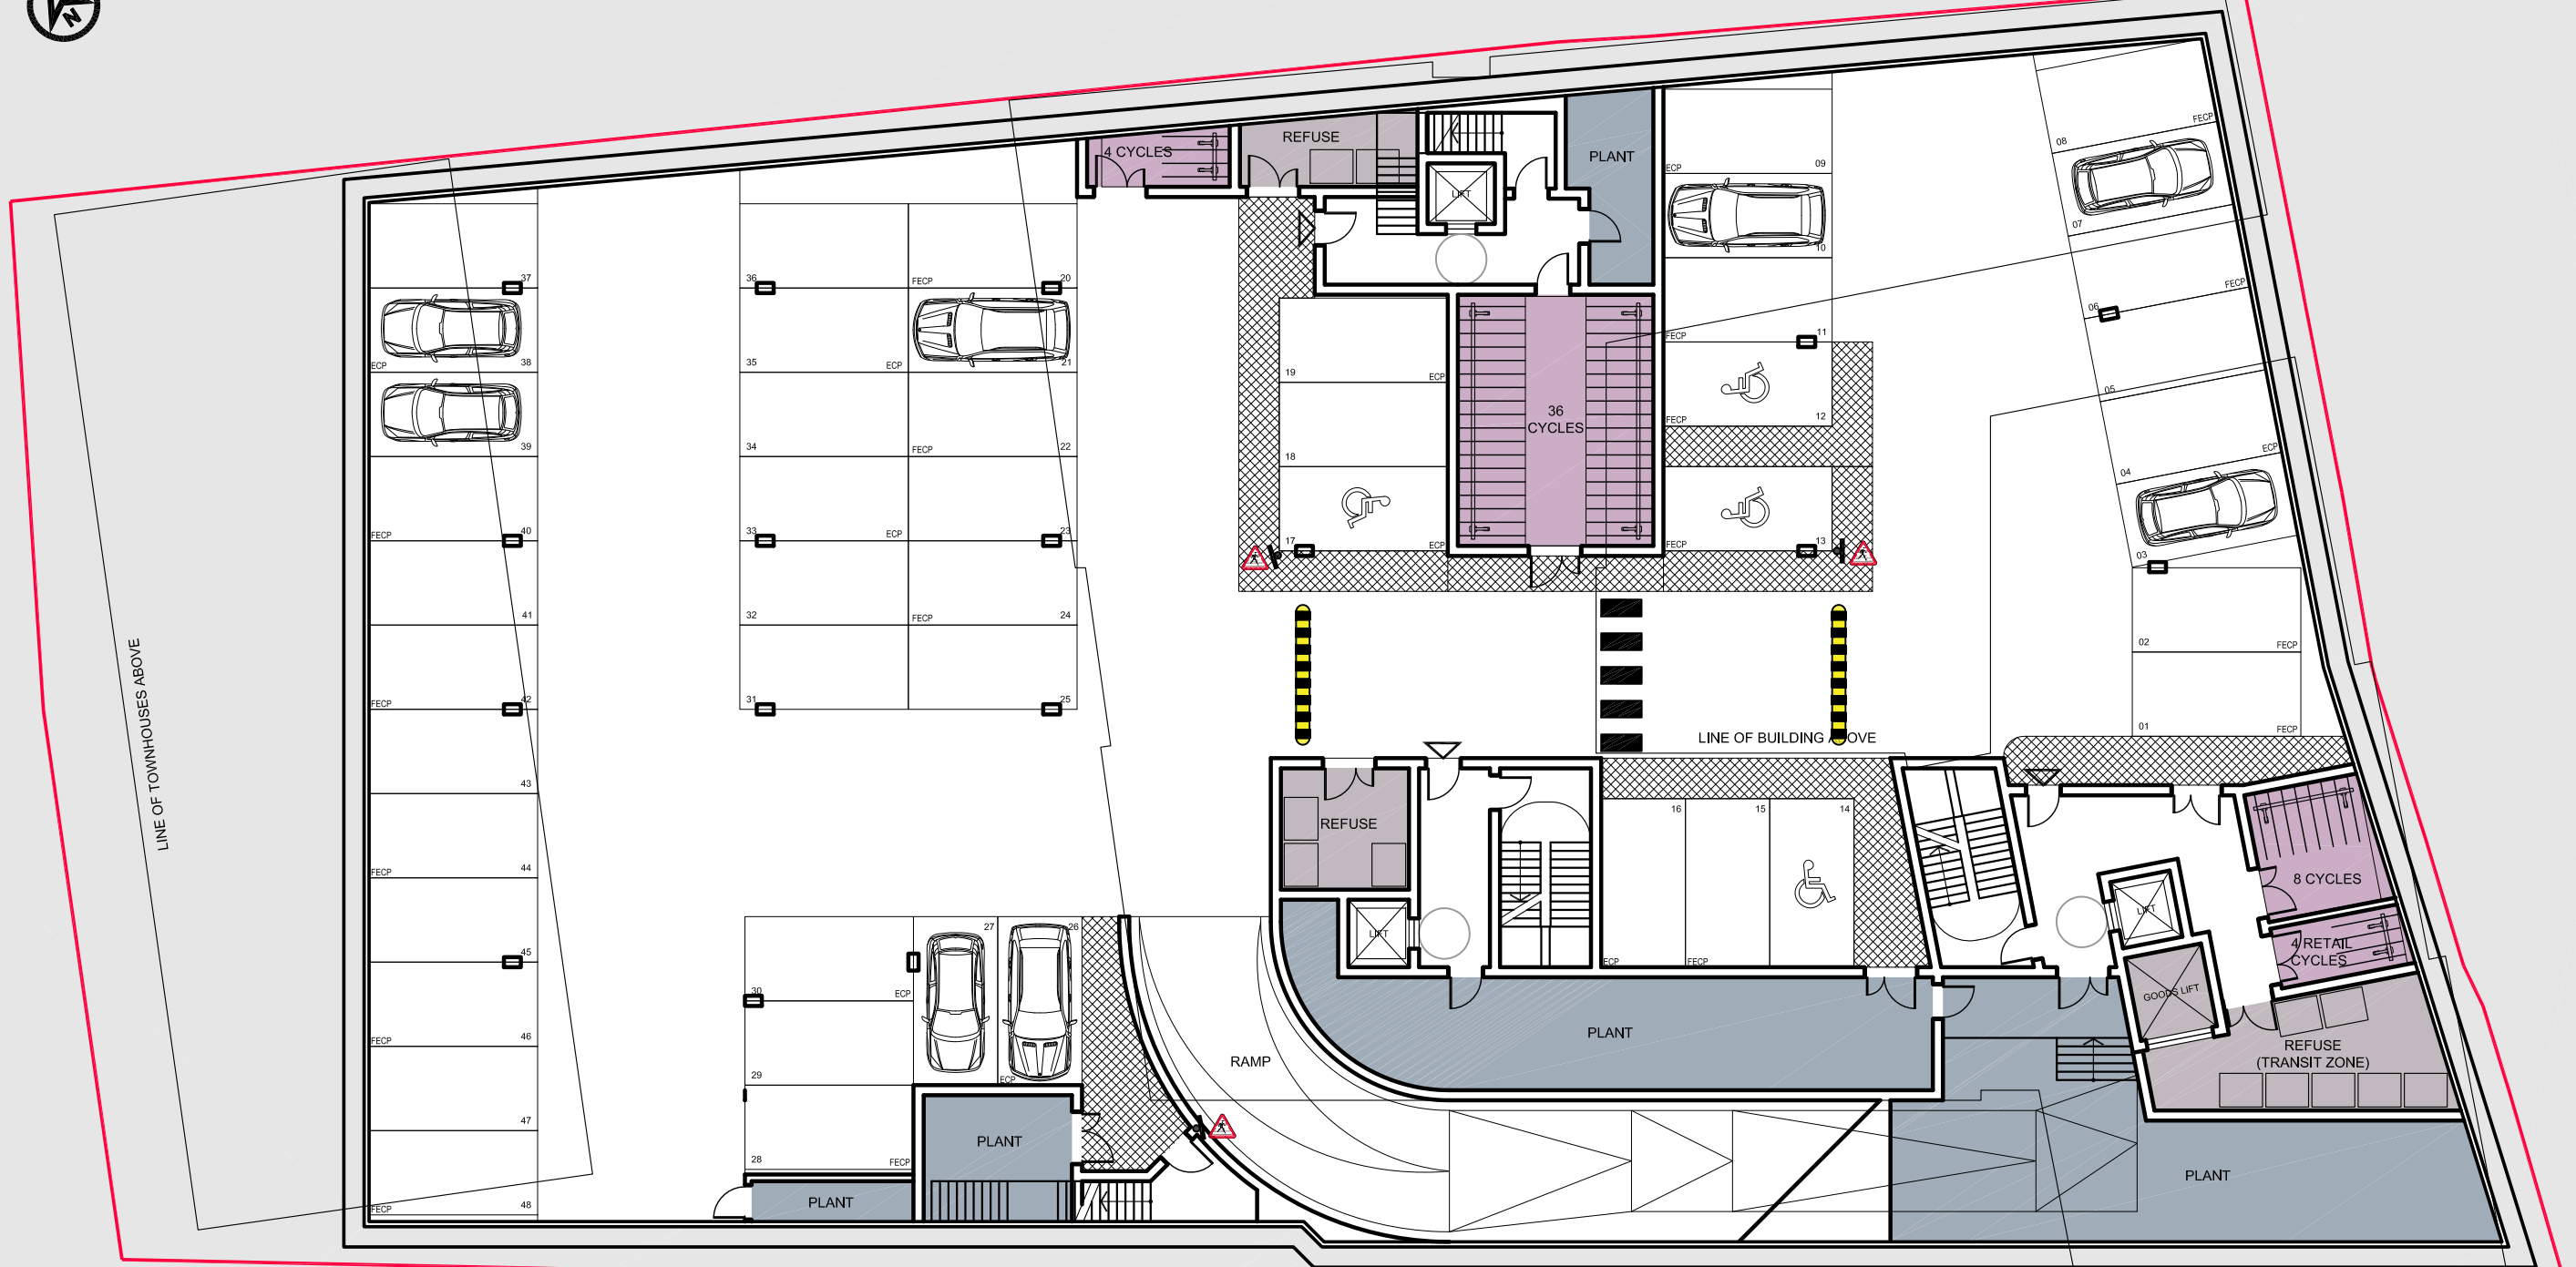

© HaskoningDHV UK Ltd.

TITLE <b>PROPOSED SITE ACCESS AND RELOCATED BUS STOP</b>	PROJECT <b>63 HIGH STREET, HAMPTON HILL</b>		JOB No. PB5253	DATE 23/11/2017	SCALE 1:200
			DRAWN JW	CHECKED AW	PASSED AW
			AUTOCAD REF.	DRG No. PB5253-SK02	REV P4