




0. 00-Ground Floor Gate DI

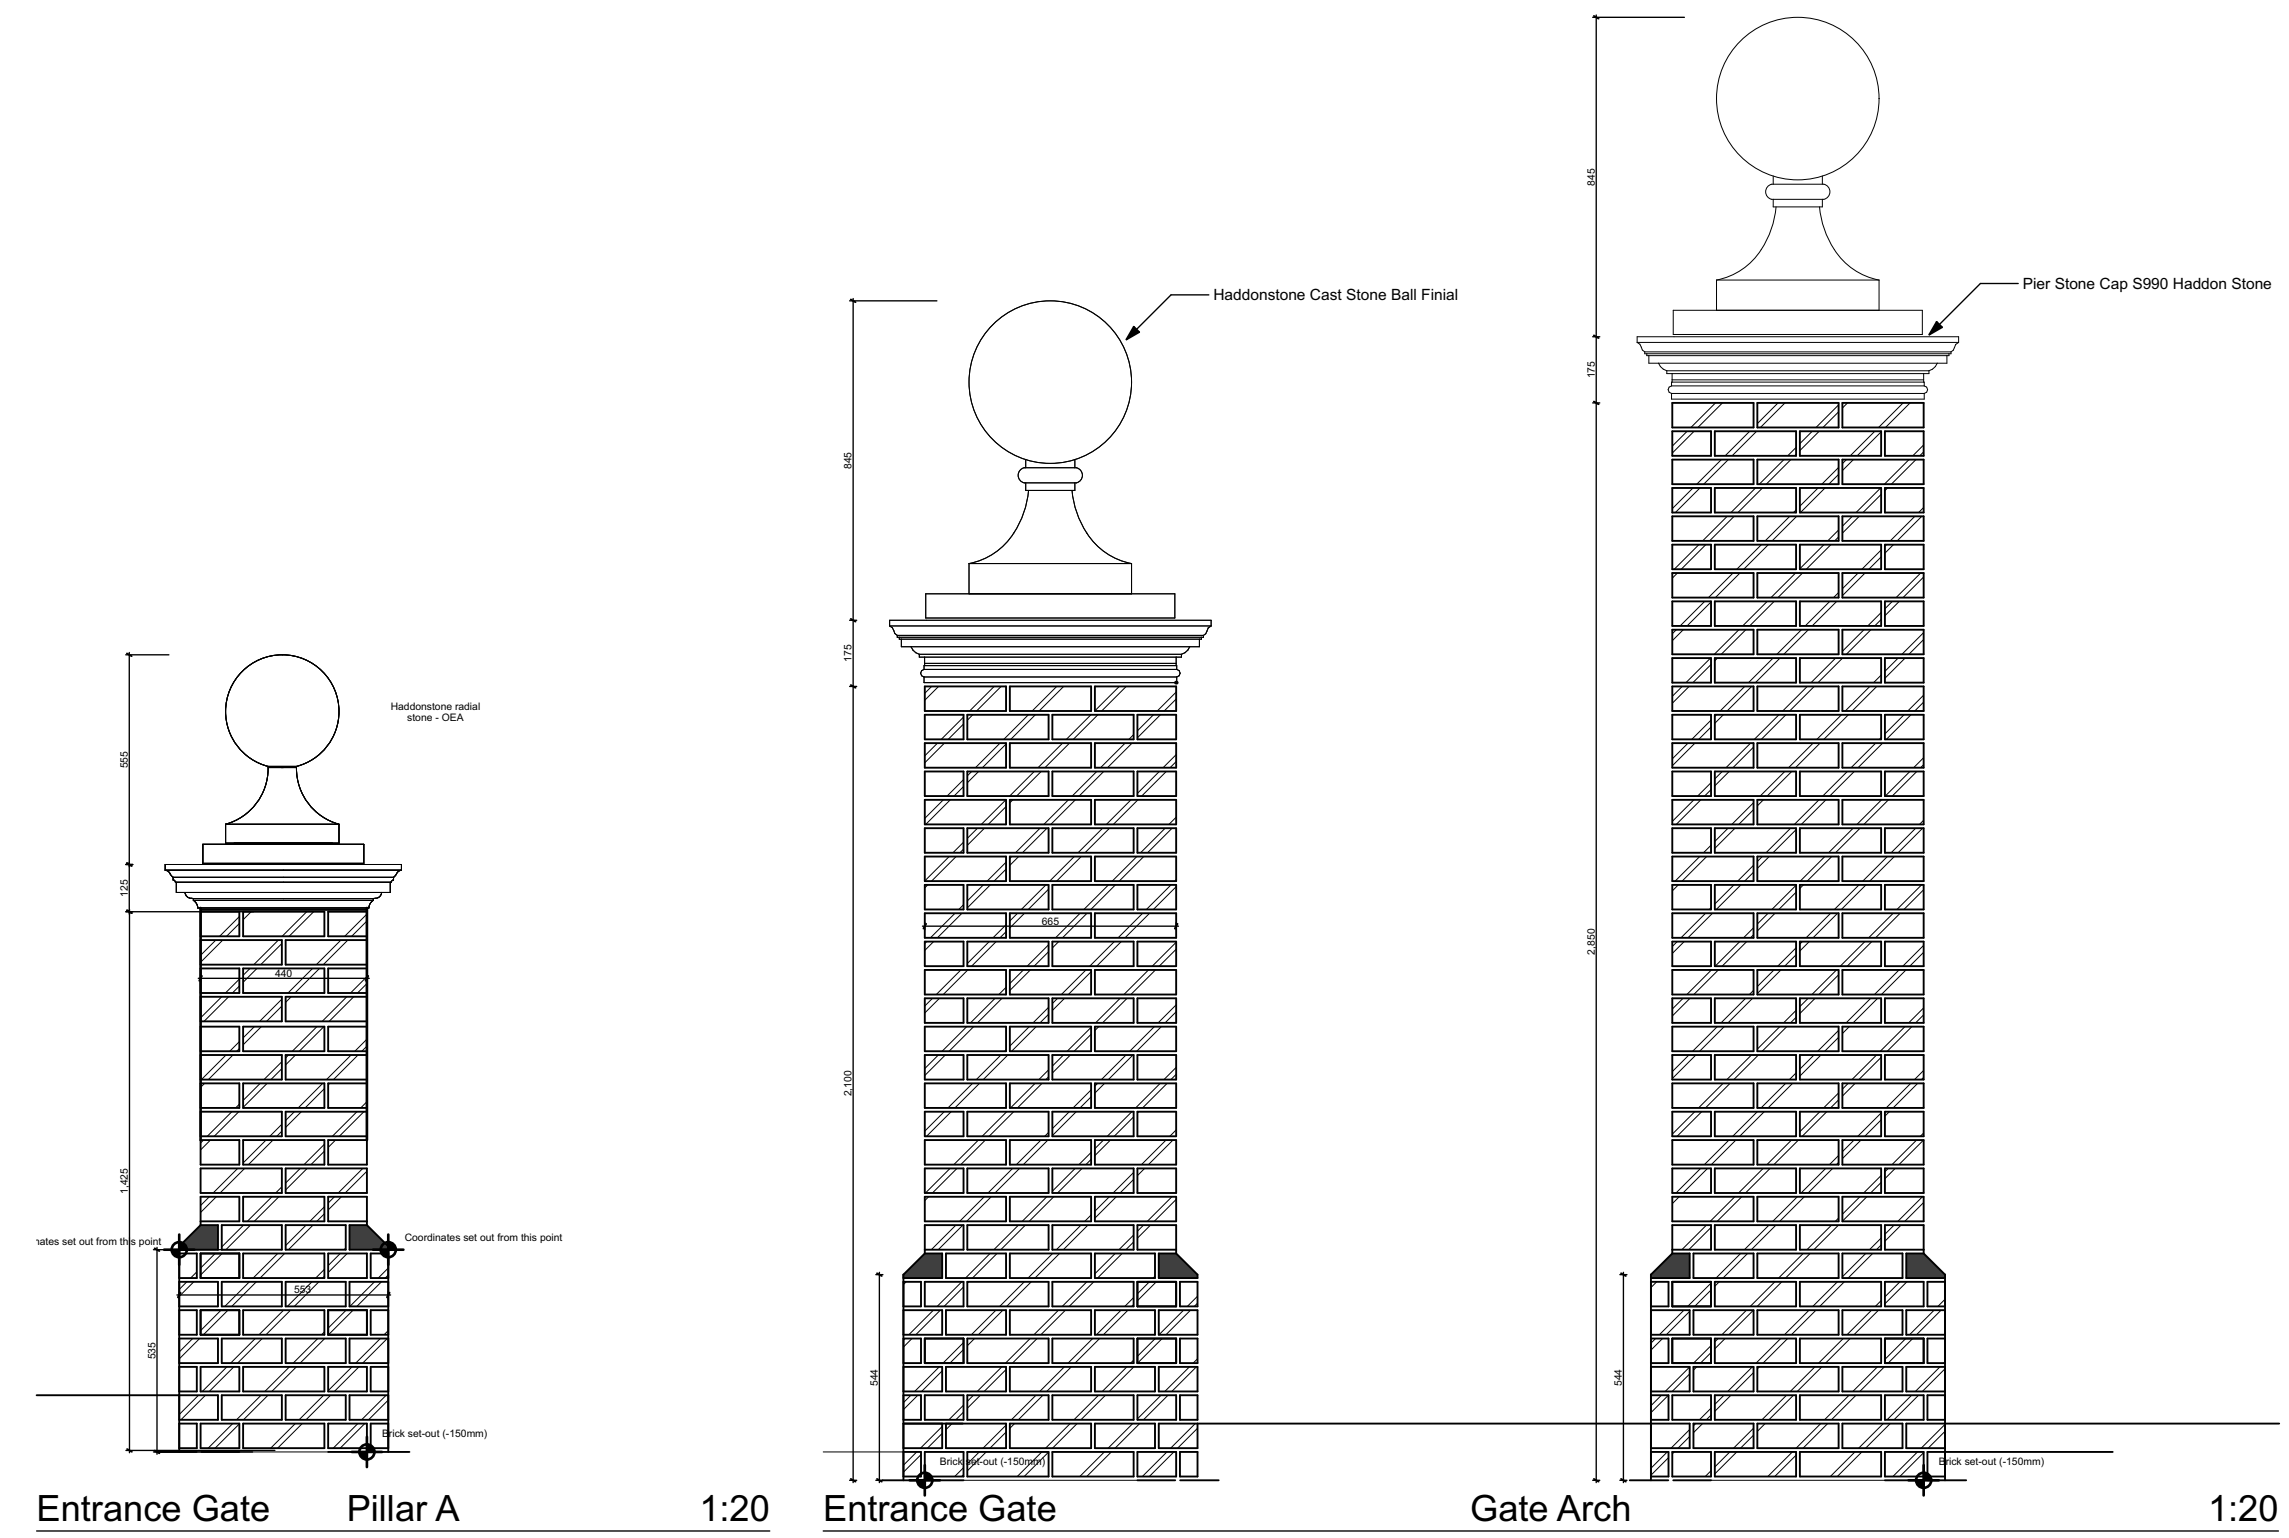


Entrance Gate Pillar A 1:20 Entrance Gate Gate Arch 1:20

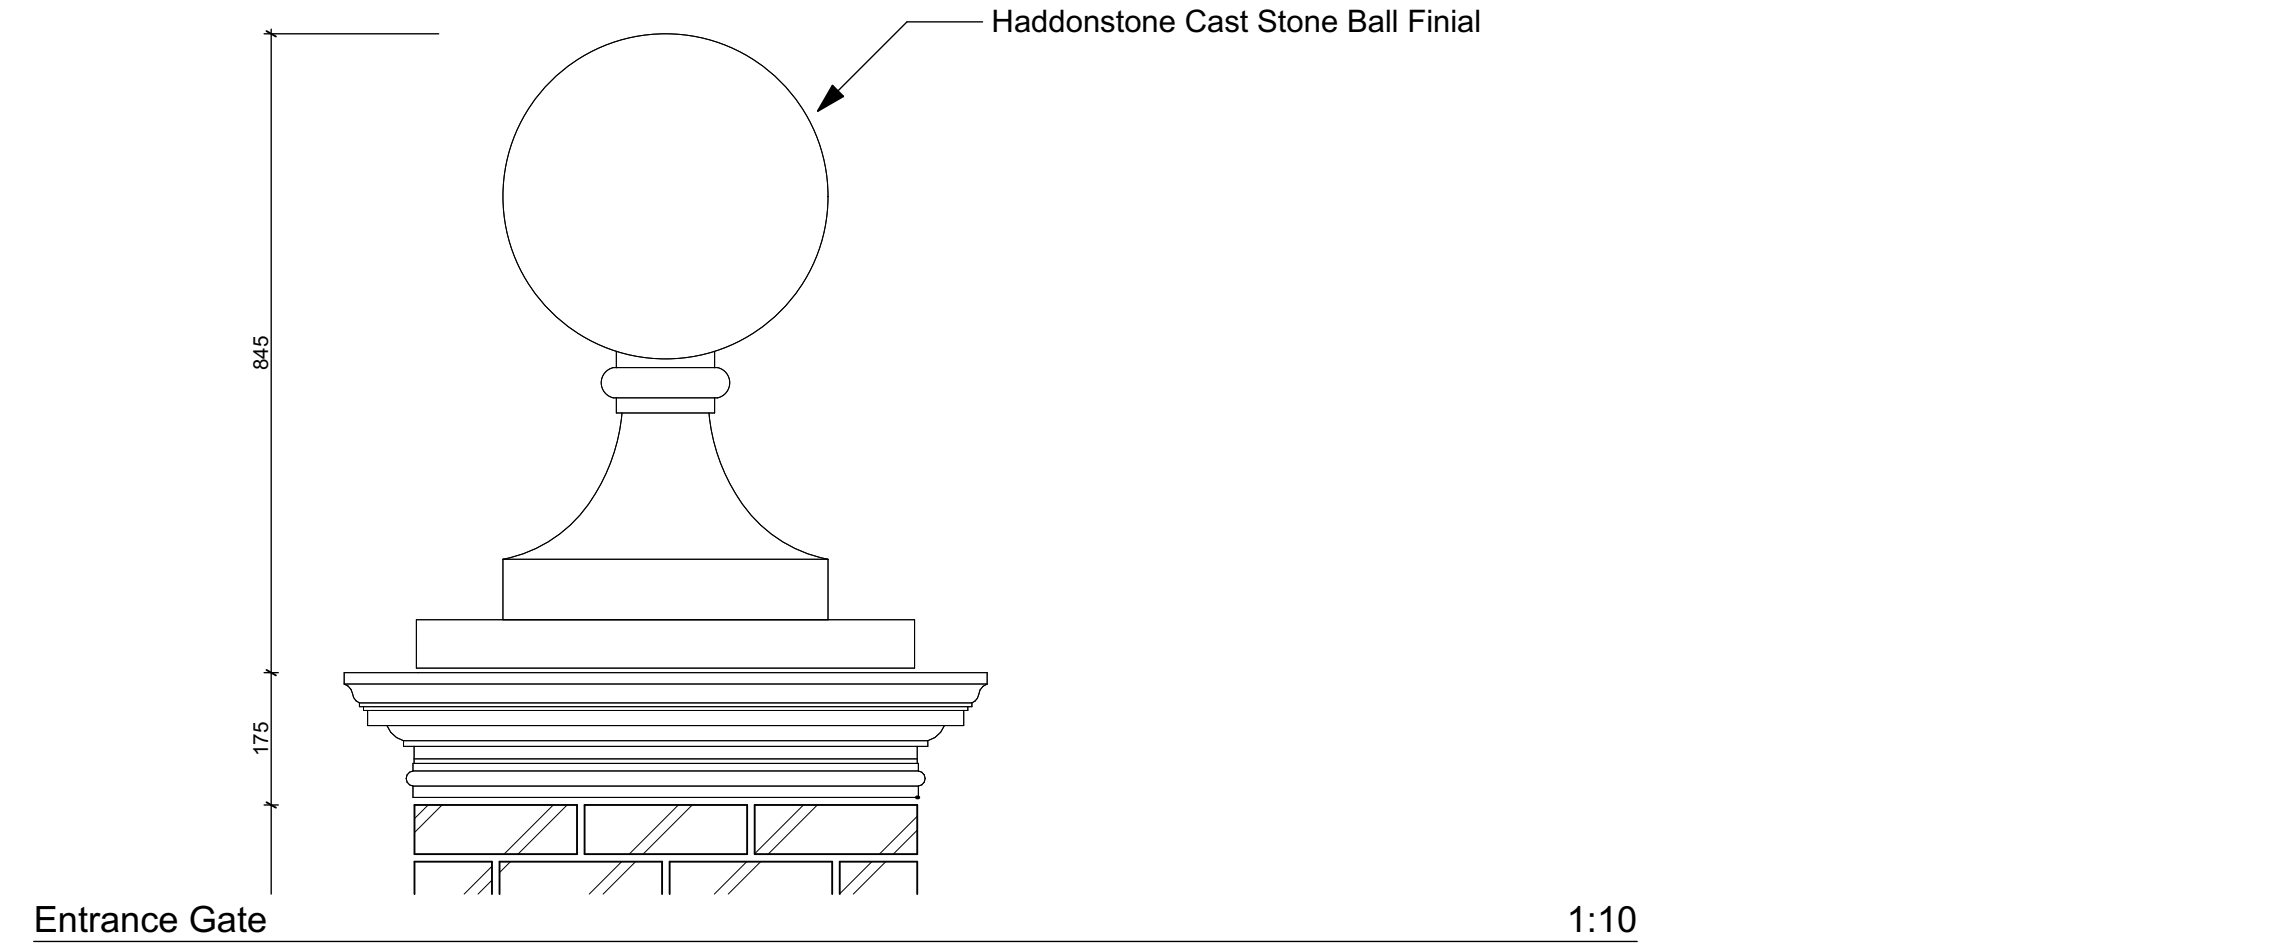

Entrance Gate 1:10

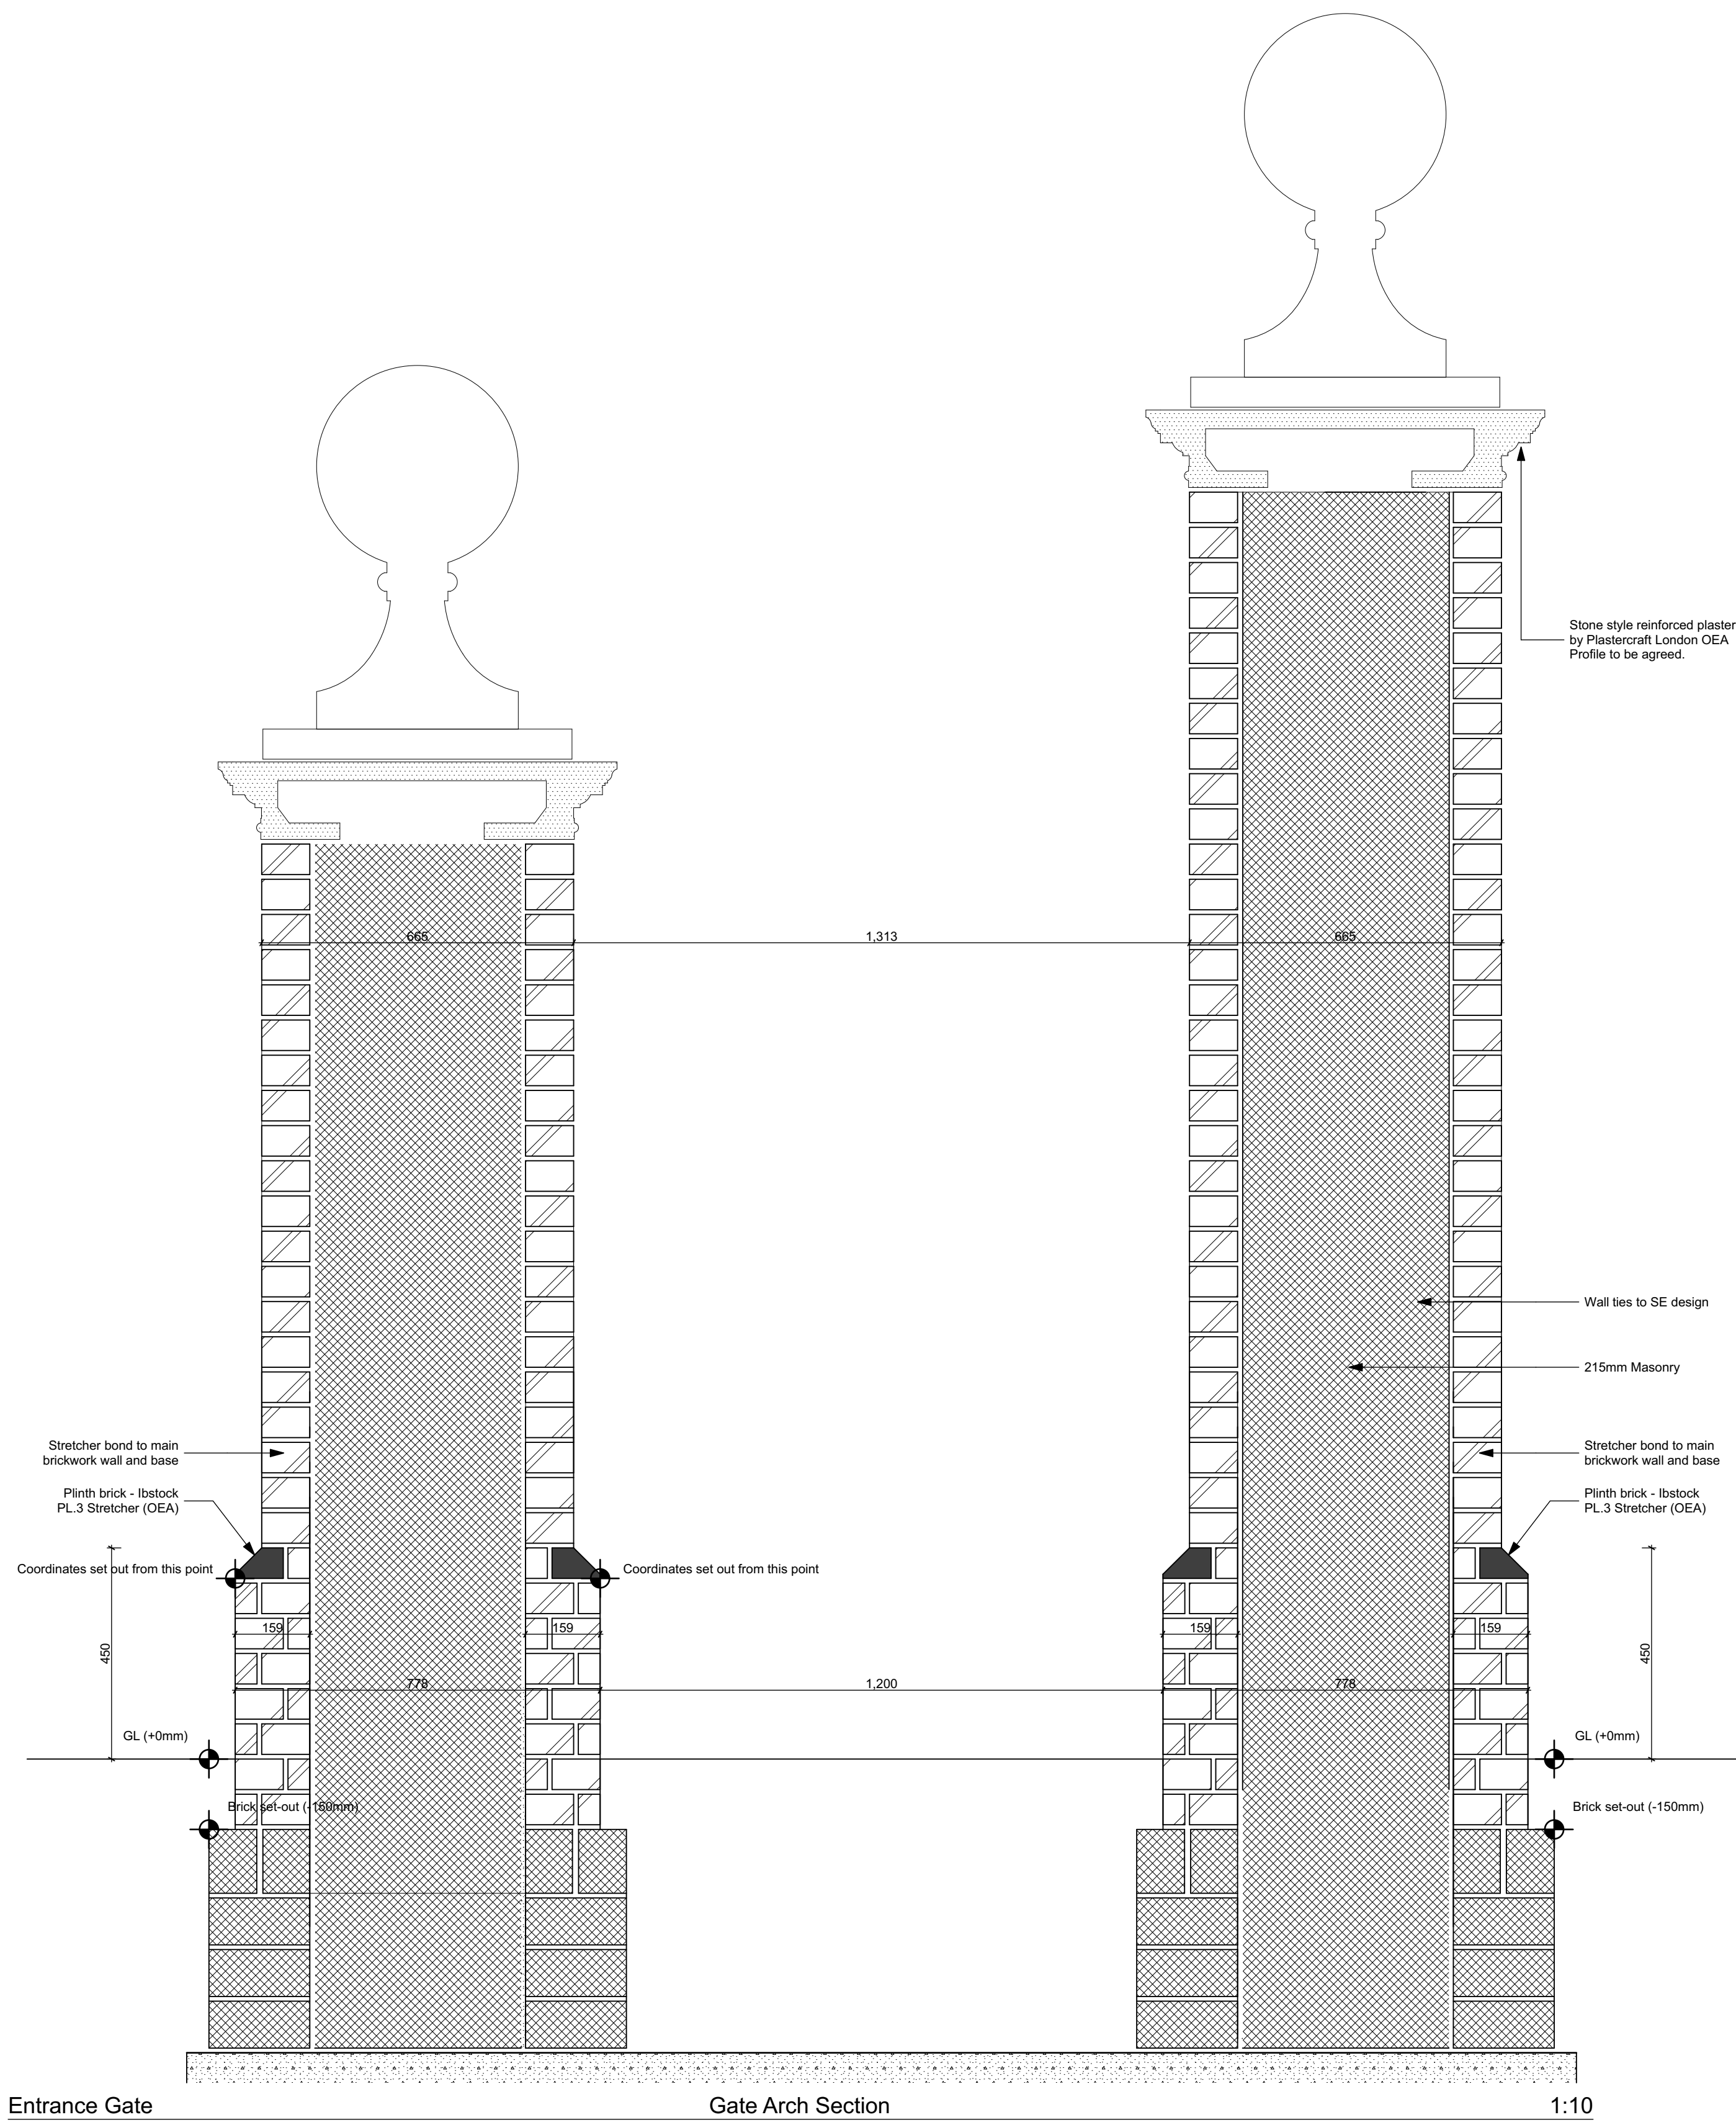

Entrance Gate Gate Arch Section 1:10

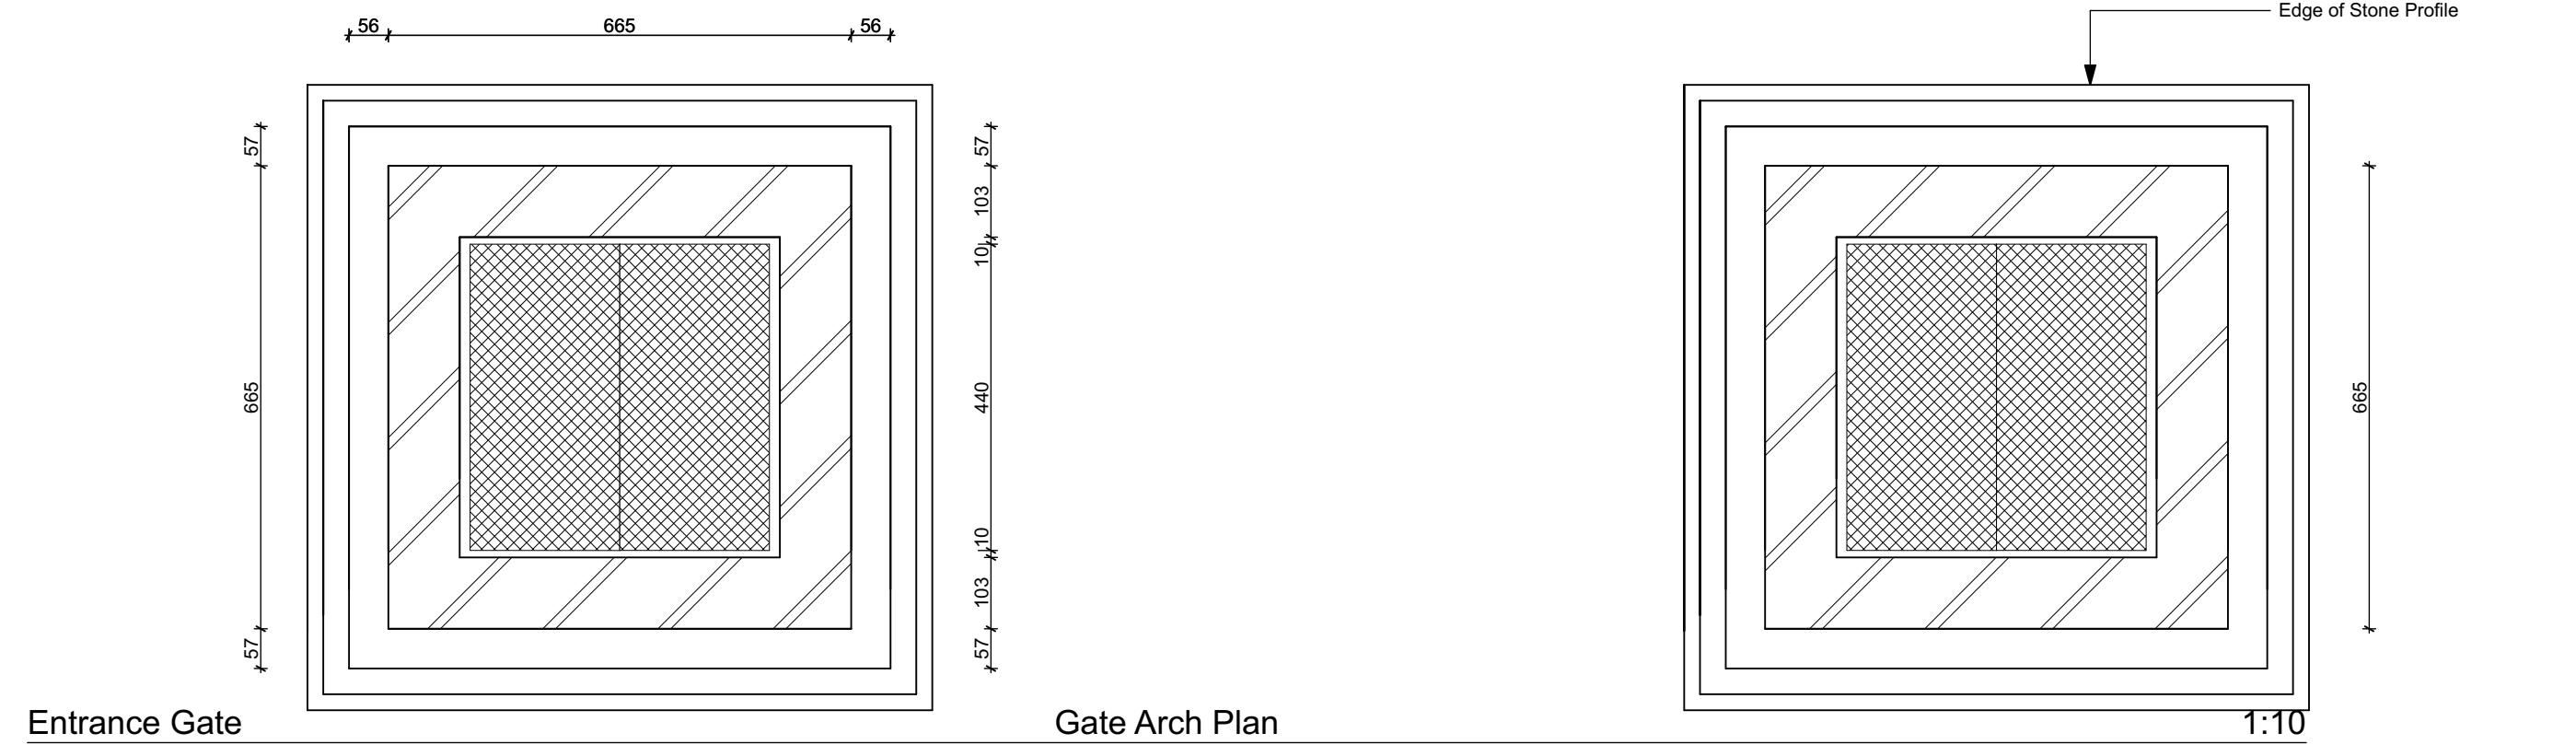

Entrance Gate Gate Arch Plan 1:10

GENERAL NOTES
 Drawing to be read in conjunction with engineers and other specialist drawings.
 All dimensions are structural and must be checked on site.
 For structural, civil and sub-surface drainage information see engineer's drawings.
 For building services see mechanical and electrical drawings.
 All areas are approximate.

CONSTRUCTION

Rev	Description	Issued	Drawn	Chk
C1	Gate removed	23/02/2016	MBa	TL
P3	Pillar style amended	22/12/2016	MBa	MB
P2	Pillar style amended	17/10/2016	MBa	NL
P1	First Issue	09/08/2016	NL	SC

Client
Berkeley Homes West London
 Project
Latchmere House
Church Road, Richmond TW10 5HH
and
Latchmere Lane, Kingston KT2 5NX

Entrance gate - Design Intent

Scale	Date	Drawn	Checked
As per Title @ A1	Sept '16	NL	SC

Brookes Architects
 Upstairs at The Grange, Bank Lane,
 London SW15 5JT
 T 020 8487 1223
 F 020 8876 4172
 E info@brookesarchitects.co.uk
 www.brookesarchitects.co.uk

Drawing No.	Rev No.
4721 4 466	C1