


GENERAL NOTES
 Drawing to be read in conjunction with engineers and other specialist drawings.
 All dimensions are structural and must be checked on site.
 For structural, civil and sub-surface drainage information see engineer's drawings.
 For building services see mechanical and electrical drawings.
 All areas are approximate.

ENGINEERING NOTES
 MJ - Movement joint
 MJ1 - Movement joint
 BJR - Brick joint reinforcement
 BJR 1 - Brick joint reinforcement

HOUSE NUMBERS - TYPE E3
 H24-H25 & H56-H57
 4 Units total

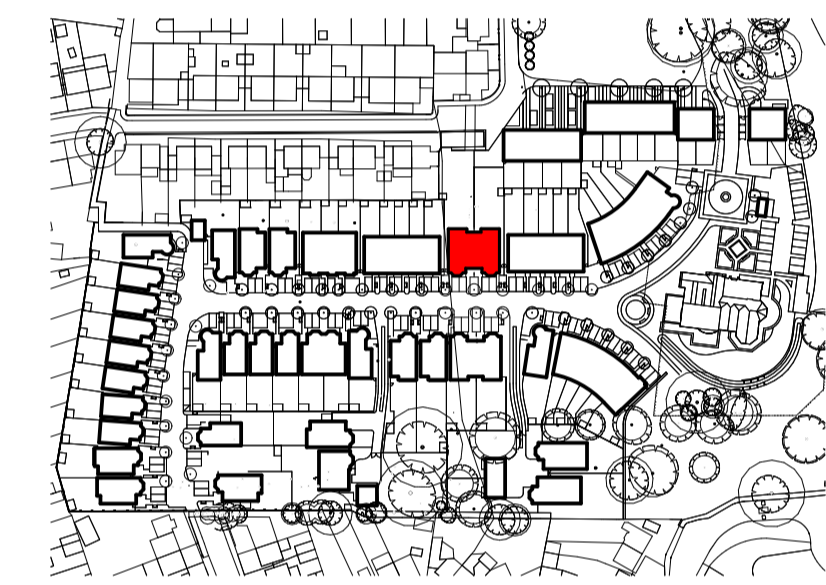

SCALE 1:50
 0 0.5 1 2.5m

CONSTRUCTION ISSUE

Rev	Description	Issued	Drawn	Checked
C1	Vents added, brick features labelled	27/01/2017	MBa	NL
T2	Roof amended per BHWL comments	04/01/2017	MBa	MB
T1	Roof amended, movement joints added	22/09/2016	MBa	SC
P2	M+E Updates, Pre-Plan Issue	18/03/2016	MP	SC
Rev	Description	Issued	Drawn	Checked

Client
Berkeley Homes West London
 Project
Latchmere House
Church Road, Richmond TW10 5HH
and
Latchmere Lane, Kingston KT2 5NX

Drawing
House Type E3 Flank Elevations

Scale	Date	Drawn	Checked
1:50 @ A1	Jan '16	MP	SC

Brookes Architects
 Upstairs at The Grange, Bank Lane,
 London SW15 5JT
 T 020 8487 1223
 F 020 8876 4172
 E info@brookesarchitects.co.uk
 www.brookesarchitects.co.uk

Drawing No.	Rev No.
4721 4 151 C1	