
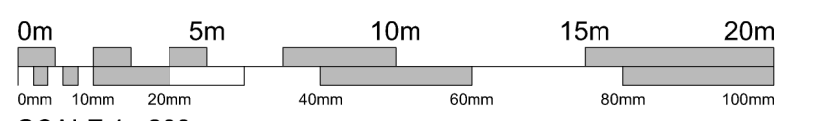


NOTES

1. No dimensions are to be scaled from this drawing.
2. All dimensions are to be checked on site prior to construction.

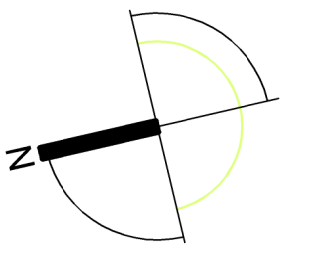

SCALE 1 : 200

Revision	Date Issued	Details
---	DD.MM.YYYY	-----

PLANNING

LK2

Studio 2, Deepdale Enterprise Park,
Deepdale Lane,
Nettleham, Lincoln
LN2 2LL
Tel. 01522 750777
Fax. 01522 754061
E-mail info@lk2.co.uk
Web www.lk2.co.uk

Registered in England 0320844 - Reg. Office: Studio 2, Deepdale Enterprise Park, Deepdale Lane, Nettleham, Lincoln, LN2 2LL
Client Logo

Client
Quantum Group

Project
Udney Park Road
Teddington
London

Title
Proposed AGP Layout

Scale 1:200 at A1	Date March 2017	Drawn by LMN
Project No. 857	Drawing No. (08) 005	Revision A00