


00/1927/CON

06/12362

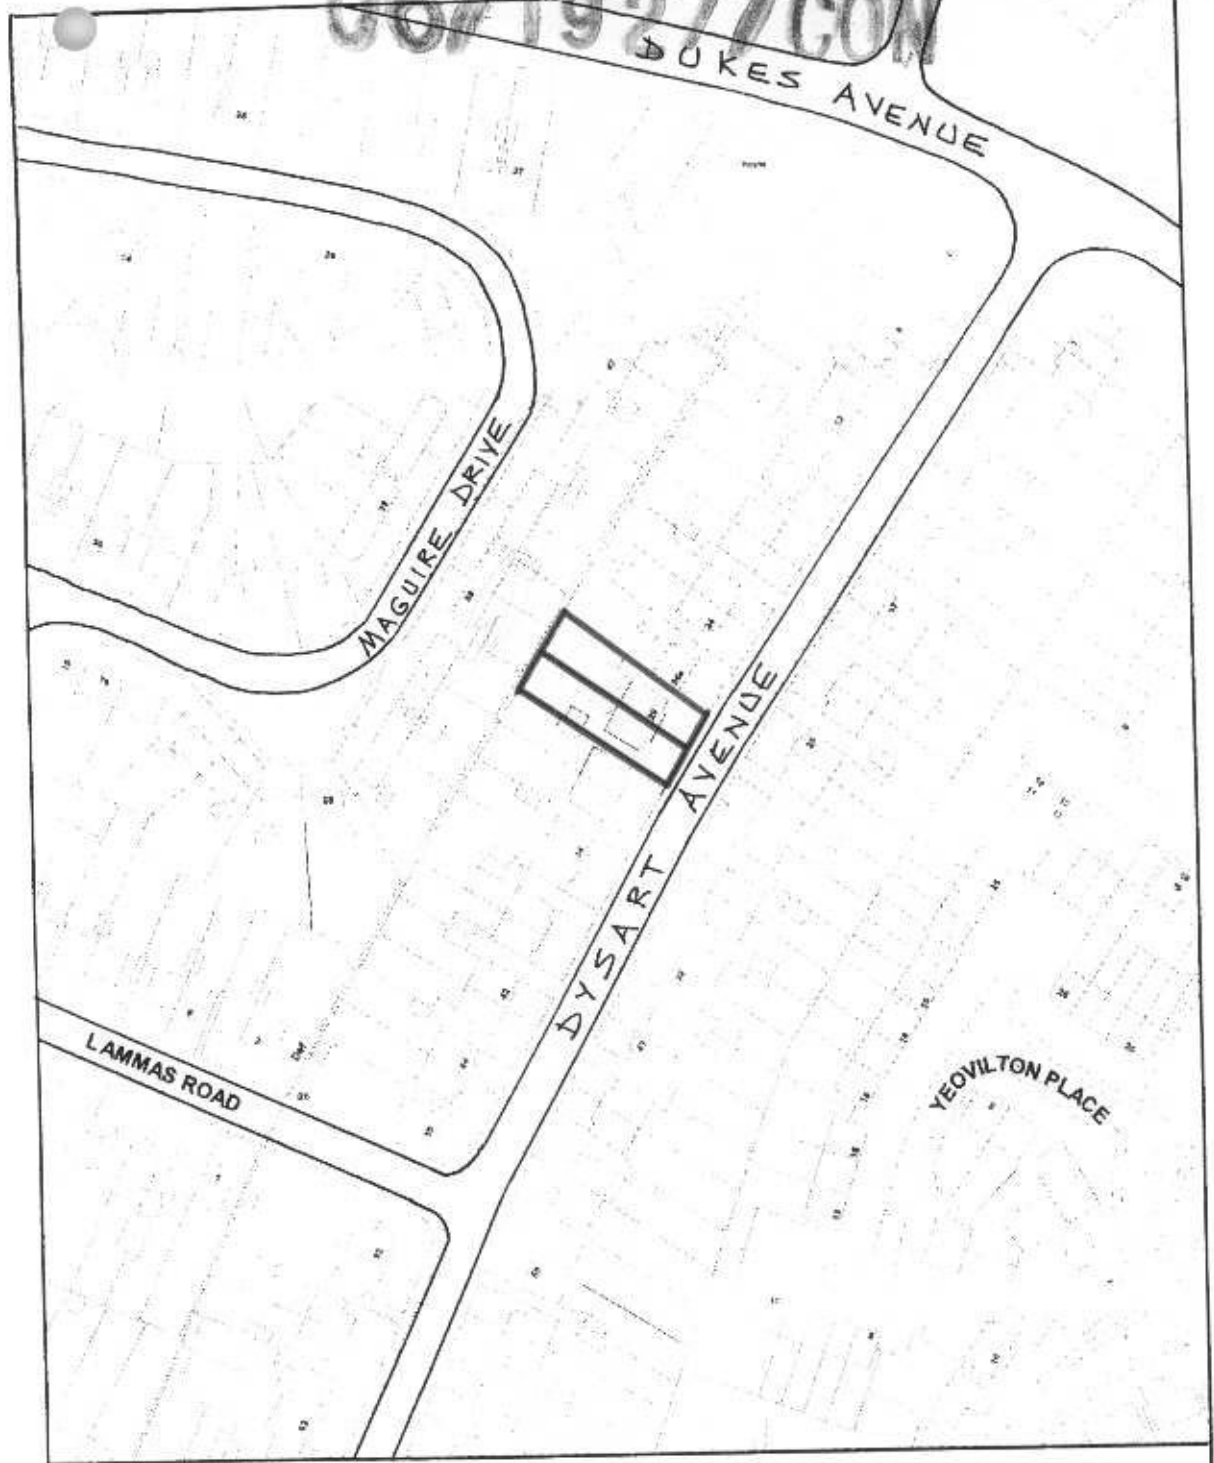

Environmental Services
 Planning & Dev
 - 2 JUN 2000

LOCATION PLAN

26 AND 28 DYSART AVENUE, KINGSTON



Scale 1: 1250

OFFICE COPY
 DO NOT REMOVE FROM FILE