



LEGEND

--- Structure to be demolished.

EXISTING SECTION AA

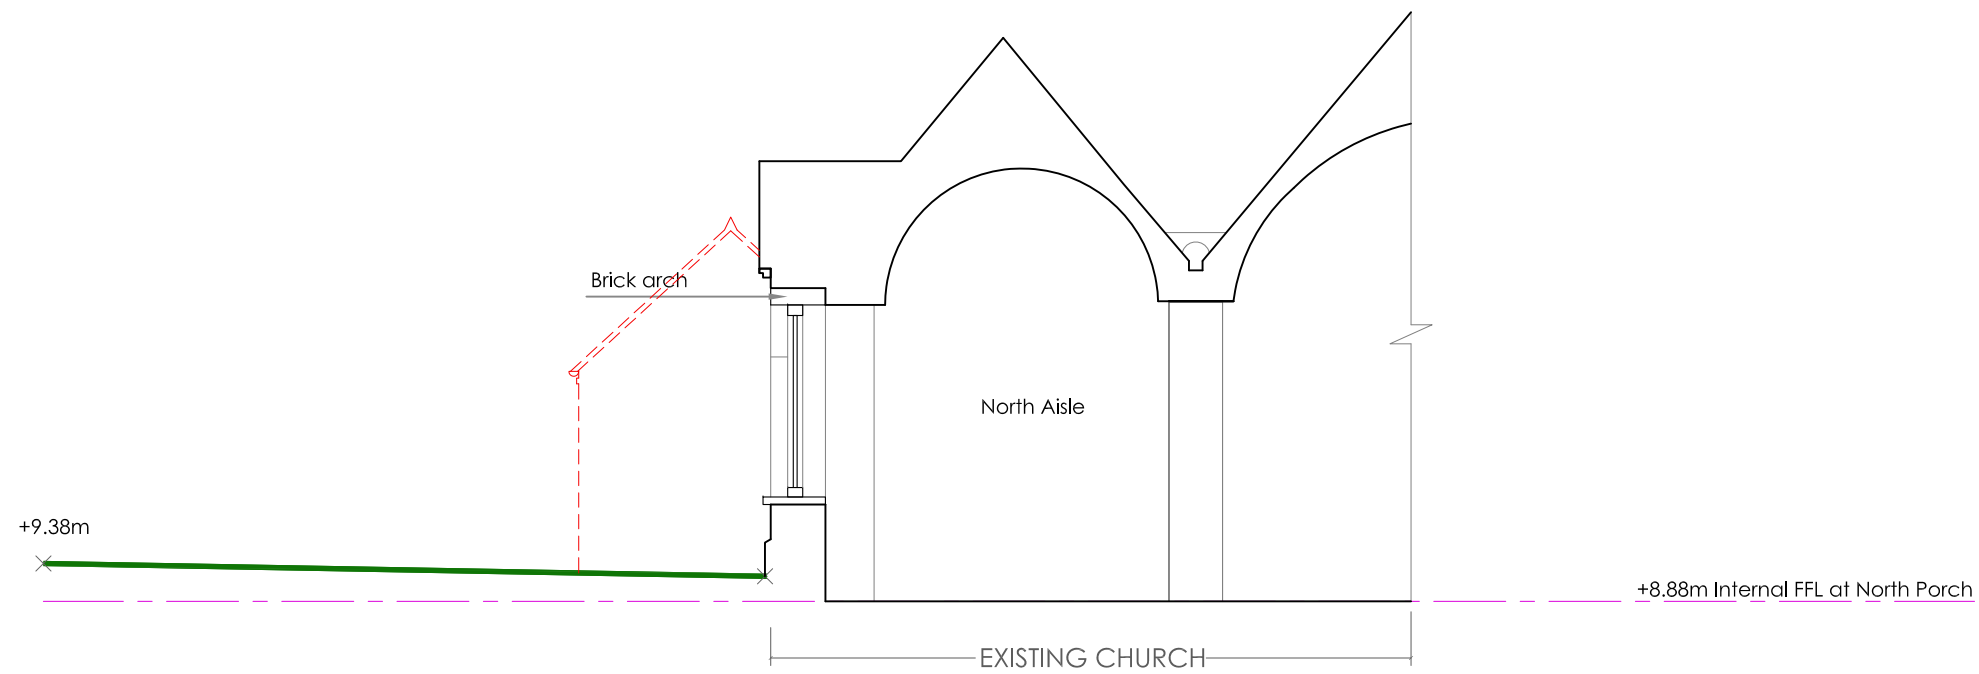

File Path: H:\S\St. Mary with St. Alban 1230\1230-05. North extension\15. Drawings\Planning

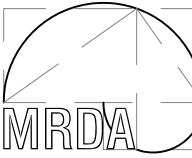General Notes:-	Rev	Note	Date	Status	Client / Organisation	 Architects and Conservation Consultants 3 King Street Cloisters, Clifton Walk Hammersmith, London, W6 0GY T : 020 8748 3755 F : 020 8748 3756 www.mrda.co.uk office@mrda.co.uk
1. All drawings remain the copyright of MRDA, and cannot be reproduced without approval. 2. This drawing must not be scaled. 3. Documents/drawings transferred by electronic mail are not to be altered without the consent of MRDA. 4. Dimensional/level accuracy only applies to the written notation. 5. The drawings/information issued by MRDA are to be cross referenced where necessary with other relevant Consultants information. 6. If in doubt ask!				EXISTING	PCC	
				Project		Job No. 1230-05
				St Mary with St. Alban Church, Teddington		Dwg No. EX.008
				Drawing title		Revision. -
				Existing Section AA		Scale. 1:100 @A3
						Dr. IA
						Ch. MD
						Date. 03.18