



Note:
 B4 203 x 102 x 23UB
 B5 203 x 203 x 46UC
 B6 203 x 203 x 46UC


PROPOSED GROUND FLOOR

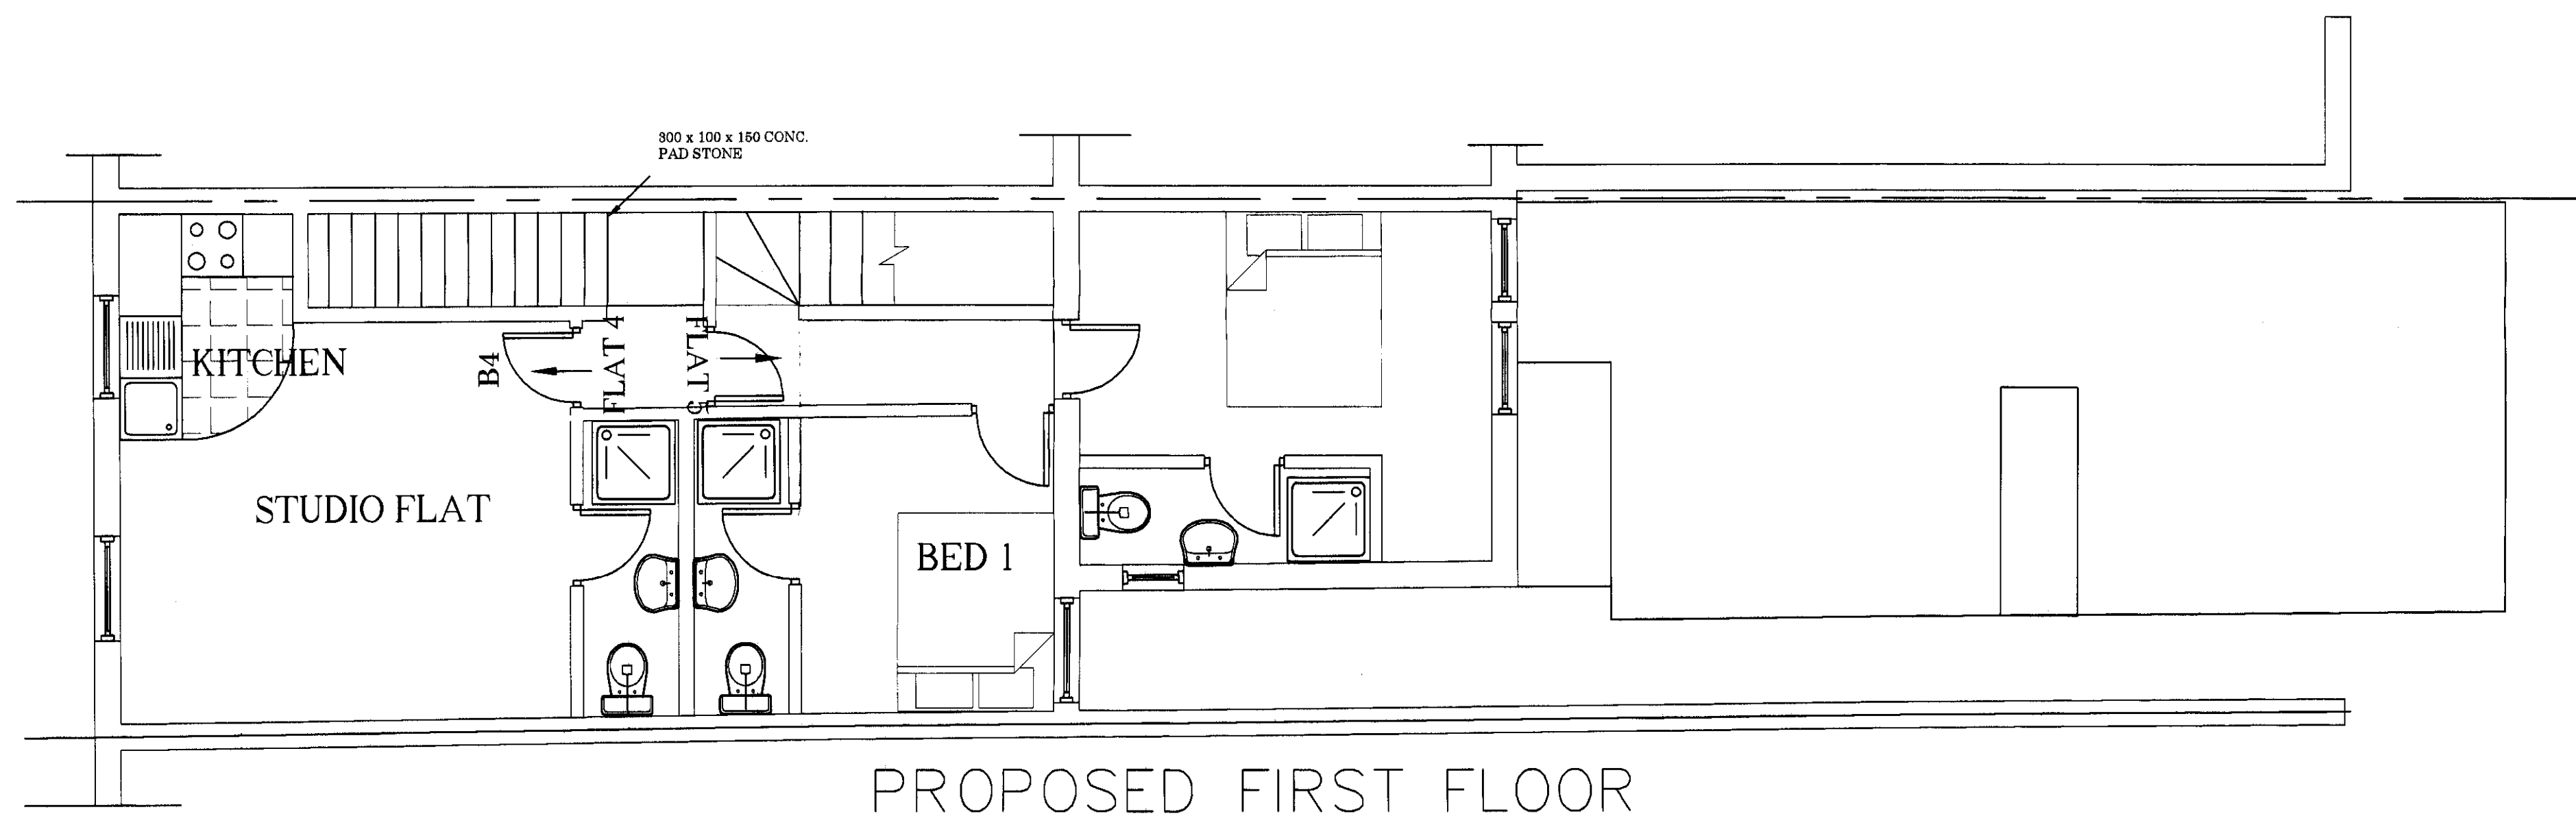

PROPOSED FIRST FLOOR

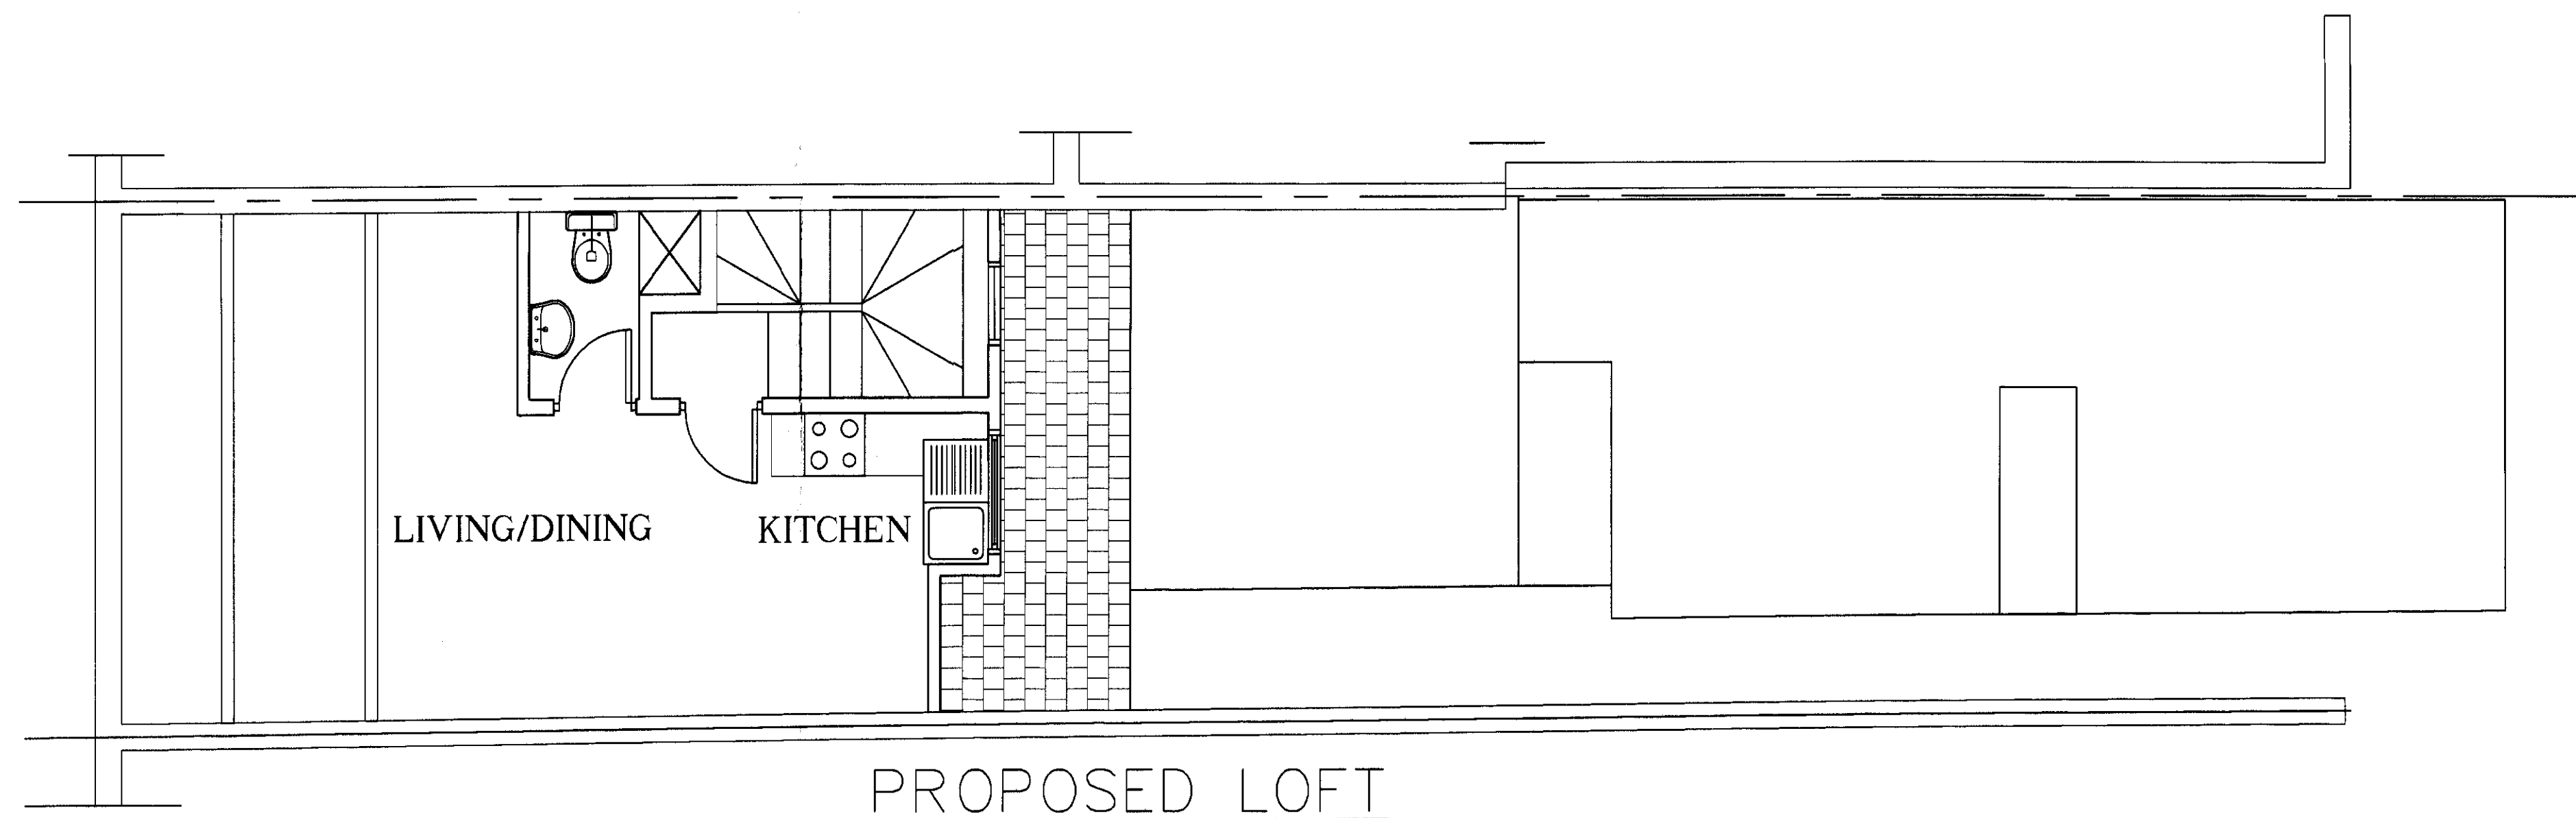

PROPOSED LOFT

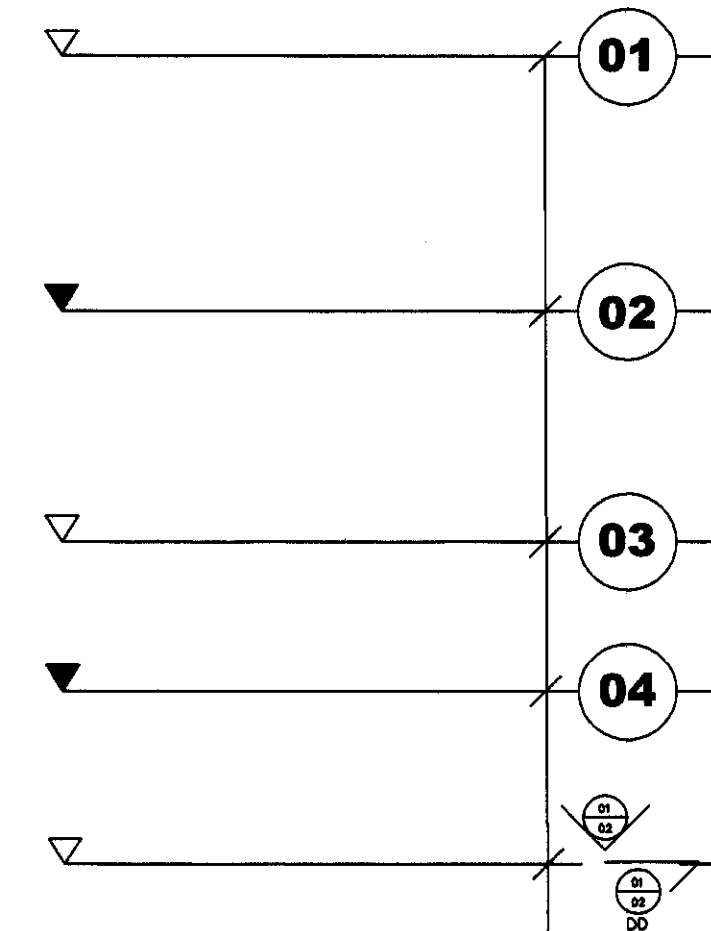

RECEIVED
 14 AUG 2009
 PLANNING

GENERAL

- 1) No structural roof supports to be removed before new permanent or temporary supports are in place
- 2) Do NOT scale from drawings
- 3) Builders to check all dimensions before build
- 4) If in doubt contact 020 7381 0505

+44 (0)20 7381 0505
 info@displayarchitecture.com


Studio 9, Unit 24
 The Code Centre,
 189 Munster Road
 Fulham
 SW6 6AW

www.displayarchitecture.com

D.I.S. play is a trademark and is a registered trademark of Display Architecture Limited

Architecture Ltd

NOTES:

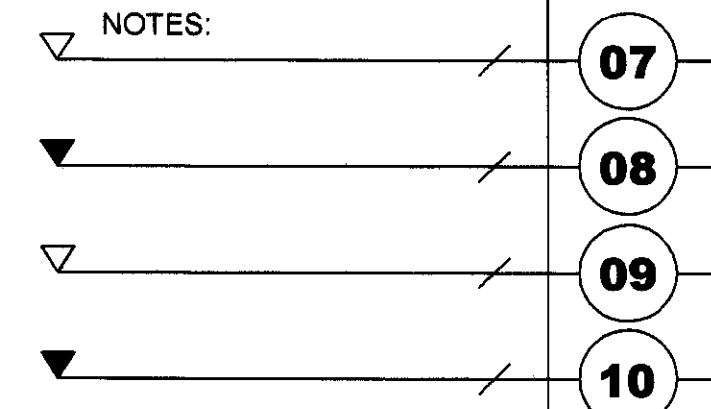

RECEIVED
 14 AUG 2009
 PLANNING

CLIENT: **ADDEY**
 PROJECT No: **ADD301**
 PROJECT ADDRESS: **104 STANLEY ROAD, TEDDINGTON**
 DRAWING No: **03 PROPOSED PLANS**
 SCALE: **1:50**
 DRAWN BY: **J.Webster**
 CHECKED BY: **S.SMITH**
 DATE: **060811**