


DO NOT SCALE OFF THIS DRAWING. ALL DIMENSIONS ARE TO BE CHECKED PRIOR TO CONSTRUCTION. ALL COPYRIGHTS RELATING TO THE DESIGN WORK CONTAINED ON THIS DRAWING TO BE RETAINED BY THE PIKE PRACTICE.

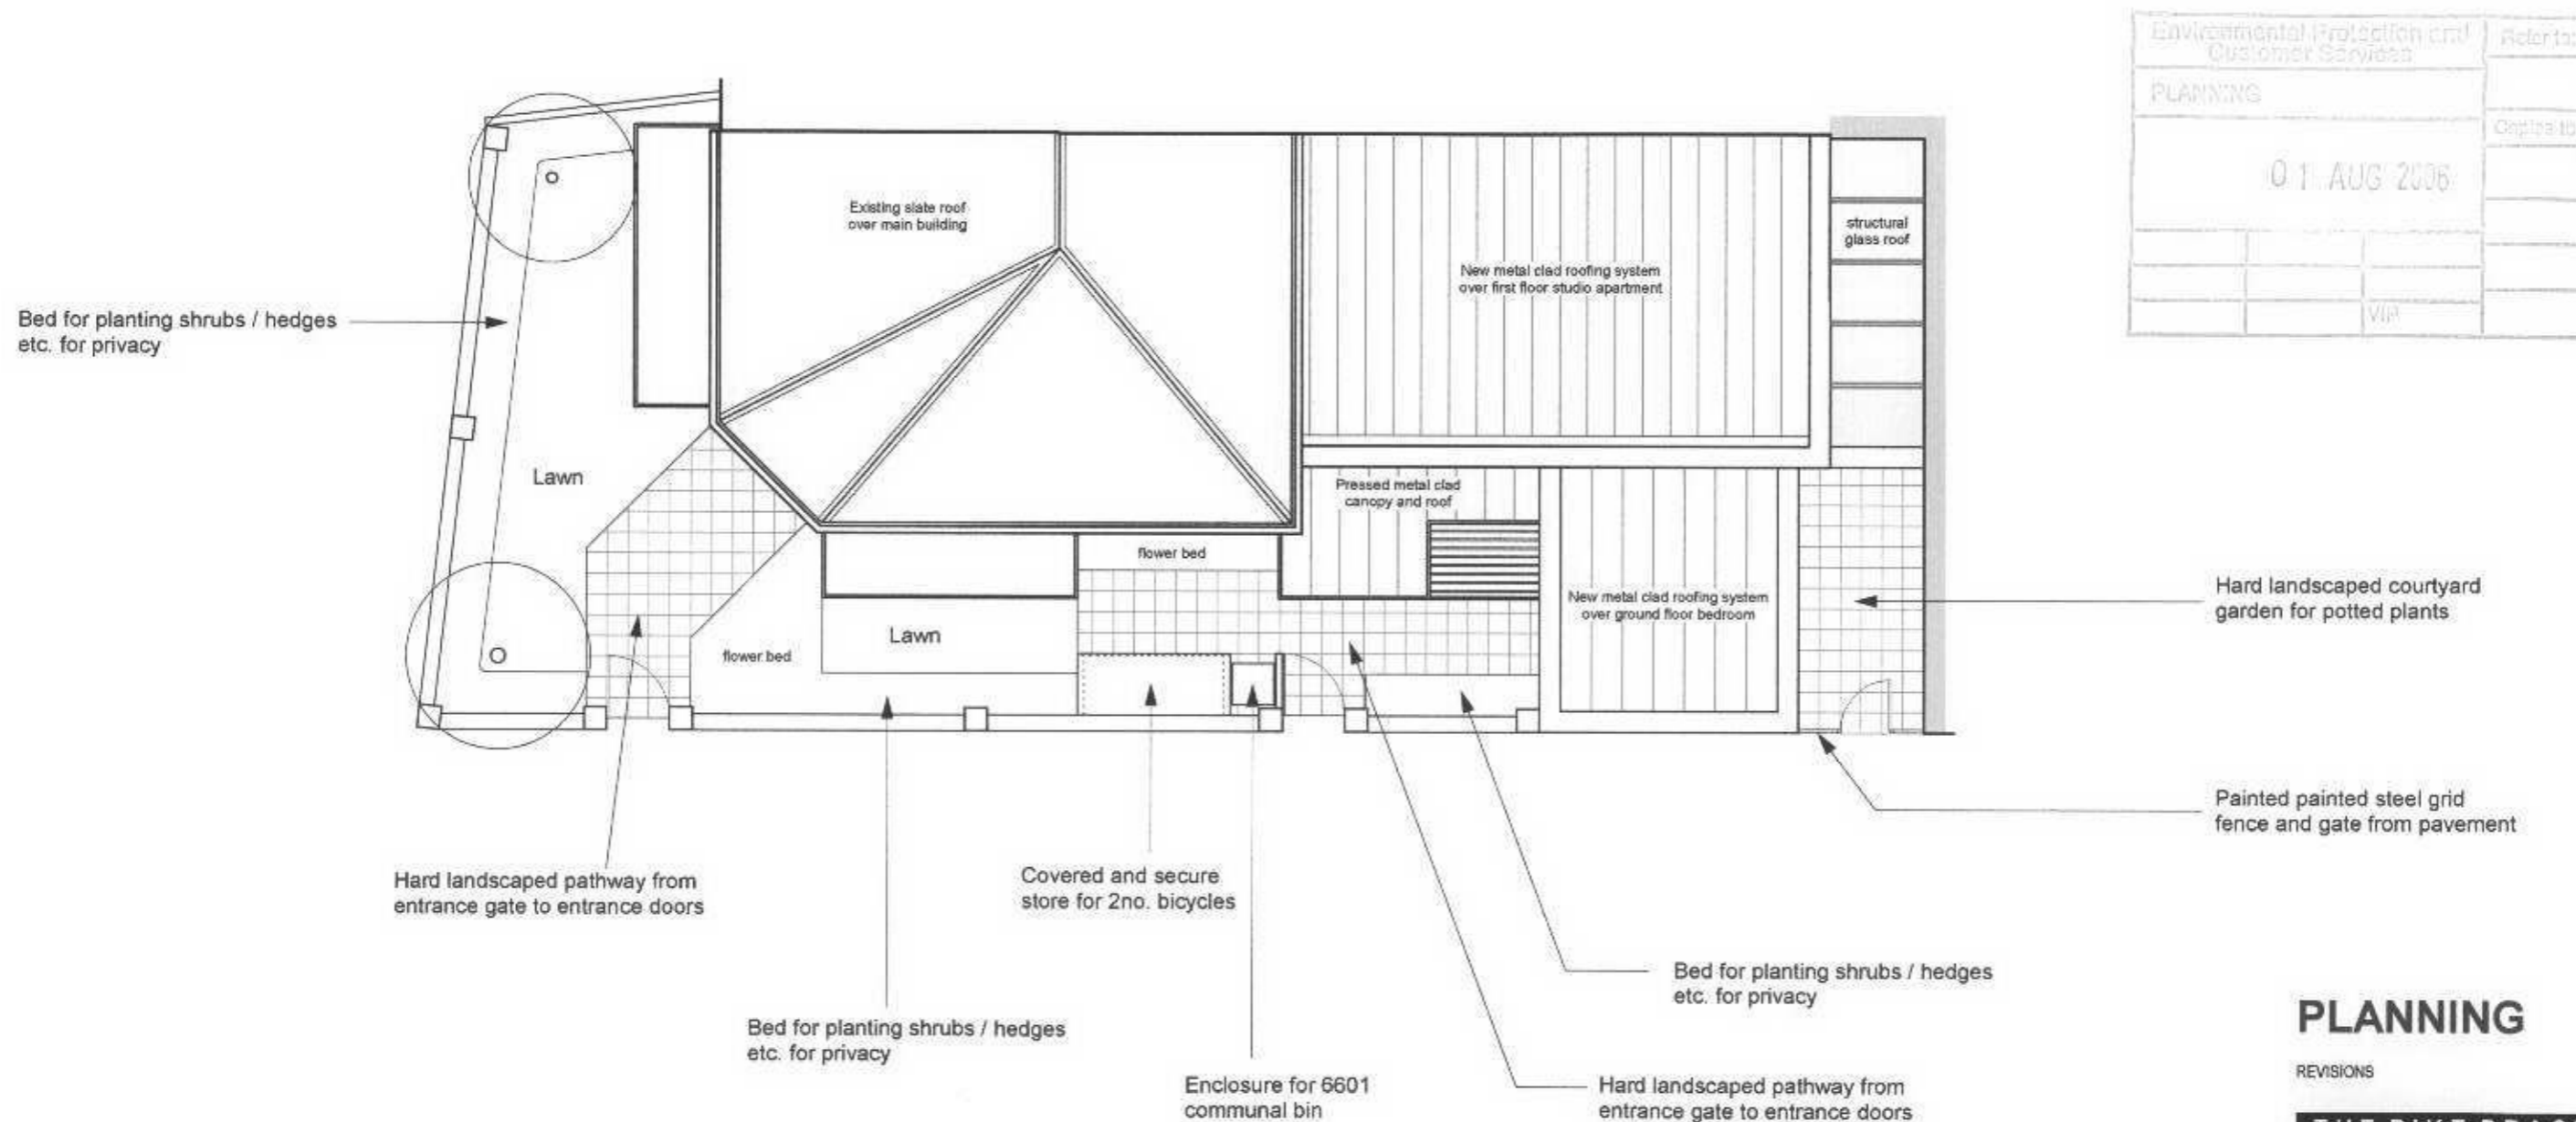

Environmental Protection and Customer Services	Refer to:
PLANNING	Contract:
01 AUG 2006	
	VIP

PROPOSED LANDSCAPE PLAN

SCALE 1:100

Rev. A - 27 / 7 / 06

Porch structure between bay windows removed.
Bicycle store and bin enclosure added.

PLANNING

REVISIONS

THE PIKE PRACTICE

ARCHITECTS + INTERIOR DESIGNERS
CROMBIE MEWS 11A ABERCROMBIE ST LONDON
SW11 2JB T: 020 7924 8257 F: 020 7585 1173

CLIENT	PAUL PHILLIPS
PROJECT	NORTH WORPLE WAY
DRAWING	LANDSCAPING PLAN
SCALE	N/A
DATE	MAY 2006

DRAWING NO: 06 / 701 / 107