



Sources of information

SQUIRE & PARTNERS

3DView-{3D-kh}.dwg
Received 04/01/18

APR SERVICES


Topographical Survey.pdf
Received 22/09/16

CLOUD 10

Stag Brewery East end 15-09-16.dwg
11263_Stag Brewery_MASTER.dwg
Stag Brewery West end 22-09-16 Pt1.dwg
Stag Brewery West end 23-09-16.dwg
The Ship PH.dwg
Jolly Gardeners.dwg
Received 11/10/16

EB7 Ltd

Site Photographs
Ordnance Survey

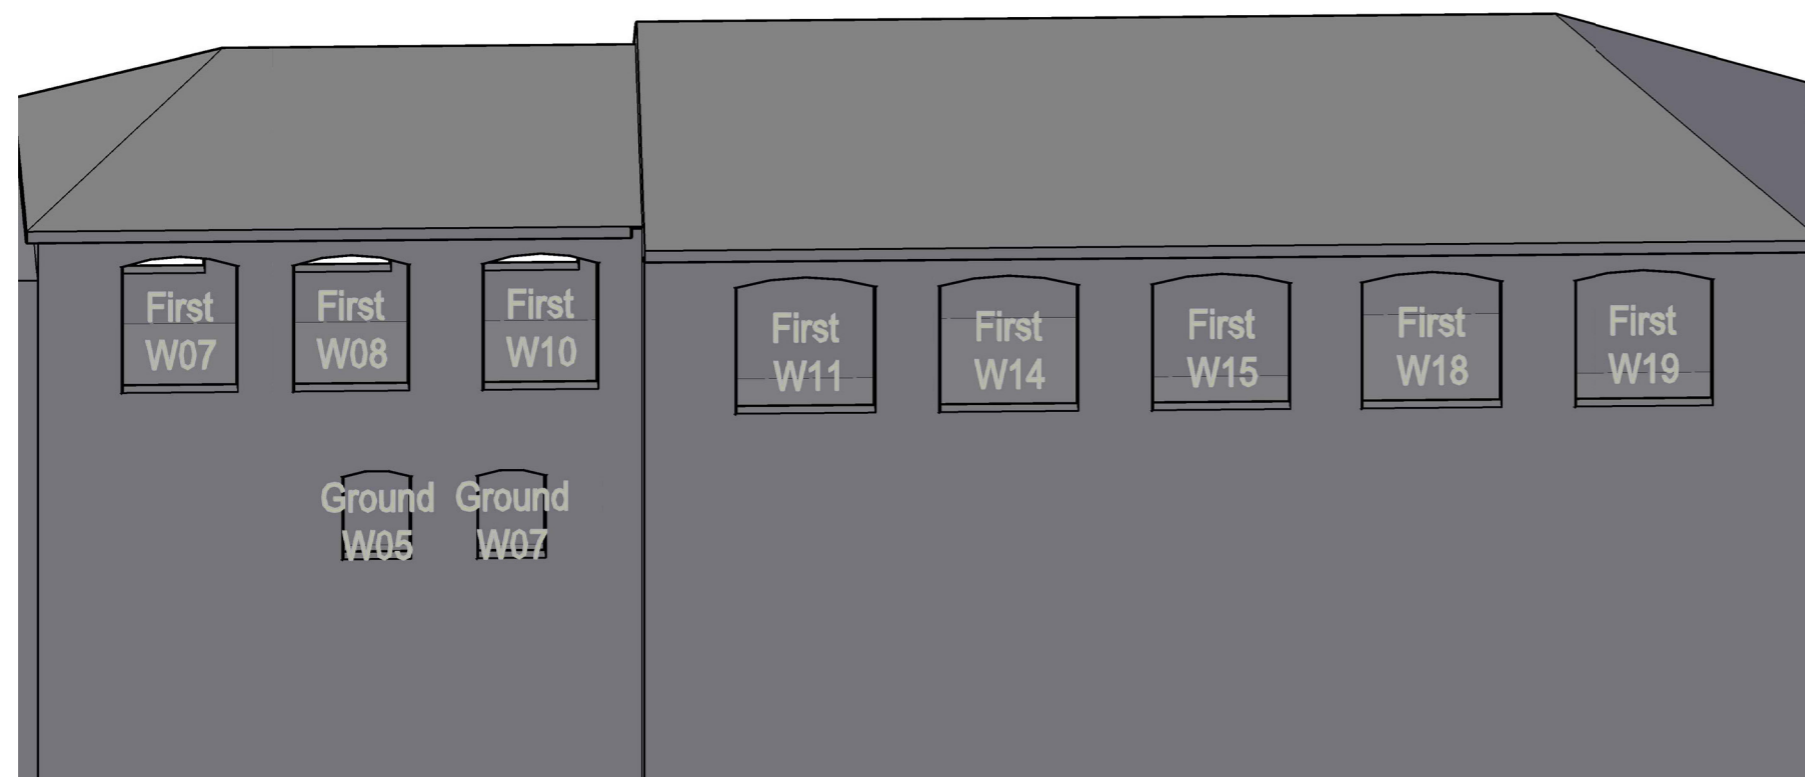


Project The Stag Brewery
SW14 7ET
London

Title 2-10 Waldeck Road
Window Map

Drawn AA Checked --

Date 29/01/2018 Rel no. 07

Drawing no. 2201-WM37

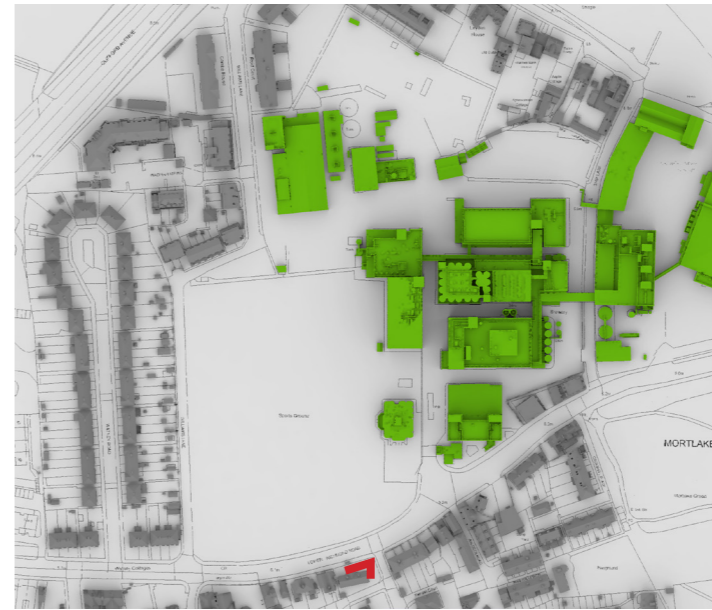

Sources of information

SQUIRE & PARTNERS

3DView-{3D-kh}.dwg
Received 04/01/18

APR SERVICES


Topographical Survey.pdf
Received 22/09/16

CLOUD 10

Stag Brewery East end 15-09-16.dwg
11263_Stag Brewery_MASTER.dwg
Stag Brewery West end 22-09-16 Pt1.dwg
Stag Brewery West end 23-09-16.dwg
The Ship PH.dwg
Jolly Gardeners.dwg
Received 11/10/16

EB7 Ltd

Site Photographs
Ordnance Survey

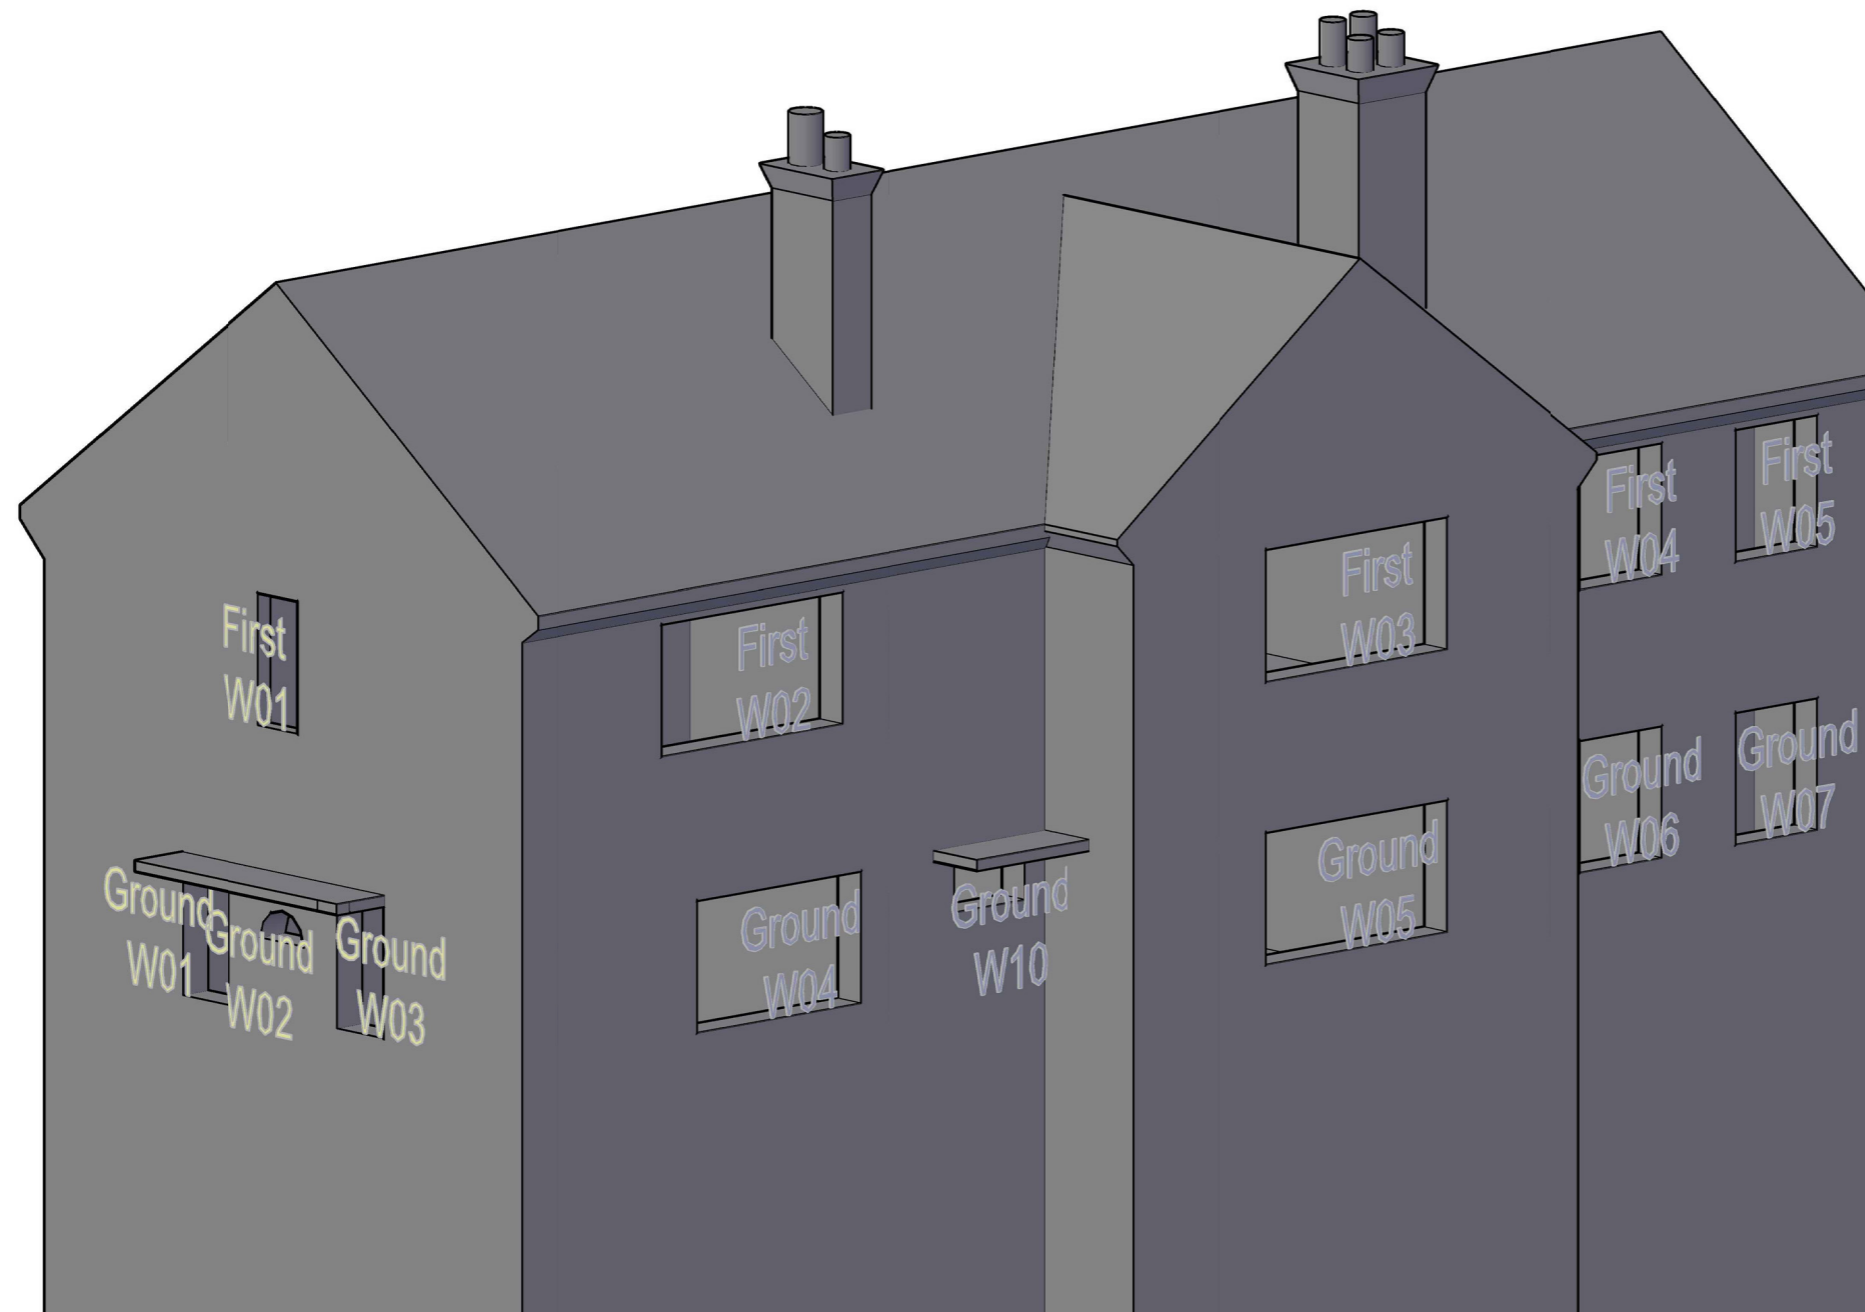

Project The Stag Brewery
SW14 7ET
London

Title 51a-55 Lower Richmond Road
Window Map

Drawn AA Checked --

Date 29/01/2018 Rel no. 07

Drawing no. 2201-WM38



Sources of information

SQUIRE & PARTNERS

3DView-{3D-kh}.dwg
Received 04/01/18

APR SERVICES

Topographical Survey.pdf
Received 22/09/16

CLOUD 10

Stag Brewery East end 15-09-16.dwg
11263_Stag Brewery_MASTER.dwg
Stag Brewery West end 22-09-16 Pt1.dwg
Stag Brewery West end 23-09-16.dwg
The Ship PH.dwg
Jolly Gardeners.dwg
Received 11/10/16

EB7 Ltd

Site Photographs
Ordnance Survey



Project The Stag Brewery
SW14 7ET
London

Title 51a-55 Lower Richmond Road
Window Map

Drawn AA Checked --

Date 29/01/2018 Rel no. 07

Drawing no. 2201-WM39



Sources of information

SQUIRE & PARTNERS

3DView-{3D-kh}.dwg
Received 04/01/18

APR SERVICES

Topographical Survey.pdf
Received 22/09/16

CLOUD 10

Stag Brewery East end 15-09-16.dwg
11263_Stag Brewery_MASTER.dwg
Stag Brewery West end 22-09-16 Pt1.dwg
Stag Brewery West end 23-09-16.dwg
The Ship PH.dwg
Jolly Gardeners.dwg
Received 11/10/16

EB7 Ltd

Site Photographs
Ordnance Survey



Project The Stag Brewery
SW14 7ET
London

Title 61-63 Lower Richmond Road
Window Map

Drawn AA Checked --

Date 29/01/2018 Rel no. 07

Drawing no. 2201-WM40



Sources of information

SQUIRE & PARTNERS

3DView-{3D-kh}.dwg
Received 04/01/18

APR SERVICES


Topographical Survey.pdf
Received 22/09/16

CLOUD 10

Stag Brewery East end 15-09-16.dwg
11263_Stag Brewery_MASTER.dwg
Stag Brewery West end 22-09-16 Pt1.dwg
Stag Brewery West end 23-09-16.dwg
The Ship PH.dwg
Jolly Gardeners.dwg
Received 11/10/16

EB7 Ltd

Site Photographs
Ordnance Survey

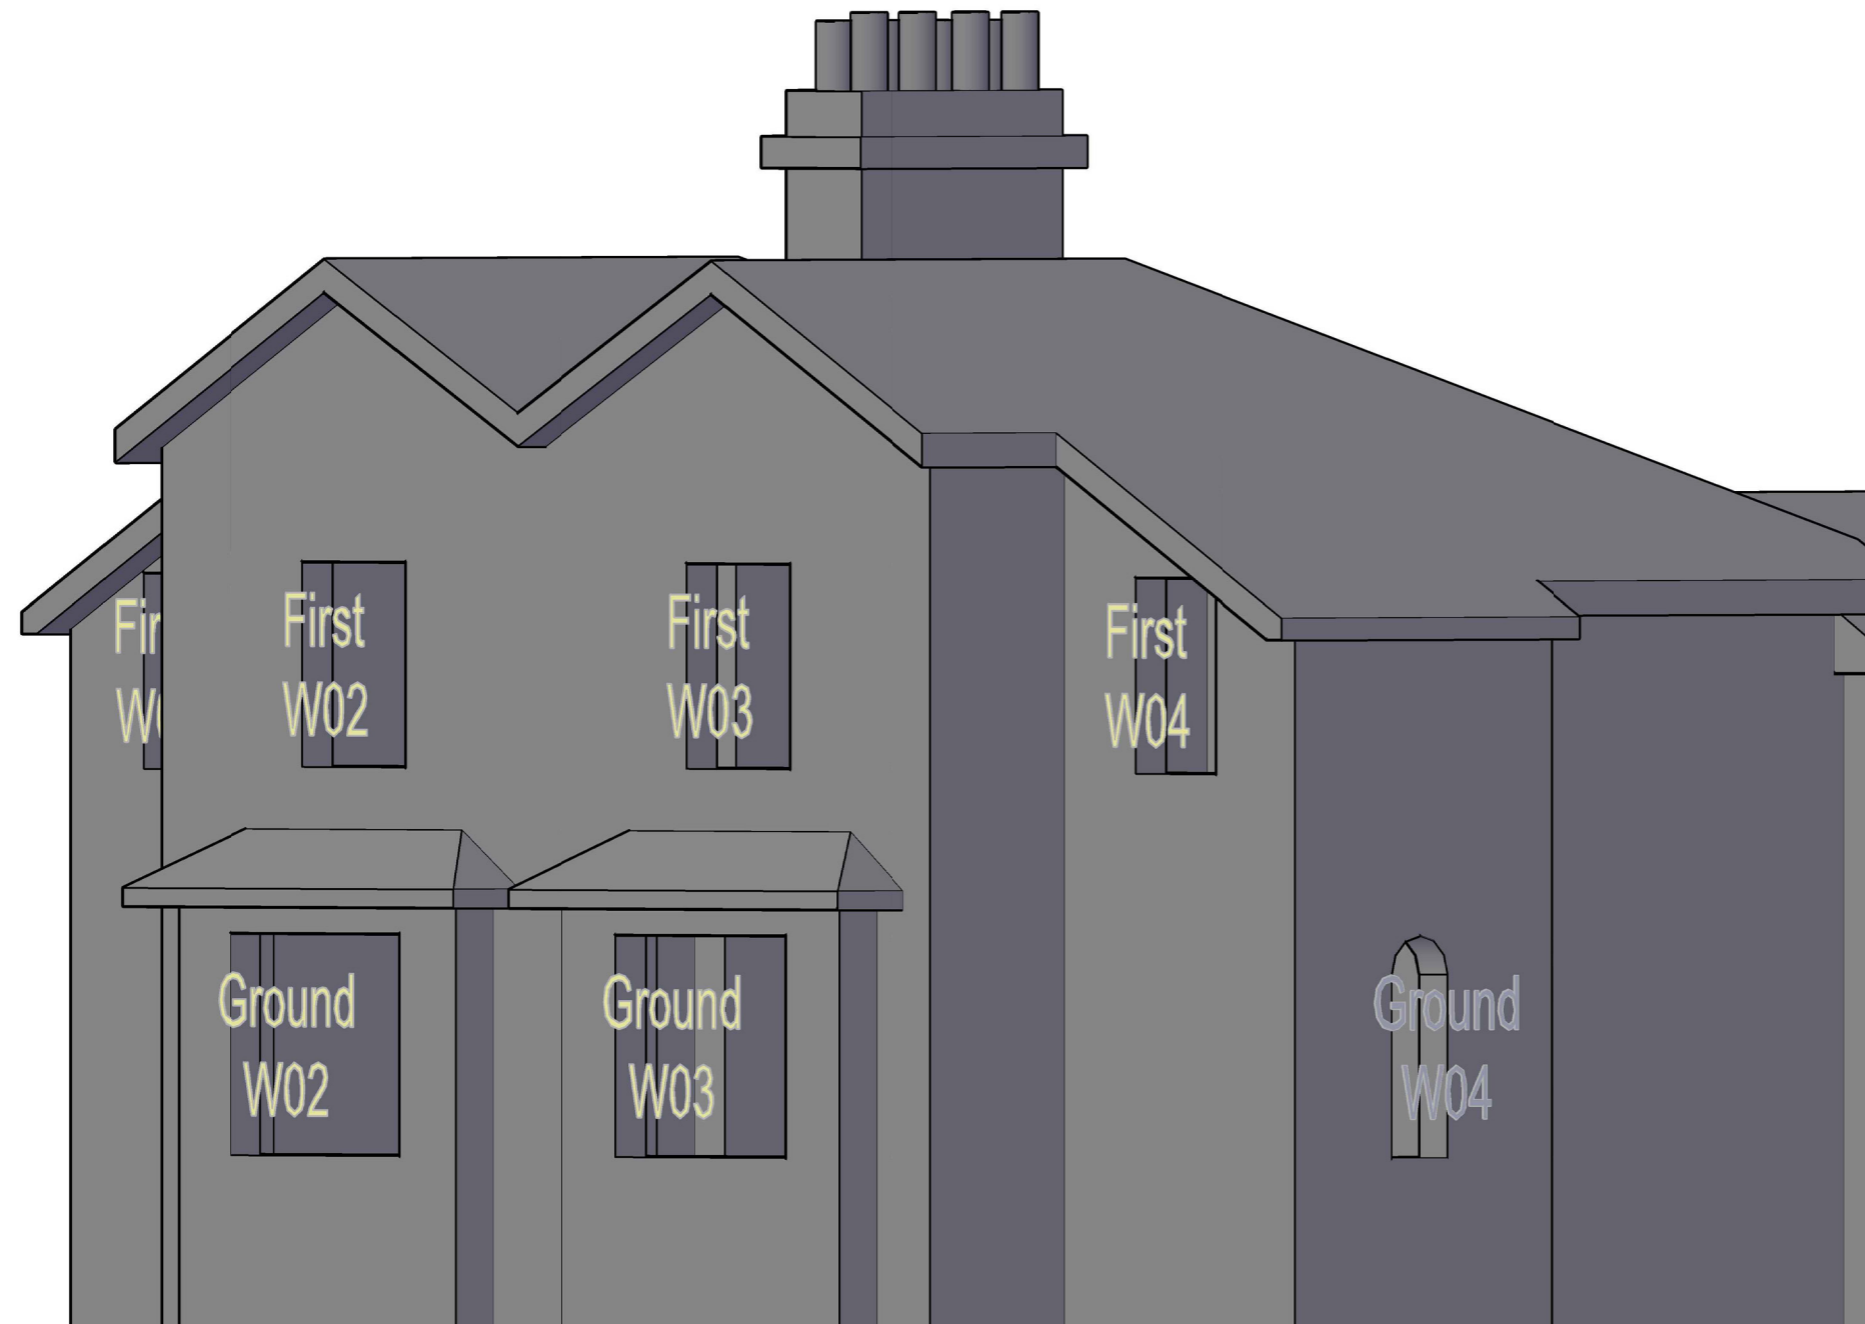


Project The Stag Brewery
SW14 7ET
London

Title 61-63 Lower Richmond Road
Window Map

Drawn AA Checked --

Date 29/01/2018 Rel no. 07

Drawing no. 2201-WM41

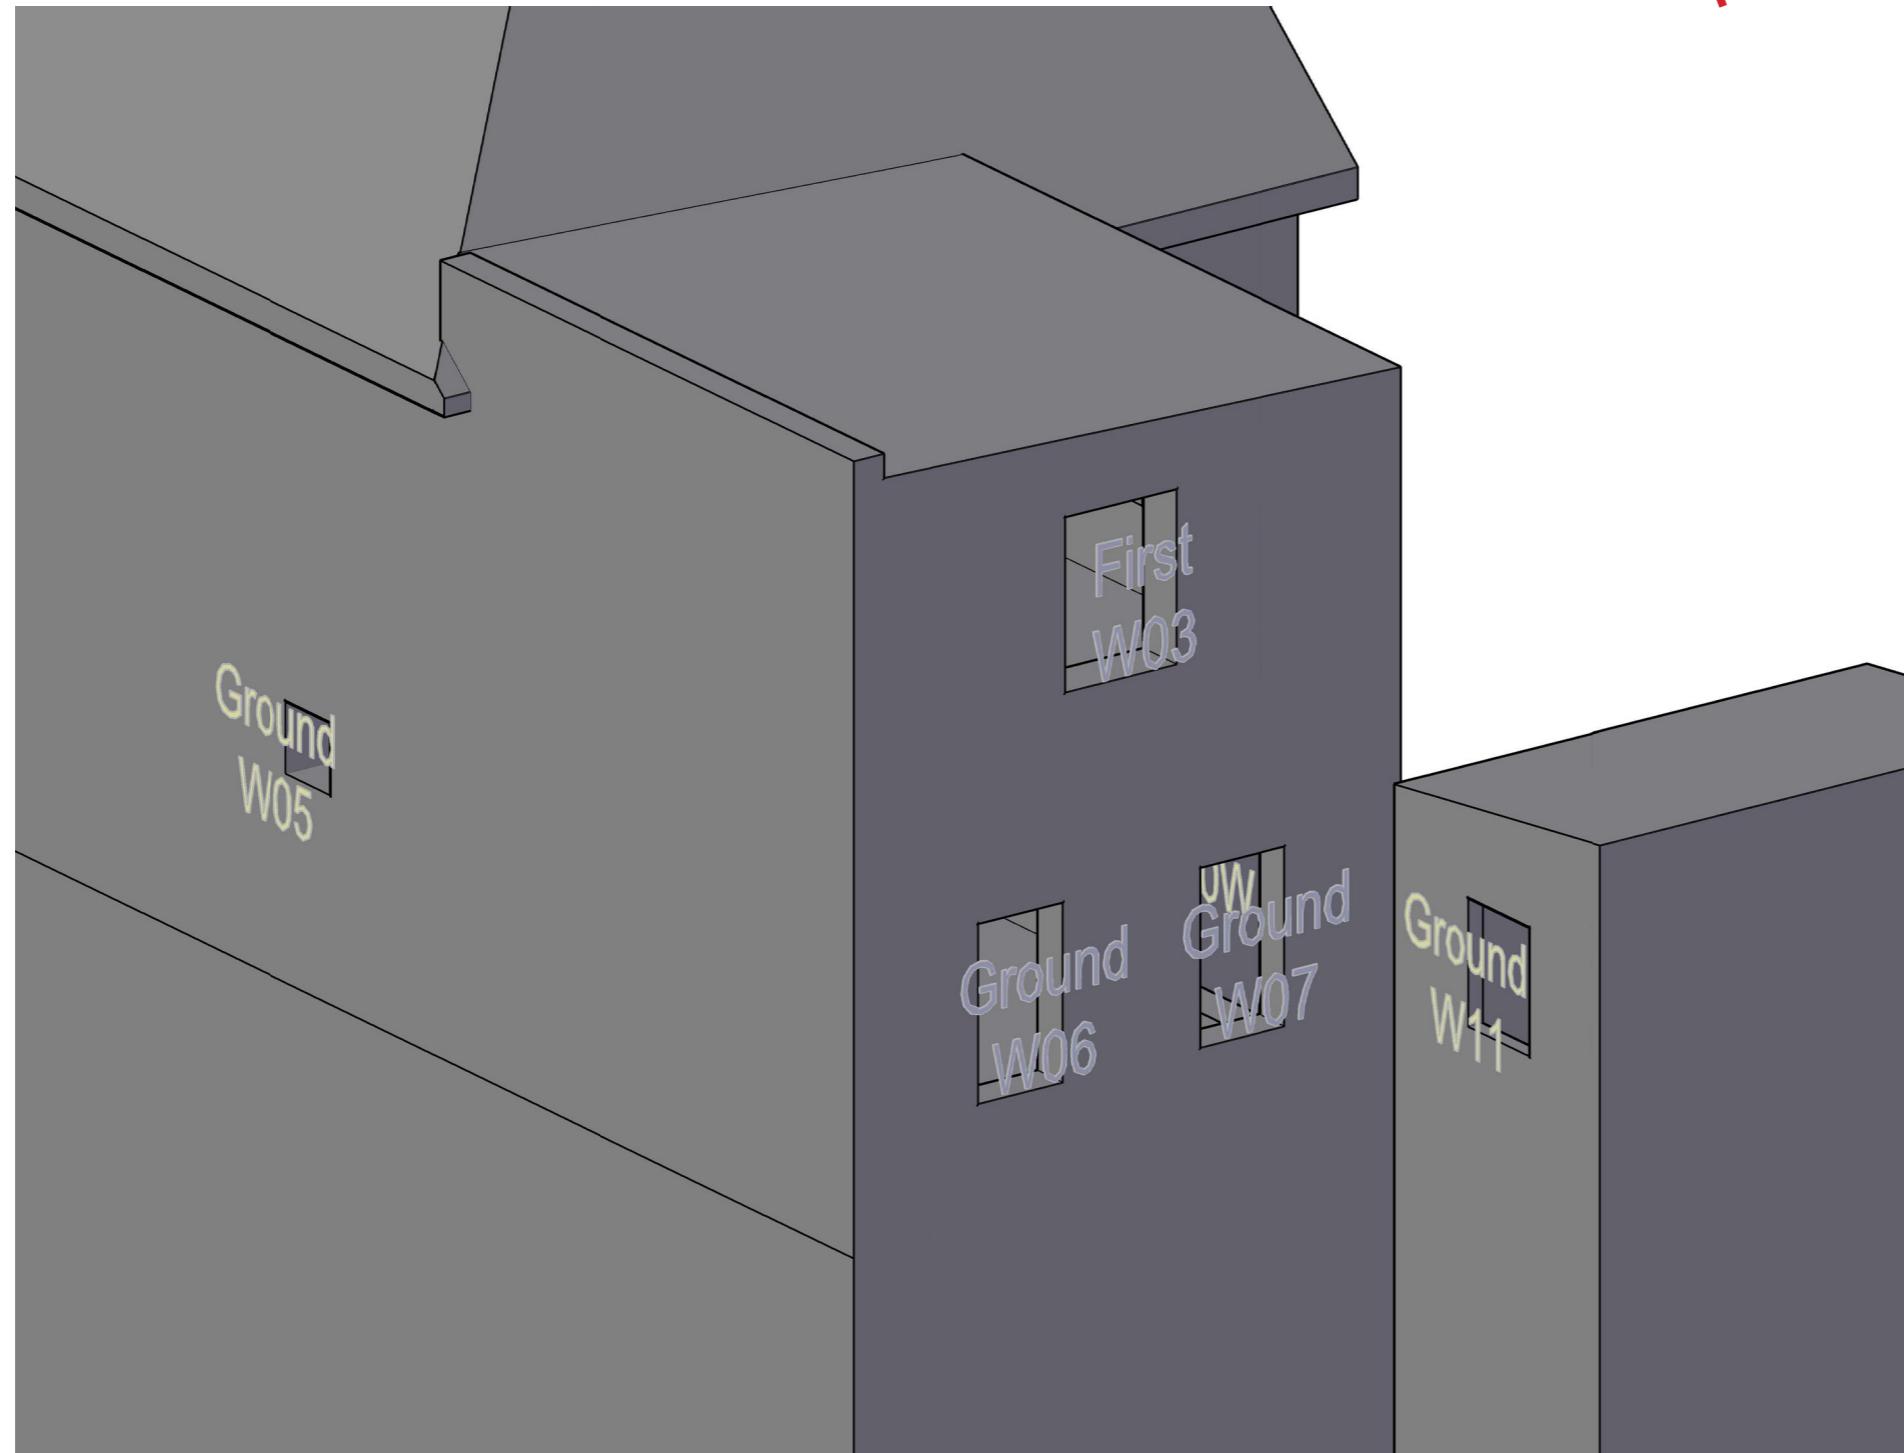

Sources of information

SQUIRE & PARTNERS

3DView-{3D-kh}.dwg
Received 04/01/18

APR SERVICES

Topographical Survey.pdf
Received 22/09/16

CLOUD 10

Stag Brewery East end 15-09-16.dwg
11263_Stag Brewery_MASTER.dwg
Stag Brewery West end 22-09-16 Pt1.dwg
Stag Brewery West end 23-09-16.dwg
The Ship PH.dwg
Jolly Gardeners.dwg
Received 11/10/16

EB7 Ltd

Site Photographs
Ordnance Survey

Project The Stag Brewery
SW14 7ET
London

Title 67 Lower Richmond Road
Window Map

Drawn AA Checked --

Date 29/01/2018 Rel no. 07

Drawing no. 2201-WM42



Sources of information

SQUIRE & PARTNERS

3DView-{3D-kh}.dwg
Received 04/01/18

APR SERVICES

Topographical Survey.pdf
Received 22/09/16

CLOUD 10

Stag Brewery East end 15-09-16.dwg
11263_Stag Brewery_MASTER.dwg
Stag Brewery West end 22-09-16 Pt1.dwg
Stag Brewery West end 23-09-16.dwg
The Ship PH.dwg
Jolly Gardeners.dwg
Received 11/10/16

EB7 Ltd

Site Photographs
Ordnance Survey



Project The Stag Brewery
SW14 7ET
London

Title 67 Lower Richmond Road
Window Map

Drawn AA Checked --

Date 29/01/2018 Rel no. 07

Drawing no. 2201-WM43



Sources of information

SQUIRE & PARTNERS

3DView-{3D-kh}.dwg
Received 04/01/18

APR SERVICES


Topographical Survey.pdf
Received 22/09/16

CLOUD 10

Stag Brewery East end 15-09-16.dwg
11263_Stag Brewery_MASTER.dwg
Stag Brewery West end 22-09-16 Pt1.dwg
Stag Brewery West end 23-09-16.dwg
The Ship PH.dwg
Jolly Gardeners.dwg
Received 11/10/16

EB7 Ltd

Site Photographs
Ordnance Survey

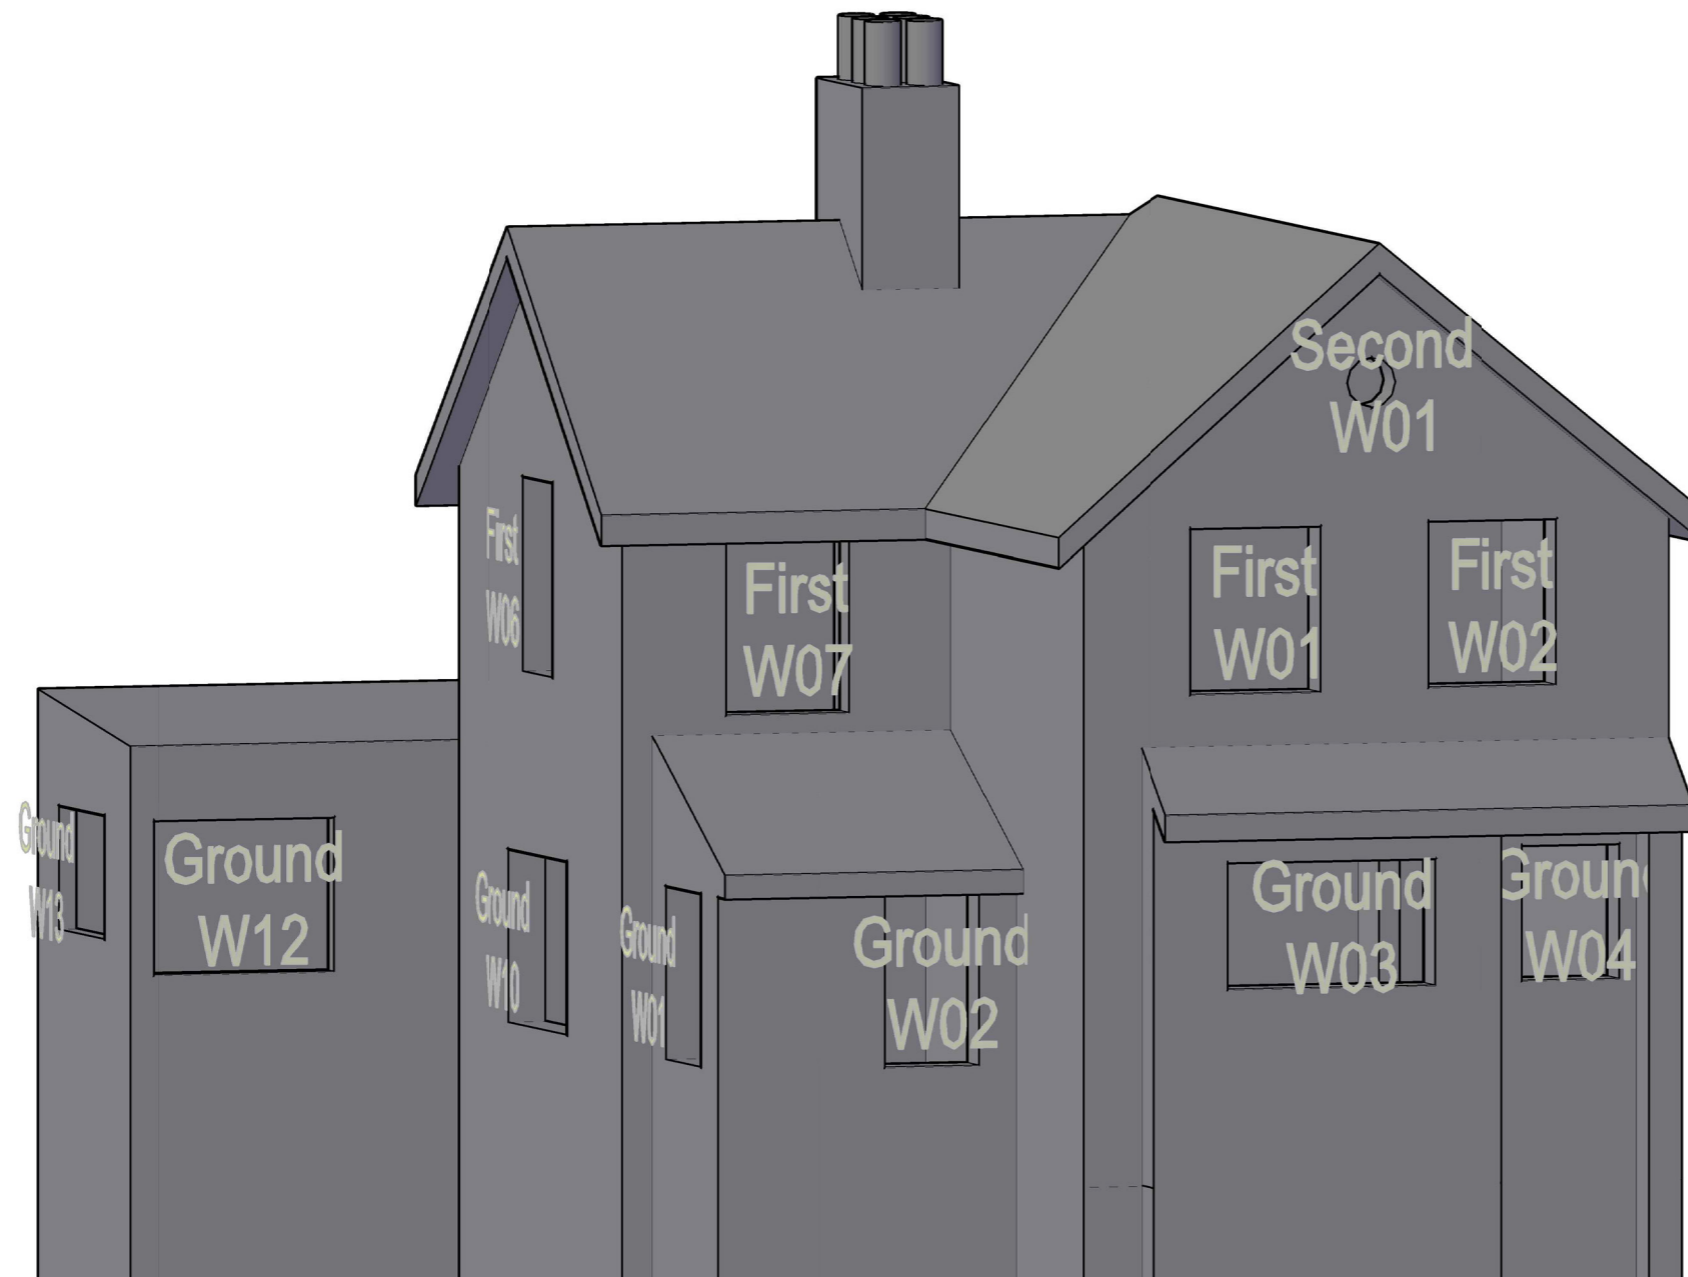


Project The Stag Brewery
SW14 7ET
London

Title 67 Lower Richmond Road
Window Map

Drawn AA Checked --

Date 29/01/2018 Rel no. 07

Drawing no. 2201-WM44

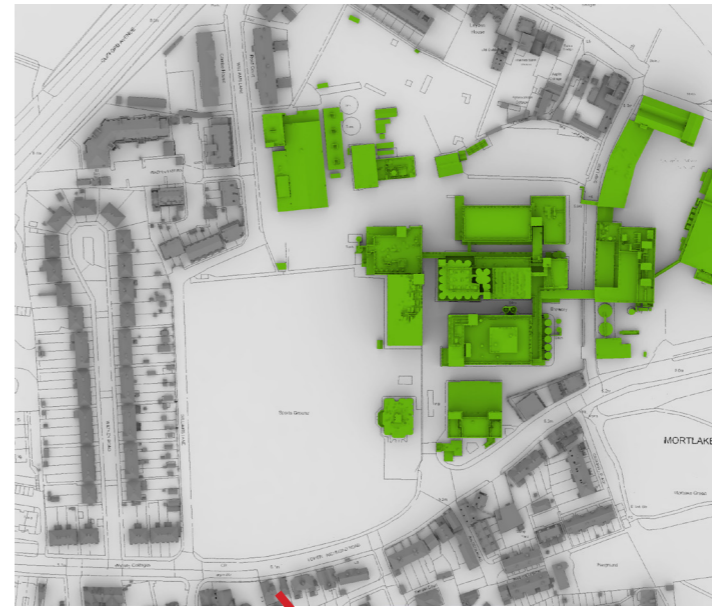

Sources of information

SQUIRE & PARTNERS

3DView-{3D-kh}.dwg
Received 04/01/18

APR SERVICES


Topographical Survey.pdf
Received 22/09/16

CLOUD 10

Stag Brewery East end 15-09-16.dwg
11263_Stag Brewery_MASTER.dwg
Stag Brewery West end 22-09-16 Pt1.dwg
Stag Brewery West end 23-09-16.dwg
The Ship PH.dwg
Jolly Gardeners.dwg
Received 11/10/16

EB7 Ltd

Site Photographs
Ordnance Survey

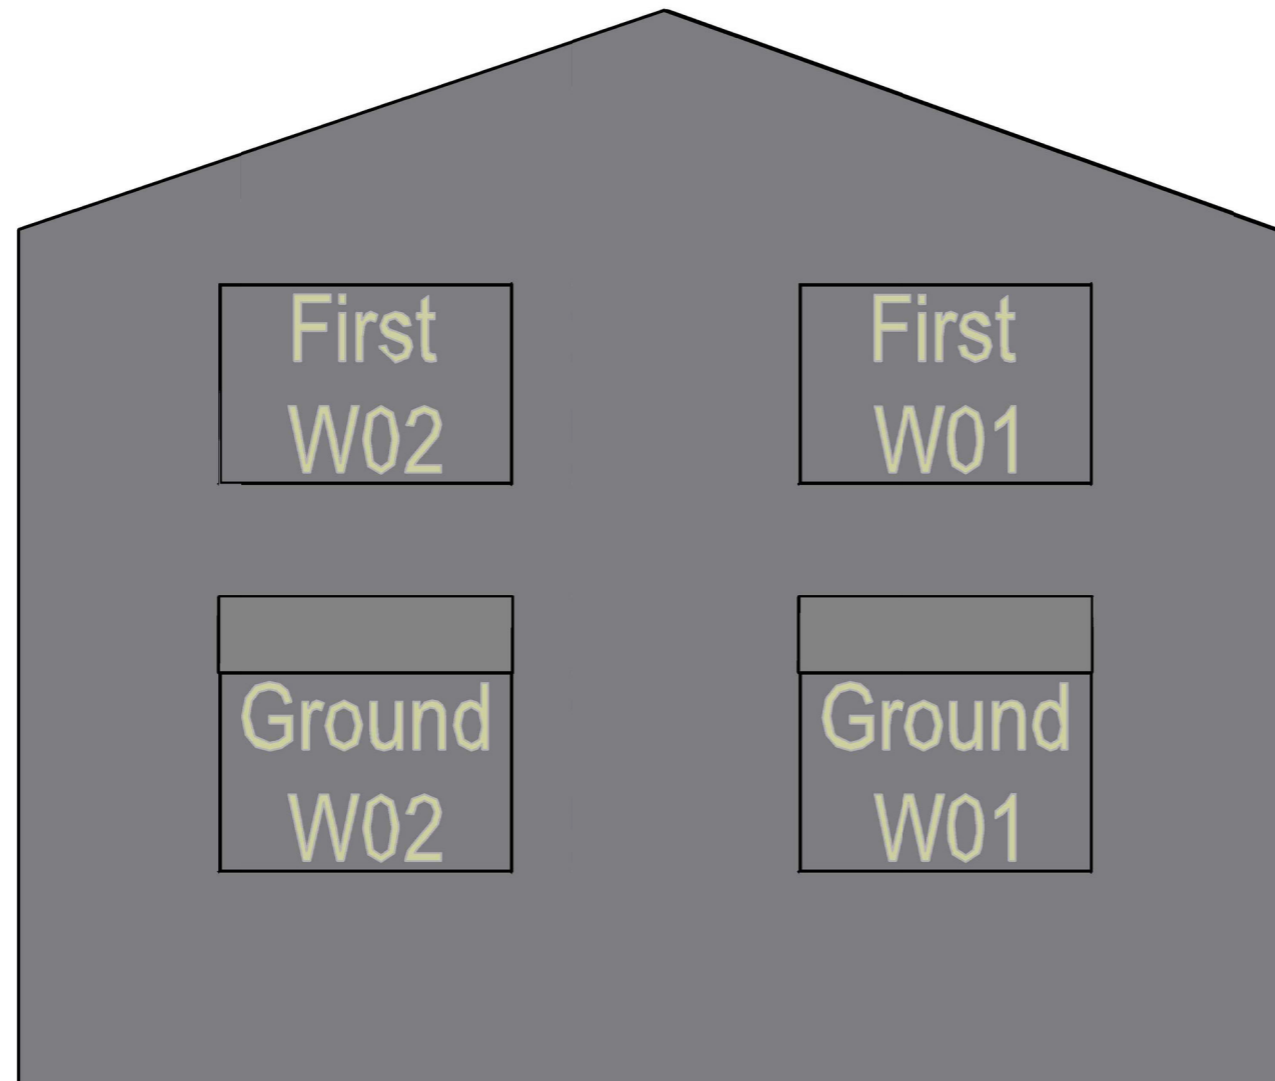

Project The Stag Brewery
SW14 7ET
London

Title 17-18 Lamgdon Place
Window Map

Drawn AA Checked --

Date 29/01/2018 Rel no. 07

Drawing no. 2201-WM45



Sources of information

SQUIRE & PARTNERS

3DView-{3D-kh}.dwg
Received 04/01/18

APR SERVICES


Topographical Survey.pdf
Received 22/09/16

CLOUD 10

Stag Brewery East end 15-09-16.dwg
11263_Stag Brewery_MASTER.dwg
Stag Brewery West end 22-09-16 Pt1.dwg
Stag Brewery West end 23-09-16.dwg
The Ship PH.dwg
Jolly Gardeners.dwg
Received 11/10/16

EB7 Ltd

Site Photographs
Ordnance Survey

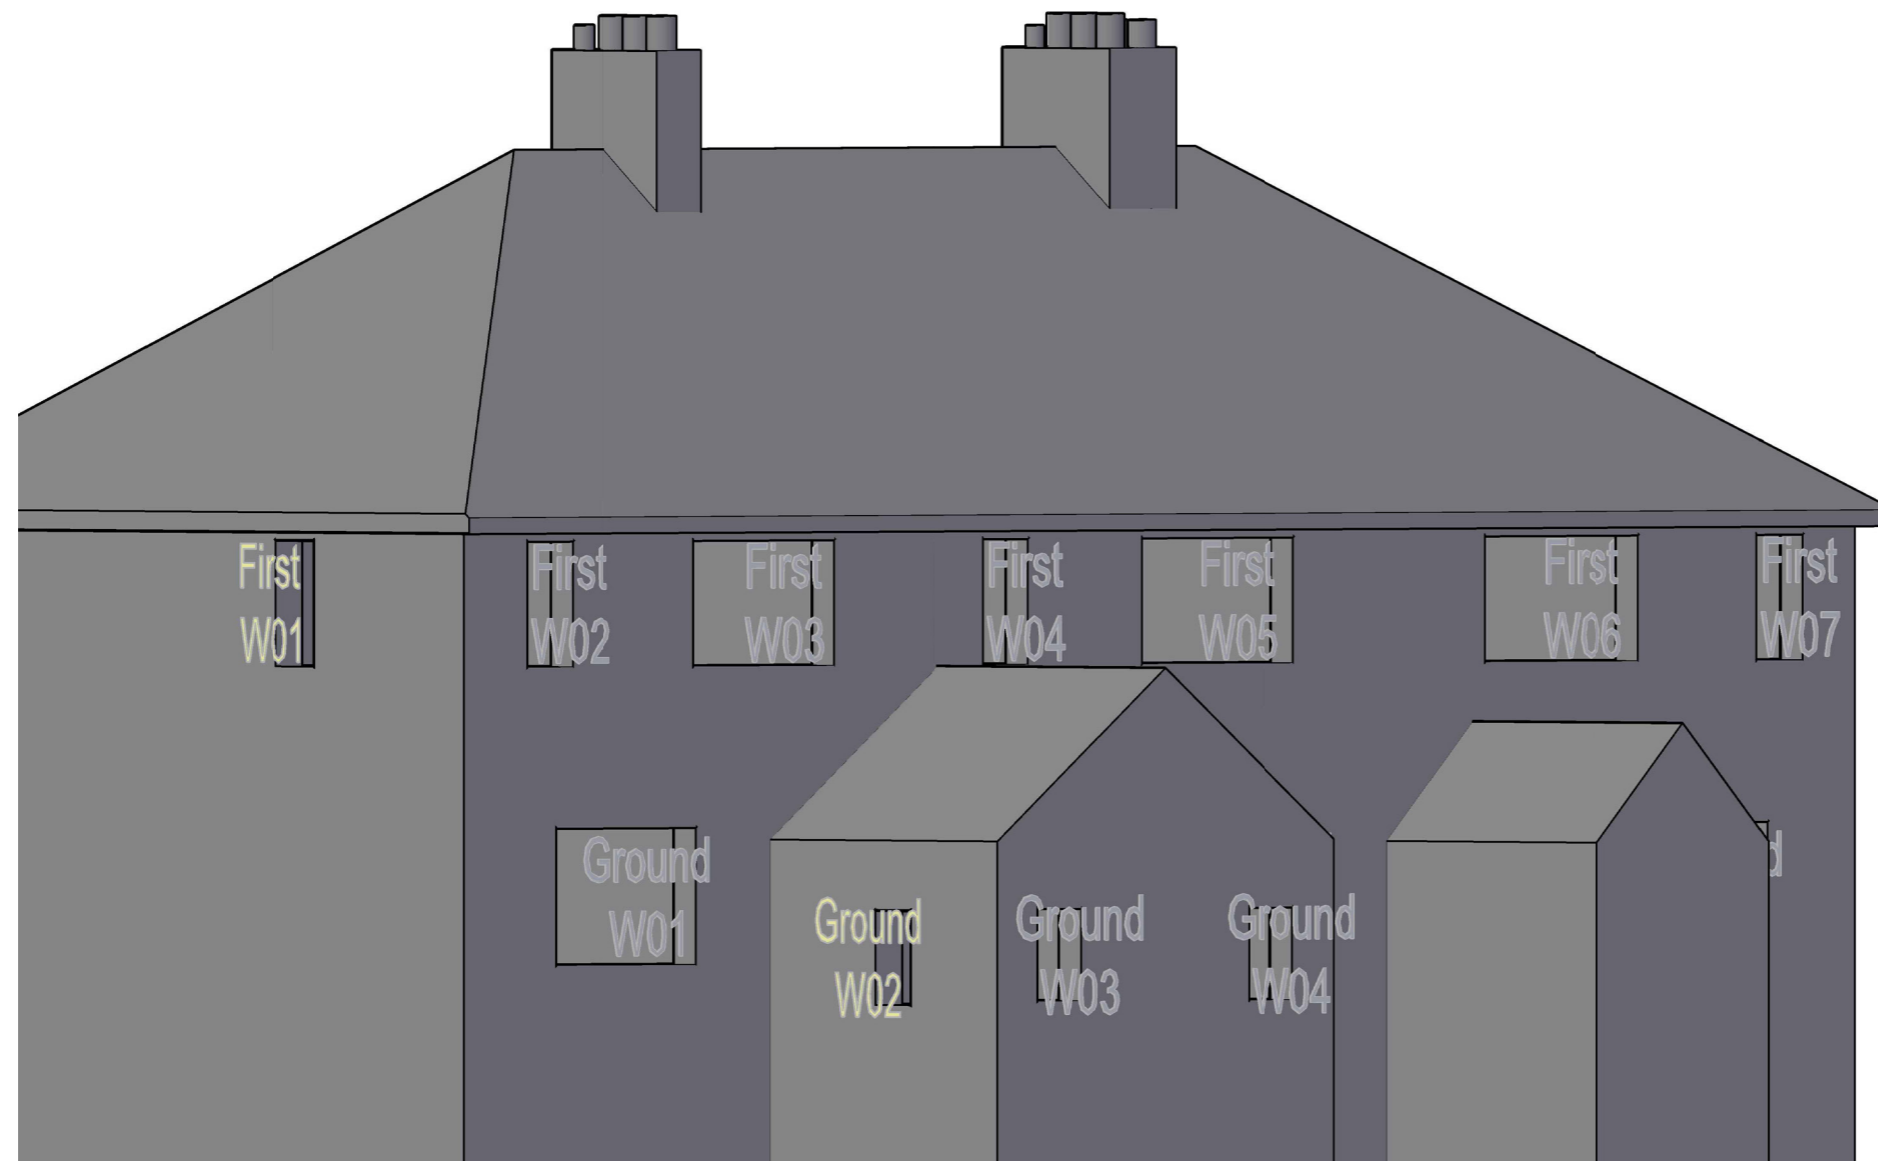

Project The Stag Brewery
SW14 7ET
London

Title 1-3 Watney Road
Window Map

Drawn AA Checked --

Date 29/01/2018 Rel no. 07

Drawing no. 2201-WM46



Sources of information

SQUIRE & PARTNERS

3DView-{3D-kh}.dwg
Received 04/01/18

APR SERVICES


Topographical Survey.pdf
Received 22/09/16

CLOUD 10

Stag Brewery East end 15-09-16.dwg
11263_Stag Brewery_MASTER.dwg
Stag Brewery West end 22-09-16 Pt1.dwg
Stag Brewery West end 23-09-16.dwg
The Ship PH.dwg
Jolly Gardeners.dwg
Received 11/10/16

EB7 Ltd

Site Photographs
Ordnance Survey

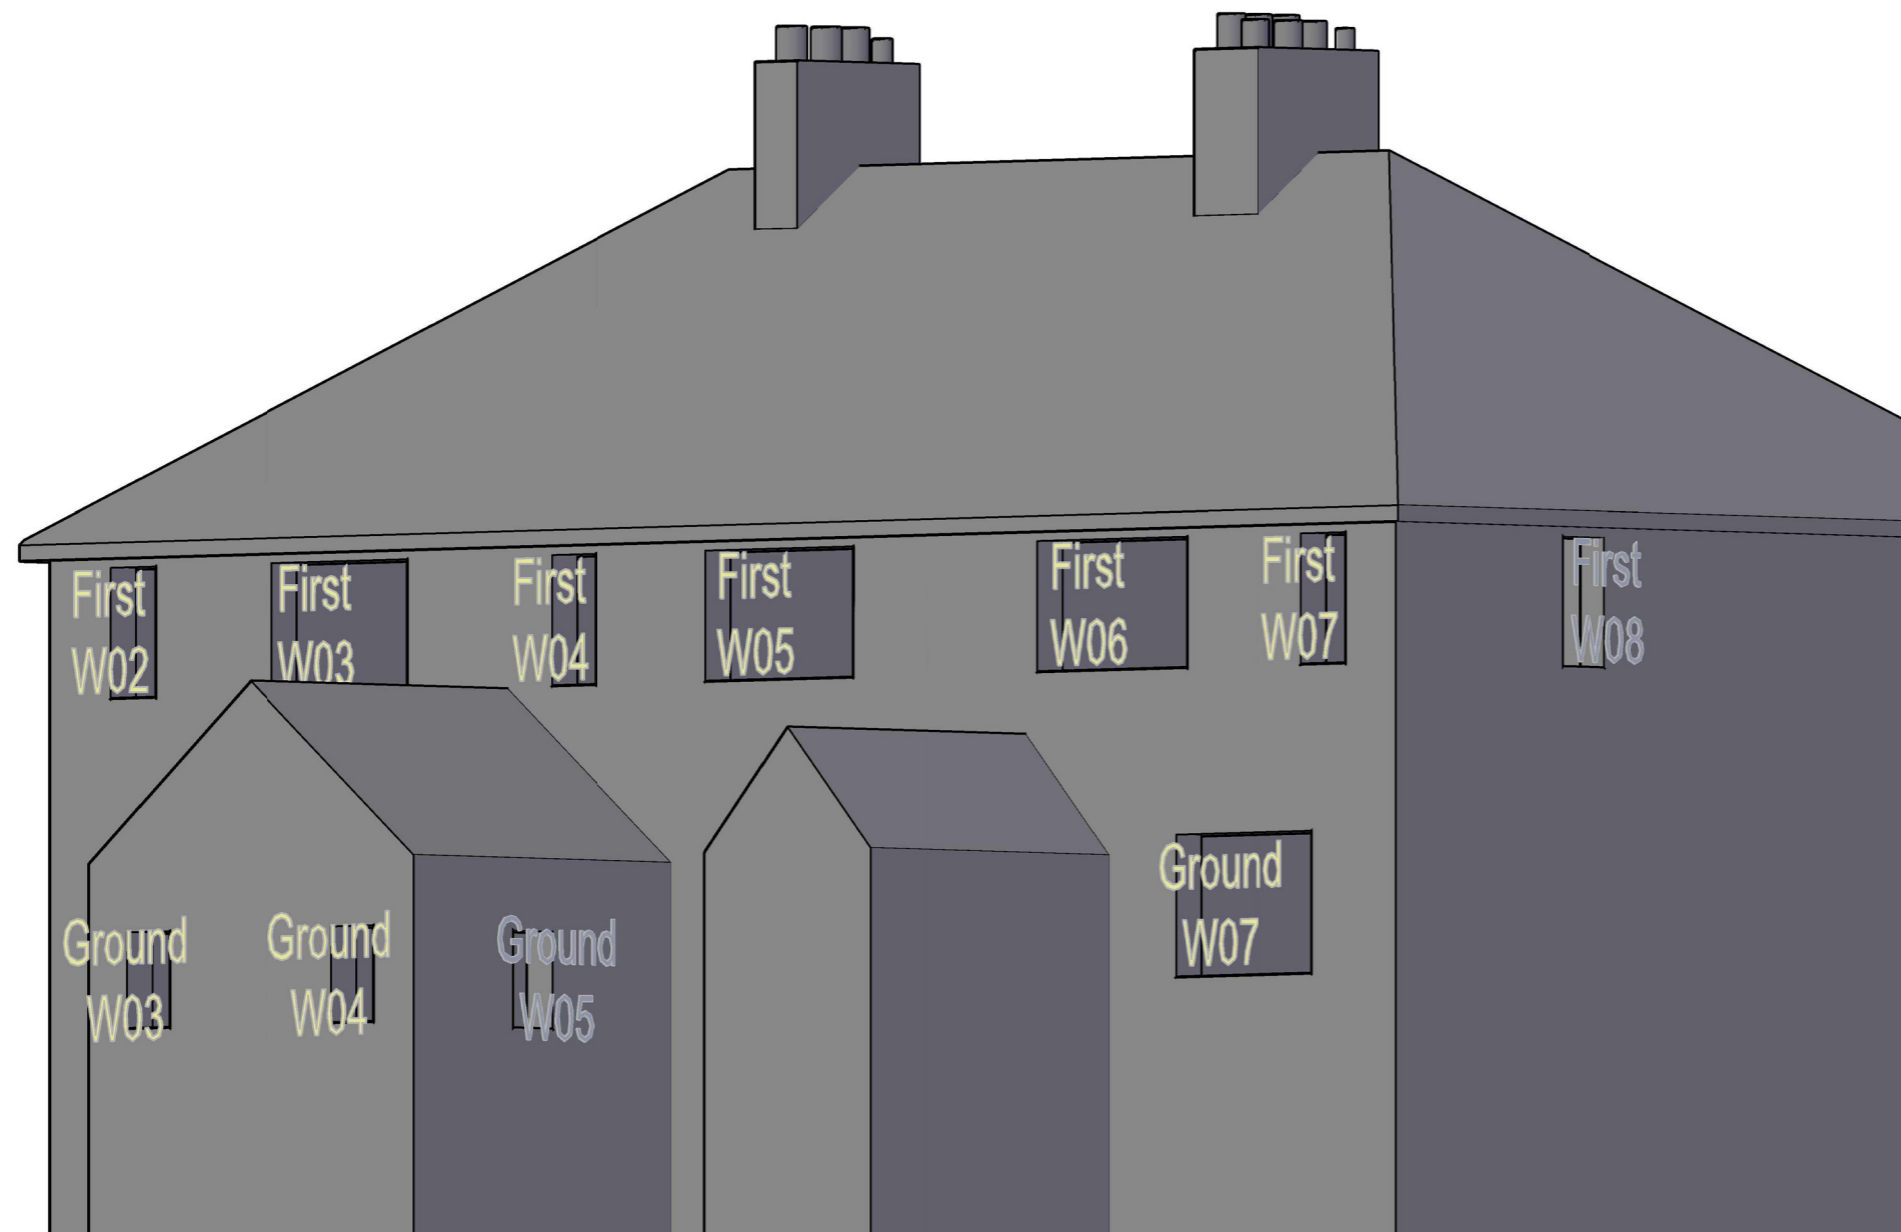


Project The Stag Brewery
SW14 7ET
London

Title 1-3 Watney Road
Window Map

Drawn AA Checked --

Date 29/01/2018 Rel no. 07

Drawing no. 2201-WM47

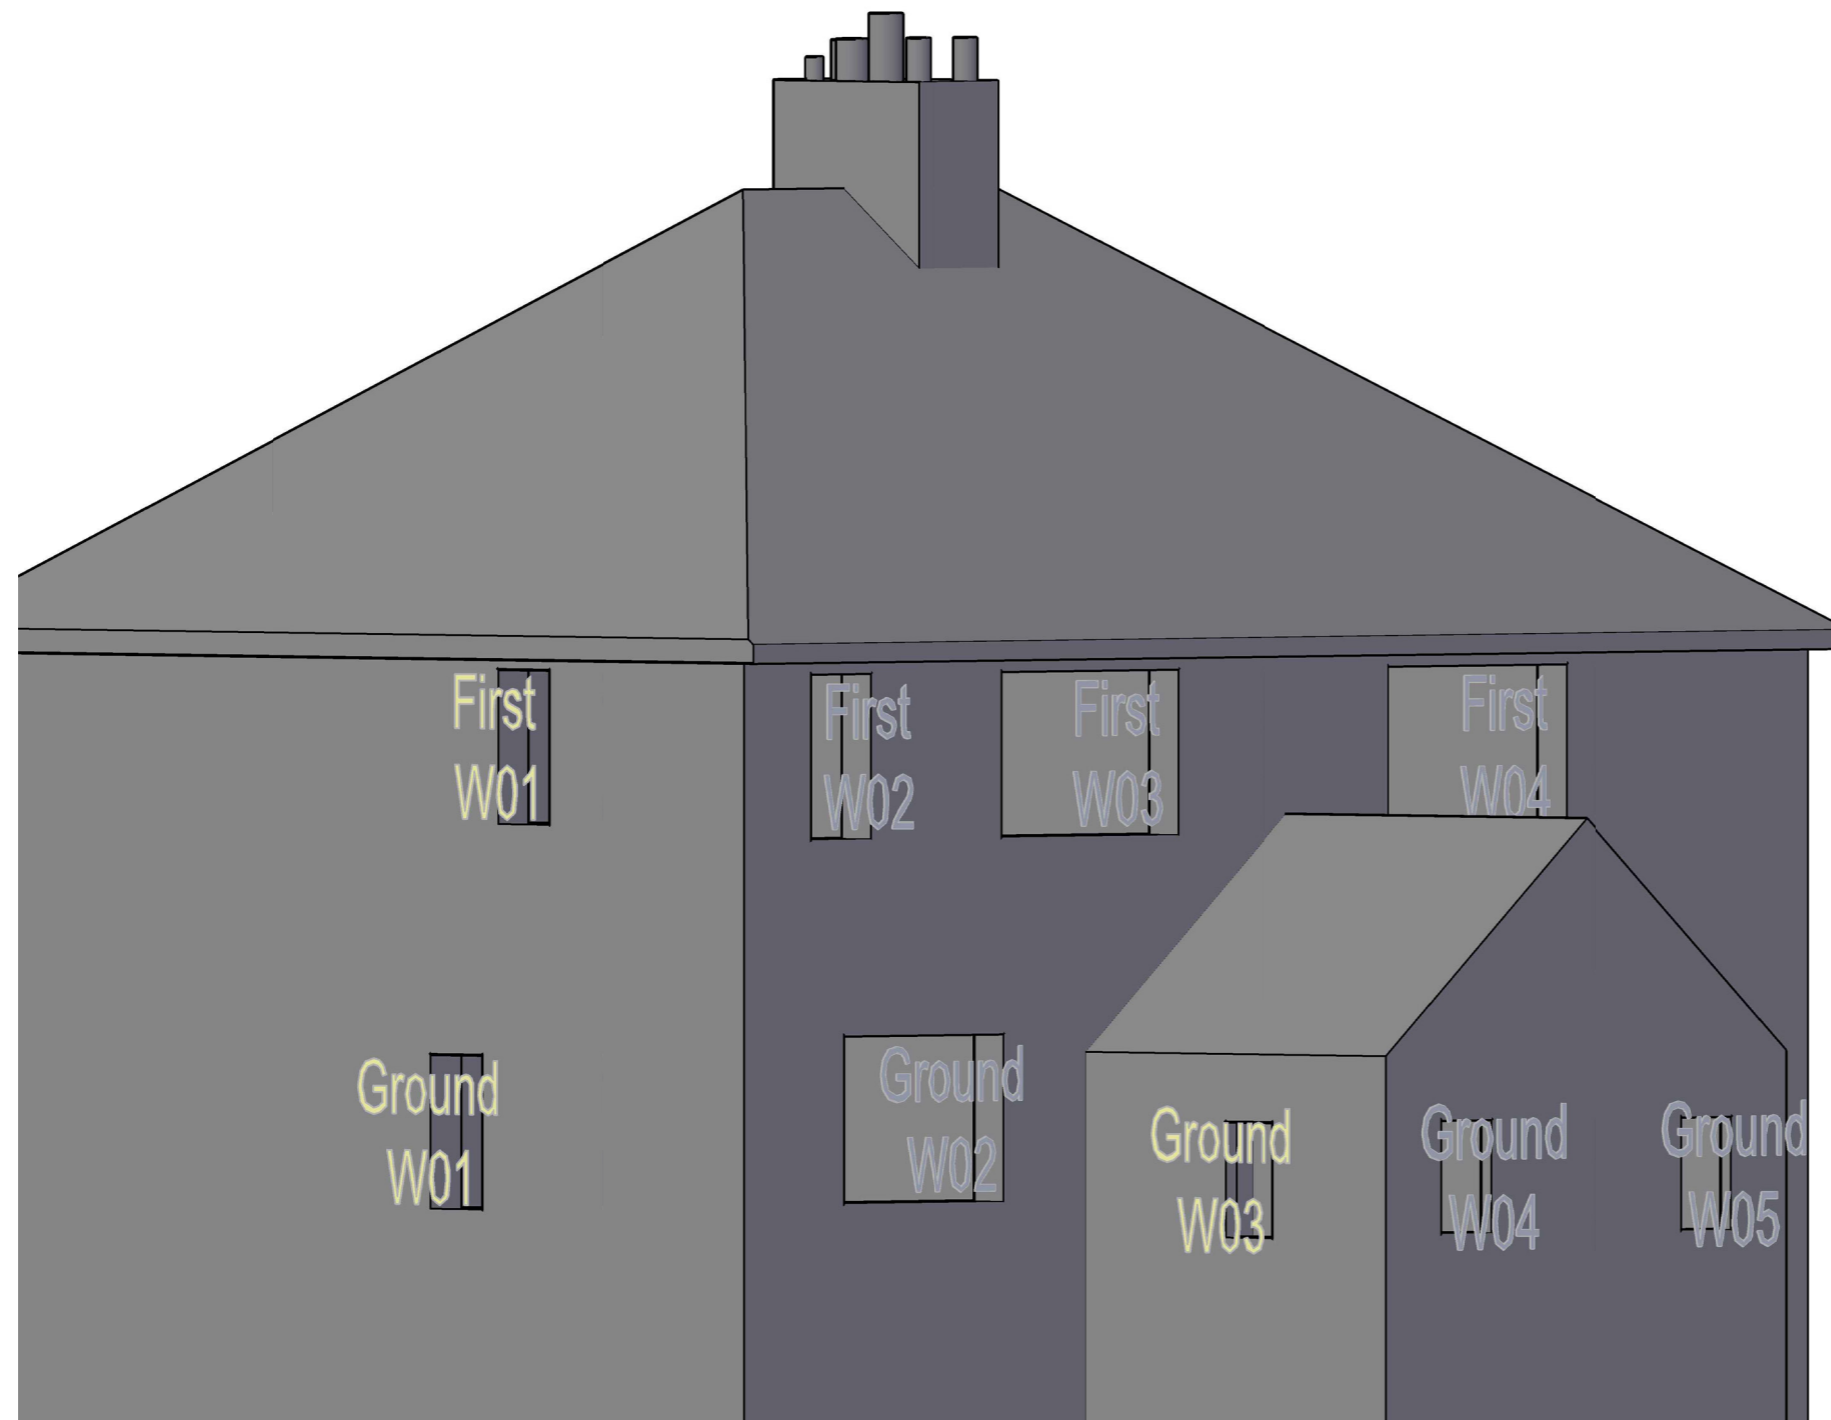

Sources of information

SQUIRE & PARTNERS

3DView-{3D-kh}.dwg
Received 04/01/18

APR SERVICES

Topographical Survey.pdf
Received 22/09/16

CLOUD 10

Stag Brewery East end 15-09-16.dwg
11263_Stag Brewery_MASTER.dwg
Stag Brewery West end 22-09-16 Pt1.dwg
Stag Brewery West end 23-09-16.dwg
The Ship PH.dwg
Jolly Gardeners.dwg
Received 11/10/16

EB7 Ltd

Site Photographs
Ordnance Survey


Project The Stag Brewery
SW14 7ET
London

Title 4-5 Watney Road
Window Map

Drawn AA Checked --

Date 29/01/2018 Rel no. 07

Drawing no. 2201-WM48

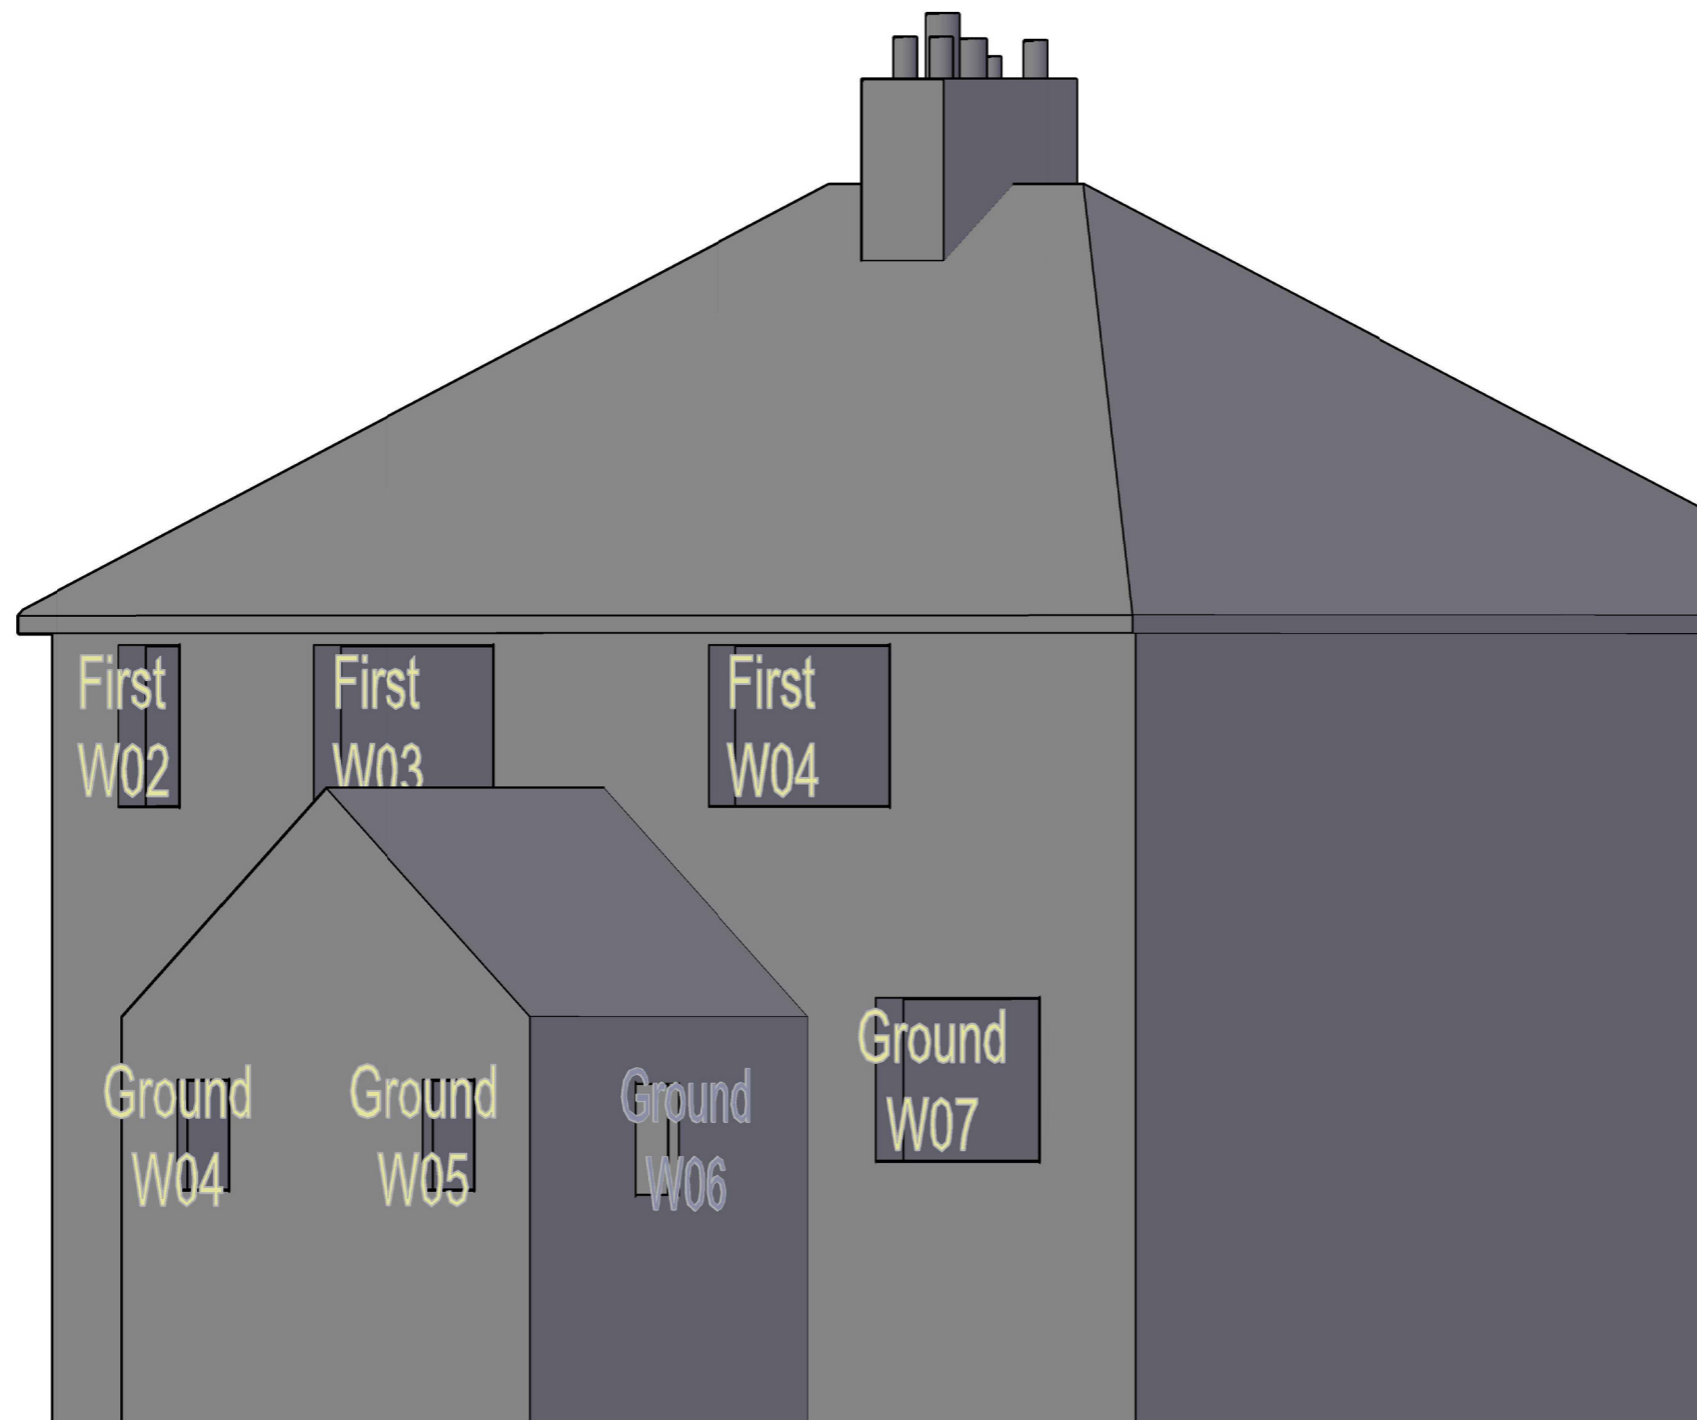

Sources of information

SQUIRE & PARTNERS

3DView-{3D-kh}.dwg
Received 04/01/18

APR SERVICES

Topographical Survey.pdf
Received 22/09/16

CLOUD 10

Stag Brewery East end 15-09-16.dwg
11263_Stag Brewery_MASTER.dwg
Stag Brewery West end 22-09-16 Pt1.dwg
Stag Brewery West end 23-09-16.dwg
The Ship PH.dwg
Jolly Gardeners.dwg
Received 11/10/16

EB7 Ltd

Site Photographs
Ordnance Survey


Project The Stag Brewery
SW14 7ET
London

Title 4-5 Watney Road
Window Map

Drawn AA Checked --

Date 29/01/2018 Rel no. 07

Drawing no. 2201-WM49

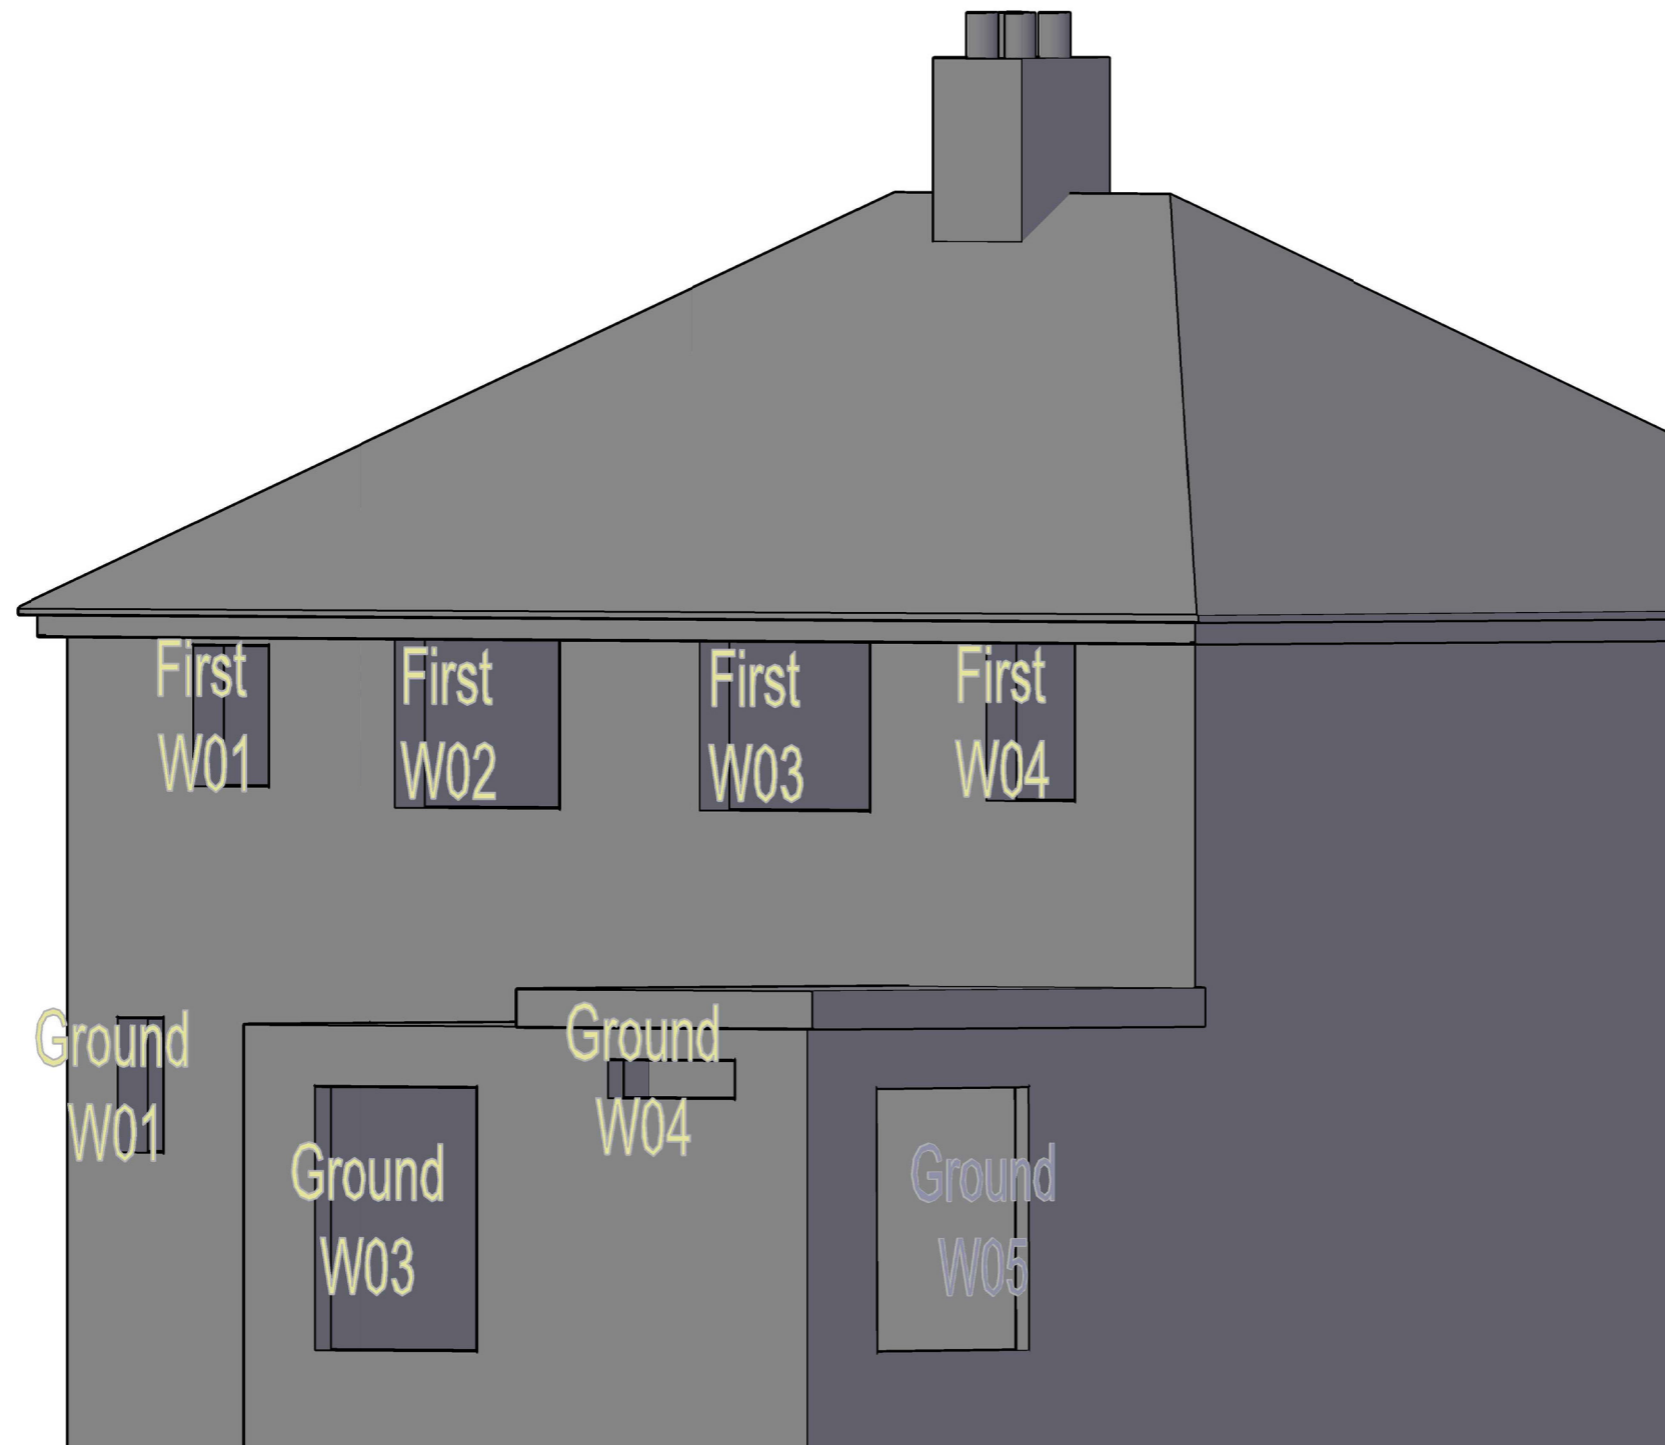

Sources of information

SQUIRE & PARTNERS

3DView-{3D-kh}.dwg
Received 04/01/18

APR SERVICES

Topographical Survey.pdf
Received 22/09/16

CLOUD 10

Stag Brewery East end 15-09-16.dwg
11263_Stag Brewery_MASTER.dwg
Stag Brewery West end 22-09-16 Pt1.dwg
Stag Brewery West end 23-09-16.dwg
The Ship PH.dwg
Jolly Gardeners.dwg
Received 11/10/16

EB7 Ltd

Site Photographs
Ordnance Survey


Project The Stag Brewery
SW14 7ET
London

Title 11-13 Watney Road
Window Map

Drawn AA Checked --

Date 29/01/2018 Rel no. 07

Drawing no. 2201-WM50

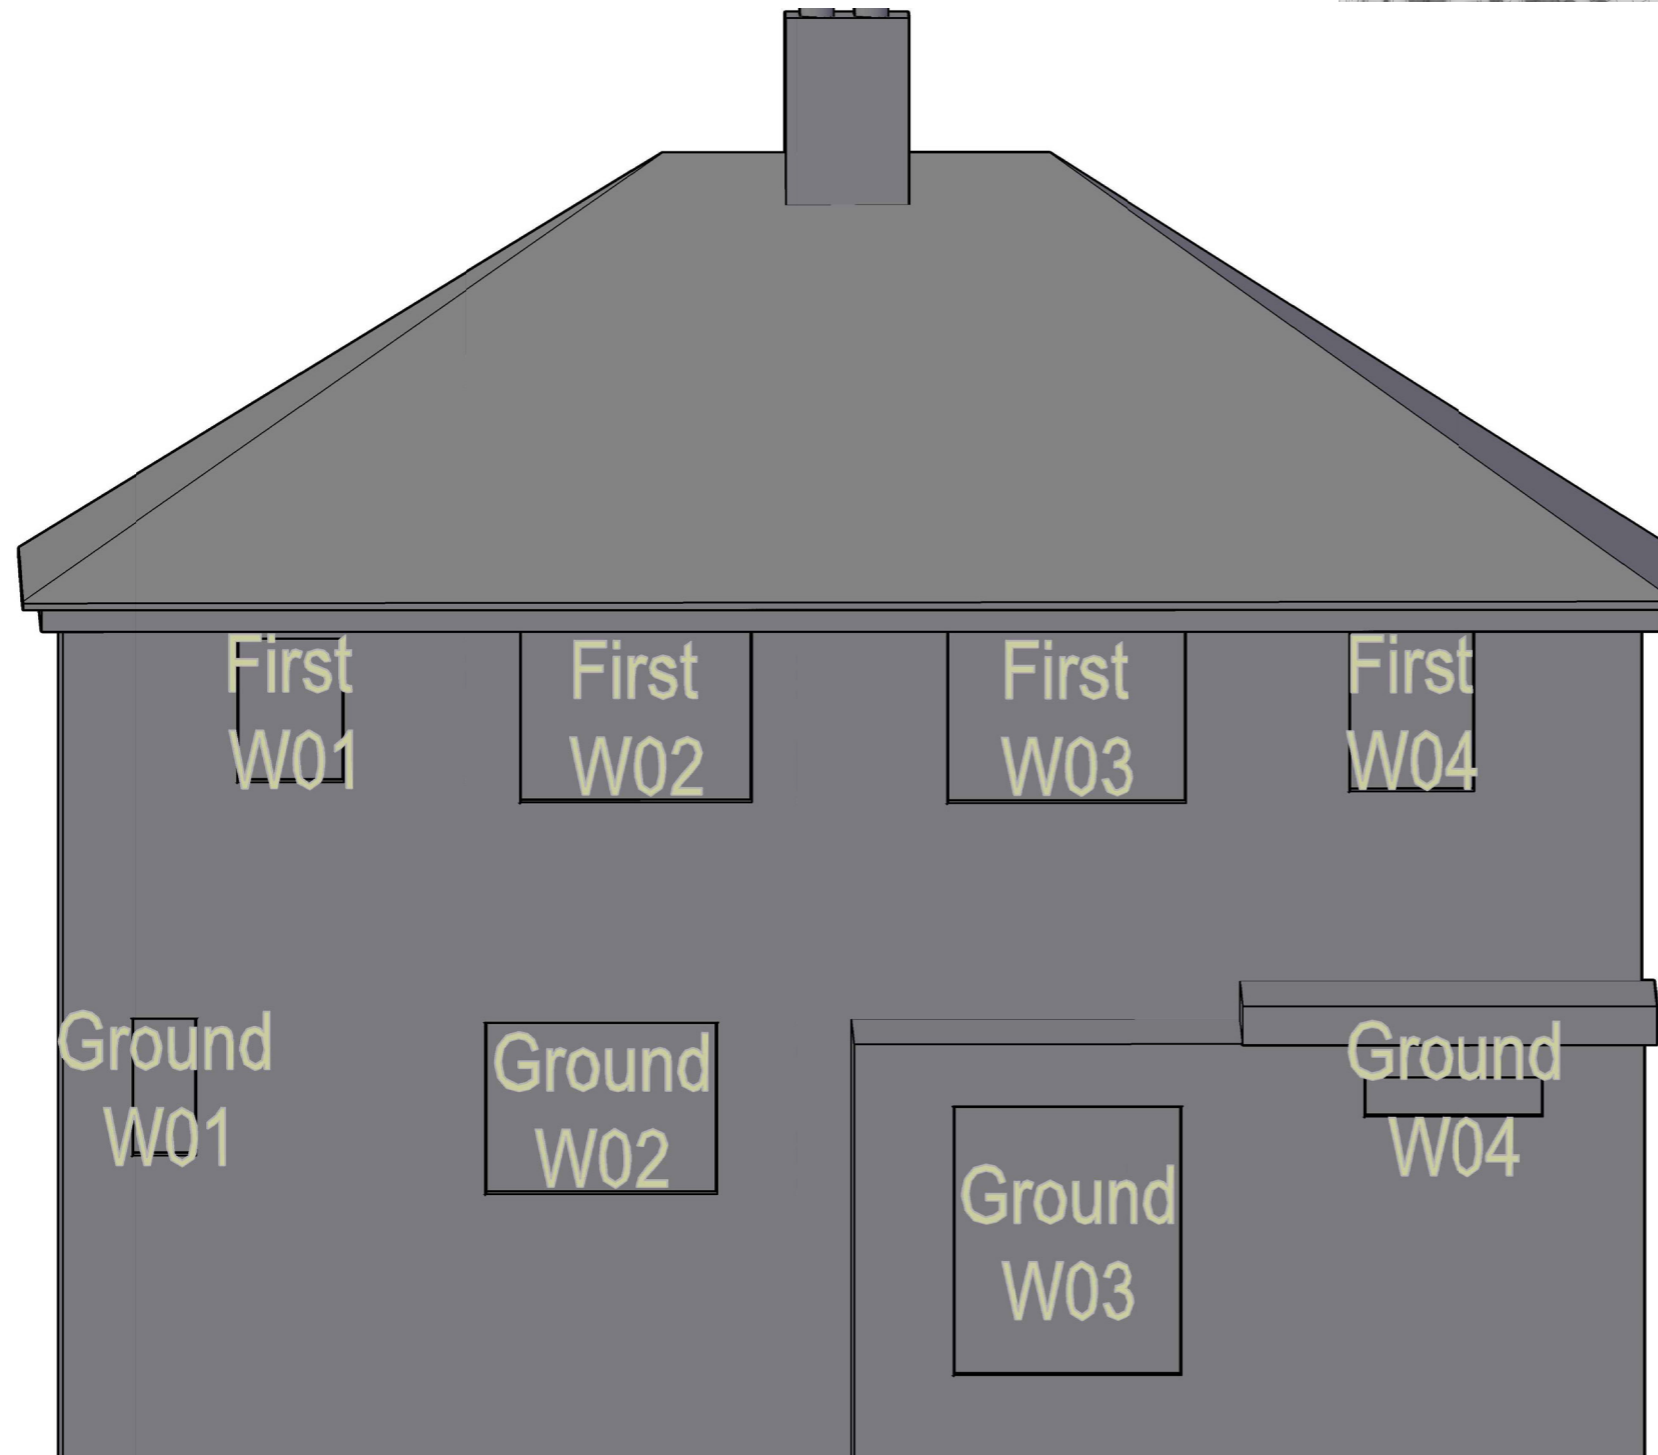

Sources of information

SQUIRE & PARTNERS

3DView-{3D-kh}.dwg
Received 04/01/18

APR SERVICES

Topographical Survey.pdf
Received 22/09/16

CLOUD 10

Stag Brewery East end 15-09-16.dwg
11263_Stag Brewery_MASTER.dwg
Stag Brewery West end 22-09-16 Pt1.dwg
Stag Brewery West end 23-09-16.dwg
The Ship PH.dwg
Jolly Gardeners.dwg
Received 11/10/16

EB7 Ltd

Site Photographs
Ordnance Survey


Project The Stag Brewery
SW14 7ET
London

Title 11-13 Watney Road
Window Map

Drawn AA Checked --

Date 29/01/2018 Rel no. 07

Drawing no. 2201-WM51

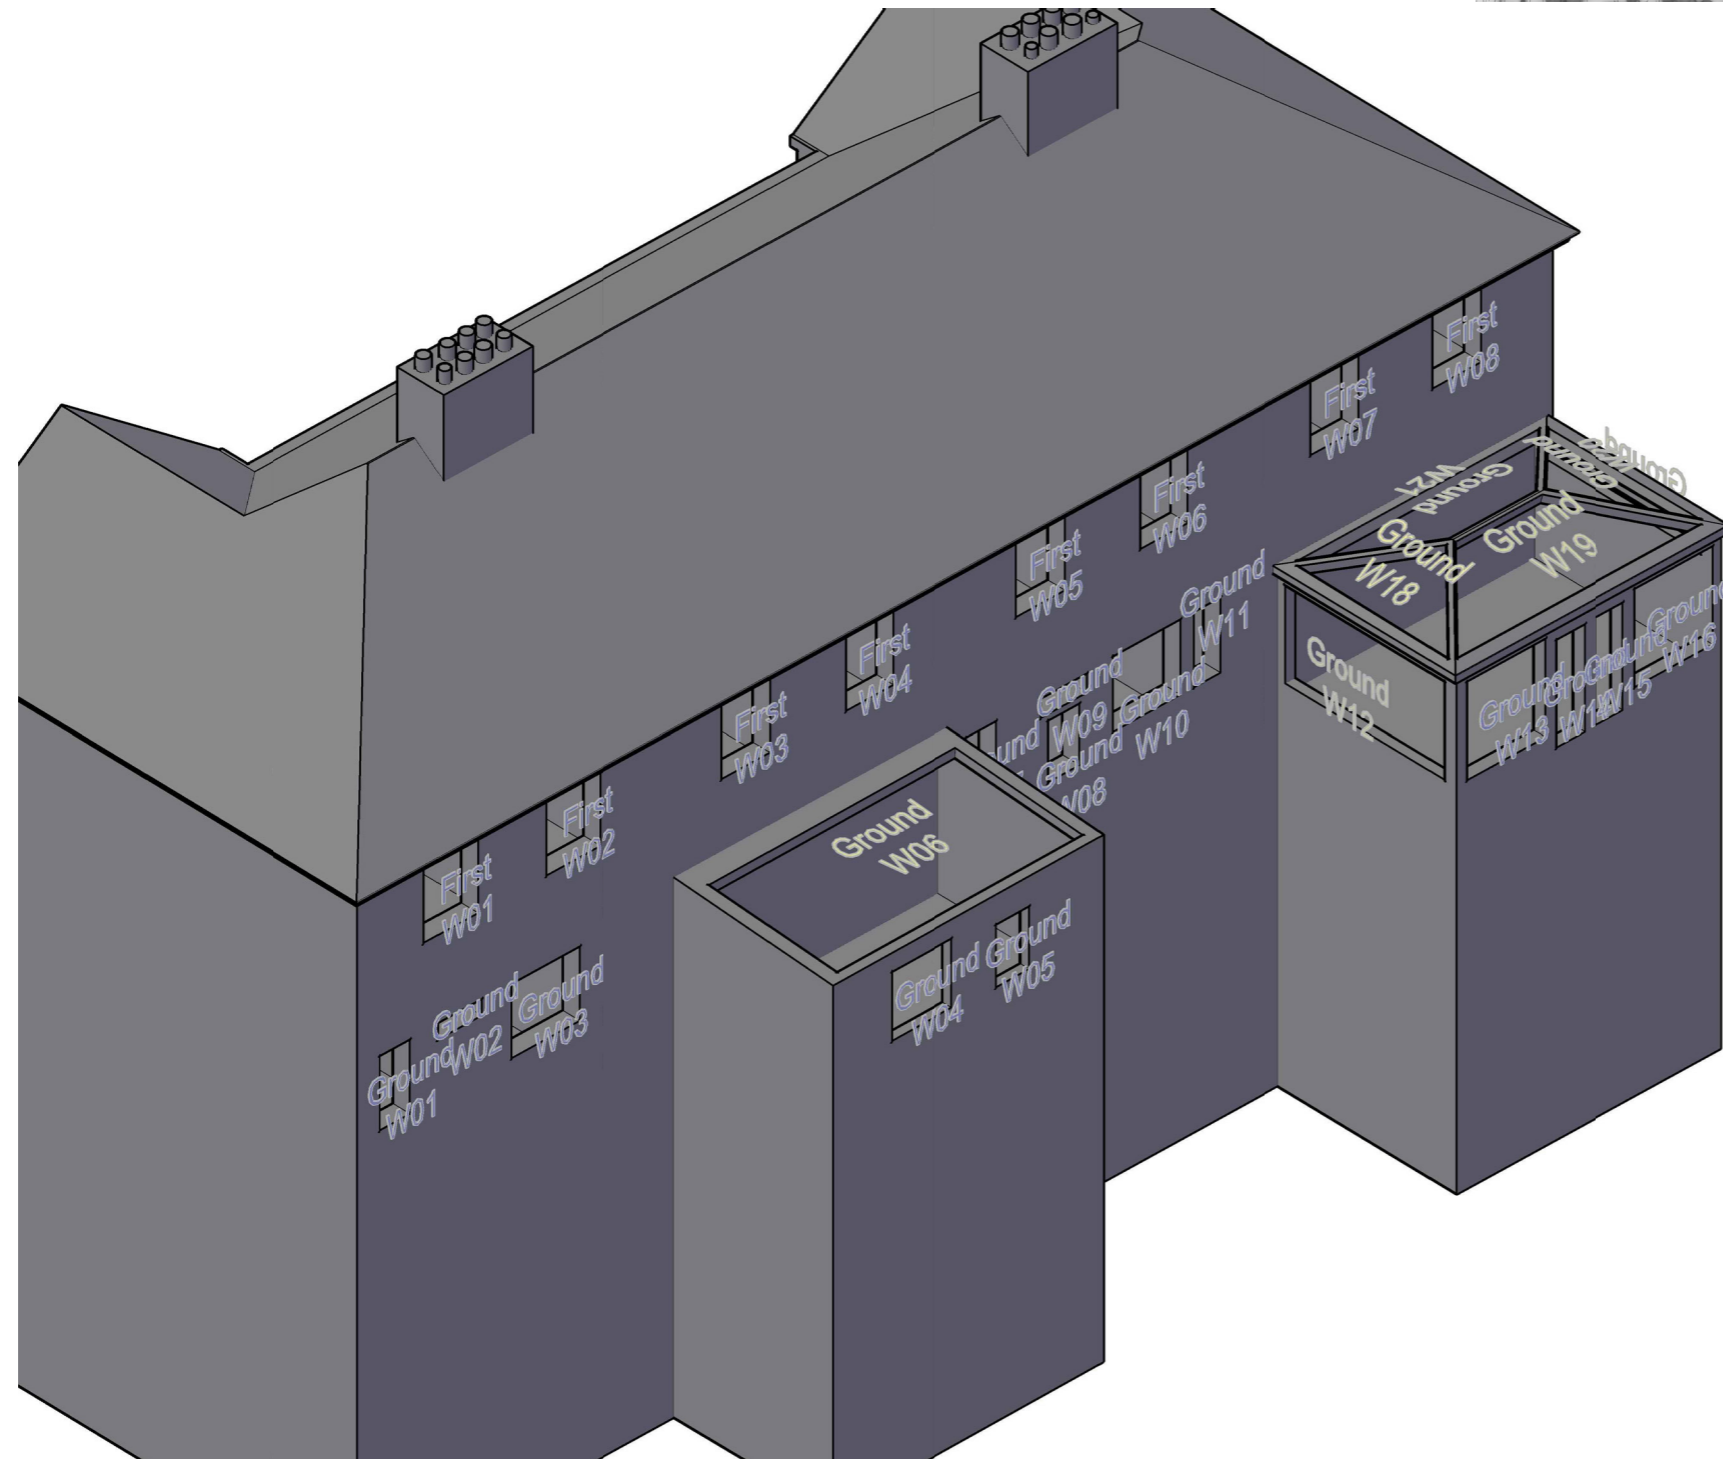

Sources of information

SQUIRE & PARTNERS

3DView-{3D-kh}.dwg
Received 04/01/18

APR SERVICES

Topographical Survey.pdf
Received 22/09/16

CLOUD 10

Stag Brewery East end 15-09-16.dwg
11263_Stag Brewery_MASTER.dwg
Stag Brewery West end 22-09-16 Pt1.dwg
Stag Brewery West end 23-09-16.dwg
The Ship PH.dwg
Jolly Gardeners.dwg
Received 11/10/16

EB7 Ltd

Site Photographs
Ordnance Survey


Project The Stag Brewery
SW14 7ET
London

Title 23-29 Watney Road
Window Map

Drawn AA Checked --

Date 29/01/2018 Rel no. 07

Drawing no. 2201-WM52

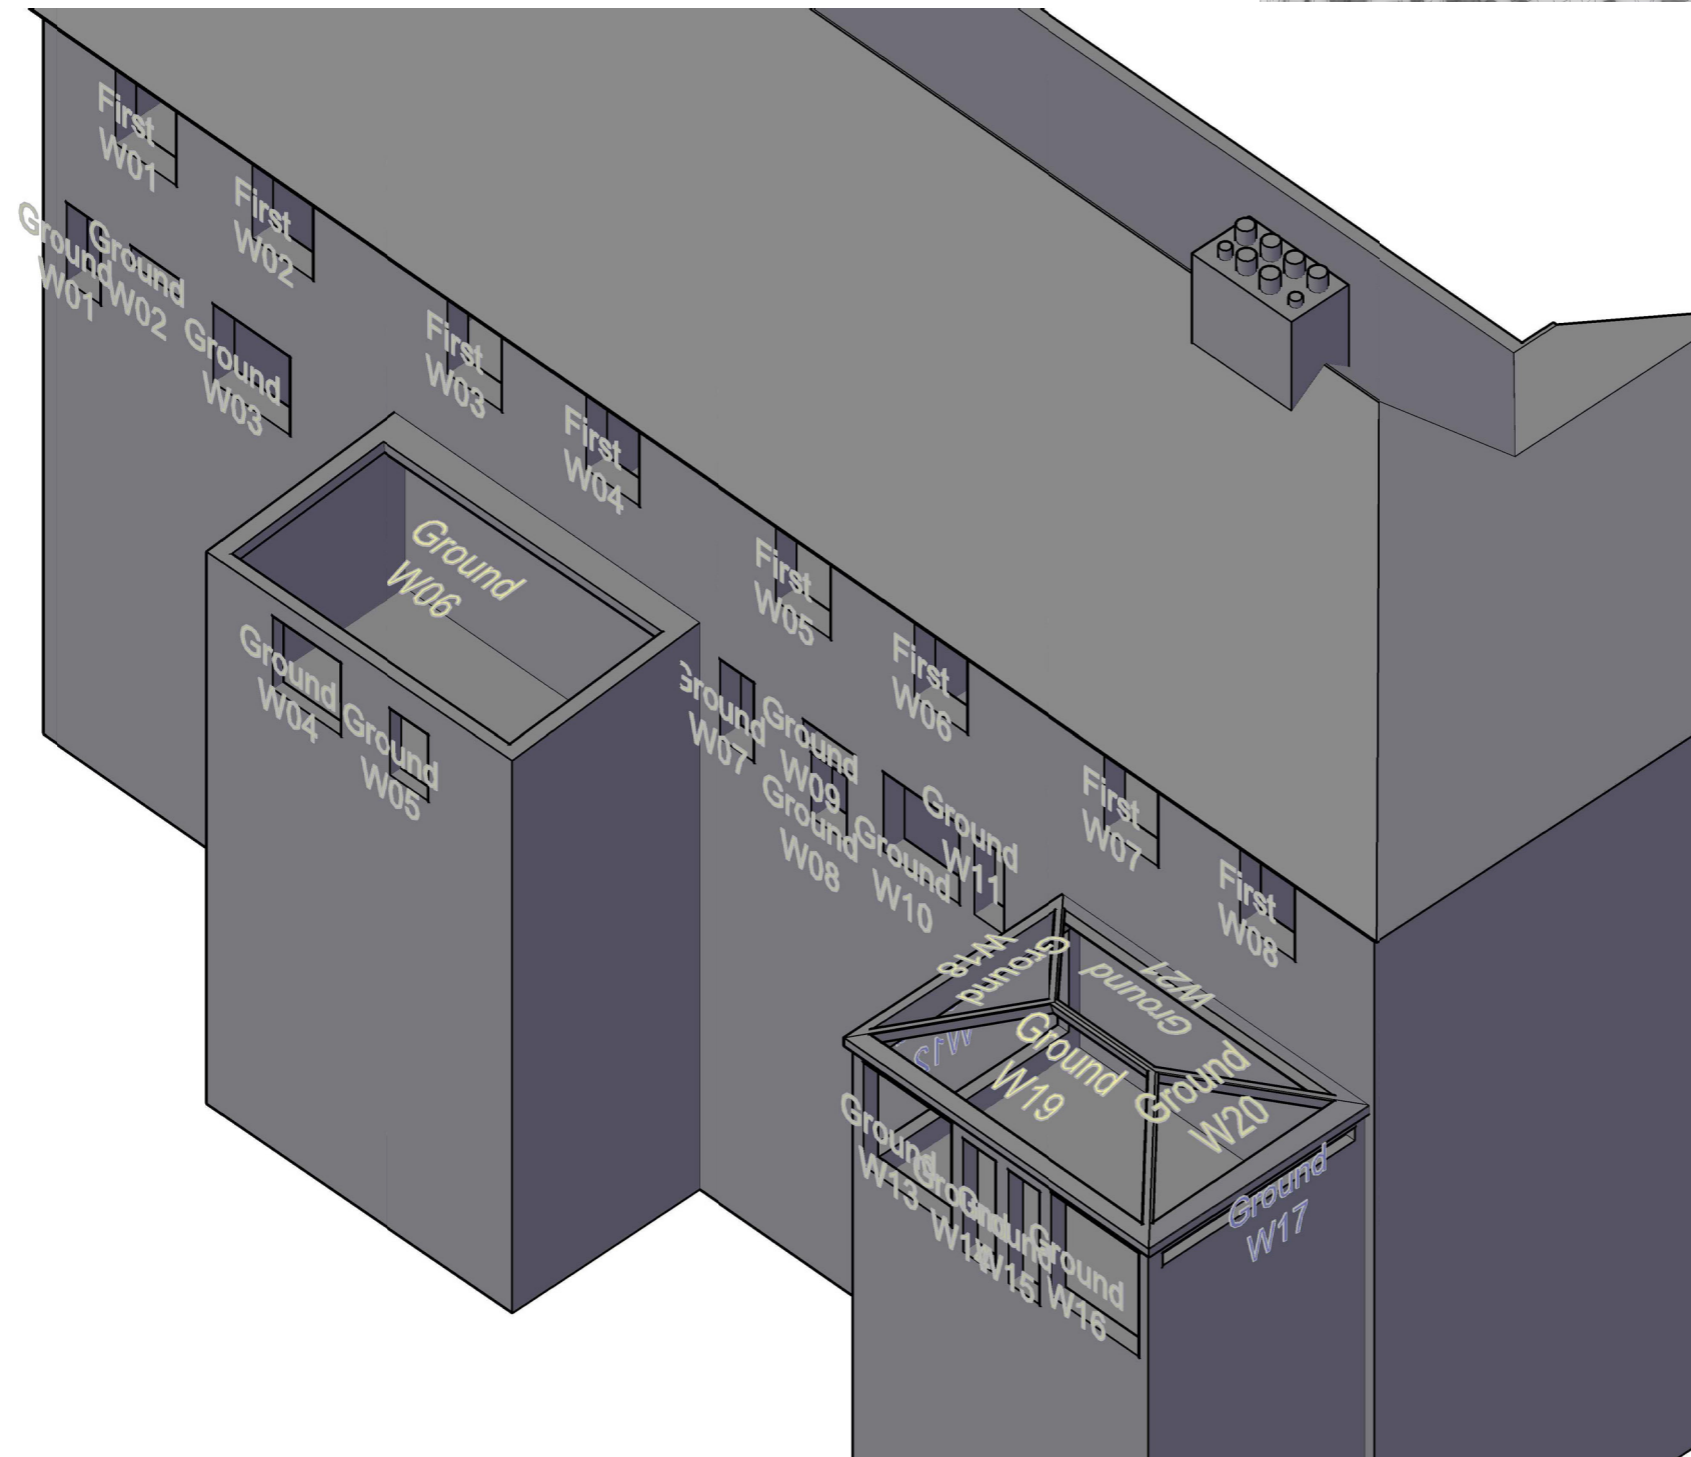

Sources of information

SQUIRE & PARTNERS

3DView-{3D-kh}.dwg
 Received 04/01/18

APR SERVICES

Topographical Survey.pdf
 Received 22/09/16

CLOUD 10

Stag Brewery East end 15-09-16.dwg
 11263_Stag Brewery_MASTER.dwg
 Stag Brewery West end 22-09-16 Pt1.dwg
 Stag Brewery West end 23-09-16.dwg
 The Ship PH.dwg
 Jolly Gardeners.dwg
 Received 11/10/16

EB7 Ltd

Site Photographs
 Ordnance Survey

Project The Stag Brewery
 SW14 7ET
 London

Title 23-29 Watney Road
 Window Map

Drawn AA Checked --

Date 29/01/2018 Rel no. 07

Drawing no. 2201-WM53



Sources of information

SQUIRE & PARTNERS

3DView-{3D-kh}.dwg
Received 04/01/18

APR SERVICES


Topographical Survey.pdf
Received 22/09/16

CLOUD 10

Stag Brewery East end 15-09-16.dwg
11263_Stag Brewery_MASTER.dwg
Stag Brewery West end 22-09-16 Pt1.dwg
Stag Brewery West end 23-09-16.dwg
The Ship PH.dwg
Jolly Gardeners.dwg
Received 11/10/16

EB7 Ltd

Site Photographs
Ordnance Survey

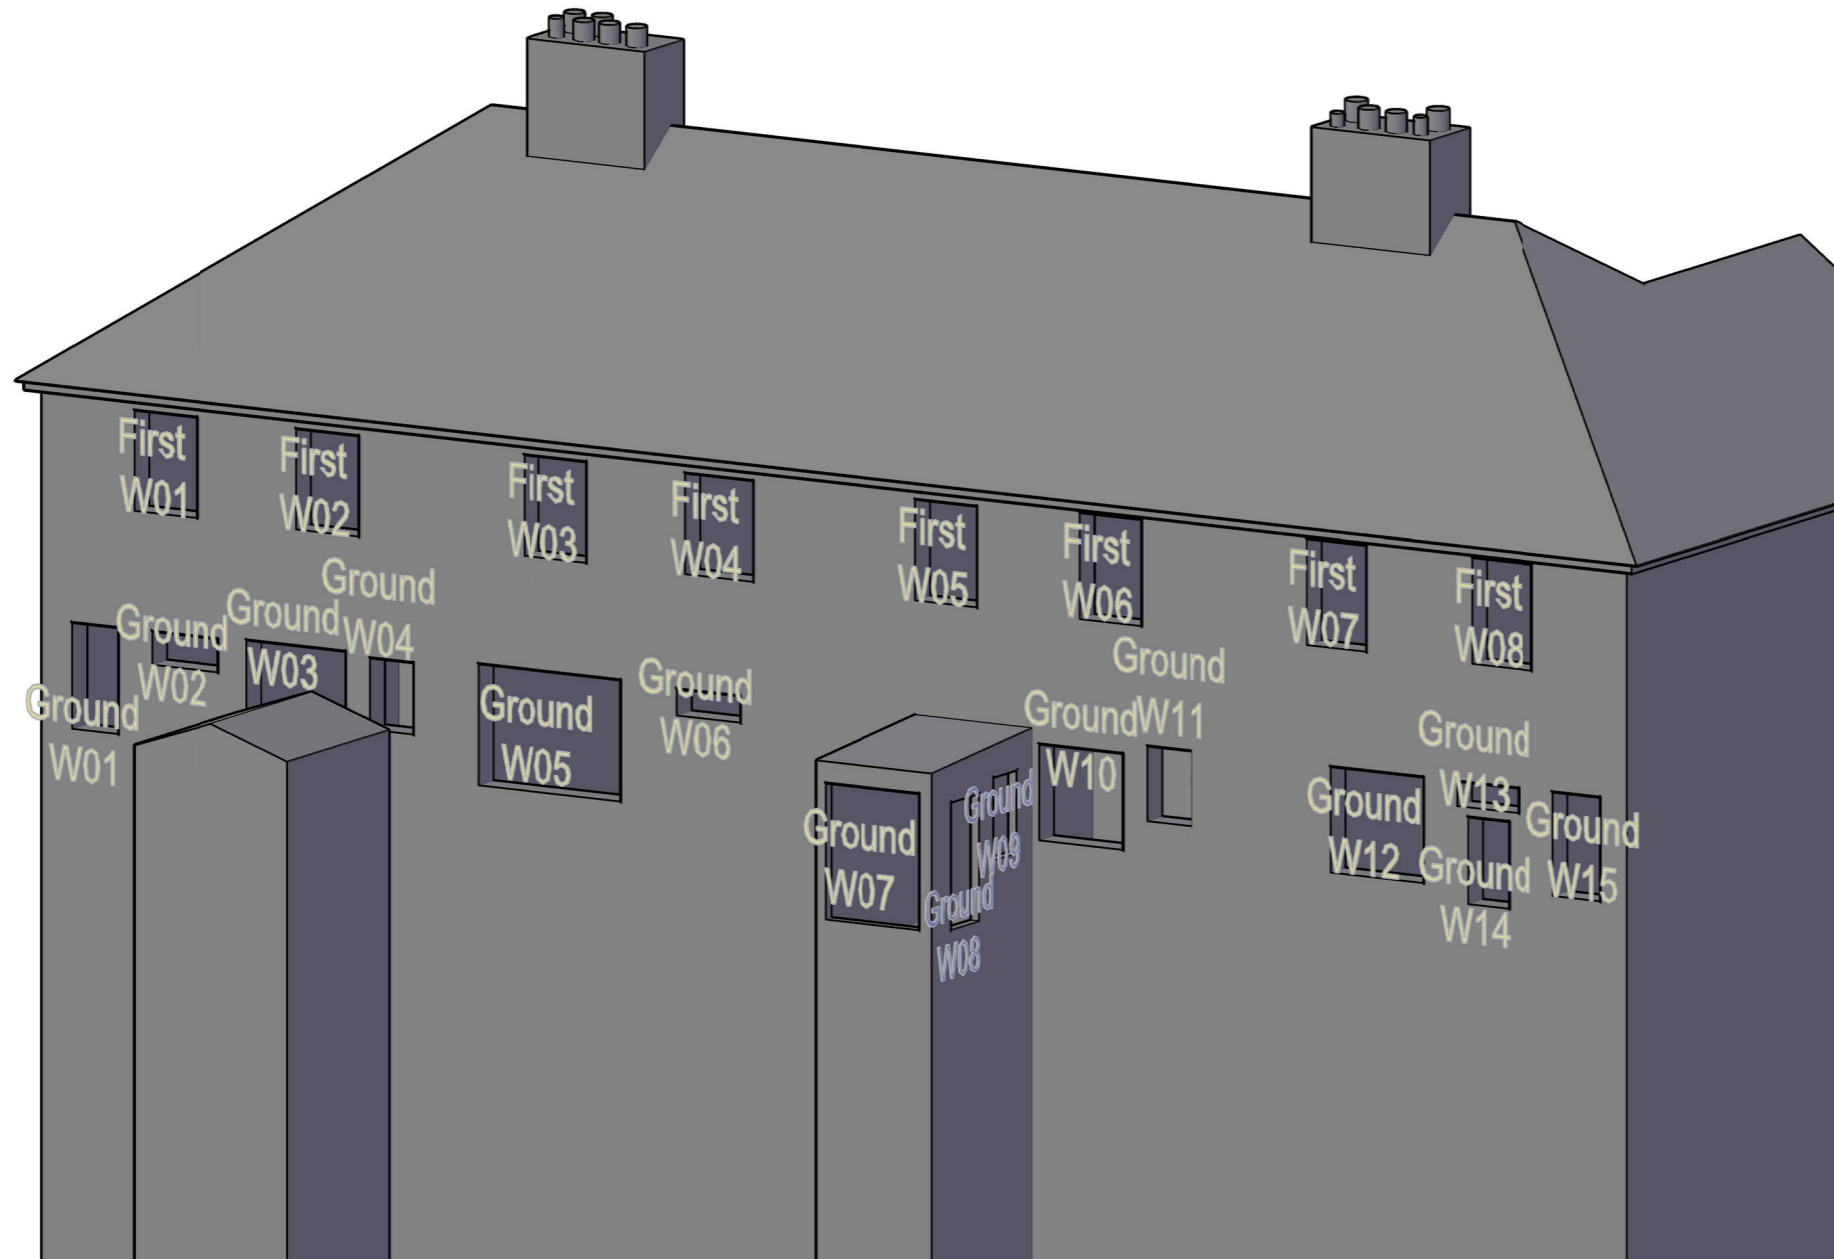

Project The Stag Brewery
SW14 7ET
London

Title 31-37 Watney Road
Window Map

Drawn AA Checked --

Date 29/01/2018 Rel no. 07

Drawing no. 2201-WM54



Sources of information

SQUIRE & PARTNERS

3DView-{3D-kh}.dwg
Received 04/01/18

APR SERVICES


Topographical Survey.pdf
Received 22/09/16

CLOUD 10

Stag Brewery East end 15-09-16.dwg
11263_Stag Brewery_MASTER.dwg
Stag Brewery West end 22-09-16 Pt1.dwg
Stag Brewery West end 23-09-16.dwg
The Ship PH.dwg
Jolly Gardeners.dwg
Received 11/10/16

EB7 Ltd

Site Photographs
Ordnance Survey

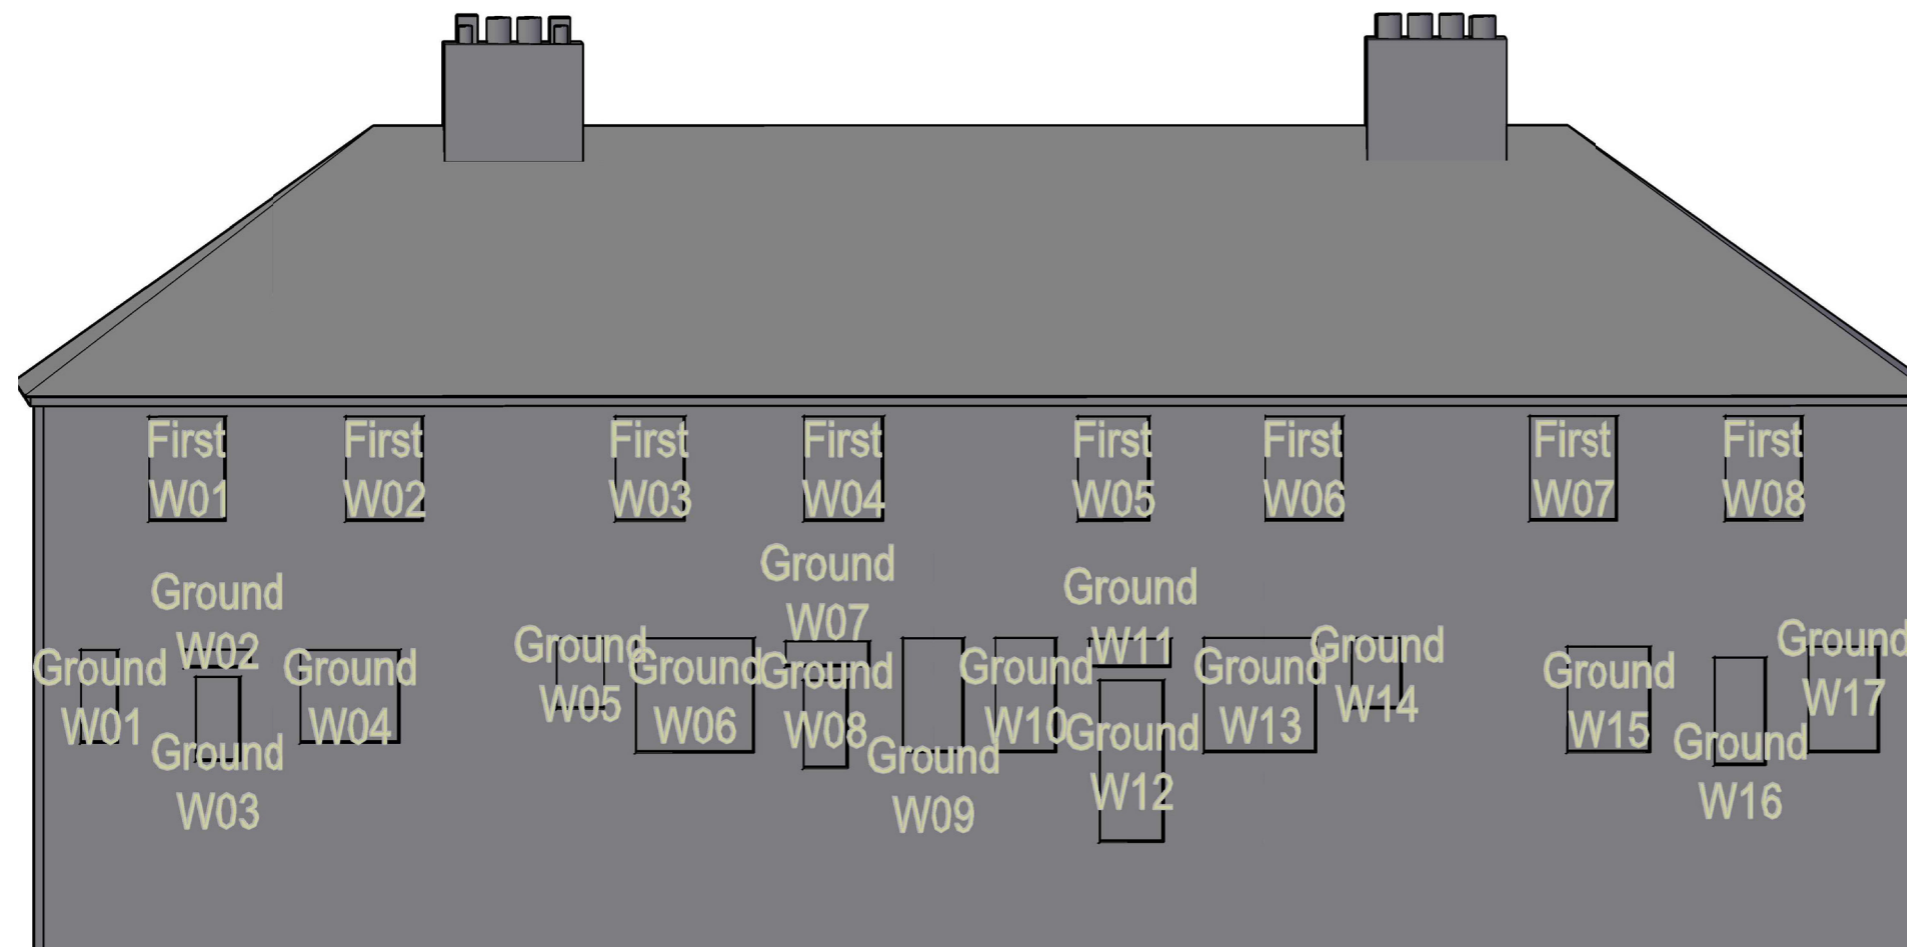

Project The Stag Brewery
SW14 7ET
London

Title 39-45 Watney Road
Window Map

Drawn AA Checked --

Date 29/01/2018 Rel no. 07

Drawing no. 2201-WM55



Sources of information

SQUIRE & PARTNERS

3DView-{3D-kh}.dwg
Received 04/01/18

APR SERVICES


Topographical Survey.pdf
Received 22/09/16

CLOUD 10

Stag Brewery East end 15-09-16.dwg
11263_Stag Brewery_MASTER.dwg
Stag Brewery West end 22-09-16 Pt1.dwg
Stag Brewery West end 23-09-16.dwg
The Ship PH.dwg
Jolly Gardeners.dwg
Received 11/10/16

EB7 Ltd

Site Photographs
Ordnance Survey

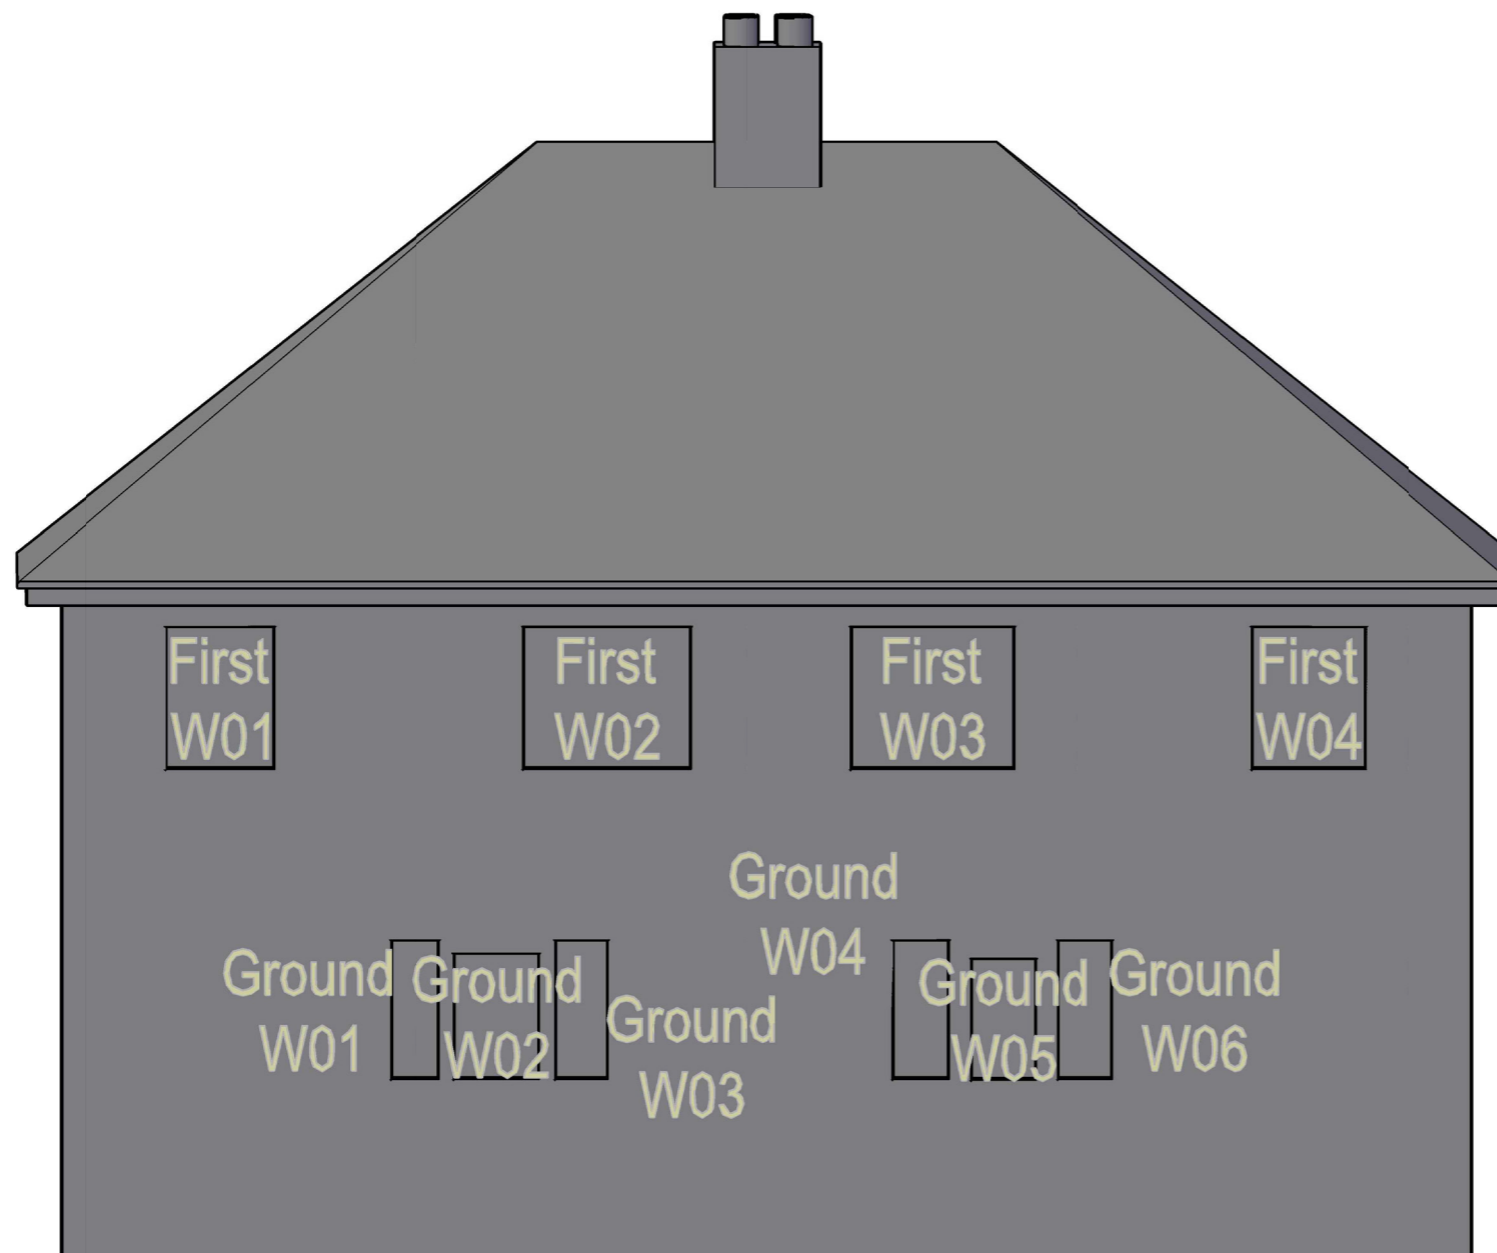

Project The Stag Brewery
 SW14 7ET
 London

Title 47-49 Watney Road
 Window Map

Drawn AA Checked --

Date 29/01/2018 Rel no. 07

Drawing no. 2201-WM56



Sources of information

SQUIRE & PARTNERS

3DView-{3D-kh}.dwg
Received 04/01/18

APR SERVICES


Topographical Survey.pdf
Received 22/09/16

CLOUD 10

Stag Brewery East end 15-09-16.dwg
11263_Stag Brewery_MASTER.dwg
Stag Brewery West end 22-09-16 Pt1.dwg
Stag Brewery West end 23-09-16.dwg
The Ship PH.dwg
Jolly Gardeners.dwg
Received 11/10/16

EB7 Ltd

Site Photographs
Ordnance Survey

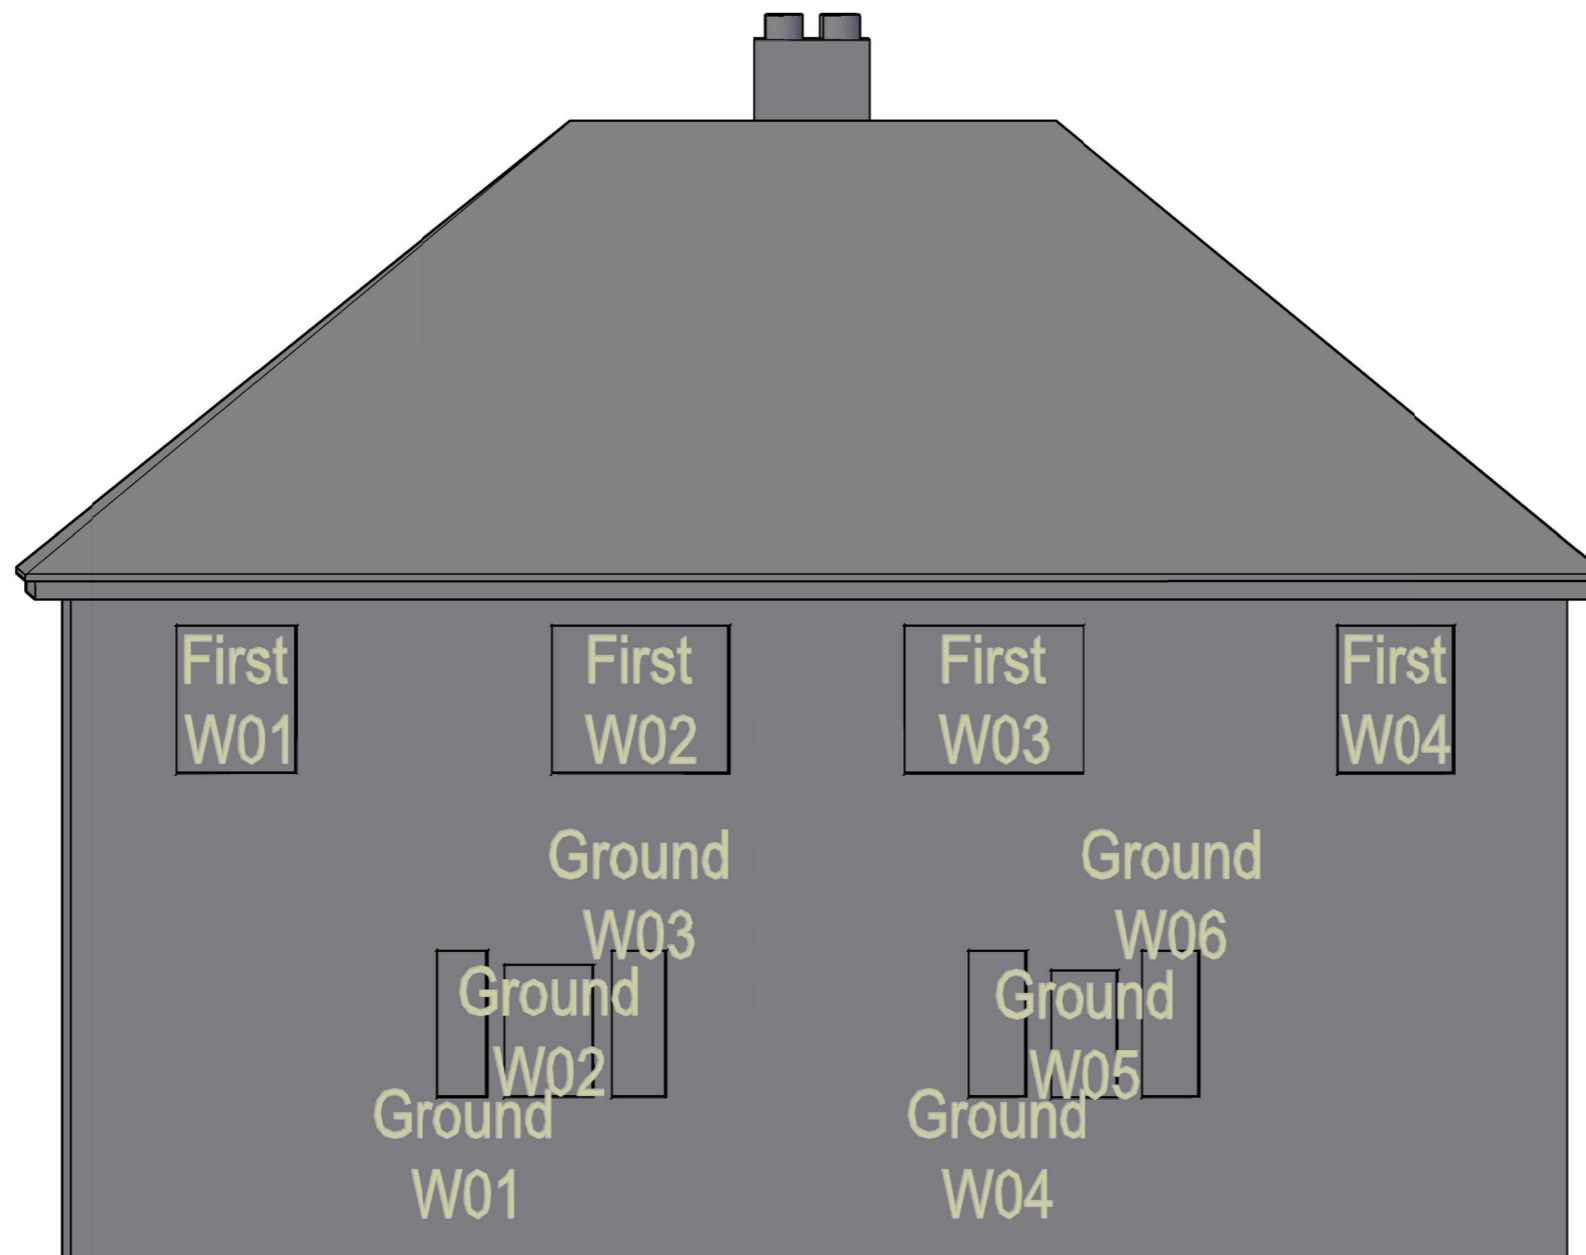

Project The Stag Brewery
SW14 7ET
London

Title 51-53 Watney Road
Window Map

Drawn AA Checked --

Date 29/01/2018 Rel no. 07

Drawing no. 2201-WM57



Sources of information

SQUIRE & PARTNERS

3DView-{3D-kh}.dwg
Received 04/01/18

APR SERVICES


Topographical Survey.pdf
Received 22/09/16

CLOUD 10

Stag Brewery East end 15-09-16.dwg
11263_Stag Brewery_MASTER.dwg
Stag Brewery West end 22-09-16 Pt1.dwg
Stag Brewery West end 23-09-16.dwg
The Ship PH.dwg
Jolly Gardeners.dwg
Received 11/10/16

EB7 Ltd

Site Photographs
Ordnance Survey

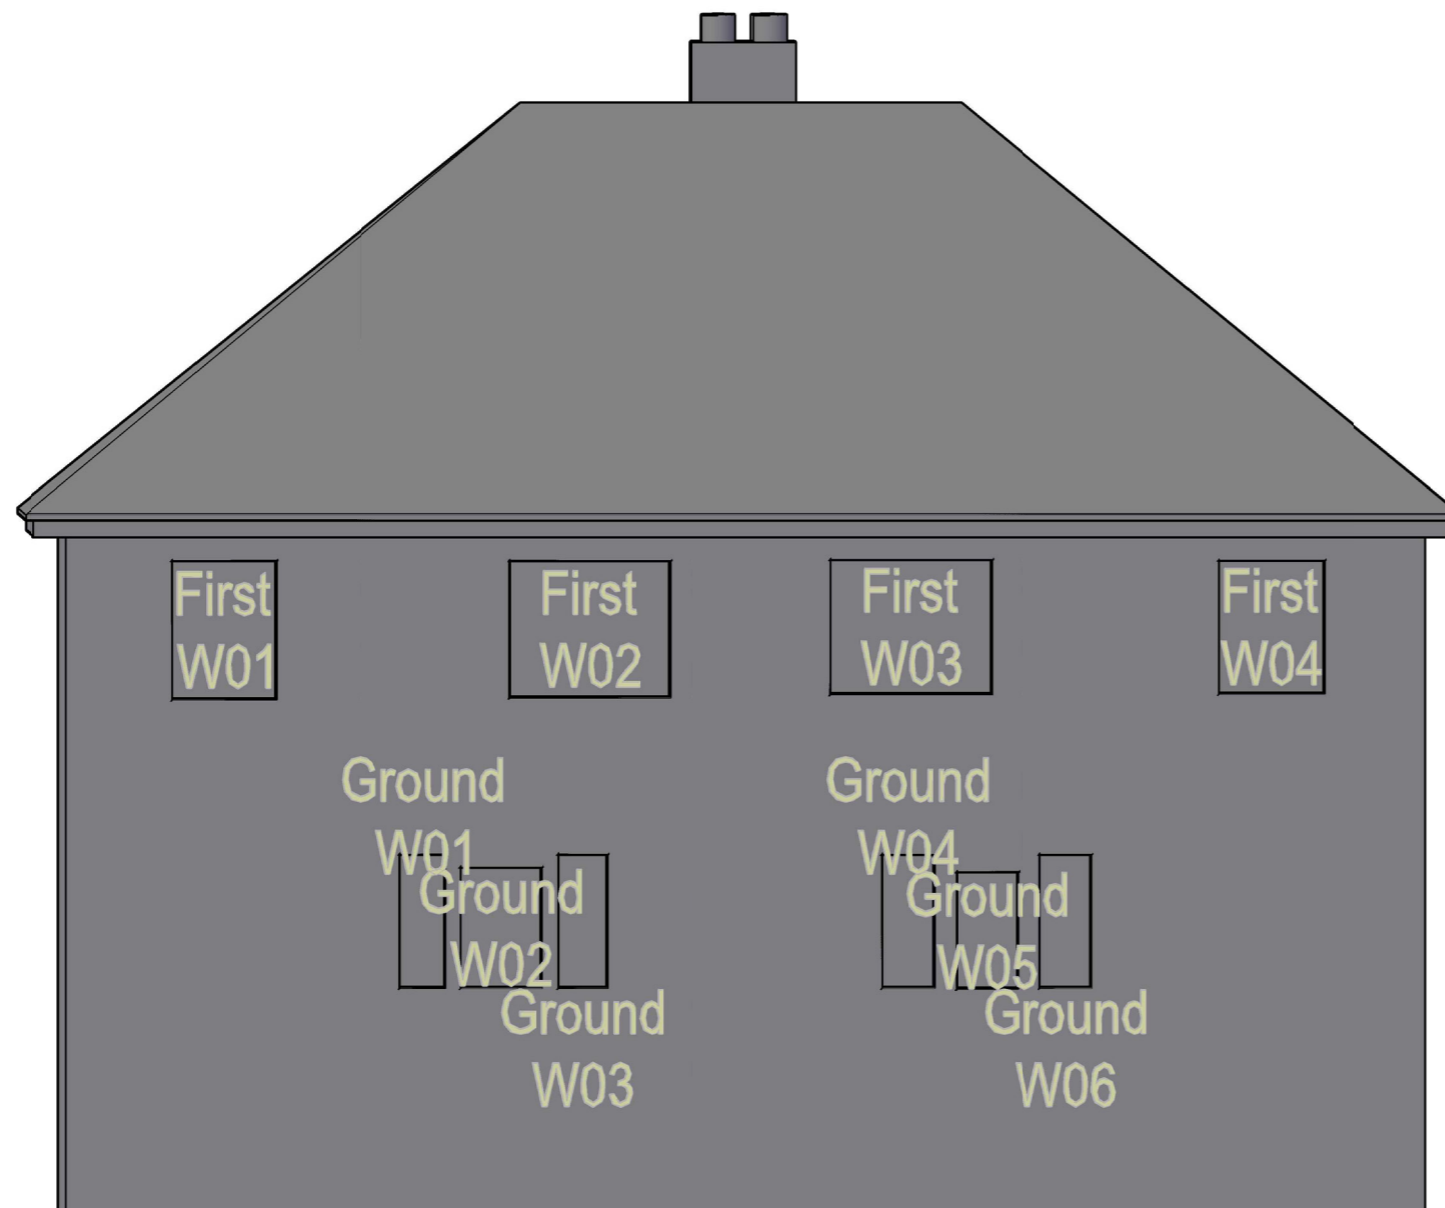


Project The Stag Brewery
SW14 7ET
London

Title 55-57 Watney Road
Window Map

Drawn AA Checked --

Date 29/01/2018 Rel no. 07

Drawing no. 2201-WM58

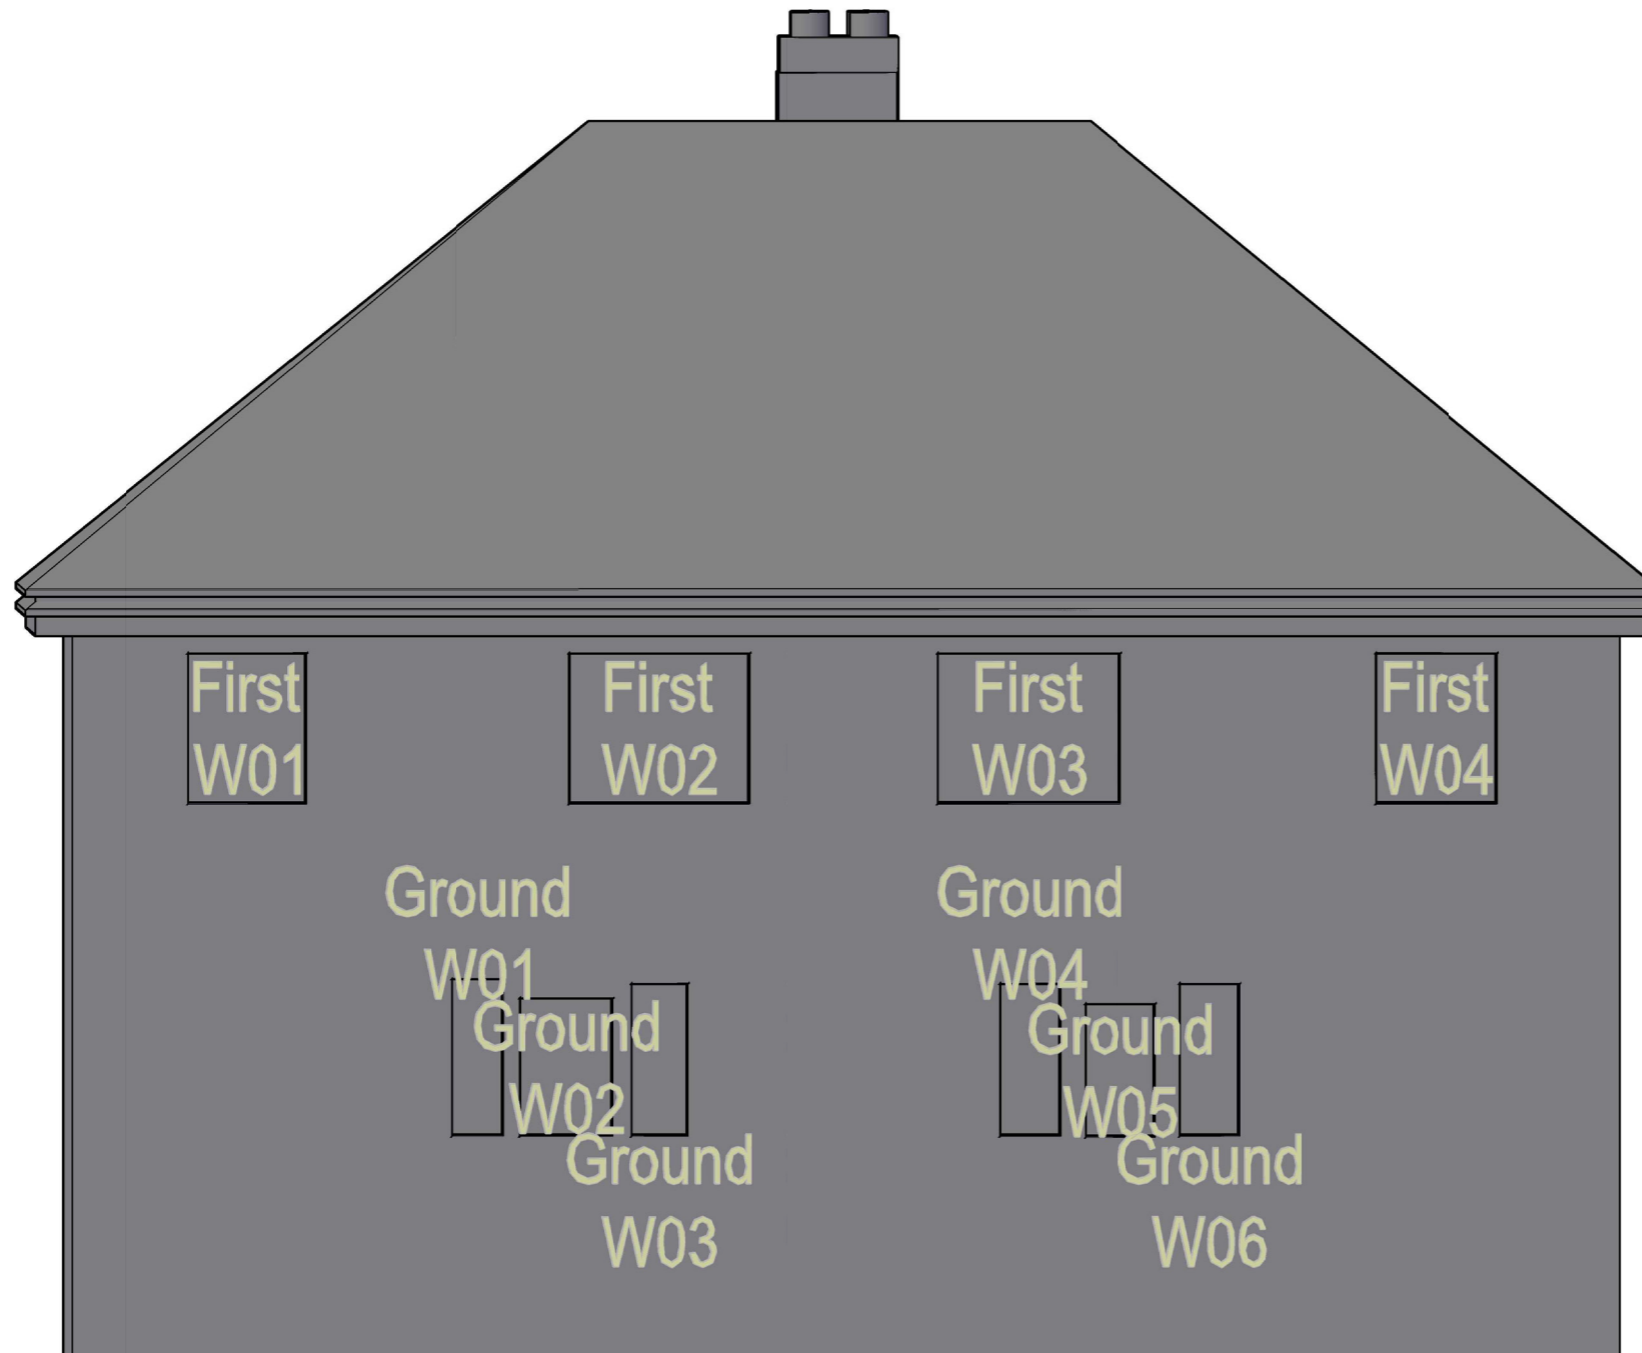

Sources of information

SQUIRE & PARTNERS

3DView-{3D-kh}.dwg
Received 04/01/18

APR SERVICES

Topographical Survey.pdf
Received 22/09/16

CLOUD 10

Stag Brewery East end 15-09-16.dwg
11263_Stag Brewery_MASTER.dwg
Stag Brewery West end 22-09-16 Pt1.dwg
Stag Brewery West end 23-09-16.dwg
The Ship PH.dwg
Jolly Gardeners.dwg
Received 11/10/16

EB7 Ltd

Site Photographs
Ordnance Survey

Project The Stag Brewery
SW14 7ET
London

Title 59-61 Watney Road
Window Map

Drawn AA Checked --

Date 29/01/2018 Rel no. 07

Drawing no. 2201-WM59



Sources of information

SQUIRE & PARTNERS

3DView-{3D-kh}.dwg
Received 04/01/18

APR SERVICES


Topographical Survey.pdf
Received 22/09/16

CLOUD 10

Stag Brewery East end 15-09-16.dwg
11263_Stag Brewery_MASTER.dwg
Stag Brewery West end 22-09-16 Pt1.dwg
Stag Brewery West end 23-09-16.dwg
The Ship PH.dwg
Jolly Gardeners.dwg
Received 11/10/16

EB7 Ltd

Site Photographs
Ordnance Survey

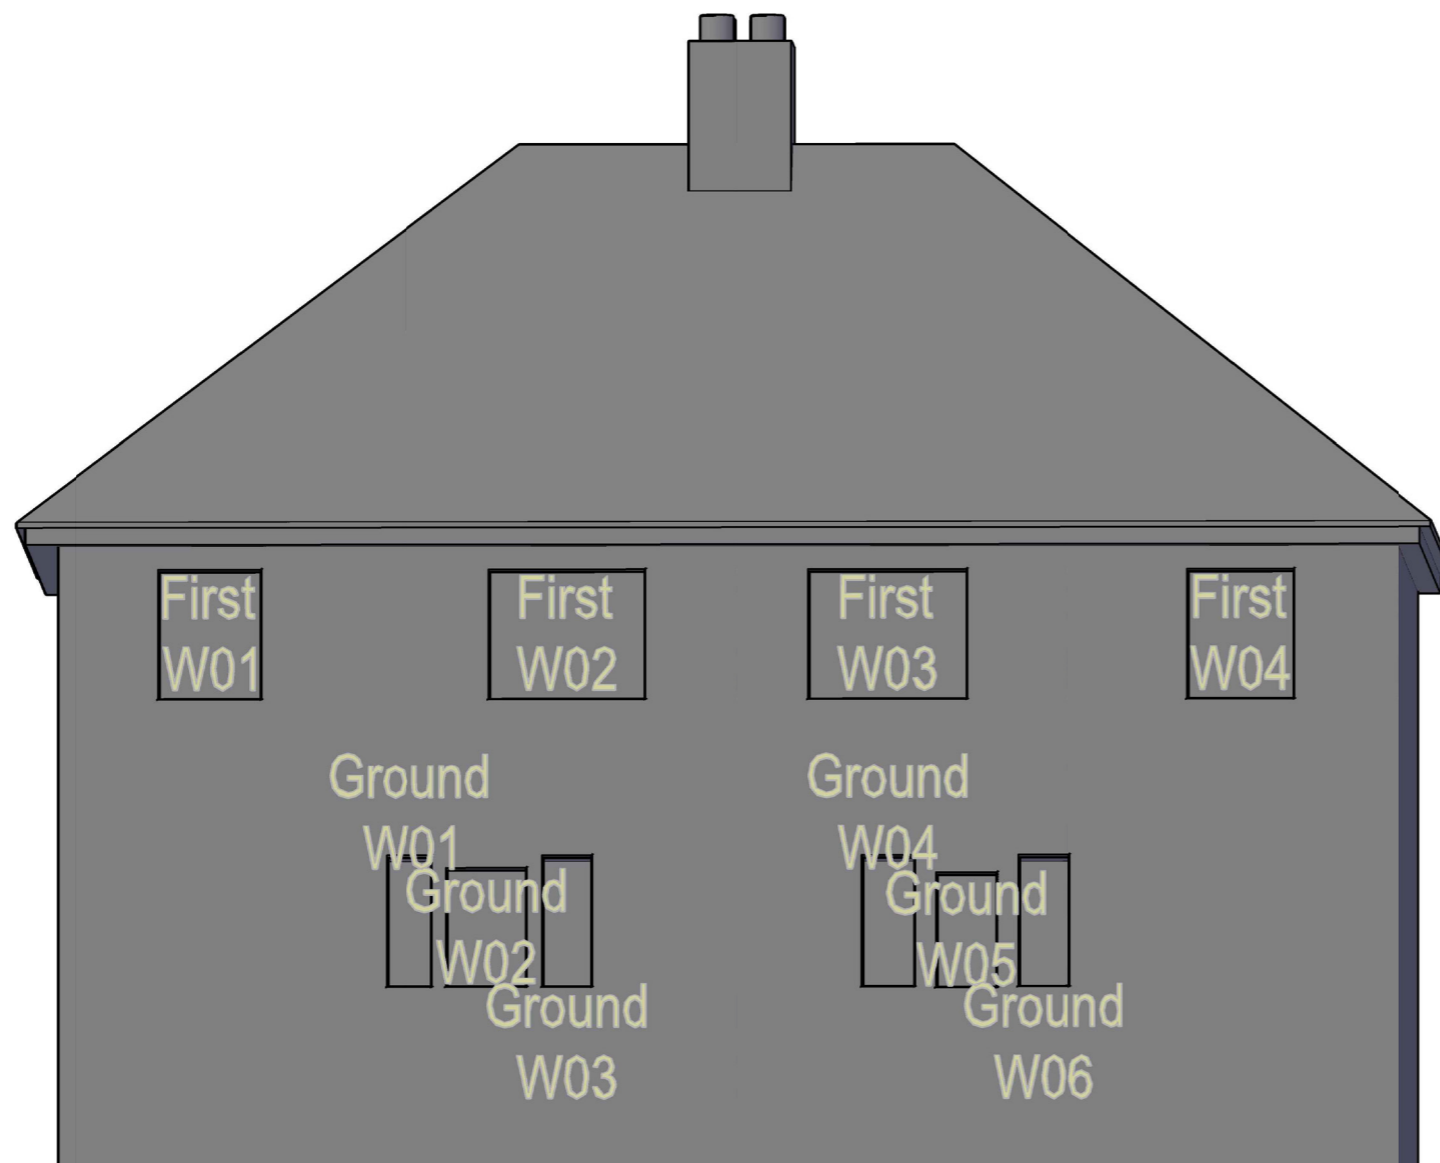

Project The Stag Brewery
SW14 7ET
London

Title 63-65 Watney Road
Window Map

Drawn AA Checked --

Date 29/01/2018 Rel no. 07

Drawing no. 2201-WM60



Sources of information

SQUIRE & PARTNERS

3DView-{3D-kh}.dwg
 Received 04/01/18

APR SERVICES


Topographical Survey.pdf
 Received 22/09/16

CLOUD 10

Stag Brewery East end 15-09-16.dwg
 11263_Stag Brewery_MASTER.dwg
 Stag Brewery West end 22-09-16 Pt1.dwg
 Stag Brewery West end 23-09-16.dwg
 The Ship PH.dwg
 Jolly Gardeners.dwg
 Received 11/10/16

EB7 Ltd

Site Photographs
 Ordnance Survey

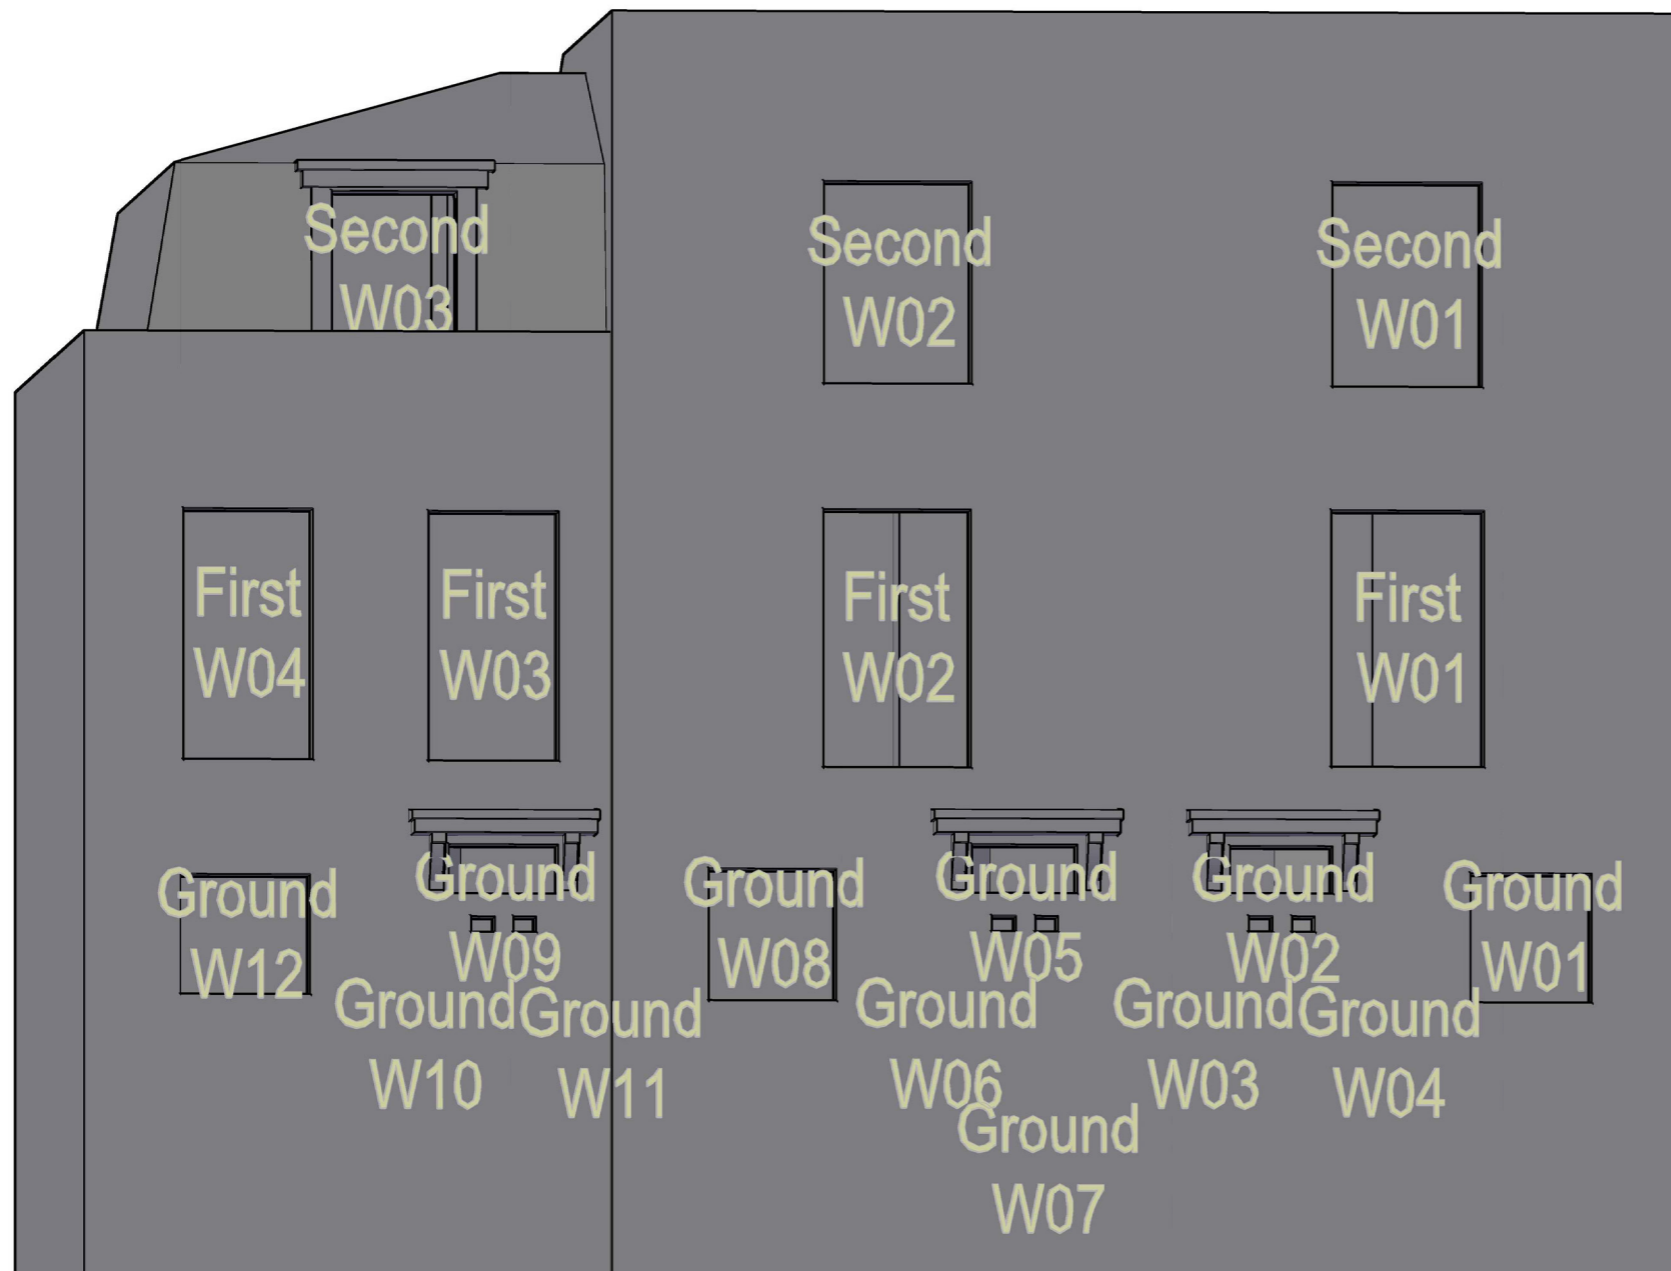

Project The Stag Brewery
 SW14 7ET
 London

Title 22-26 Williams Lane
 Window Map

Drawn AA Checked --

Date 29/01/2018 Rel no. 07

Drawing no. 2201-WM61



Sources of information

SQUIRE & PARTNERS

3DView-{3D-kh}.dwg
Received 04/01/18

APR SERVICES

Topographical Survey.pdf
Received 22/09/16

CLOUD 10

Stag Brewery East end 15-09-16.dwg
11263_Stag Brewery_MASTER.dwg
Stag Brewery West end 22-09-16 Pt1.dwg
Stag Brewery West end 23-09-16.dwg
The Ship PH.dwg
Jolly Gardeners.dwg
Received 11/10/16

EB7 Ltd

Site Photographs
Ordnance Survey




Project The Stag Brewery
SW14 7ET
London

Title Combe House
Window Map

Drawn AA Checked --

Date 29/01/2018 Rel no. 07

Drawing no. 2201-WM62

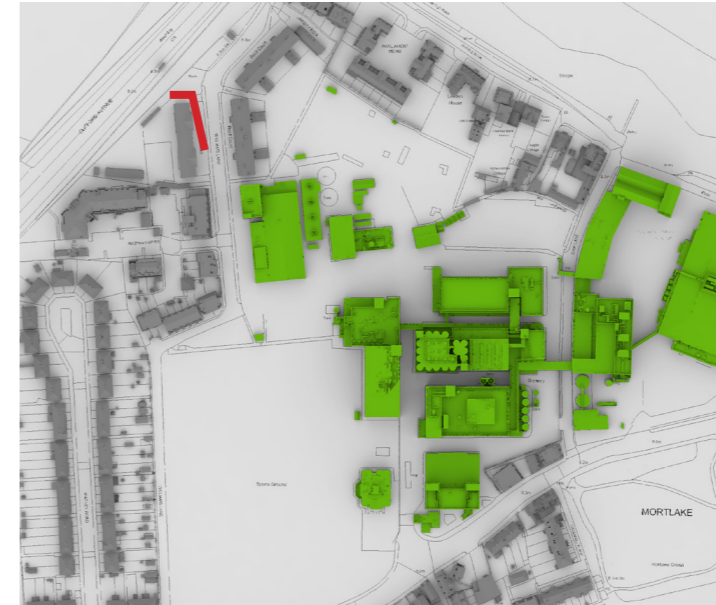

Sources of information

SQUIRE & PARTNERS

3DView-{3D-kh}.dwg
 Received 04/01/18

APR SERVICES

Topographical Survey.pdf
 Received 22/09/16

CLOUD 10

Stag Brewery East end 15-09-16.dwg
 11263_Stag Brewery_MASTER.dwg
 Stag Brewery West end 22-09-16 Pt1.dwg
 Stag Brewery West end 23-09-16.dwg
 The Ship PH.dwg
 Jolly Gardeners.dwg
 Received 11/10/16

EB7 Ltd

Site Photographs
 Ordnance Survey



Project The Stag Brewery
 SW14 7ET
 London

Title Combe House
 Window Map

Drawn AA Checked --

Date 29/01/2018 Rel no. 07

Drawing no. 2201-WM63