


BLOCK 05/06 NORTH EAST

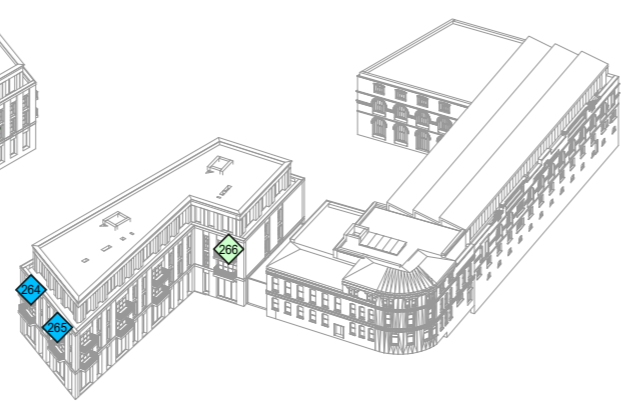

BLOCK 05/06 SOUTH WEST



BLOCK 11/12 SOUTH EAST




BLOCK 11/12 NORTH WEST



BLOCK 02/03 SOUTH EAST



BLOCK 02/03 NORTH WEST

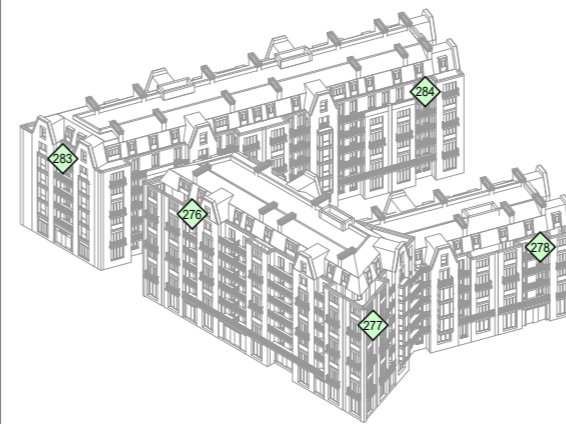


BLOCK 07/08 SOUTH EAST




BLOCK 07/08 NORTH WEST


LEGEND:	
LDDC COMFORT CATEGORIES:	
Sitting	
Standing	
Strolling	
Walking	
Uncomfortable	
SENSOR LOCATION:	
	Grade Level
	Podium Level
	Balcony/Roof Level

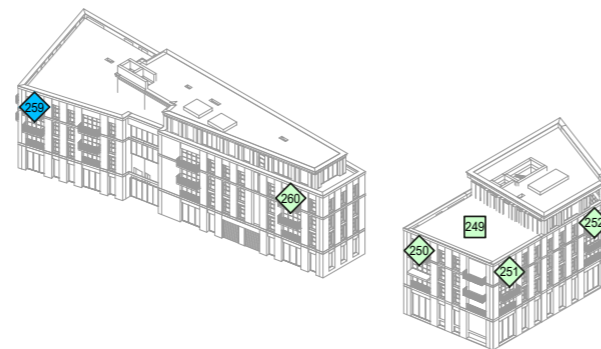


BLOCK 09/10 SOUTH EAST

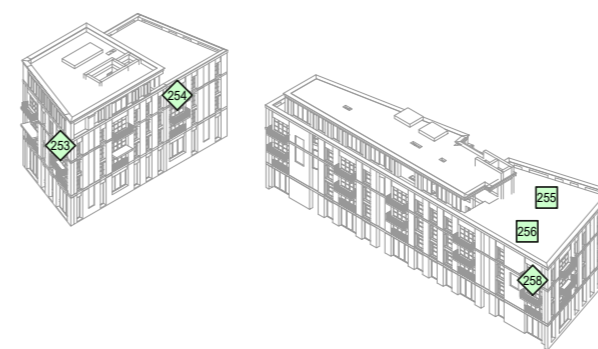


BLOCK 09/10 NORTH WEST

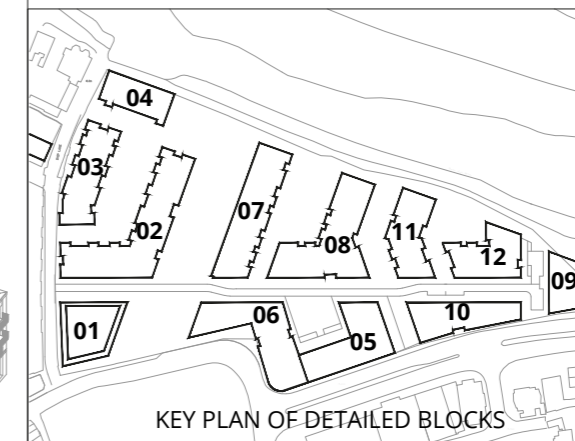


KEY PLAN OF DETAILED BLOCKS

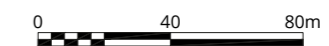


Project Details	WIE10667-101: Stag Brewery, Mortlake
Figure Title	Figure 17.9: Configuration 2 - The Development with existing surrounding buildings (Balconies and Roof View, Summer Season)
Figure Ref	WIE10667-101_GR_ES_17.9A
Date	2018
File Location	\\s-inc\wiel\projects\wie10667\101\graphics\es\issued figures

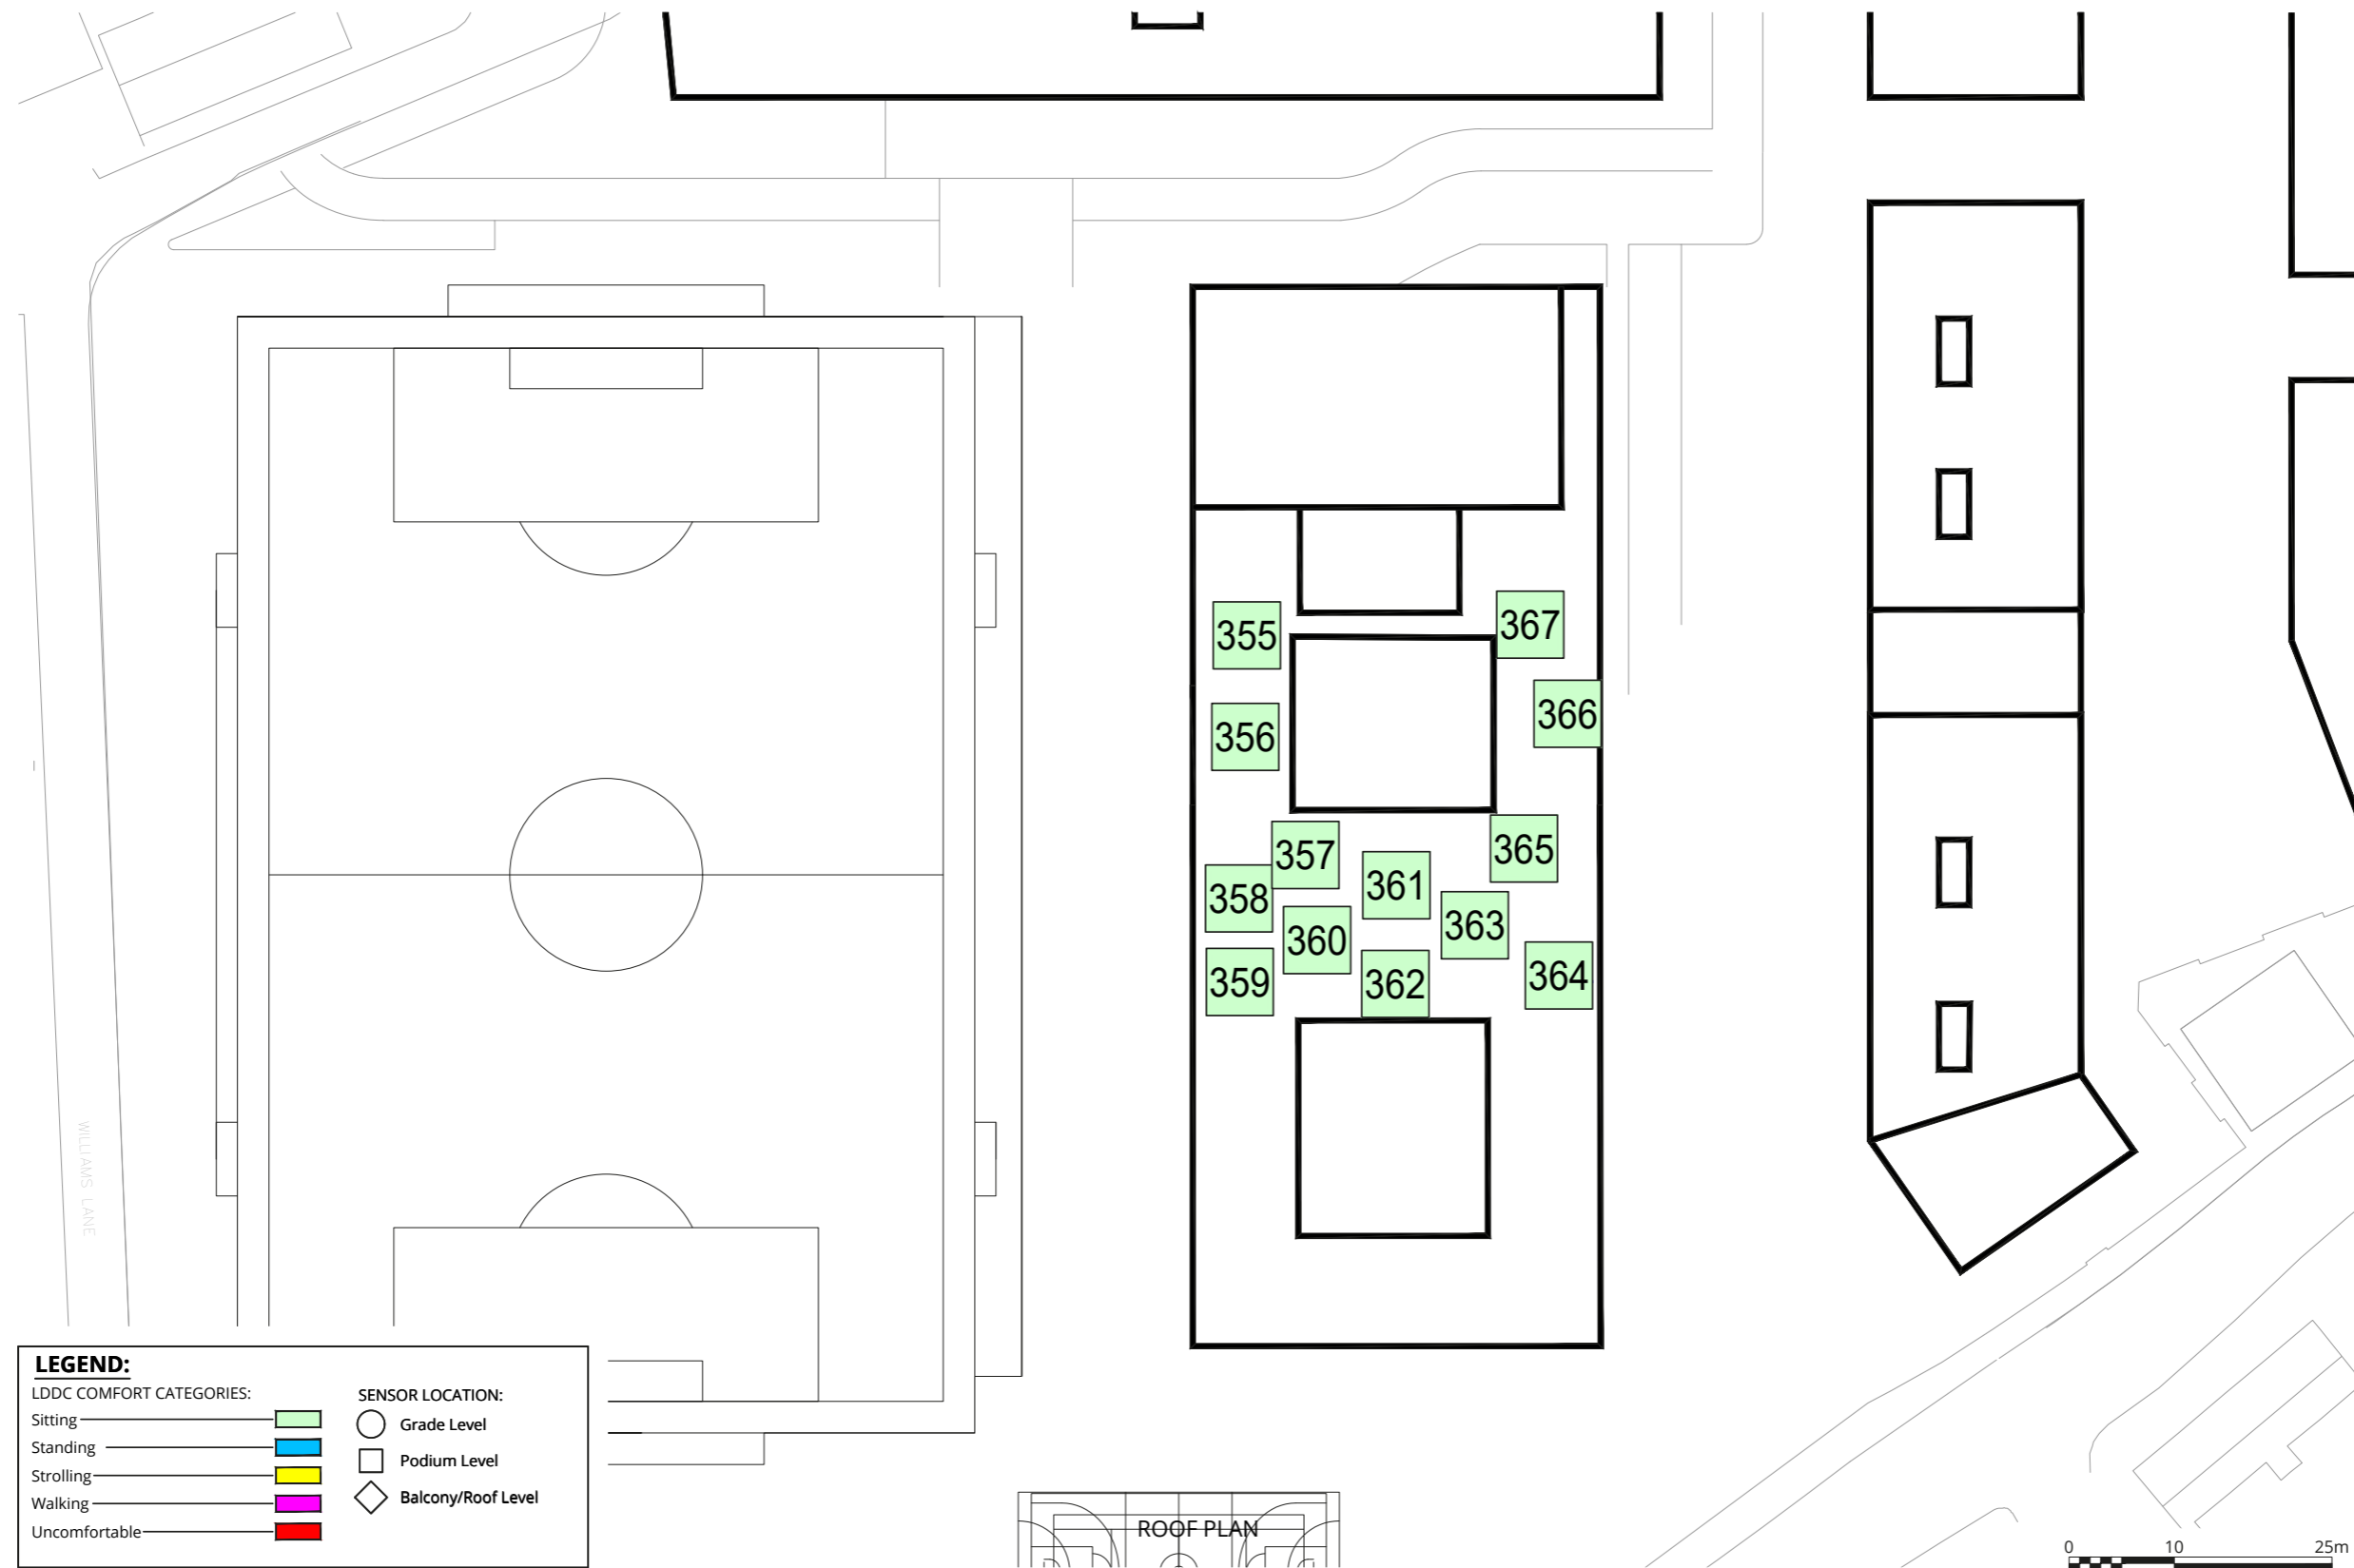

Project Details	WIE10667-101: Stag Brewery, Mortlake
Figure Title	Figure 17.10: Configuration 2 - The Development with existing surrounding buildings (School Roof, Summer Season)
Figure Ref	WIE10667-101_GR_ES_17.10A
Date	2018
File Location	\\s-Incs\wie\projects\wie10667\101\graphics\es\issued figures
	www.watermangroup.com


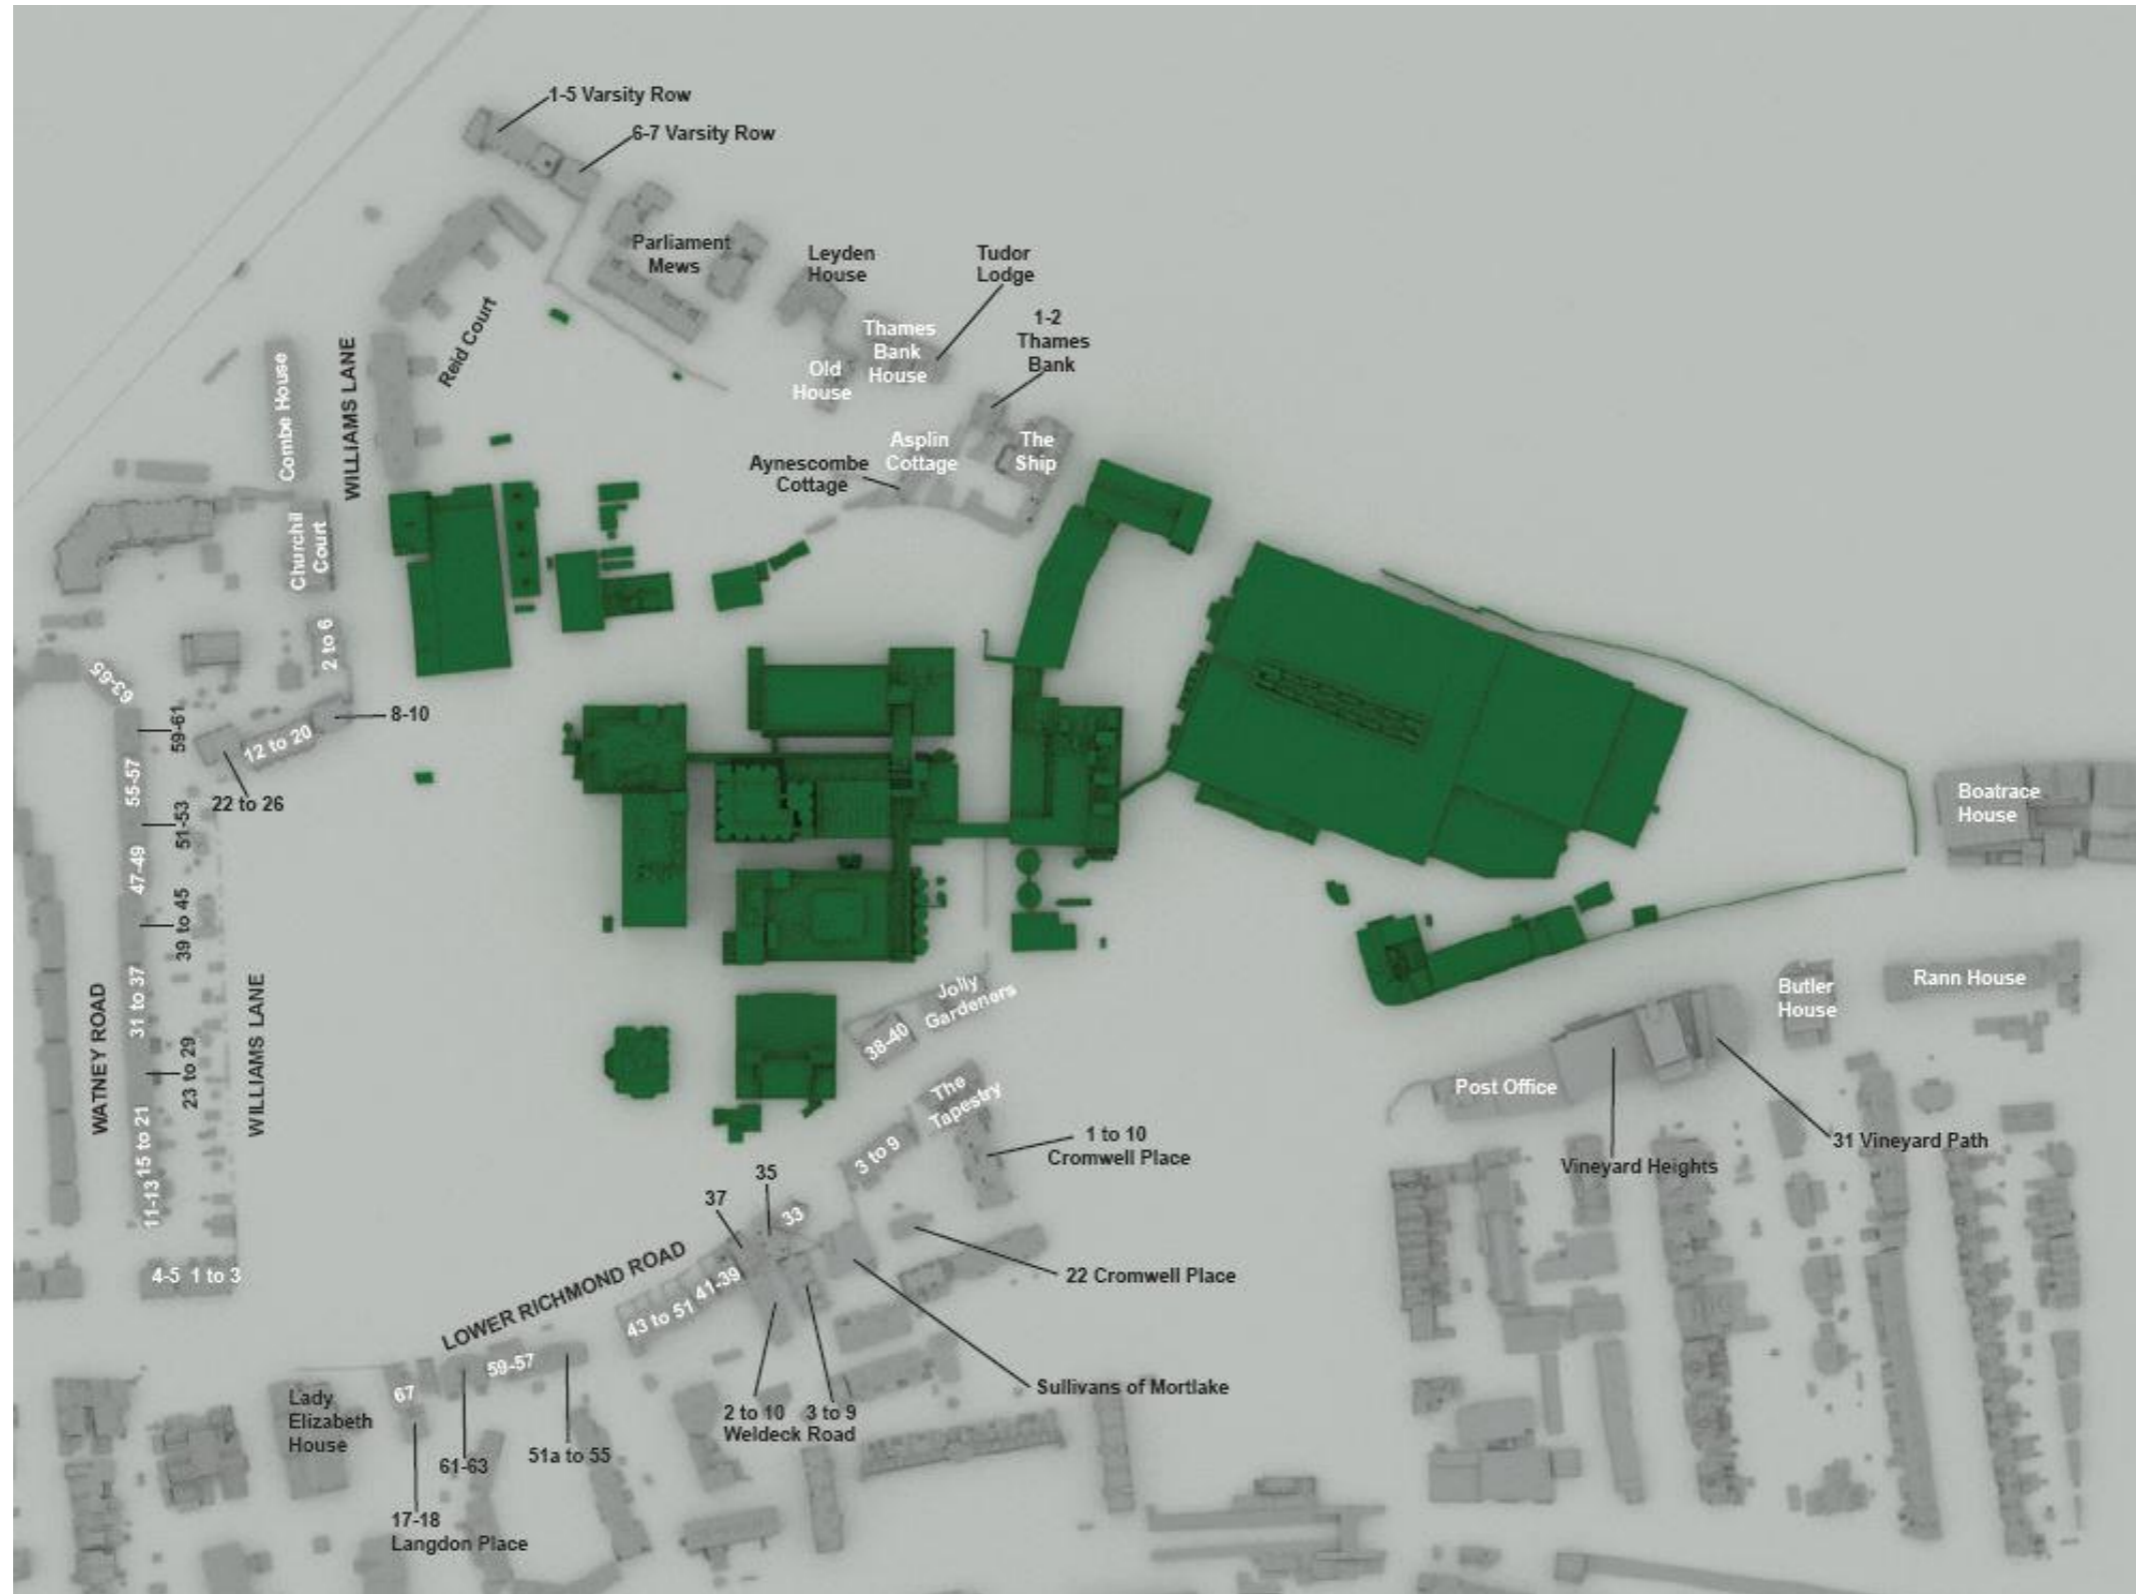


Project Details	WIE10667-101: Stag Brewery, Mortlake
Figure Title	Figure 18.1: Potentially Sensitive Daylight, Sunlight and Overshadowing Receptors
Figure Ref	WIE10667-101_GR_ES_18.1A
Date	2018
File Location	\\s-inc\wiel\projects\wie10667\101\graphics\es\issued figures

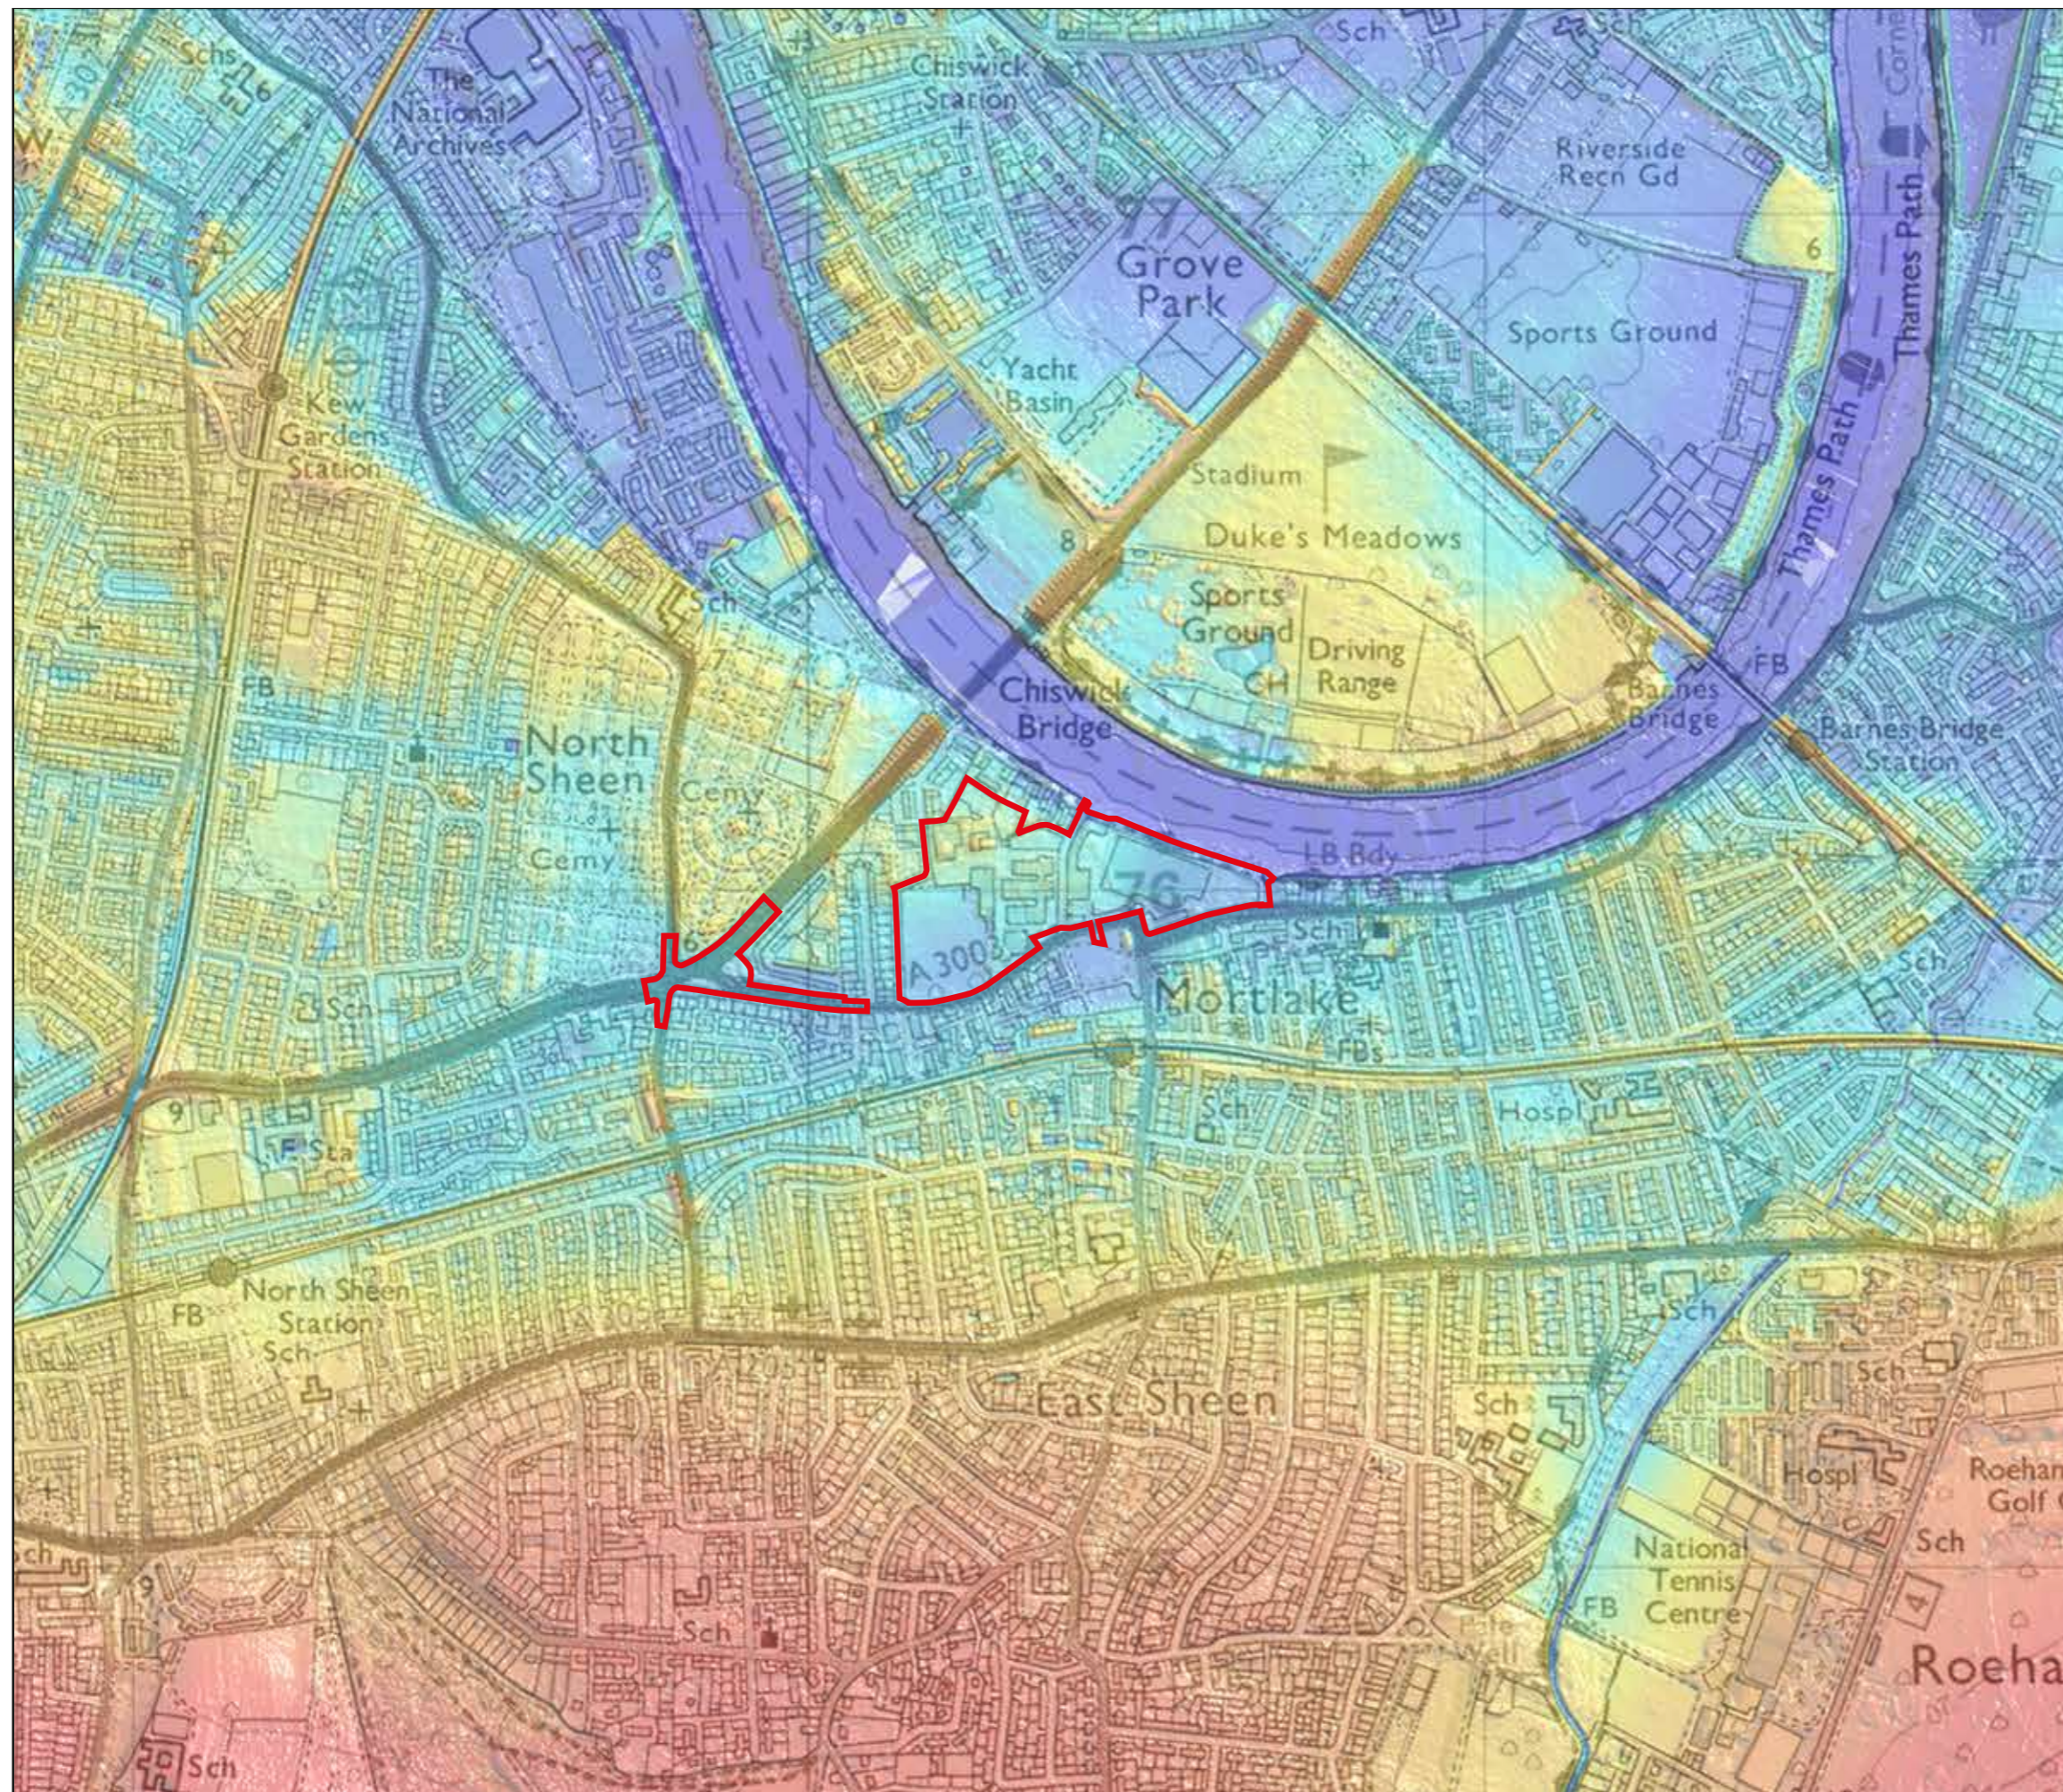

The Site

Elevation (m AOD)

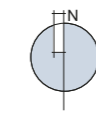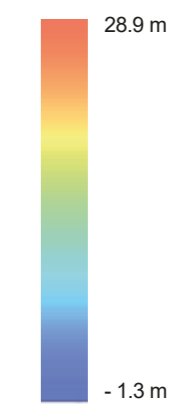

Project Details	WIE10667-101: Stag Brewery, Mortlake
Figure Title	Figure 16.1: Terrain Analysis of the Site and Surrounds
Figure Ref	WIE10667-101_GR_ES_16.1A
Date	2018
File Location	\\s-Incs\wiel\Projects\WIE10667\101\Graphics\es\issued figures

