

rev	details	by	ldate
D01	Issue for Information	RJ	24.11.2017
D02	Issue for Planning	RJ	25.01.2018
D03	Issue for Planning	RJ	09.02.2018

**Notes**


1.0 Do not scale from drawing, use figured dimensions only  
1.1 All dimensions to be checked onsite  
1.2 This drawing to be read in conjunction with all other Gillespies drawings and specifications

- LEGEND**
-  Primary (Quiet Route)
  -  Secondary
  -  Tertiary
  -  Towpath
  -  Site Application Boundary
  -  School Application Boundary

**Note:**

1. In the event that building positions move within the limits of deviation set out in the parameter plans, the landscape zones will be adjusted to match any deviation from the current layout.

2. Please refer to Squires and Partners Drawing 16019\_C645\_Z2\_P\_PR\_001 to 16019\_C645\_Z2\_P\_

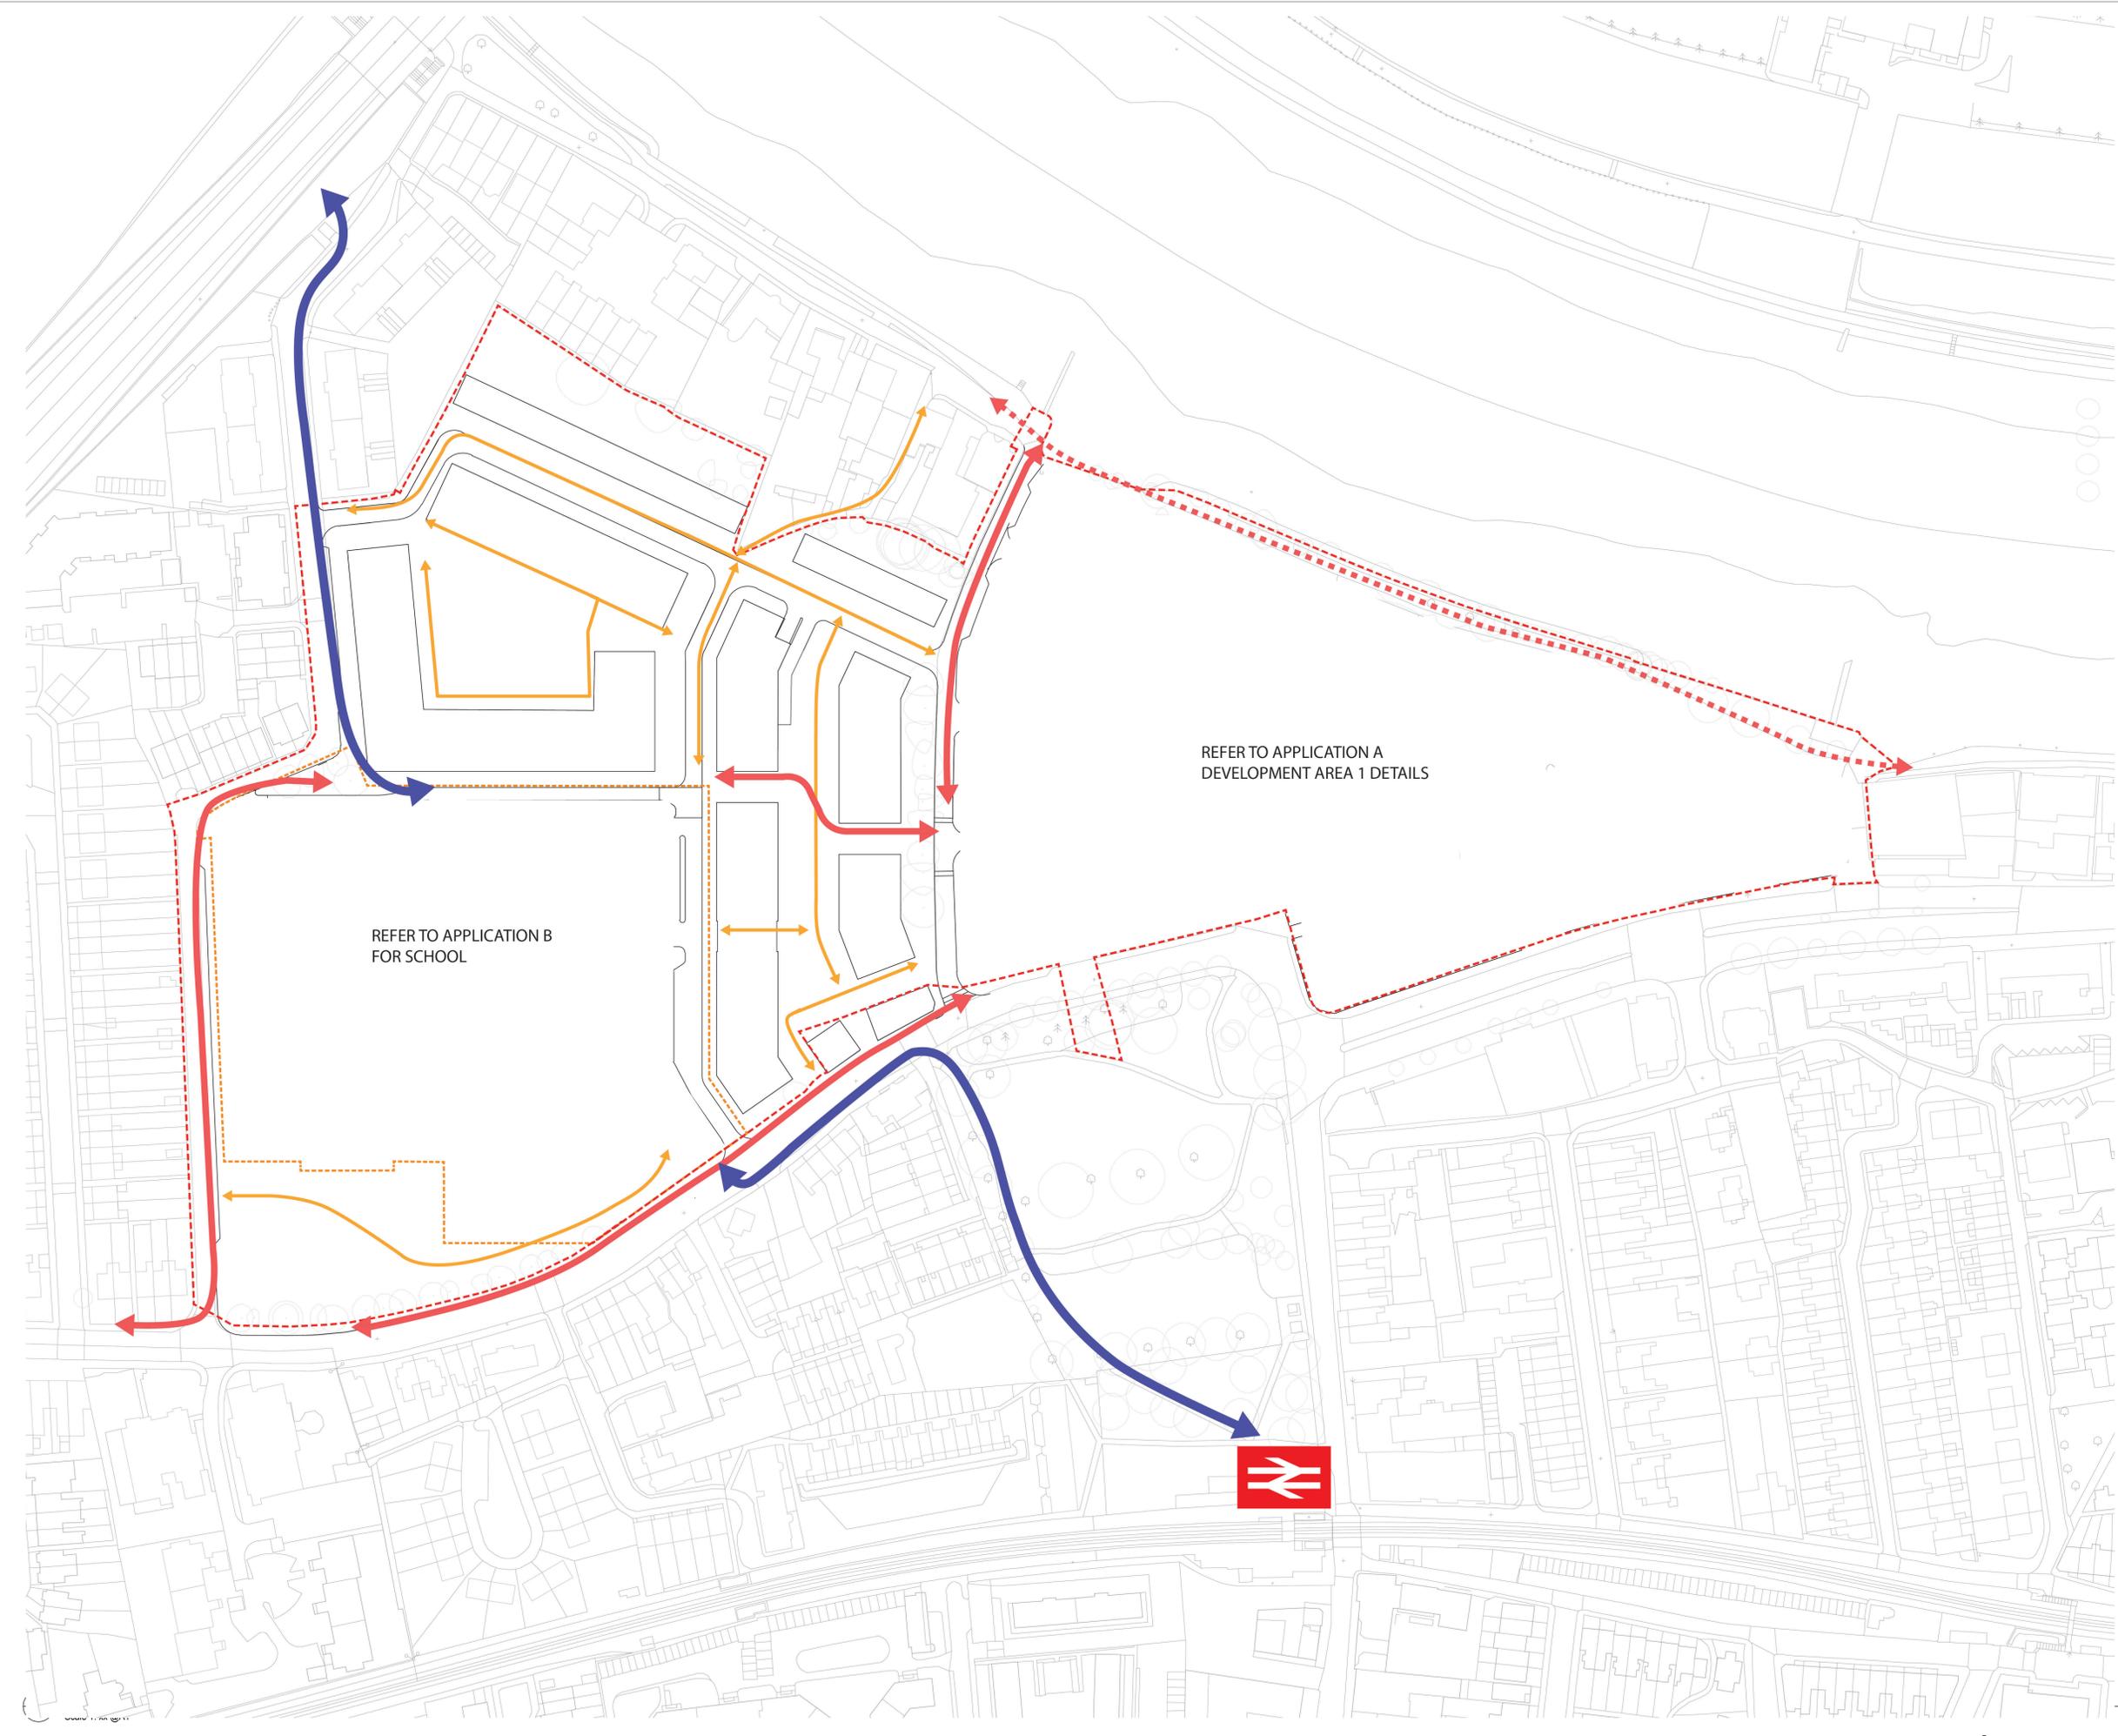

Project title  
**STAG BREWERY**

Drawing title  
**Proposed Outline Application Circulation Plan - Pedestrian**

DESIGN	Drawing status	Scale	Drawn
	1:1000 @ A1	24.11.2017	RJ
	Date	Checked	RC
	Drawing number	Revision	
P10736-00-001 - 126		D03	

Client  
**DARTMOUTH CAPITAL**  
Alameda House, 90-100 Sydney Street, London E9 3JH  
P: 0207 629 0209

**GILLESPIES**