




A EXISTING WALL ELEVATION 1
Scale 1: 100 @A1

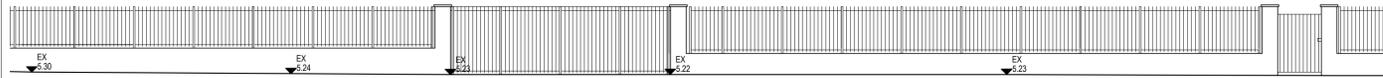


A EXISTING WALL ELEVATION 2
Scale 1: 100 @A1

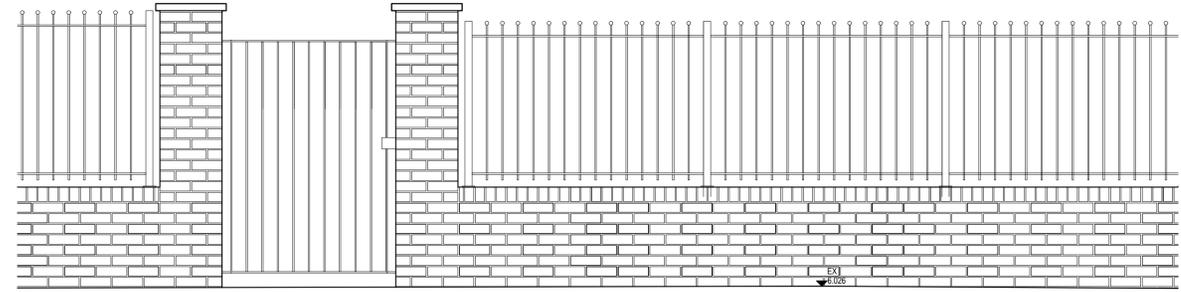

C EXISTING WALL ELEVATION DETAIL
Scale 1: 200 @A1

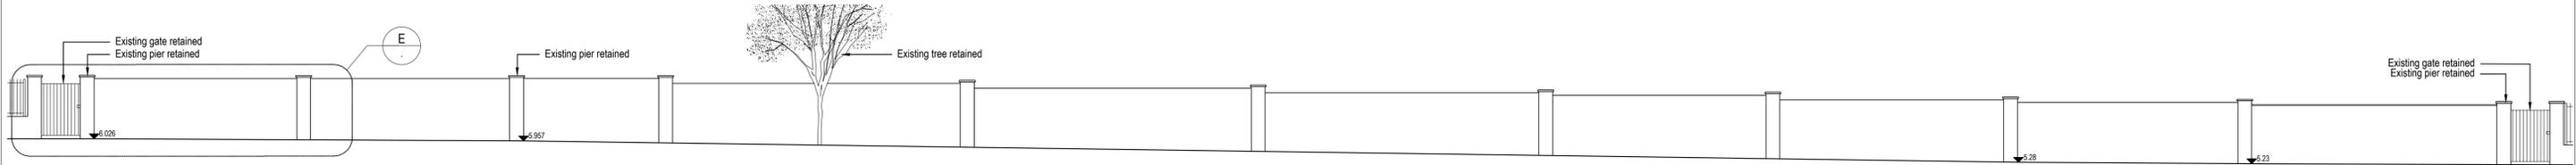

D PROPOSED WALL ELEVATION
Scale 1: 100 @A1

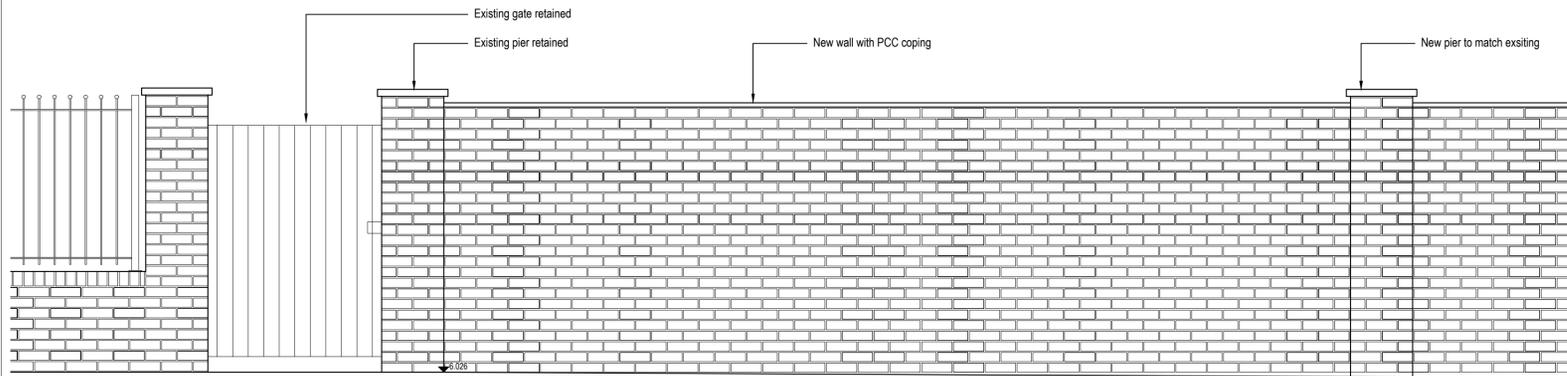

E PROPOSED WALL ELEVATION DETAIL
Scale 1: 200 @A1

Note: For location of the walls please refer to plans P10736-00-001 112 & 113

rev	details	by	date
D00	Issued for Planning.	RJ	06.03.2018

Notes

- 1.0 Do not scale from drawing, use figured dimensions only
- 1.1 All dimensions to be checked onsite
- 1.2 This drawing to be read in conjunction with all other Gillespies drawings and specifications



1:100@A1



1:25@A1



Project title
STAG BREWERY

Drawing title
Existing and Proposed Wall Elevation and Details

Drawing number
P10736-00-001 - 114

Drawing Status
DESIGN

Date
06.03.2018

Scale
As shown @ A1

Drawn
RJ

Checked
RC

Revision
D00

© copyright GILLESPIES LLP, all rights reserved

Client
DARTMOUTH CAPITAL
Alameda House, 95-100 Sydney Street, London E9 3JX

