

rev	details	by	date
D00	Issued for Planning	RJ	02.02.2018
D01	Issued for Planning	RJ	09.02.2018



**Notes**

- 1.0 All dimensions in millimeters.
- 1.2 Use only dimensions shown.

- +7.03
- +6.80
- +6.70
- +6.30
- +6.03
- +5.90
- +5.53
- +5.50
- Grading

- Site Application Boundary
- School Application Boundary

© copyright GILLESPIES LLP, all rights reserved

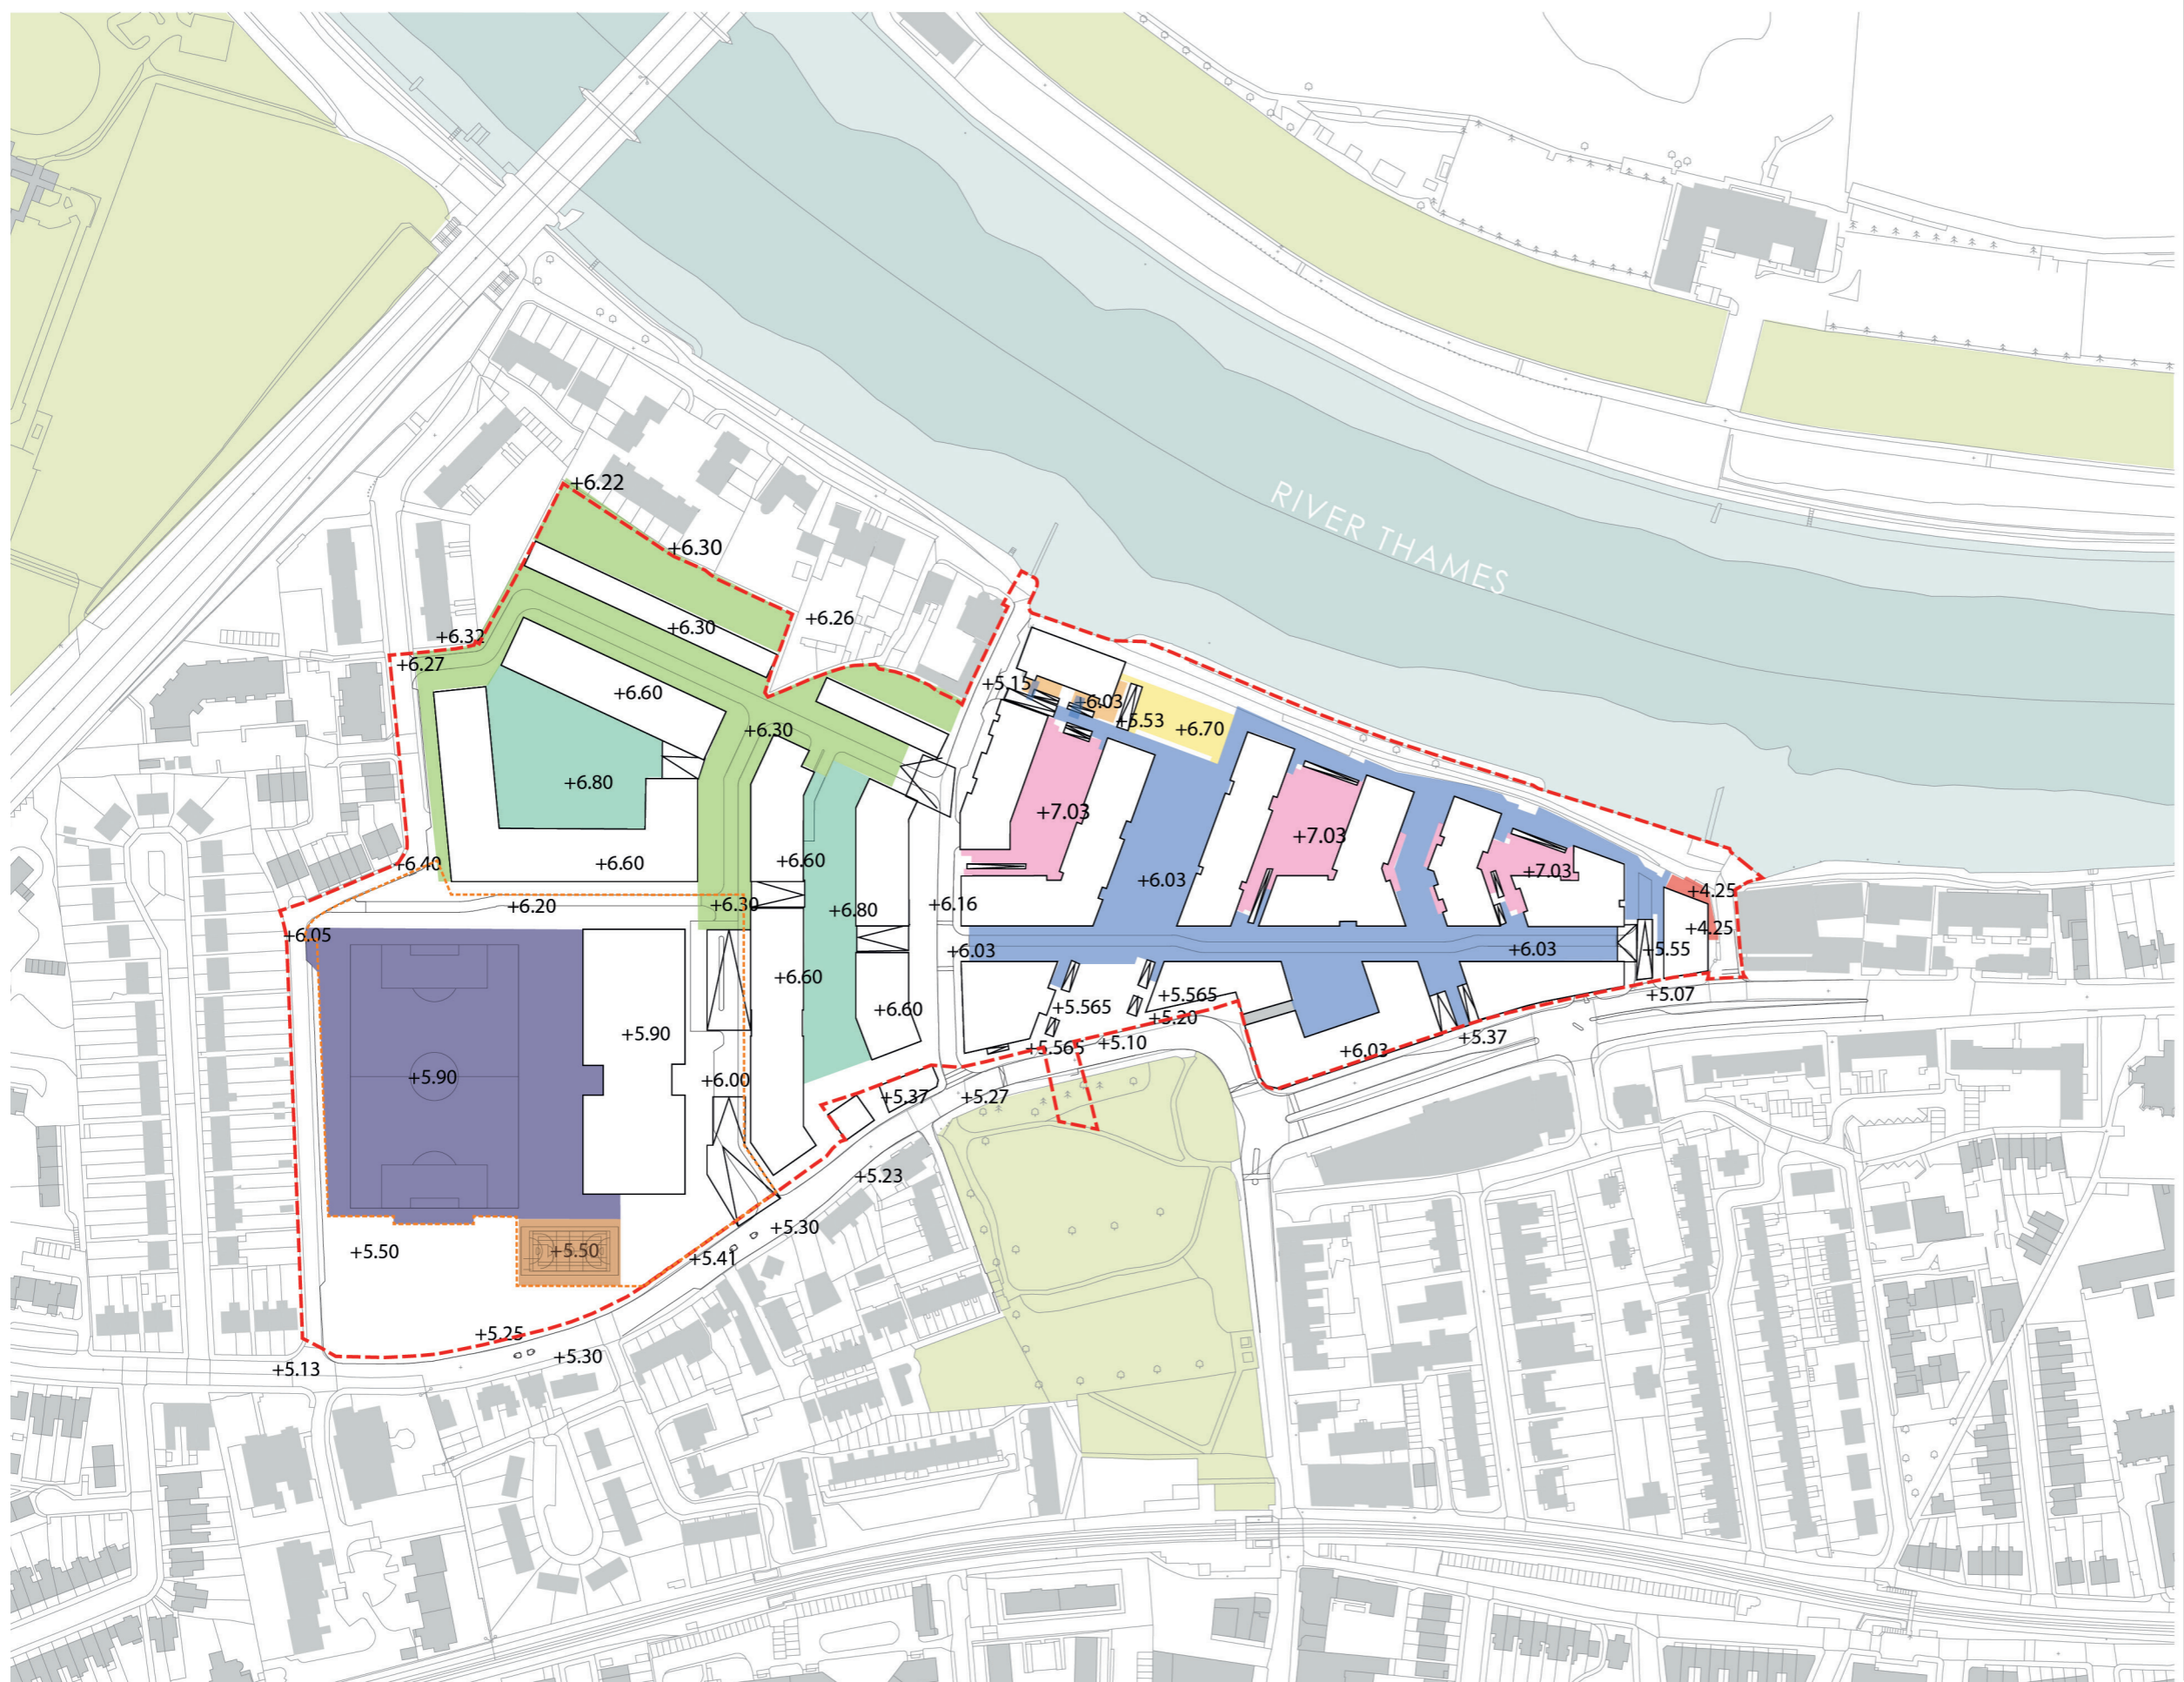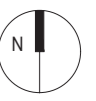

Project  
**STAG BREWERY**

Drawing  
**Proposed Site Wide Landscape Level Plan**

Date	Scale	Drawn	Checked
02.02.18	1:2500 @ A3	RC	RJ

Drawing status	Revision
DESIGN	D01

Drawing number  
**P10736-00-001 - 105**

client  
**DARTMOUTH CAPITAL**  
Alameda House, 90-100 Sydney Street, London SW3 6NJ  
P: xxxx xxx xxx

**GILLESPIES**

1 St John's Square, London EC1M 4DH  
P: 0207 2532929 E: design.london@gillespies.co.uk