


rev	details	by	date
D00	Issued for Planning	RJ	09.02.2018
D01	Issued for Planning	RJ	14.02.2018

Notes


- 1.0 All dimensions in millimeters.
- 1.2 Use only dimensions shown.

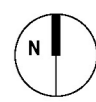

0 5 10 25 50 m

- - - Site Application Boundary
- - - School Application Boundary
- Hard Landscape

© copyright GILLESPIES LLP, all rights reserved

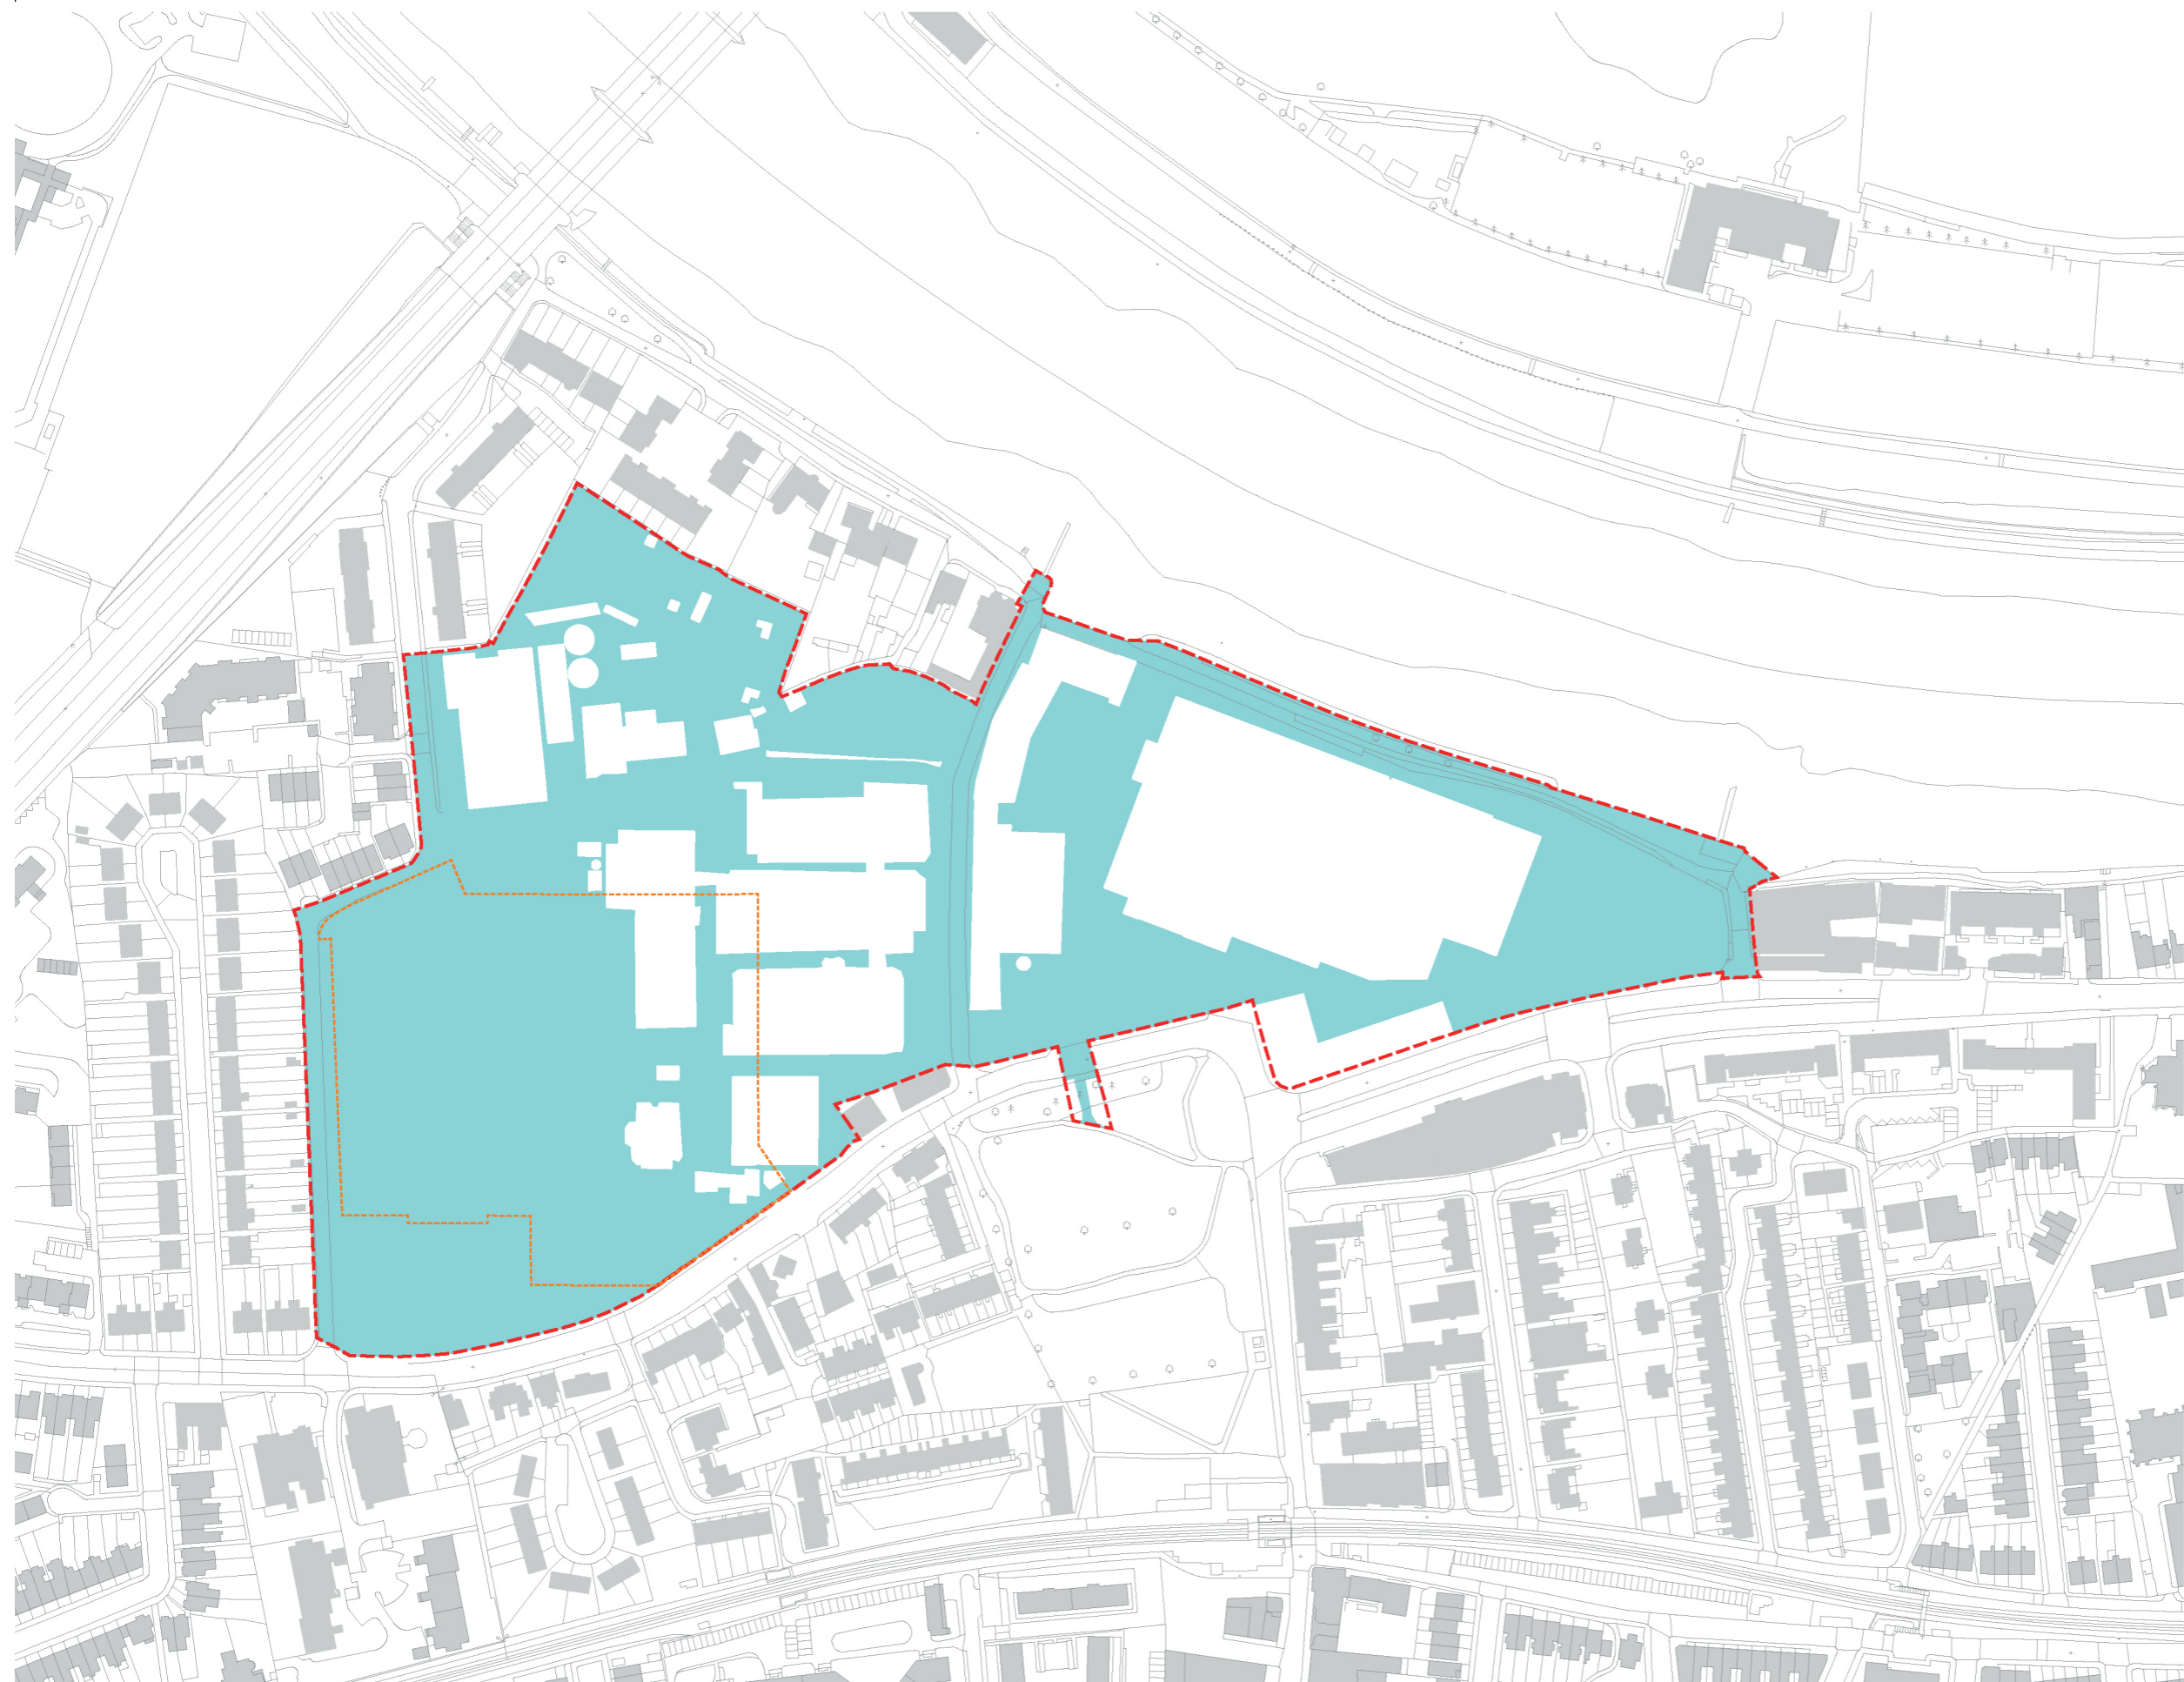

Project
STAG BREWERY

Drawing
**Existing Site Wide
Hard Landscape Plan**

Date	Scale	Drawn	Checked
09.02.18	1:2500 @ A3	RC	RJ
Drawing status			Revision
DESIGN			D01

Drawing number
P10736-00-001 - 141

client
DARTMOUTH CAPITAL
Alameda House, 90-100 Sydney Street, London SW3 6NJ
P: xxxxx xxx xxx

GILLESPIES

1 St John's Square, London EC1M 4DH
P: 0207 2532929 E: design.london@gillespies.co.uk