


Residential


Flexible Use

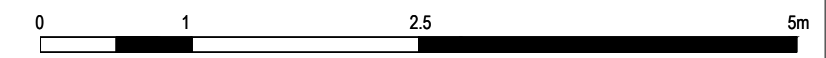

rev	details	by	date
D00	Issued for Information	RJ	03.11.2017
D01	Issued for planning	RJ	01.02.2018
D02	Issued for Planning	RJ	09.02.2018

Notes

- 1.0 All dimensions in millimeters.
- 1.2 Use only dimensions shown.

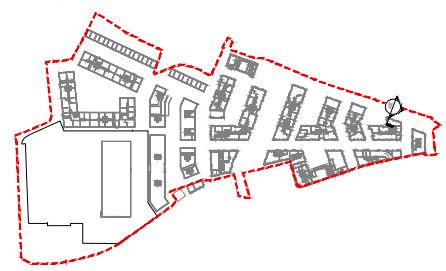

© copyright GILLESPIES LLP, all rights reserved

STAG BREWERY

Drawing
Proposed River Terrace
Section 2

Drawing number P10736-00-001-207	
Revision D02	
drawing status DESIGN	
Date 03.11.17	Scale 1:50 @ A3
Drawn RJ	Checked RC

Client

DARTMOUTH CAPITAL
Alameda House, 90-100 Sydney Street, London SW3 6NJ
P: 0207 629 0239
F: xxxxxx xxx xxx

GILLESPIES

1 St John's Square, London EC1M 4DH
P 0207 2532929 F 0207 2533900 E design.london@gillespies.co.uk