

Sources of information

**SQUIRE & PARTNERS**

3DView-{3D-kh}.dwg  
Received 04/01/18

**APR SERVICES**

Topographical Survey.pdf  
Received 22/09/16

**CLOUD 10**

Stag Brewery East end 15-09-16.dwg  
11263\_Stag Brewery\_MASTER.dwg  
Stag Brewery West end 22-09-16 Pt1.  
dwg  
Stag Brewery West end 23-09-16.dwg  
The Ship PH.dwg  
Jolly Gardeners.dwg  
Received 11/10/16

**EB7 Ltd**

Site Photographs  
Ordnance Survey



Project The Stag Brewery  
SW14 7ET  
London

Title 1-5 Varsity Row  
Window Map

Drawn AA Checked --

Date 29/01/2018 Rel no. 07

Drawing no. 2201-WM64

Sources of information

**SQUIRE & PARTNERS**

3DView-{3D-kh}.dwg  
Received 04/01/18

**APR SERVICES**

Topographical Survey.pdf  
Received 22/09/16

**CLOUD 10**

Stag Brewery East end 15-09-16.dwg  
11263\_Stag Brewery\_MASTER.dwg  
Stag Brewery West end 22-09-16 Pt1.dwg  
Stag Brewery West end 23-09-16.dwg  
The Ship PH.dwg  
Jolly Gardeners.dwg  
Received 11/10/16

**EB7 Ltd**

Site Photographs  
Ordnance Survey



Project The Stag Brewery  
SW14 7ET  
London

Title 1-5 Varsity Row  
Window Map

Drawn AA Checked --

Date 29/01/2018 Rel no. 07

Drawing no. 2201-WM65

Sources of information

**SQUIRE & PARTNERS**

3DView-{3D-kh}.dwg  
Received 04/01/18

**APR SERVICES**

Topographical Survey.pdf  
Received 22/09/16

**CLOUD 10**

Stag Brewery East end 15-09-16.dwg  
11263\_Stag Brewery\_MASTER.dwg  
Stag Brewery West end 22-09-16 Pt1.  
dwg  
Stag Brewery West end 23-09-16.dwg  
The Ship PH.dwg  
Jolly Gardeners.dwg  
Received 11/10/16

**EB7 Ltd**

Site Photographs  
Ordnance Survey



Project The Stag Brewery  
SW14 7ET  
London


Title 1-5 Varsity Row  
Window Map

Drawn AA Checked --

Date 29/01/2018 Rel no. 07

Drawing no. 2201-WM66



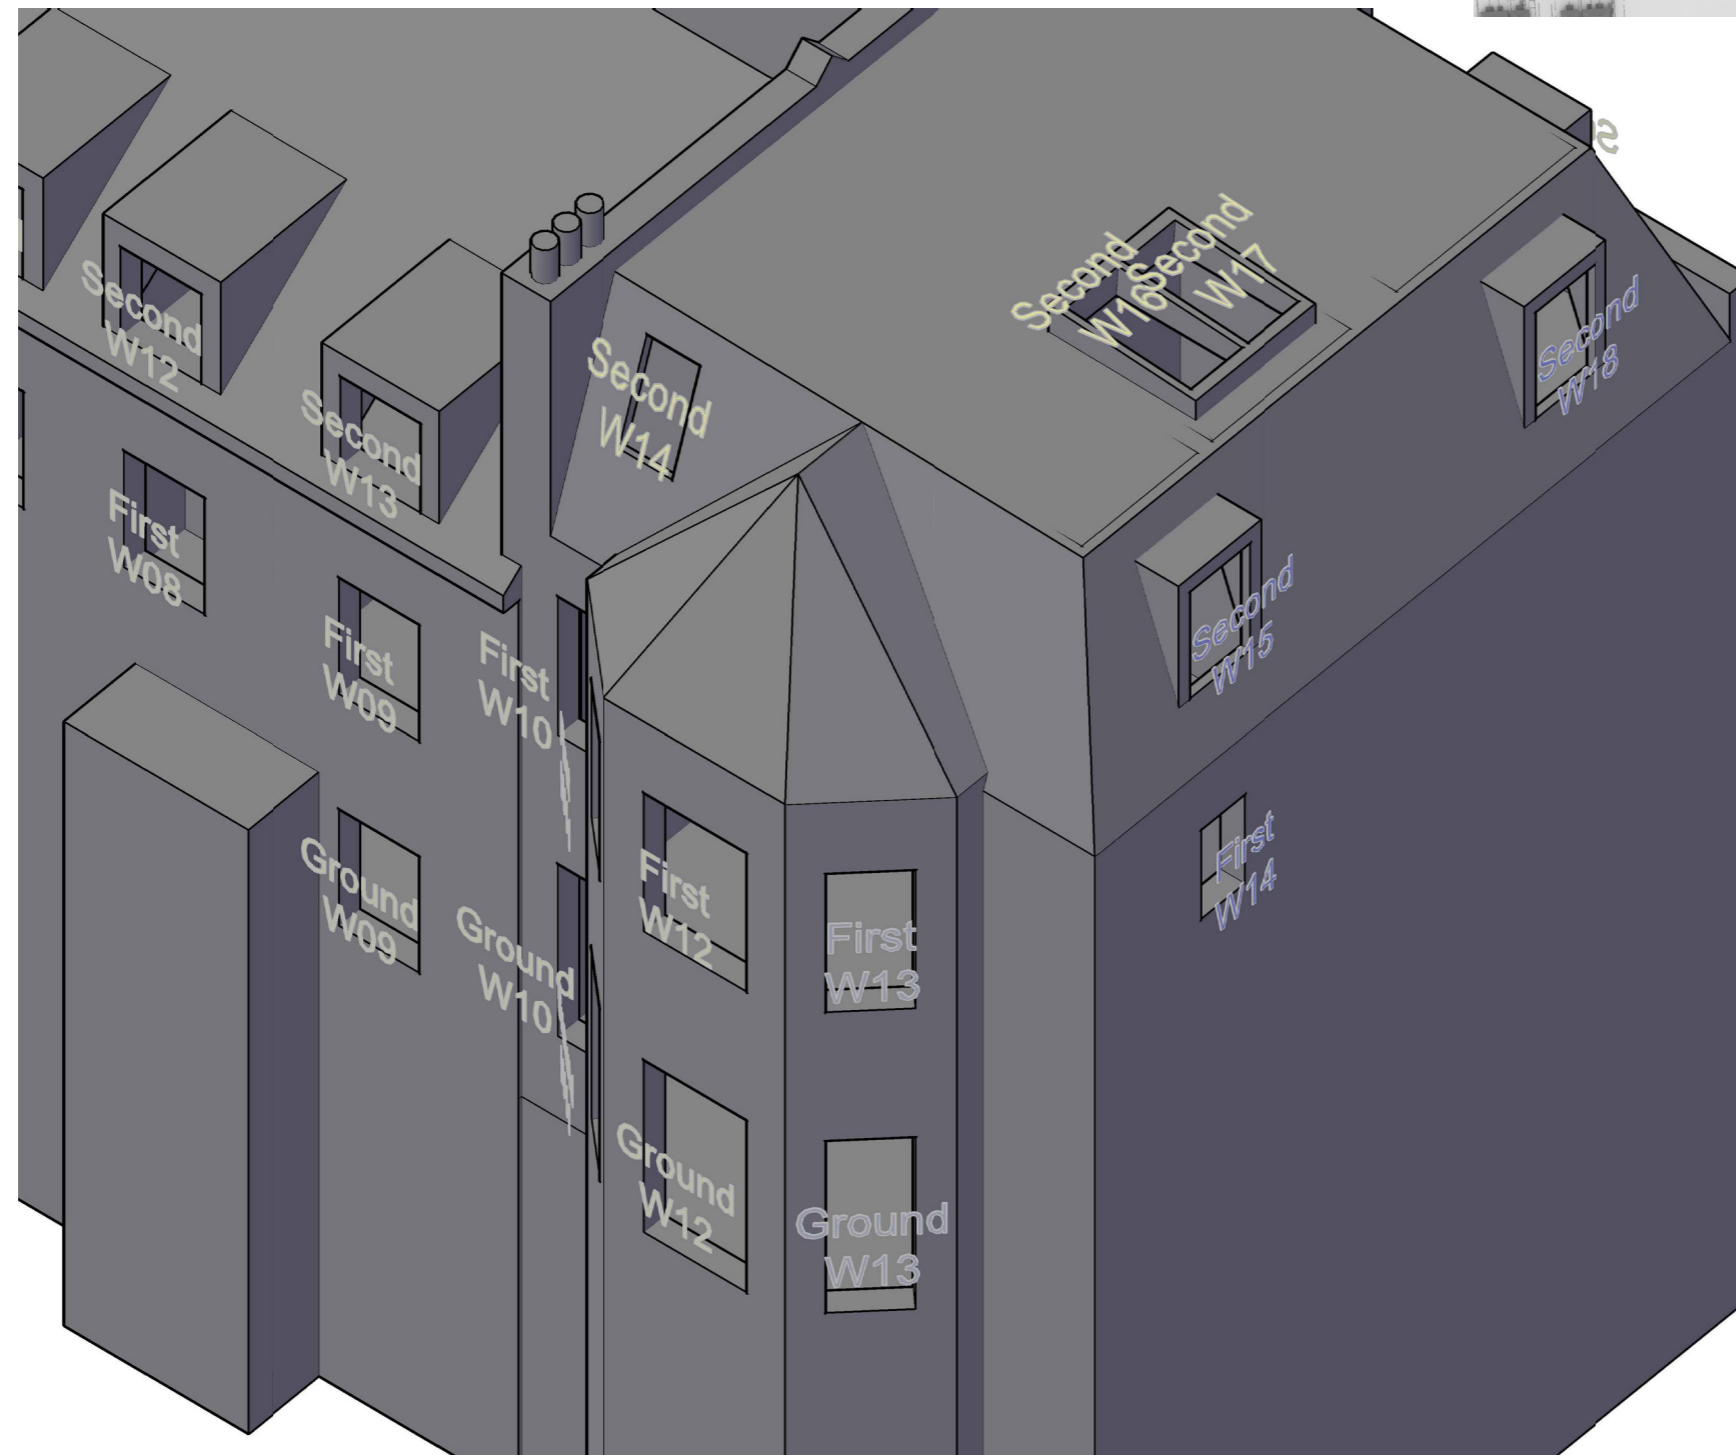

Sources of information

**SQUIRE & PARTNERS**

3DView-{3D-kh}.dwg  
Received 04/01/18

**APR SERVICES**

Topographical Survey.pdf  
Received 22/09/16

**CLOUD 10**

Stag Brewery East end 15-09-16.dwg  
11263\_Stag Brewery\_MASTER.dwg  
Stag Brewery West end 22-09-16 Pt1.dwg  
Stag Brewery West end 23-09-16.dwg  
The Ship PH.dwg  
Jolly Gardeners.dwg  
Received 11/10/16

**EB7 Ltd**

Site Photographs  
Ordnance Survey

Project The Stag Brewery  
SW14 7ET  
London


Title 1-5 Varsity Row  
Window Map

Drawn AA Checked --

Date 29/01/2018 Rel no. 07

Drawing no. 2201-WM67



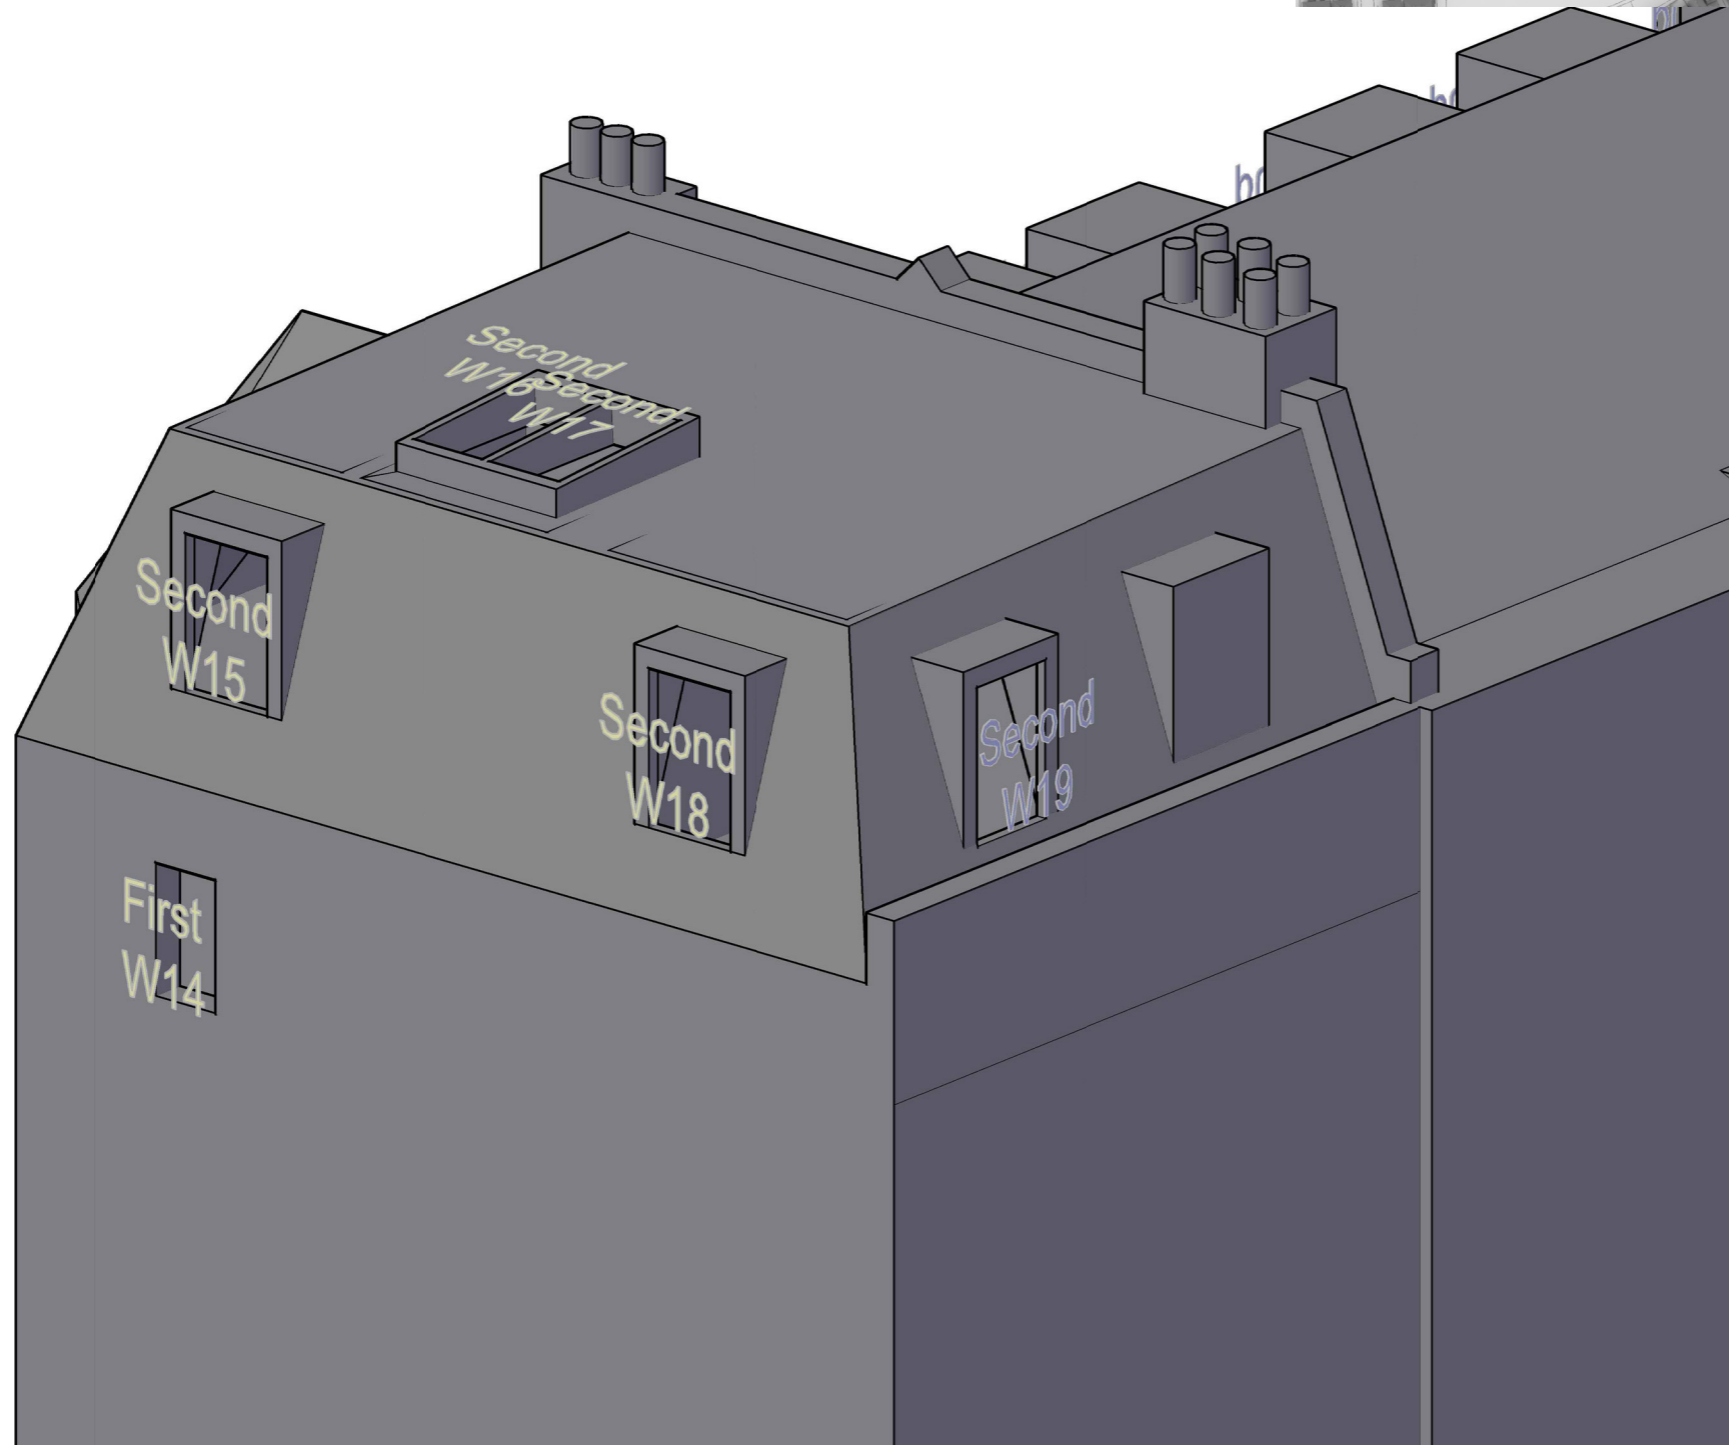

Sources of information

**SQUIRE & PARTNERS**

3DView-{3D-kh}.dwg  
Received 04/01/18

**APR SERVICES**

Topographical Survey.pdf  
Received 22/09/16

**CLOUD 10**

Stag Brewery East end 15-09-16.dwg  
11263\_Stag Brewery\_MASTER.dwg  
Stag Brewery West end 22-09-16 Pt1.dwg  
Stag Brewery West end 23-09-16.dwg  
The Ship PH.dwg  
Jolly Gardeners.dwg  
Received 11/10/16

**EB7 Ltd**

Site Photographs  
Ordnance Survey

Project The Stag Brewery  
SW14 7ET  
London

Title 1-5 Varsity Row  
Window Map

Drawn AA Checked --

Date 29/01/2018 Rel no. 07

Drawing no. 2201-WM68



Sources of information

**SQUIRE & PARTNERS**

3DView-{3D-kh}.dwg  
Received 04/01/18

**APR SERVICES**


Topographical Survey.pdf  
Received 22/09/16

**CLOUD 10**

Stag Brewery East end 15-09-16.dwg  
11263\_Stag Brewery\_MASTER.dwg  
Stag Brewery West end 22-09-16 Pt1.dwg  
Stag Brewery West end 23-09-16.dwg  
The Ship PH.dwg  
Jolly Gardeners.dwg  
Received 11/10/16

**EB7 Ltd**

Site Photographs  
Ordnance Survey

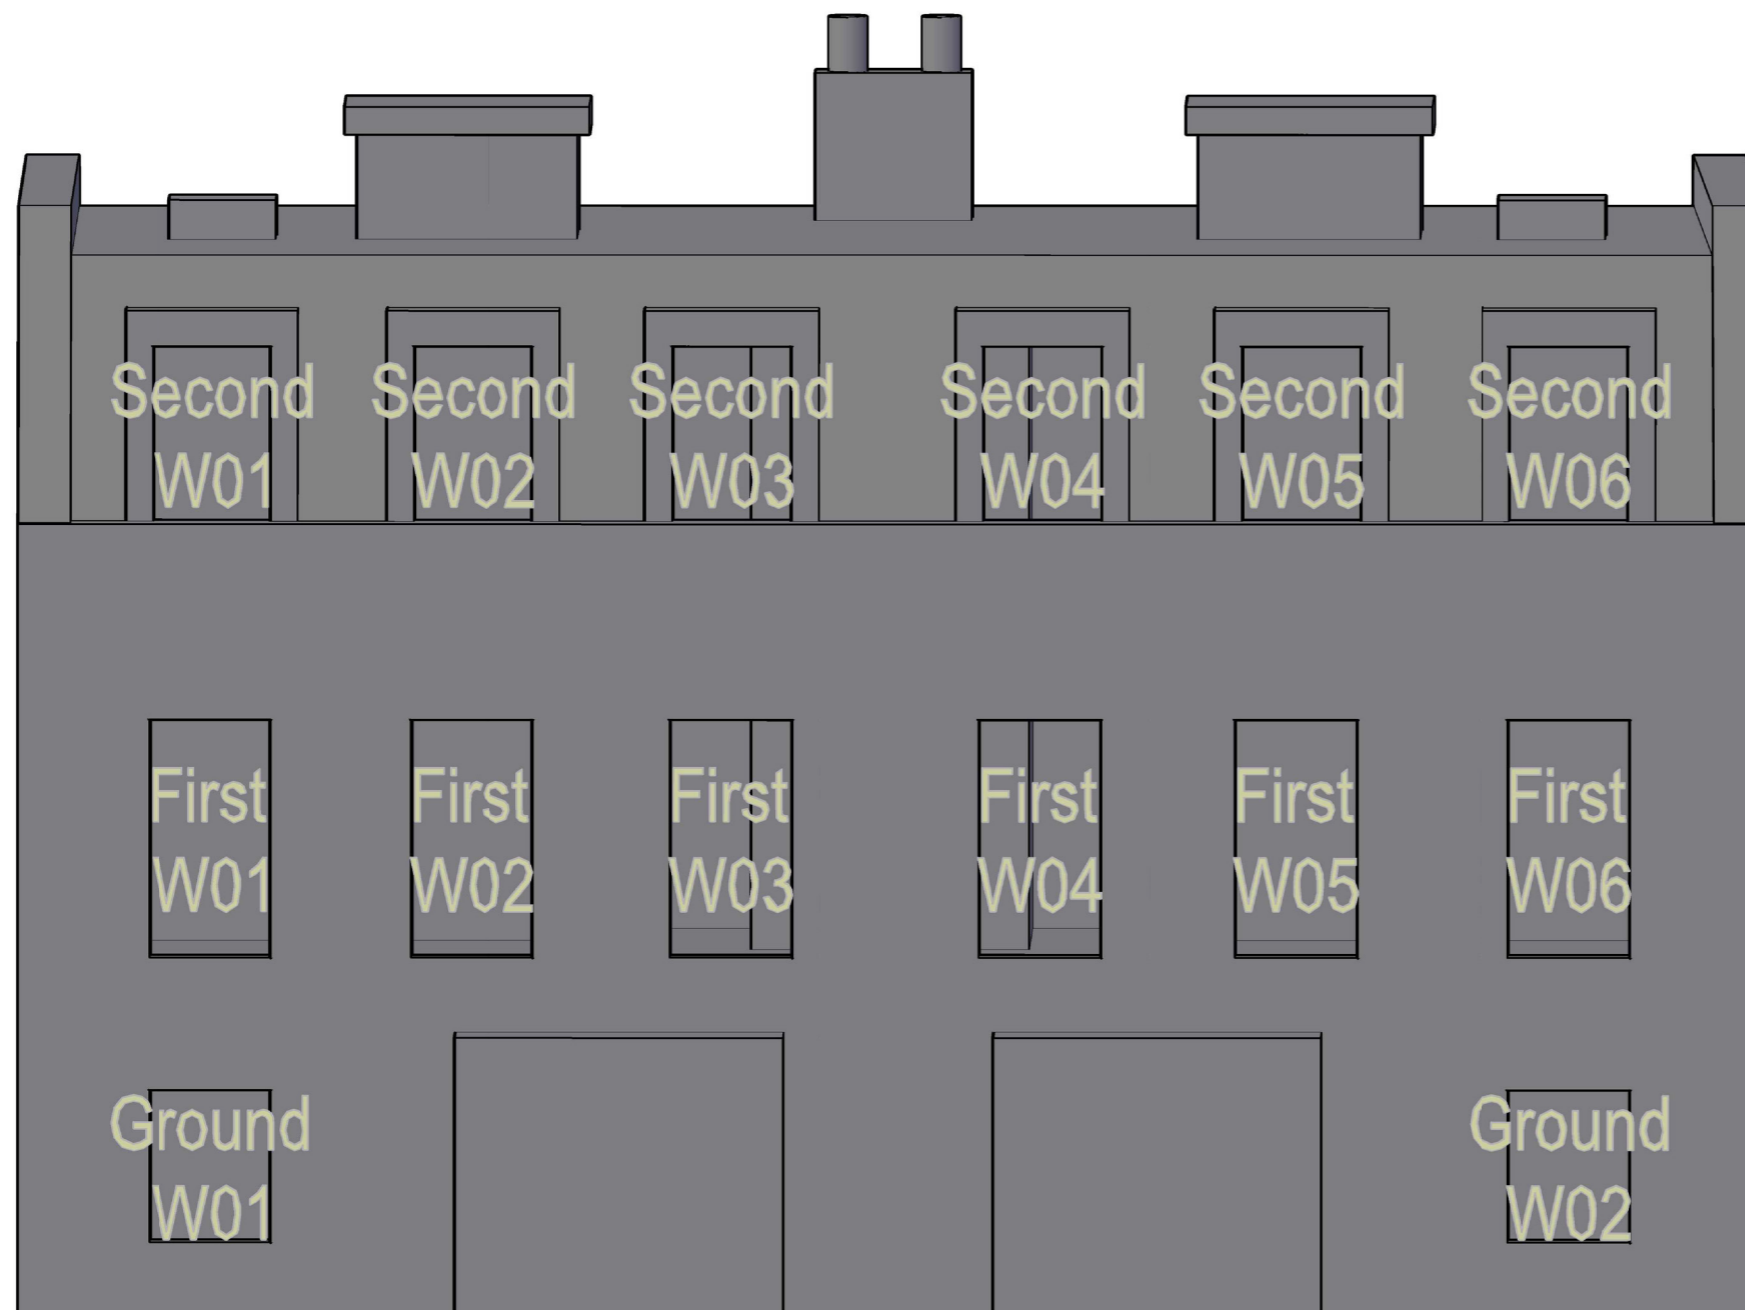

Project The Stag Brewery  
SW14 7ET  
London

Title 6-7 Varsity Row  
Window Map

Drawn AA Checked --

Date 29/01/2018 Rel no. 07

Drawing no. 2201-WM69



Sources of information

**SQUIRE & PARTNERS**

3DView-{3D-kh}.dwg  
Received 04/01/18

**APR SERVICES**

Topographical Survey.pdf  
Received 22/09/16

**CLOUD 10**

Stag Brewery East end 15-09-16.dwg  
11263\_Stag Brewery\_MASTER.dwg  
Stag Brewery West end 22-09-16 Pt1.dwg  
Stag Brewery West end 23-09-16.dwg  
The Ship PH.dwg  
Jolly Gardeners.dwg  
Received 11/10/16

**EB7 Ltd**

Site Photographs  
Ordnance Survey



Project The Stag Brewery  
SW14 7ET  
London

Title Parliament Mews  
Window Map

Drawn AA Checked --

Date 29/01/2018 Rel no. 07

Drawing no. 2201-WM70





Sources of information

**SQUIRE & PARTNERS**

3DView-{3D-kh}.dwg  
 Received 04/01/18

**APR SERVICES**

Topographical Survey.pdf  
 Received 22/09/16

**CLOUD 10**

Stag Brewery East end 15-09-16.dwg  
 11263\_Stag Brewery\_MASTER.dwg  
 Stag Brewery West end 22-09-16 Pt1.dwg  
 Stag Brewery West end 23-09-16.dwg  
 The Ship PH.dwg  
 Jolly Gardeners.dwg  
 Received 11/10/16

**EB7 Ltd**

Site Photographs  
 Ordnance Survey



Project The Stag Brewery  
 SW14 7ET  
 London

Title Parliament Mews  
 Window Map

Drawn AA Checked --

Date 29/01/2018 Rel no. 07

Drawing no. 2201-WM71

Sources of information

**SQUIRE & PARTNERS**

3DView-{3D-kh}.dwg  
Received 04/01/18

**APR SERVICES**


Topographical Survey.pdf  
Received 22/09/16

**CLOUD 10**

Stag Brewery East end 15-09-16.dwg  
11263\_Stag Brewery\_MASTER.dwg  
Stag Brewery West end 22-09-16 Pt1.dwg  
Stag Brewery West end 23-09-16.dwg  
The Ship PH.dwg  
Jolly Gardeners.dwg  
Received 11/10/16

**EB7 Ltd**

Site Photographs  
Ordnance Survey

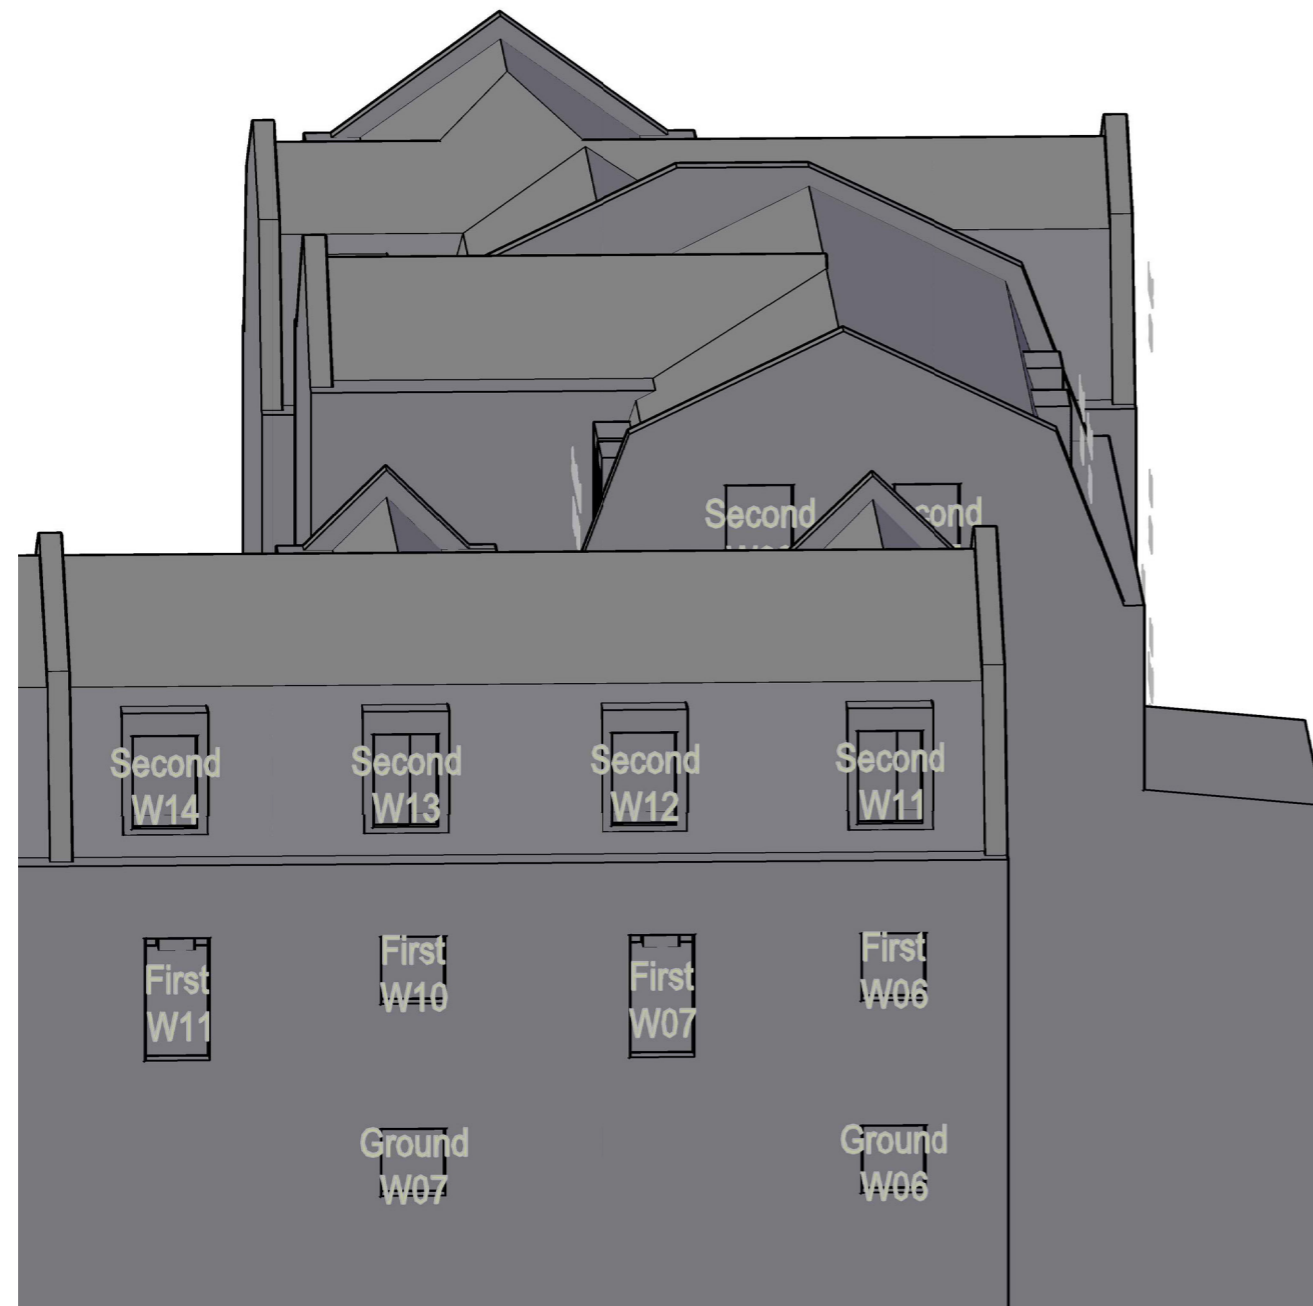

Project The Stag Brewery  
SW14 7ET  
London

Title Parliament Mews  
Window Map

Drawn AA Checked --

Date 29/01/2018 Rel no. 07

Drawing no. 2201-WM72



Sources of information

**SQUIRE & PARTNERS**

3DView-{3D-kh}.dwg  
Received 04/01/18

**APR SERVICES**


Topographical Survey.pdf  
Received 22/09/16

**CLOUD 10**

Stag Brewery East end 15-09-16.dwg  
11263\_Stag Brewery\_MASTER.dwg  
Stag Brewery West end 22-09-16 Pt1.dwg  
Stag Brewery West end 23-09-16.dwg  
The Ship PH.dwg  
Jolly Gardeners.dwg  
Received 11/10/16

**EB7 Ltd**

Site Photographs  
Ordnance Survey

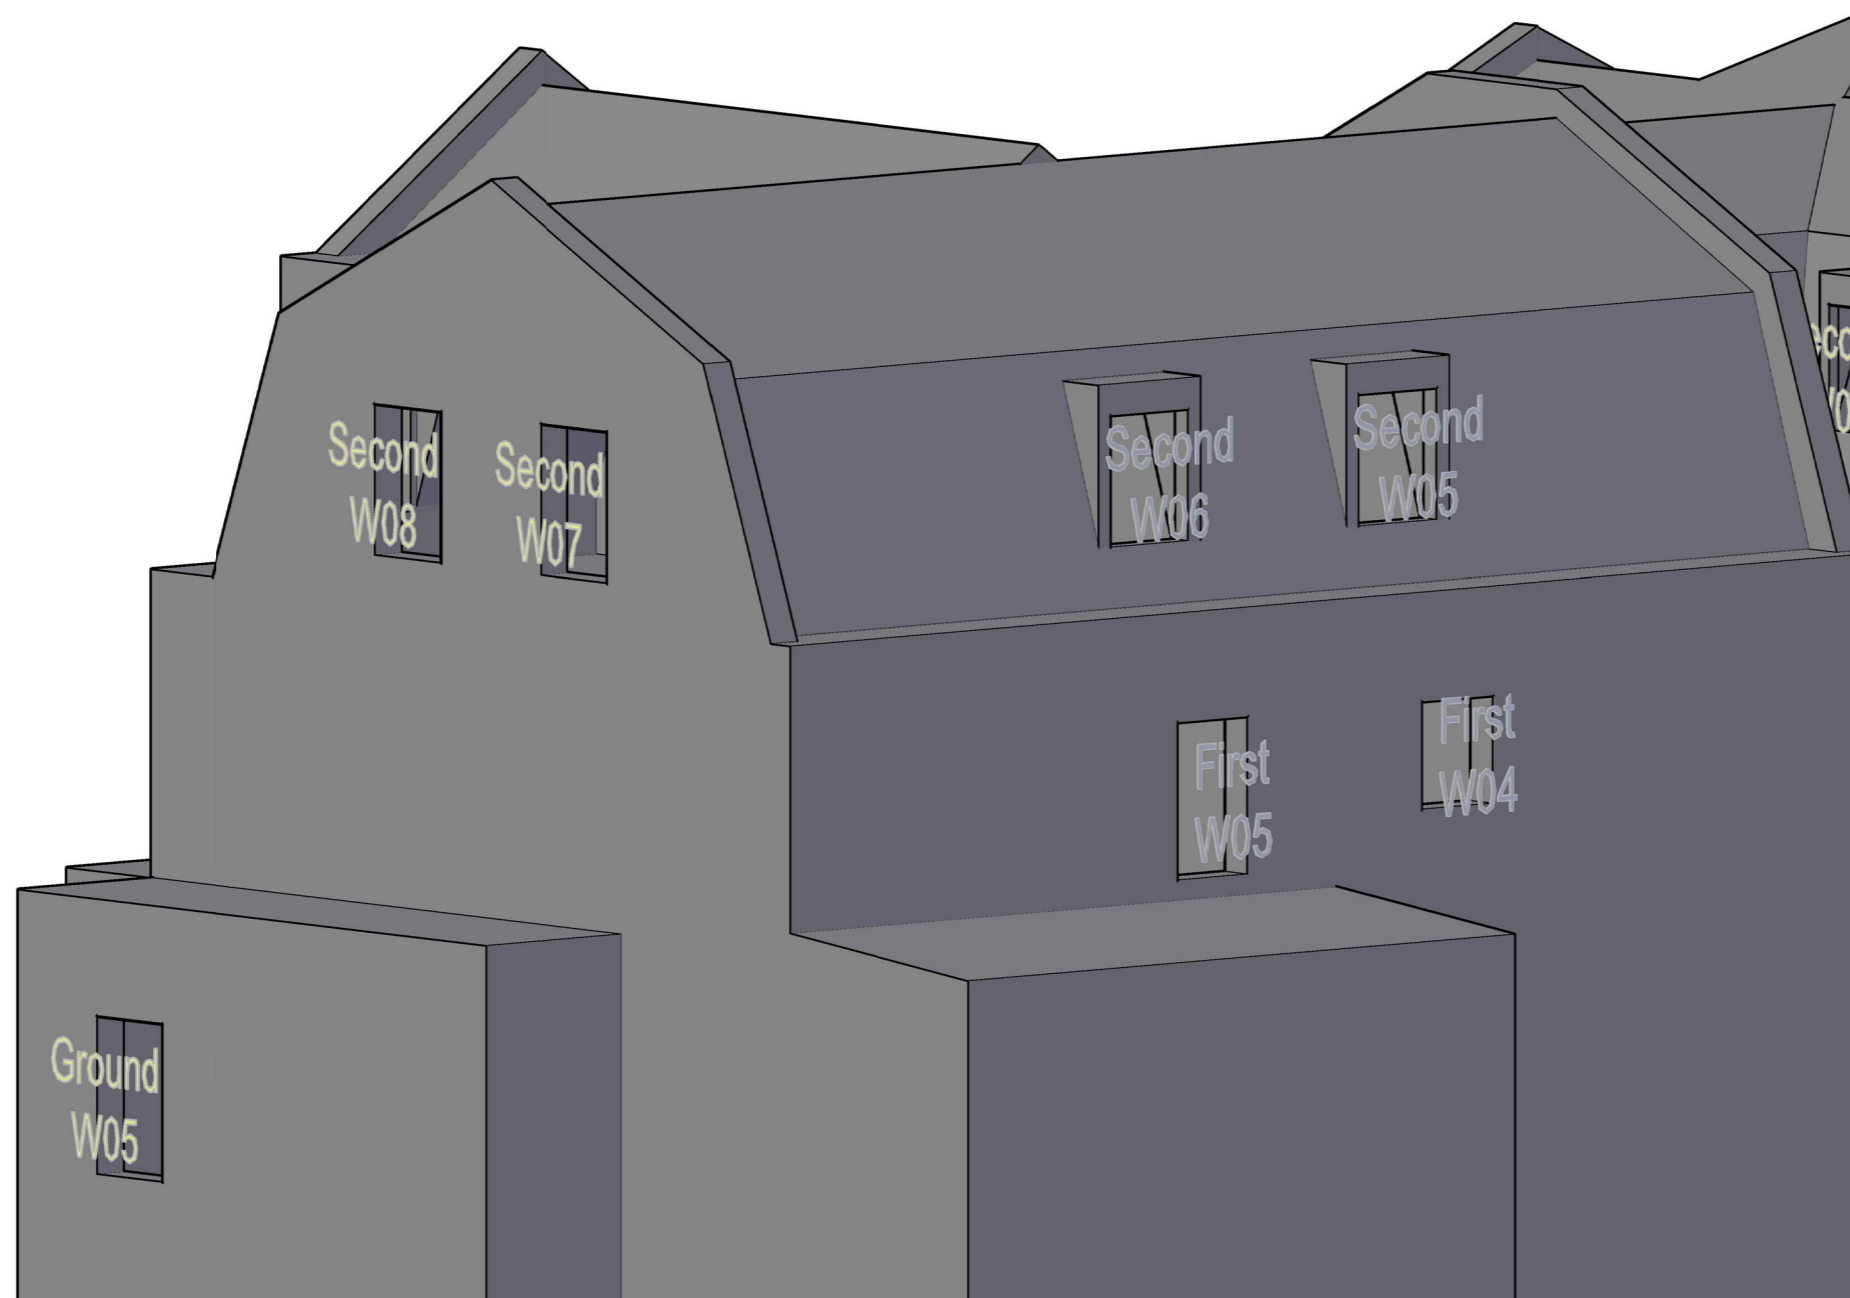

Project The Stag Brewery  
SW14 7ET  
London

Title Parliament Mews  
Window Map

Drawn AA Checked --

Date 29/01/2018 Rel no. 07

Drawing no. 2201-WM73



Sources of information

**SQUIRE & PARTNERS**

3DView-{3D-kh}.dwg  
Received 04/01/18

**APR SERVICES**


Topographical Survey.pdf  
Received 22/09/16

**CLOUD 10**

Stag Brewery East end 15-09-16.dwg  
11263\_Stag Brewery\_MASTER.dwg  
Stag Brewery West end 22-09-16 Pt1.dwg  
Stag Brewery West end 23-09-16.dwg  
The Ship PH.dwg  
Jolly Gardeners.dwg  
Received 11/10/16

**EB7 Ltd**

Site Photographs  
Ordnance Survey

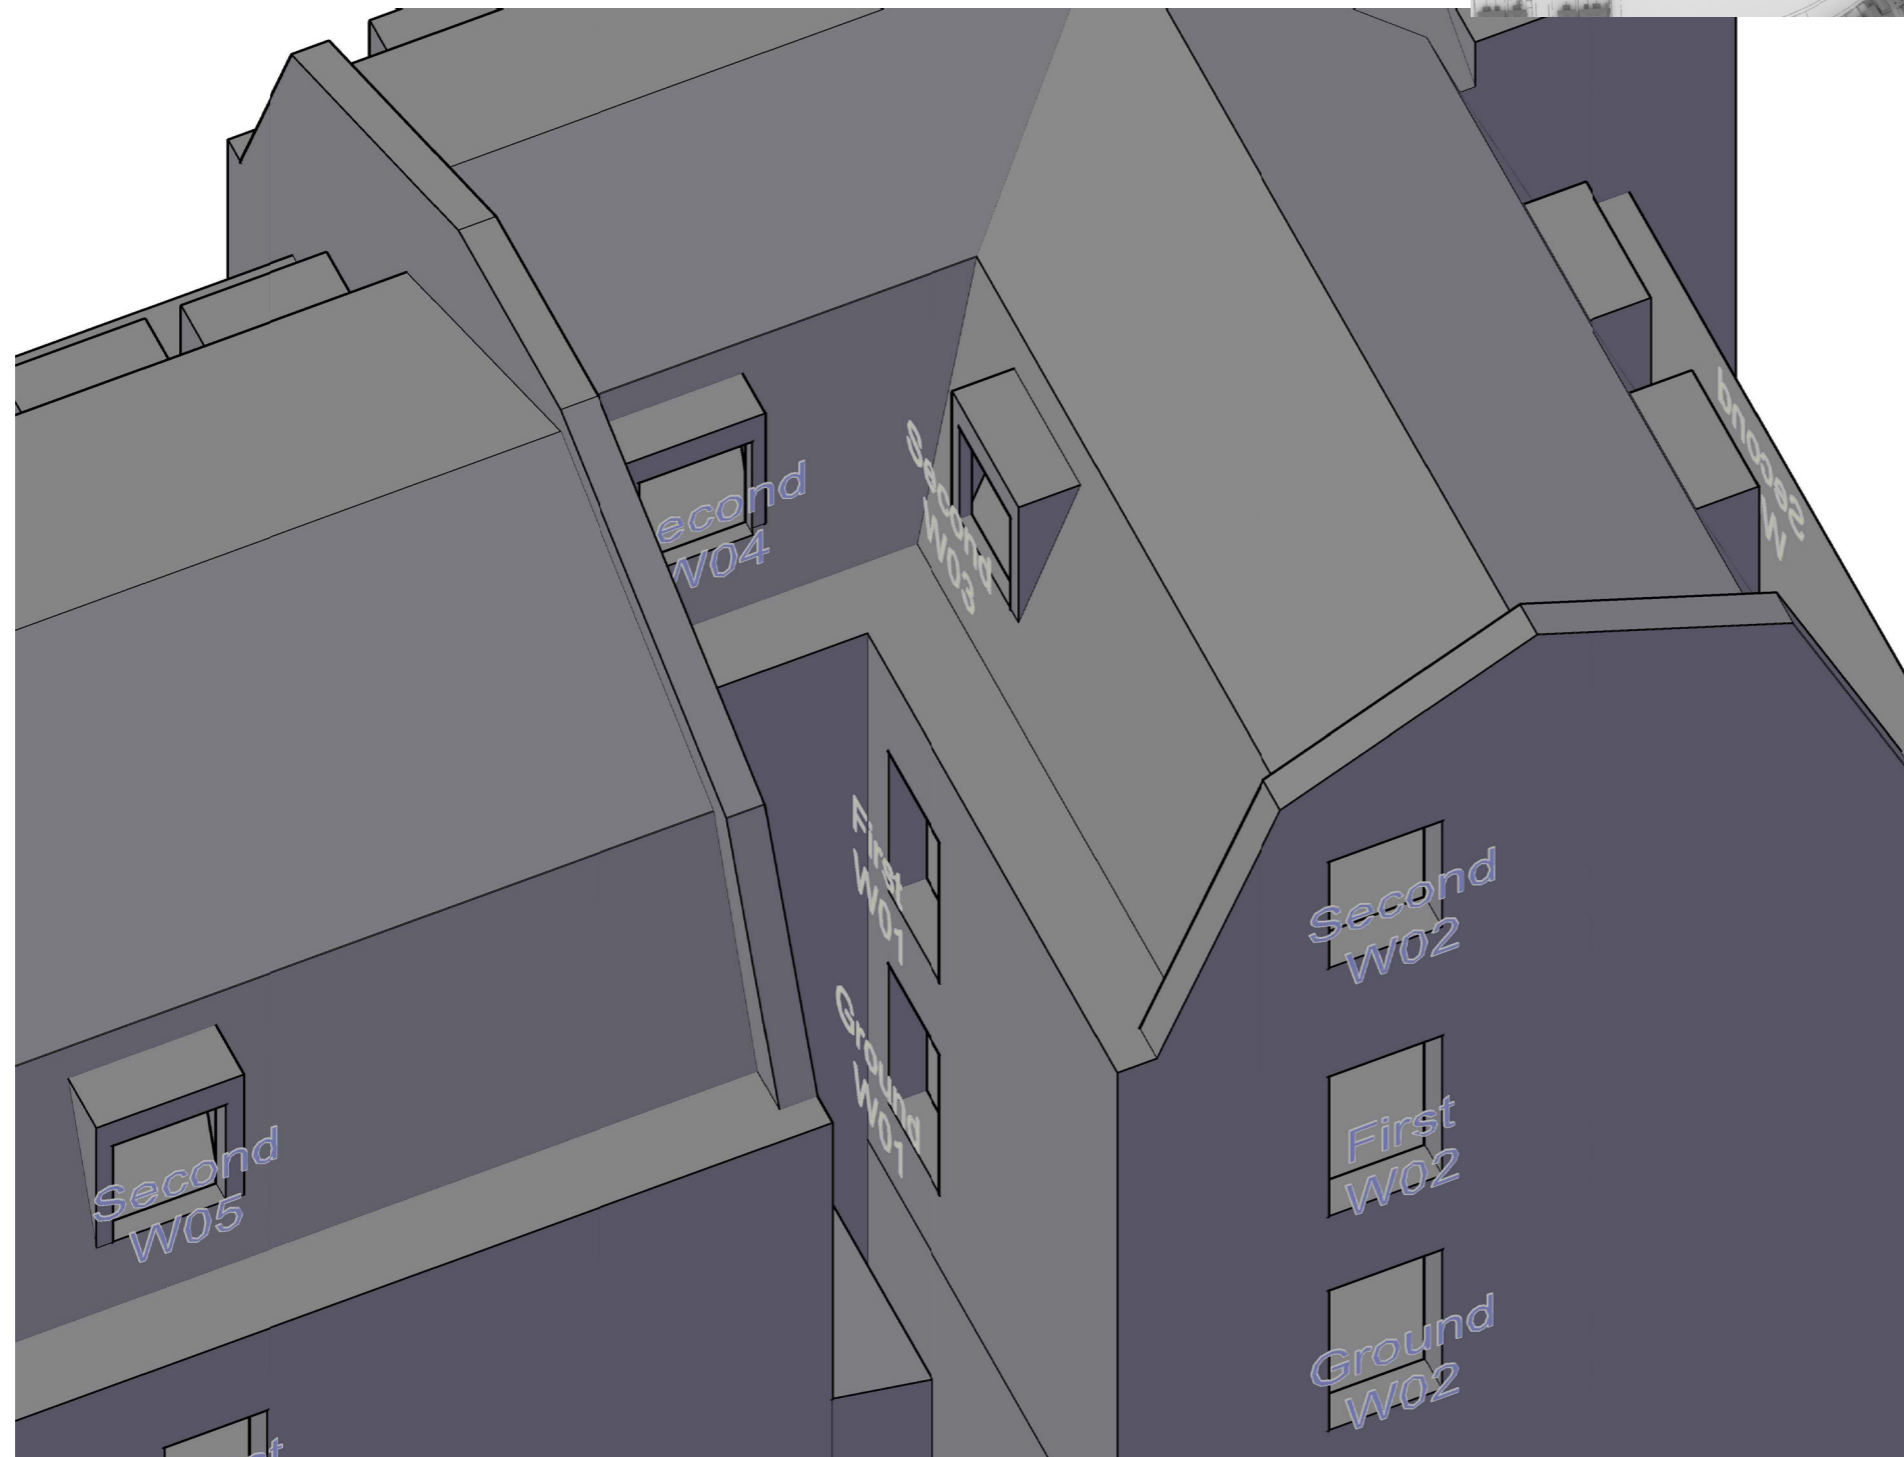

Project The Stag Brewery  
SW14 7ET  
London

Title Parliament Mews  
Window Map

Drawn AA Checked --

Date 29/01/2018 Rel no. 07

Drawing no. 2201-WM74

Sources of information

**SQUIRE & PARTNERS**

3DView-{3D-kh}.dwg  
Received 04/01/18

**APR SERVICES**


Topographical Survey.pdf  
Received 22/09/16

**CLOUD 10**

Stag Brewery East end 15-09-16.dwg  
11263\_Stag Brewery\_MASTER.dwg  
Stag Brewery West end 22-09-16 Pt1.dwg  
Stag Brewery West end 23-09-16.dwg  
The Ship PH.dwg  
Jolly Gardeners.dwg  
Received 11/10/16

**EB7 Ltd**

Site Photographs  
Ordnance Survey

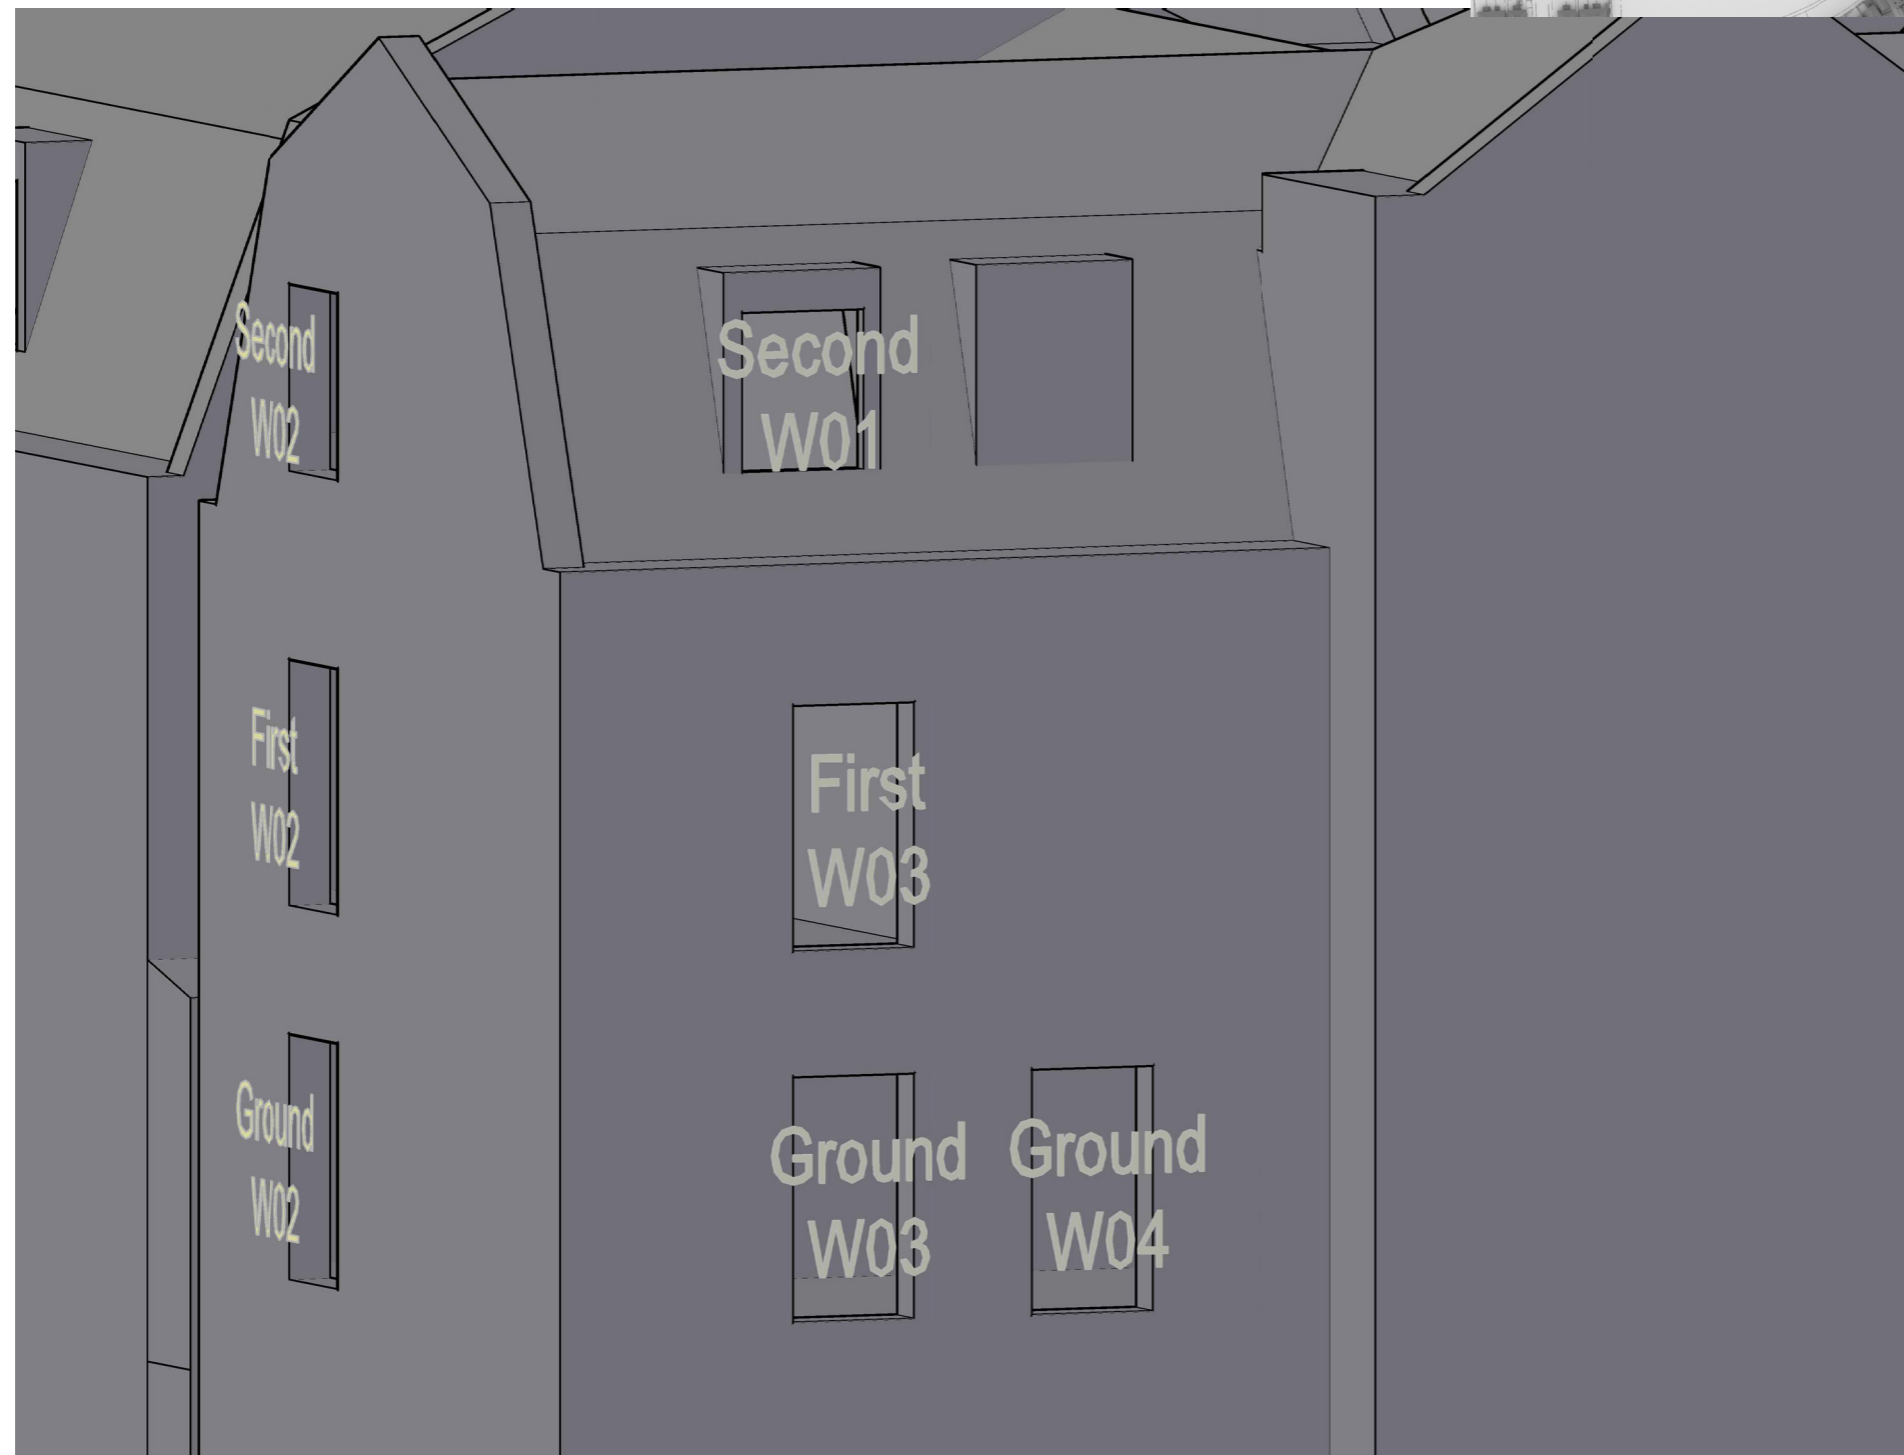

Project The Stag Brewery  
SW14 7ET  
London

Title Parliament Mews  
Window Map

Drawn AA Checked --

Date 29/01/2018 Rel no. 07

Drawing no. 2201-WM75



Sources of information

**SQUIRE & PARTNERS**

3DView-{3D-kh}.dwg  
Received 04/01/18

**APR SERVICES**

Topographical Survey.pdf  
Received 22/09/16

**CLOUD 10**

Stag Brewery East end 15-09-16.dwg  
11263\_Stag Brewery\_MASTER.dwg  
Stag Brewery West end 22-09-16 Pt1.dwg  
Stag Brewery West end 23-09-16.dwg  
The Ship PH.dwg  
Jolly Gardeners.dwg  
Received 11/10/16

**EB7 Ltd**

Site Photographs  
Ordnance Survey



Project The Stag Brewery  
SW14 7ET  
London

Title Parliament Mews  
Window Map

Drawn AA Checked --

Date 29/01/2018 Rel no. 07

Drawing no. 2201-WM76





Sources of information

**SQUIRE & PARTNERS**

3DView-{3D-kh}.dwg  
Received 04/01/18

**APR SERVICES**

Topographical Survey.pdf  
Received 22/09/16

**CLOUD 10**

Stag Brewery East end 15-09-16.dwg  
11263\_Stag Brewery\_MASTER.dwg  
Stag Brewery West end 22-09-16 Pt1.dwg  
Stag Brewery West end 23-09-16.dwg  
The Ship PH.dwg  
Jolly Gardeners.dwg  
Received 11/10/16

**EB7 Ltd**

Site Photographs  
Ordnance Survey



Project The Stag Brewery  
SW14 7ET  
London

Title Parliament Mews  
Window Map

Drawn AA Checked --

Date 29/01/2018 Rel no. 07

Drawing no. 2201-WM77



Sources of information

**SQUIRE & PARTNERS**

3DView-{3D-kh}.dwg  
Received 04/01/18

**APR SERVICES**


Topographical Survey.pdf  
Received 22/09/16

**CLOUD 10**

Stag Brewery East end 15-09-16.dwg  
11263\_Stag Brewery\_MASTER.dwg  
Stag Brewery West end 22-09-16 Pt1.dwg  
Stag Brewery West end 23-09-16.dwg  
The Ship PH.dwg  
Jolly Gardeners.dwg  
Received 11/10/16

**EB7 Ltd**

Site Photographs  
Ordnance Survey

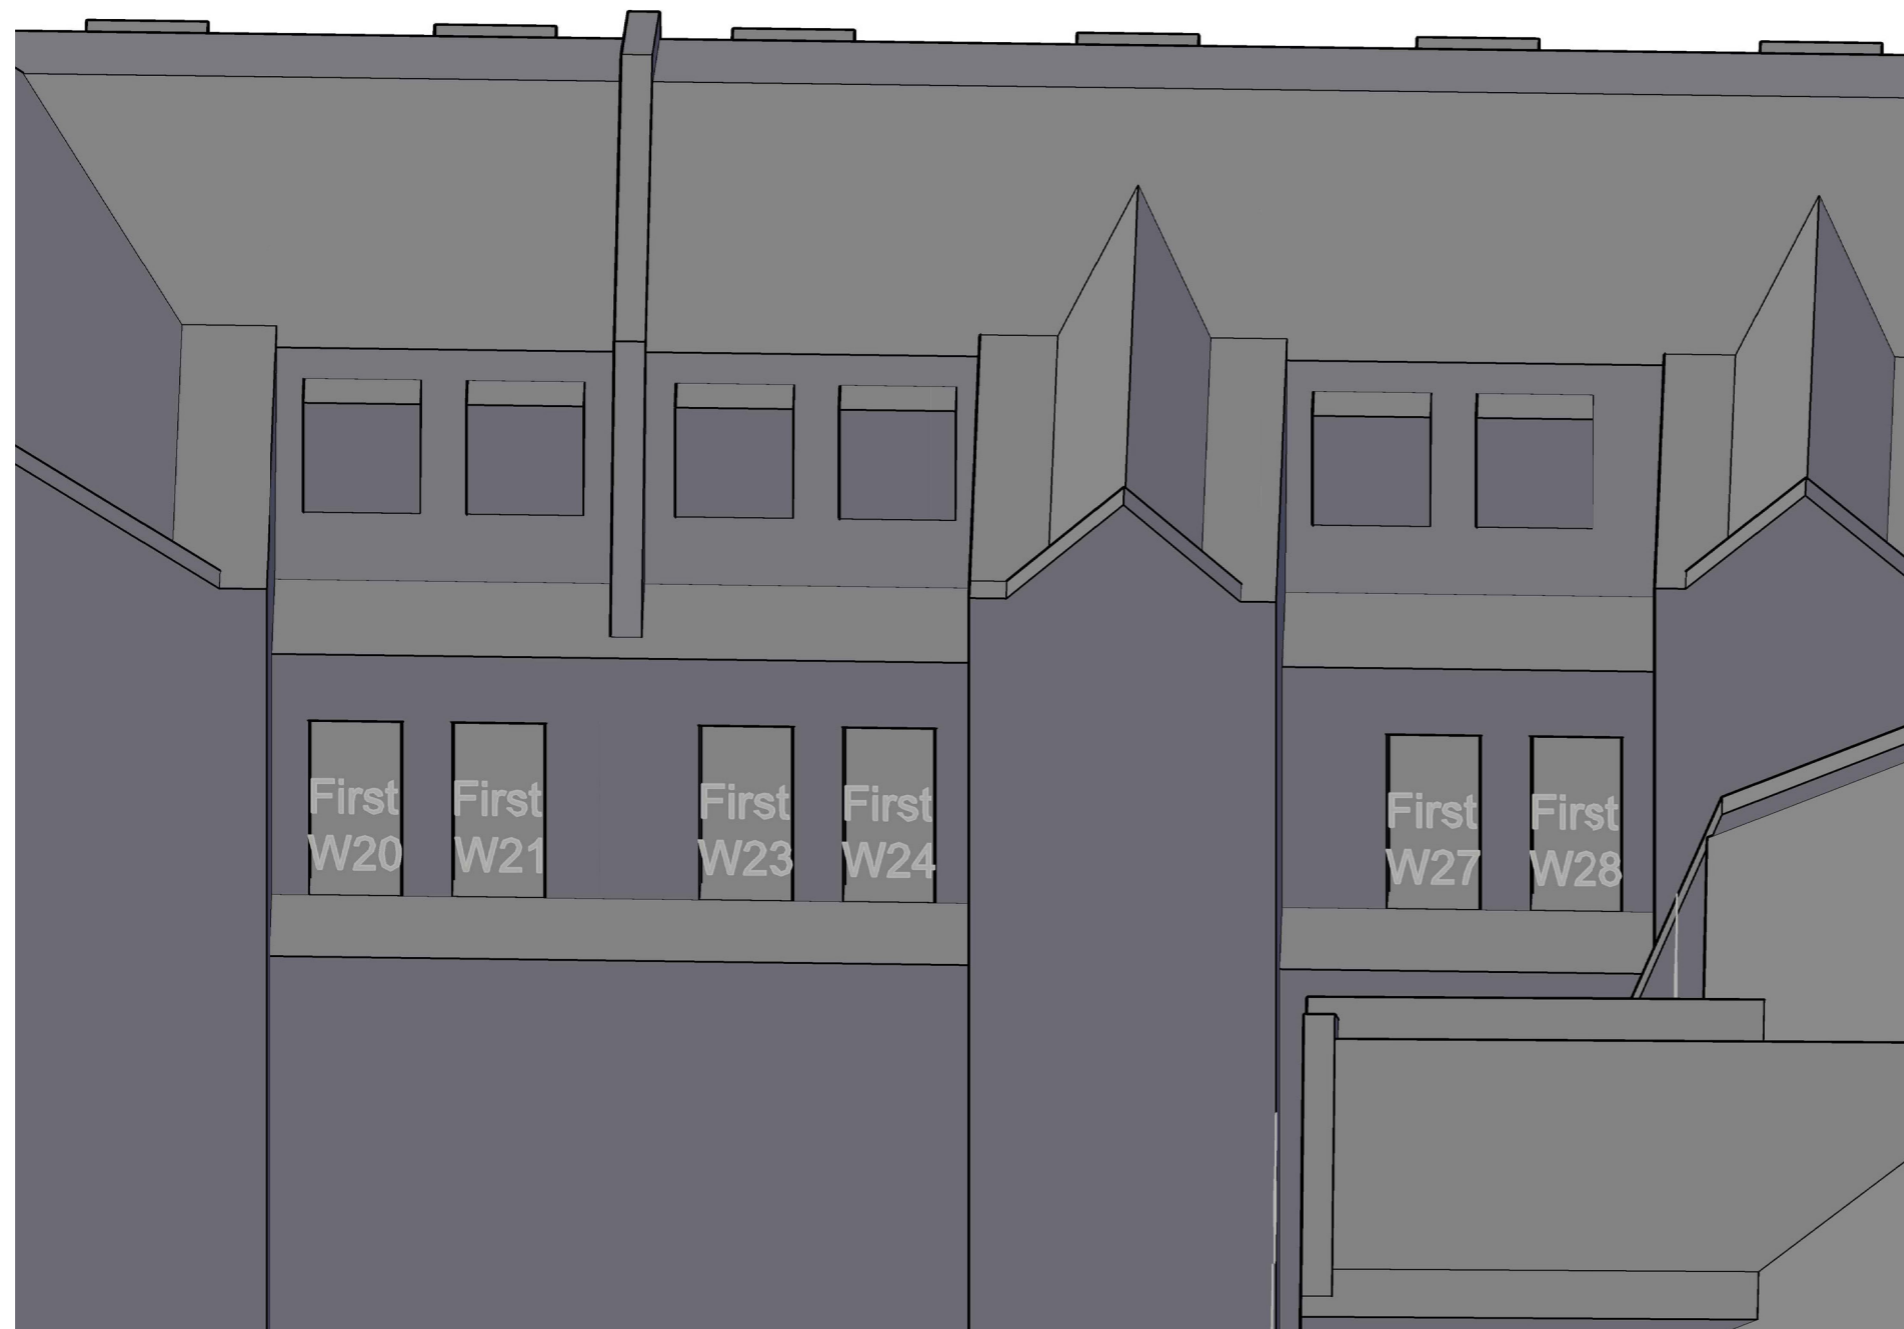


Project The Stag Brewery  
SW14 7ET  
London

Title Parliament Mews  
Window Map

Drawn AA Checked --

Date 29/01/2018 Rel no. 07

Drawing no. 2201-WM78

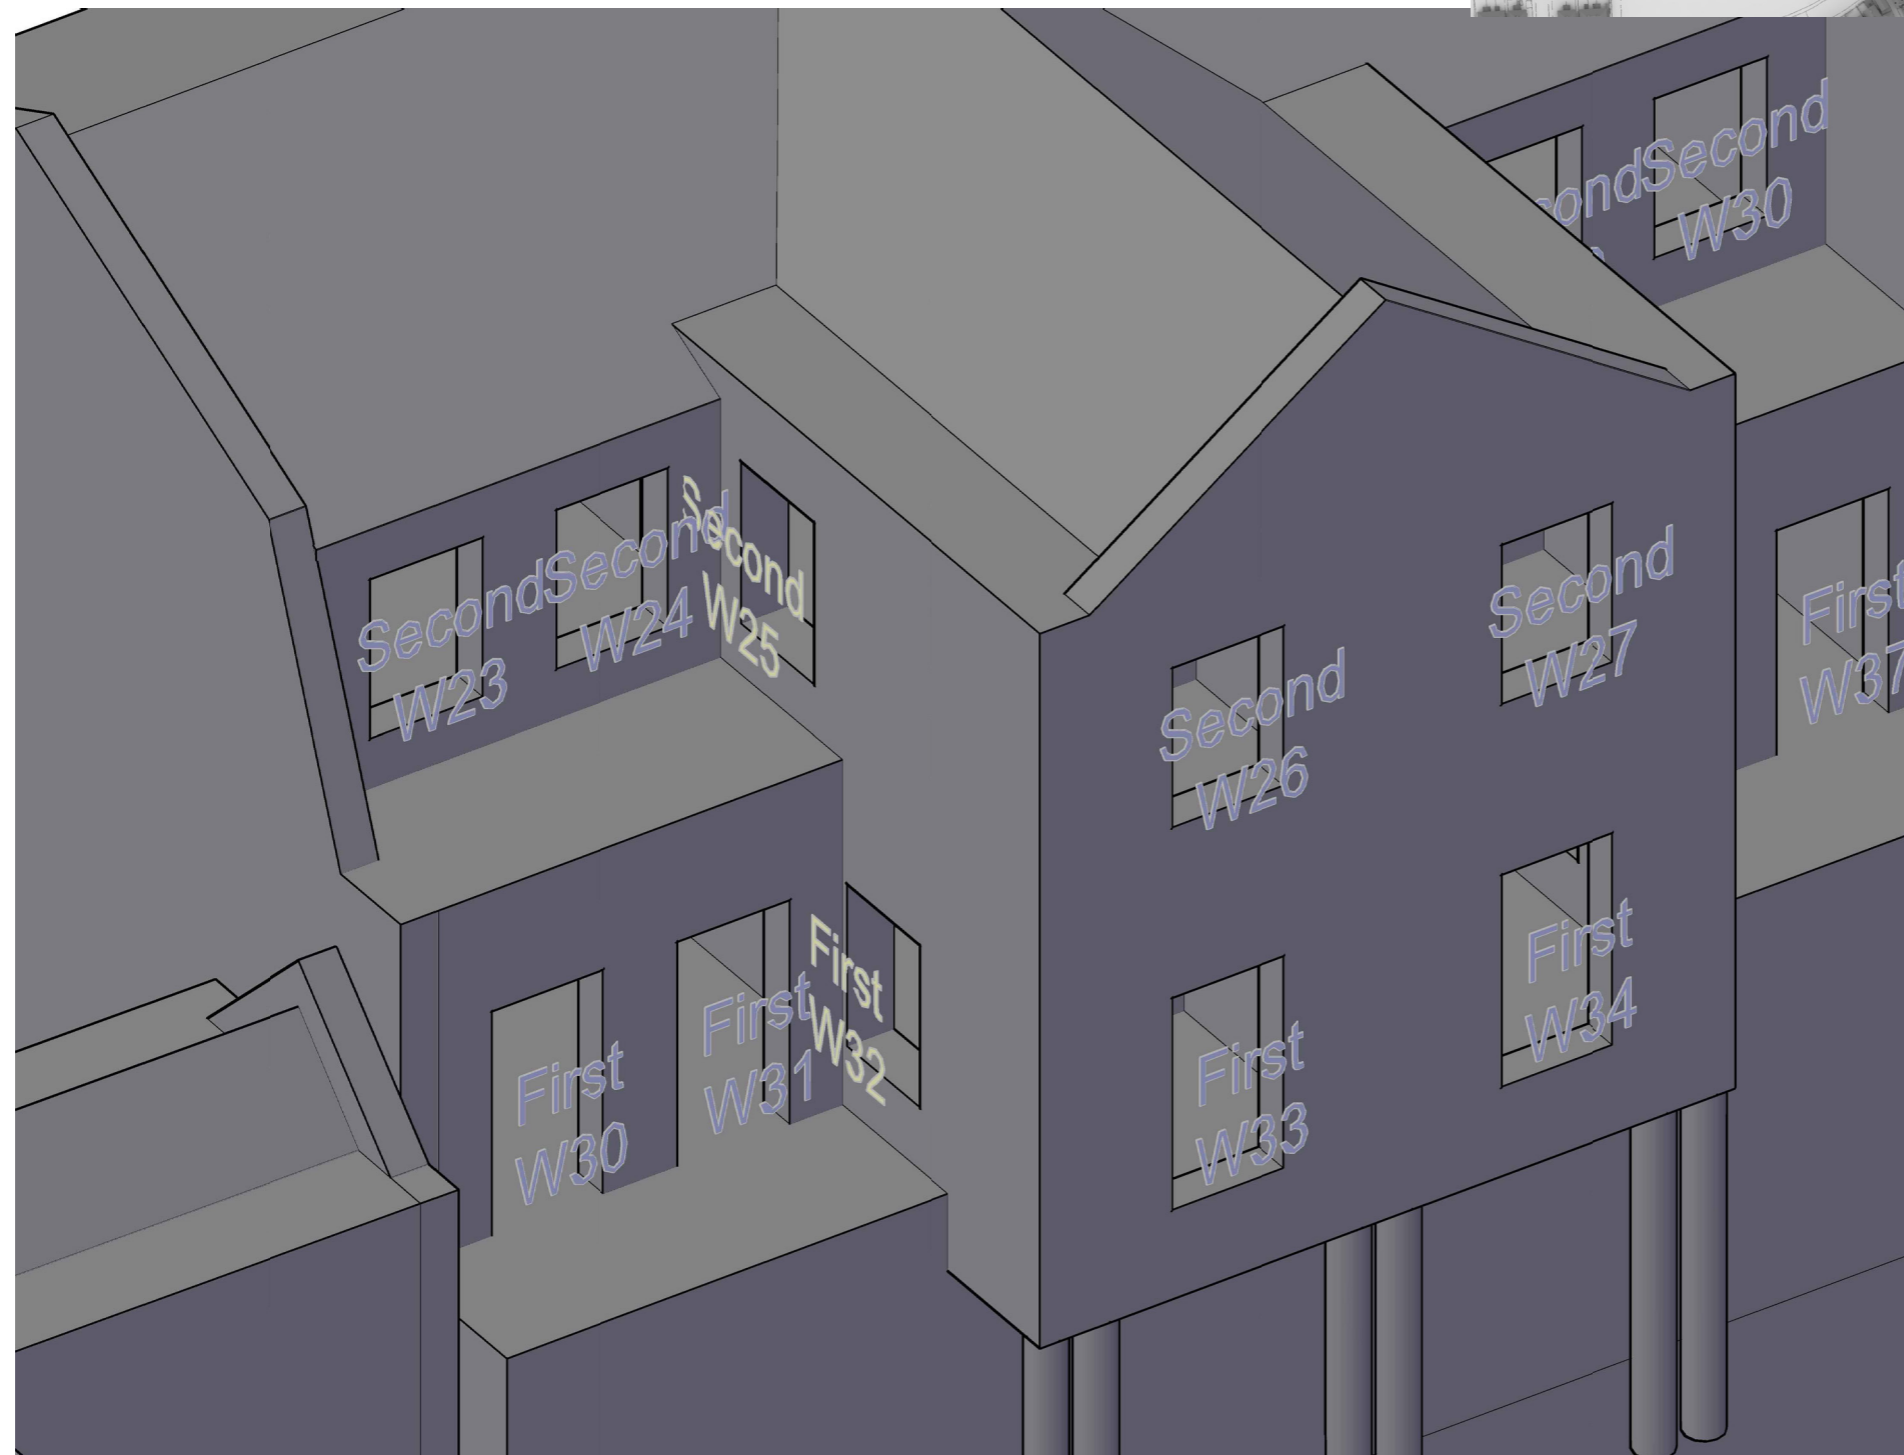

Sources of information

**SQUIRE & PARTNERS**

3DView-{3D-kh}.dwg  
Received 04/01/18

**APR SERVICES**

Topographical Survey.pdf  
Received 22/09/16

**CLOUD 10**

Stag Brewery East end 15-09-16.dwg  
11263\_Stag Brewery\_MASTER.dwg  
Stag Brewery West end 22-09-16 Pt1.dwg  
Stag Brewery West end 23-09-16.dwg  
The Ship PH.dwg  
Jolly Gardeners.dwg  
Received 11/10/16

**EB7 Ltd**

Site Photographs  
Ordnance Survey

Project The Stag Brewery  
SW14 7ET  
London

Title Parliament Mews  
Window Map

Drawn AA Checked --

Date 29/01/2018 Rel no. 07

Drawing no. 2201-WM79



Sources of information

**SQUIRE & PARTNERS**

3DView-{3D-kh}.dwg  
Received 04/01/18

**APR SERVICES**


Topographical Survey.pdf  
Received 22/09/16

**CLOUD 10**

Stag Brewery East end 15-09-16.dwg  
11263\_Stag Brewery\_MASTER.dwg  
Stag Brewery West end 22-09-16 Pt1.  
dwg  
Stag Brewery West end 23-09-16.dwg  
The Ship PH.dwg  
Jolly Gardeners.dwg  
Received 11/10/16

**EB7 Ltd**

Site Photographs  
Ordnance Survey

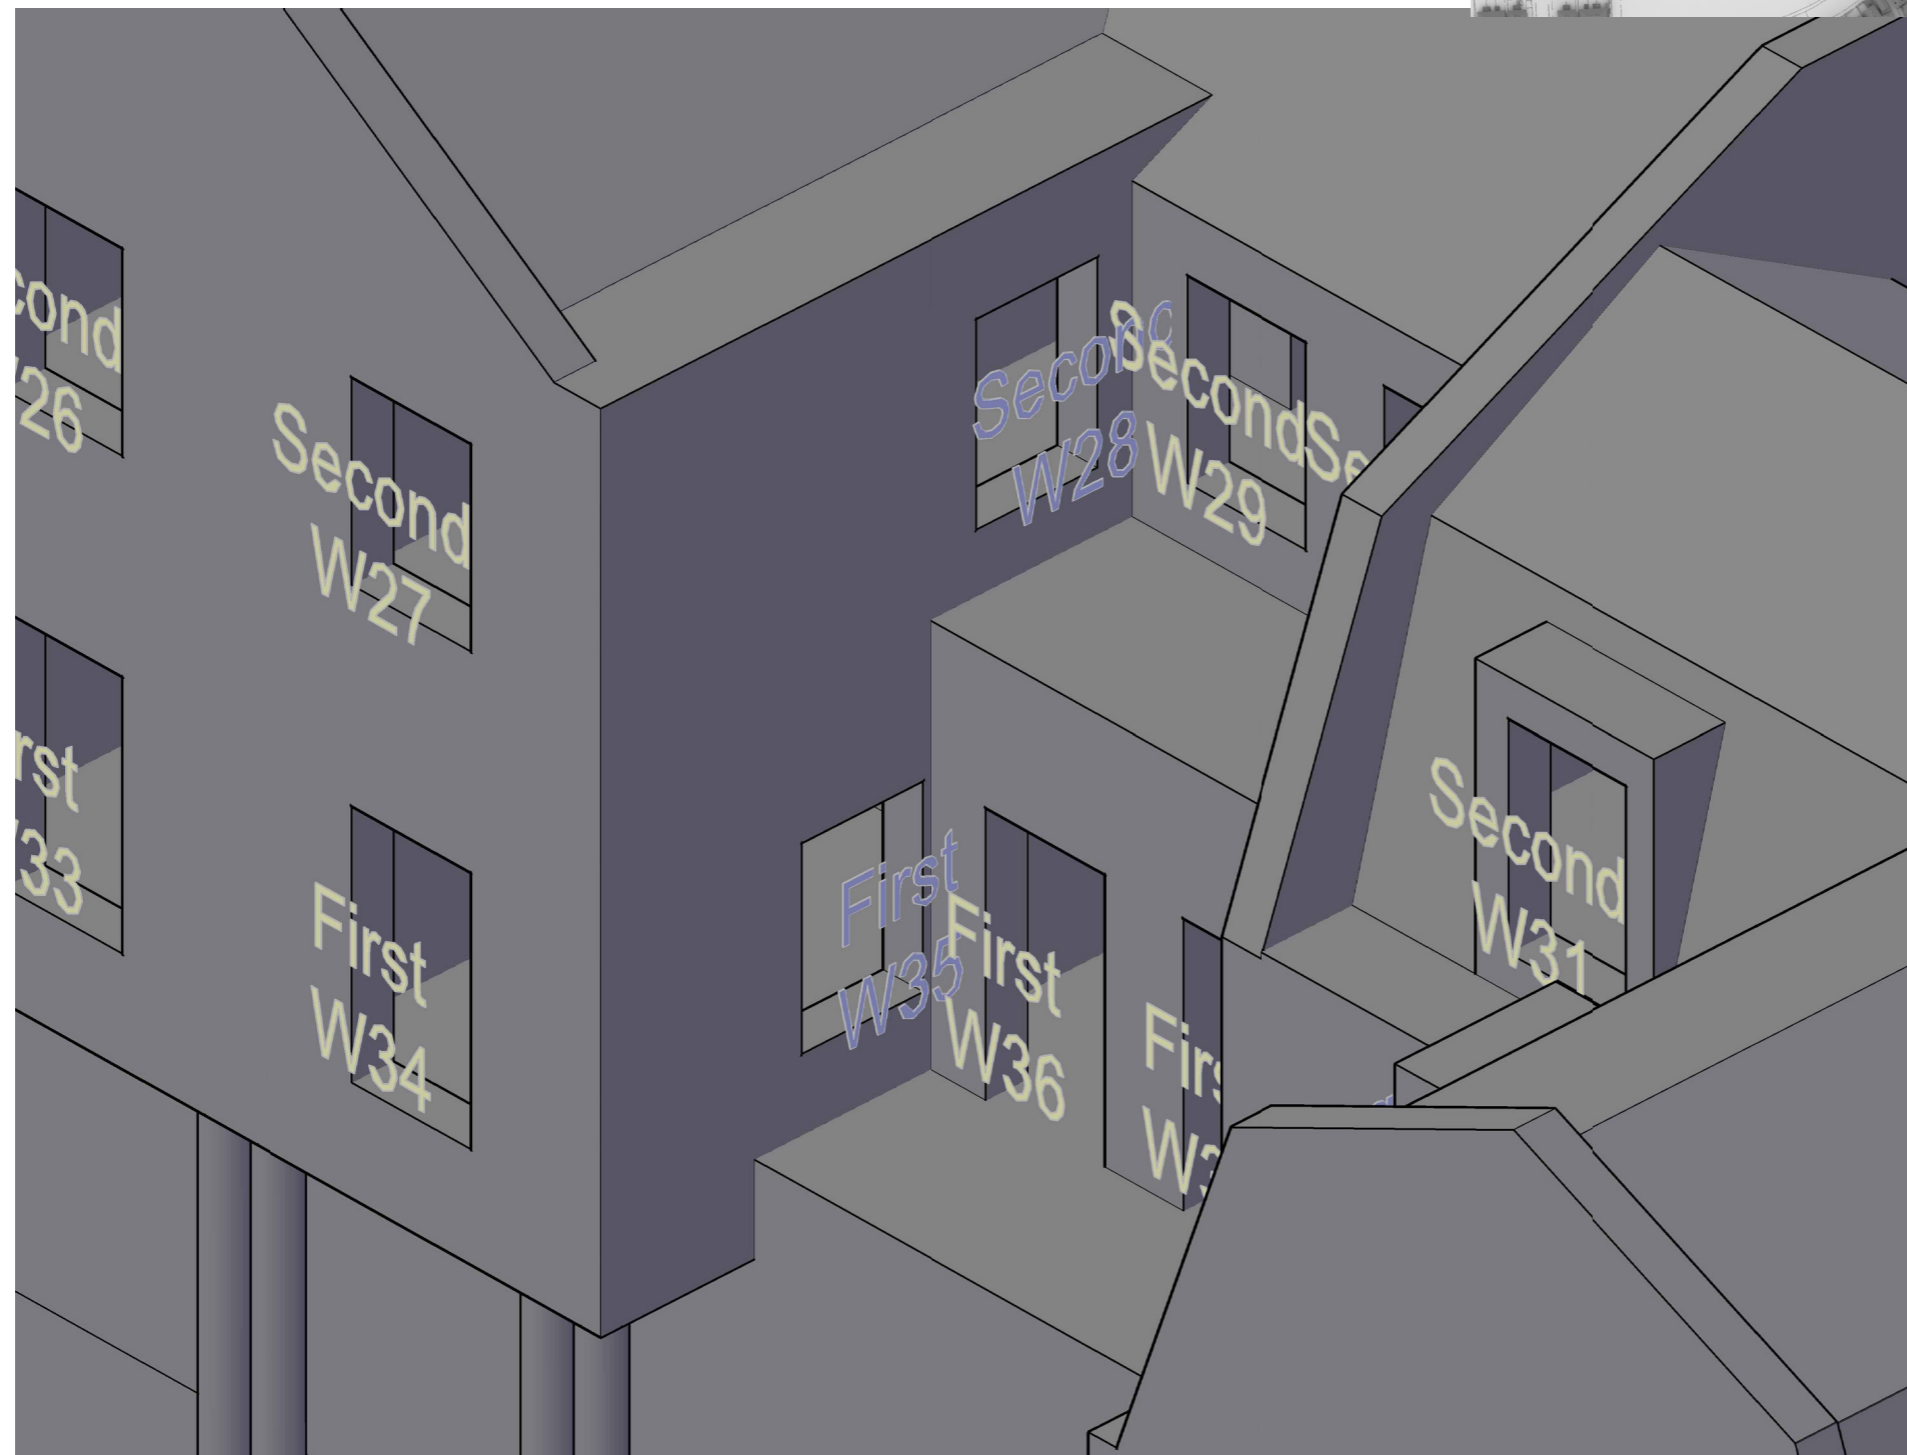

Project The Stag Brewery  
SW14 7ET  
London

Title Parliament Mews  
Window Map

Drawn AA Checked --

Date 29/01/2018 Rel no. 07

Drawing no. 2201-WM80



Sources of information

**SQUIRE & PARTNERS**

3DView-{3D-kh}.dwg  
Received 04/01/18

**APR SERVICES**

Topographical Survey.pdf  
Received 22/09/16

**CLOUD 10**

Stag Brewery East end 15-09-16.dwg  
11263\_Stag Brewery\_MASTER.dwg  
Stag Brewery West end 22-09-16 Pt1.dwg  
Stag Brewery West end 23-09-16.dwg  
The Ship PH.dwg  
Jolly Gardeners.dwg  
Received 11/10/16

**EB7 Ltd**

Site Photographs  
Ordnance Survey



Project The Stag Brewery  
SW14 7ET  
London

Title Parliament Mews  
Window Map

Drawn AA Checked --

Date 29/01/2018 Rel no. 07

Drawing no. 2201-WM81

Sources of information

**SQUIRE & PARTNERS**

3DView-{3D-kh}.dwg  
Received 04/01/18

**APR SERVICES**

Topographical Survey.pdf  
Received 22/09/16

**CLOUD 10**

Stag Brewery East end 15-09-16.dwg  
11263\_Stag Brewery\_MASTER.dwg  
Stag Brewery West end 22-09-16 Pt1.  
dwg  
Stag Brewery West end 23-09-16.dwg  
The Ship PH.dwg  
Jolly Gardeners.dwg  
Received 11/10/16

**EB7 Ltd**

Site Photographs  
Ordnance Survey



Project The Stag Brewery  
SW14 7ET  
London


Title Parliament Mews  
Window Map

Drawn AA Checked --

Date 29/01/2018 Rel no. 07

Drawing no. 2201-WM82



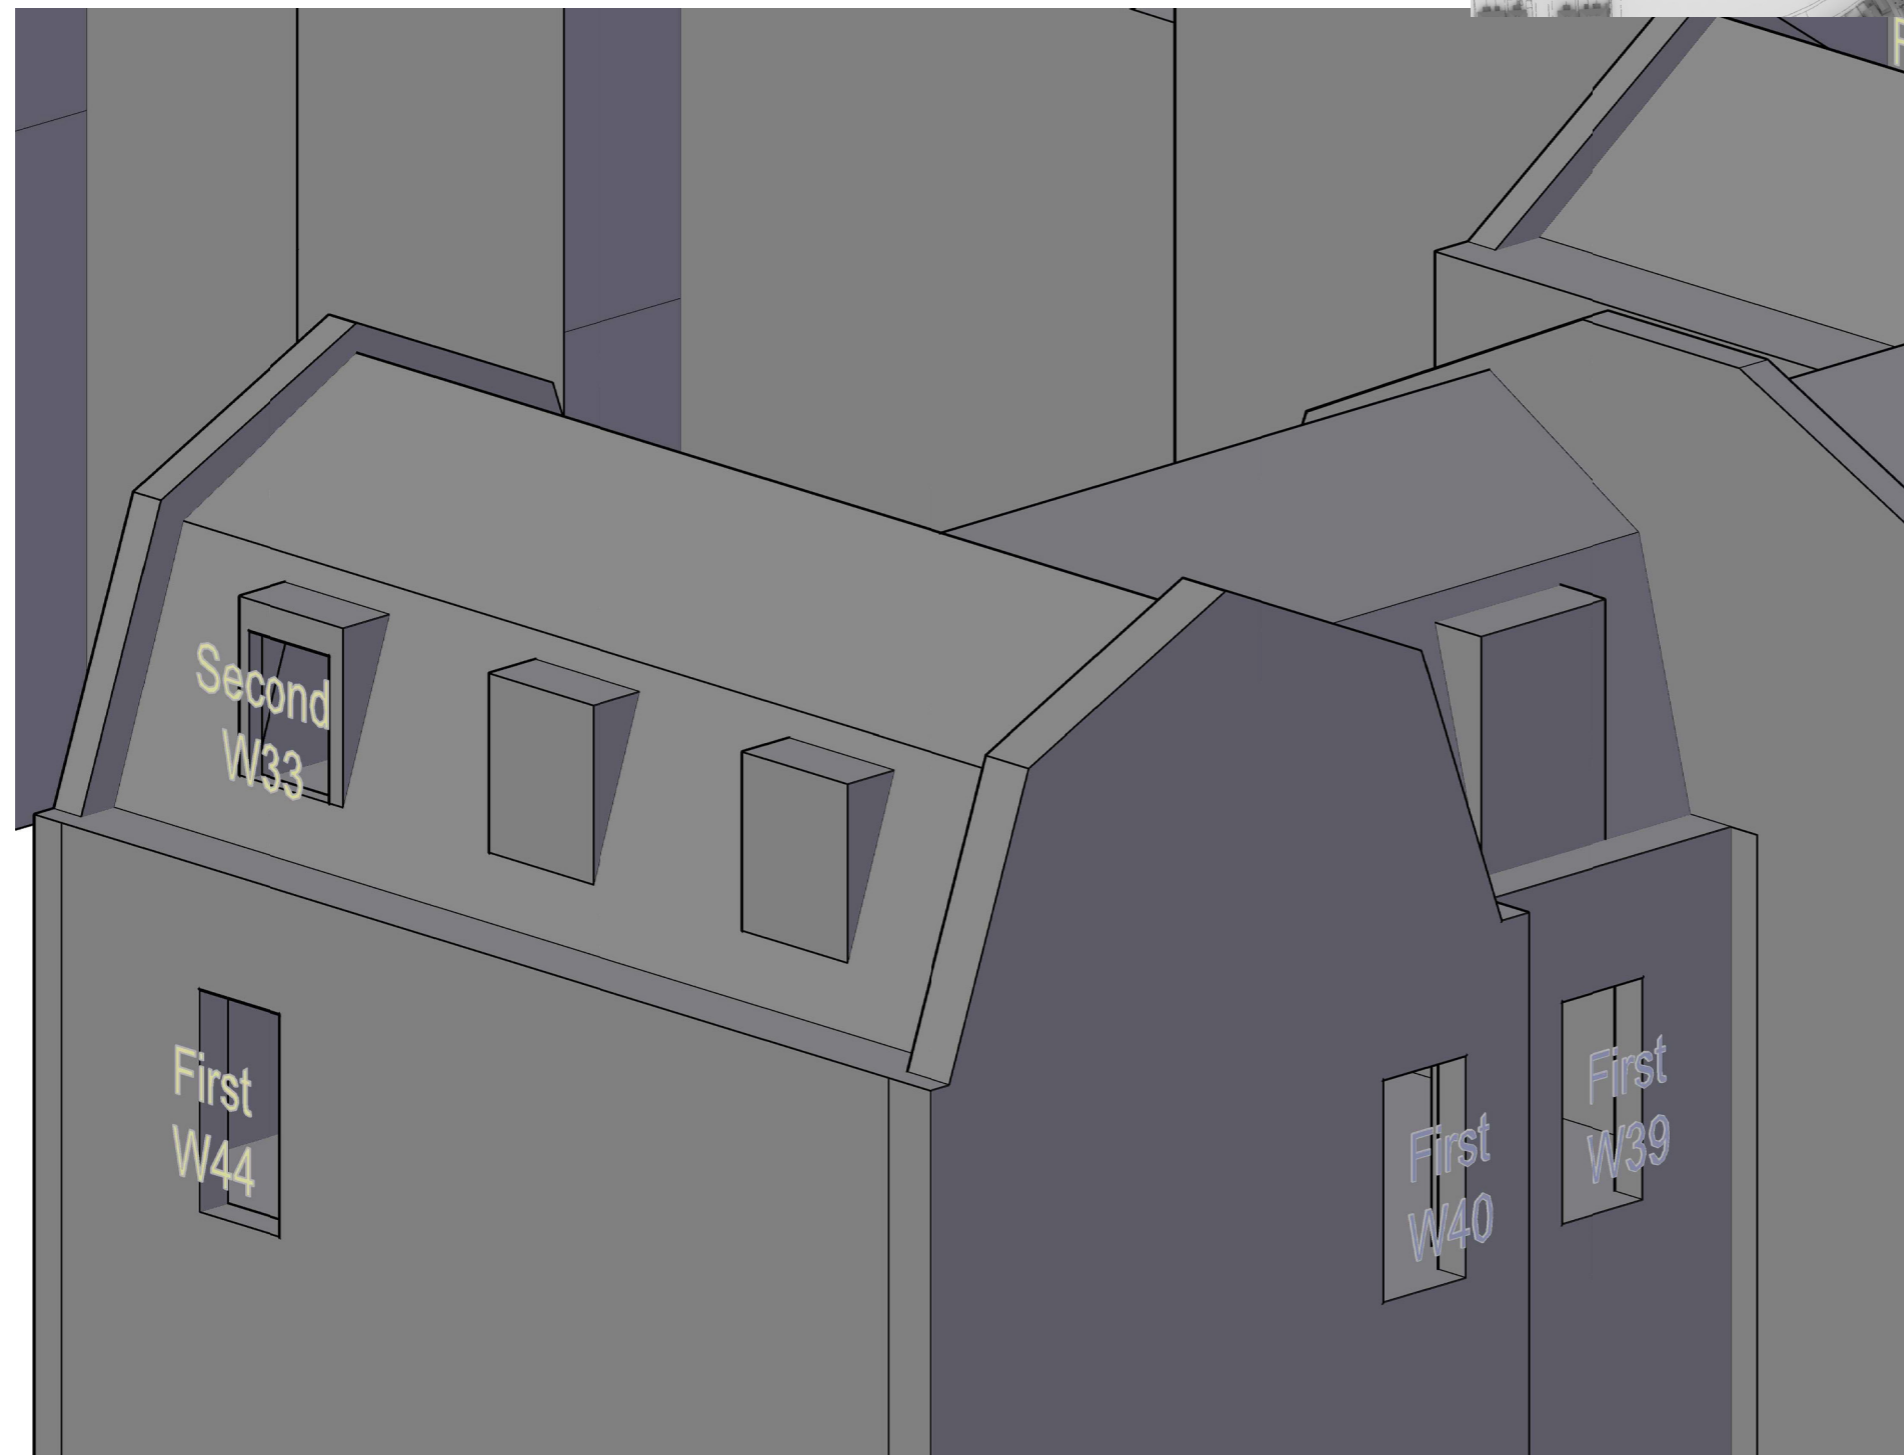

Sources of information

**SQUIRE & PARTNERS**

3DView-{3D-kh}.dwg  
Received 04/01/18

**APR SERVICES**

Topographical Survey.pdf  
Received 22/09/16

**CLOUD 10**

Stag Brewery East end 15-09-16.dwg  
11263\_Stag Brewery\_MASTER.dwg  
Stag Brewery West end 22-09-16 Pt1.dwg  
Stag Brewery West end 23-09-16.dwg  
The Ship PH.dwg  
Jolly Gardeners.dwg  
Received 11/10/16

**EB7 Ltd**

Site Photographs  
Ordnance Survey

Project The Stag Brewery  
SW14 7ET  
London

Title Parliament Mews  
Window Map

Drawn AA Checked --

Date 29/01/2018 Rel no. 07

Drawing no. 2201-WM83



Sources of information

**SQUIRE & PARTNERS**

3DView-{3D-kh}.dwg  
Received 04/01/18

**APR SERVICES**


Topographical Survey.pdf  
Received 22/09/16

**CLOUD 10**

Stag Brewery East end 15-09-16.dwg  
11263\_Stag Brewery\_MASTER.dwg  
Stag Brewery West end 22-09-16 Pt1.dwg  
Stag Brewery West end 23-09-16.dwg  
The Ship PH.dwg  
Jolly Gardeners.dwg  
Received 11/10/16

**EB7 Ltd**

Site Photographs  
Ordnance Survey

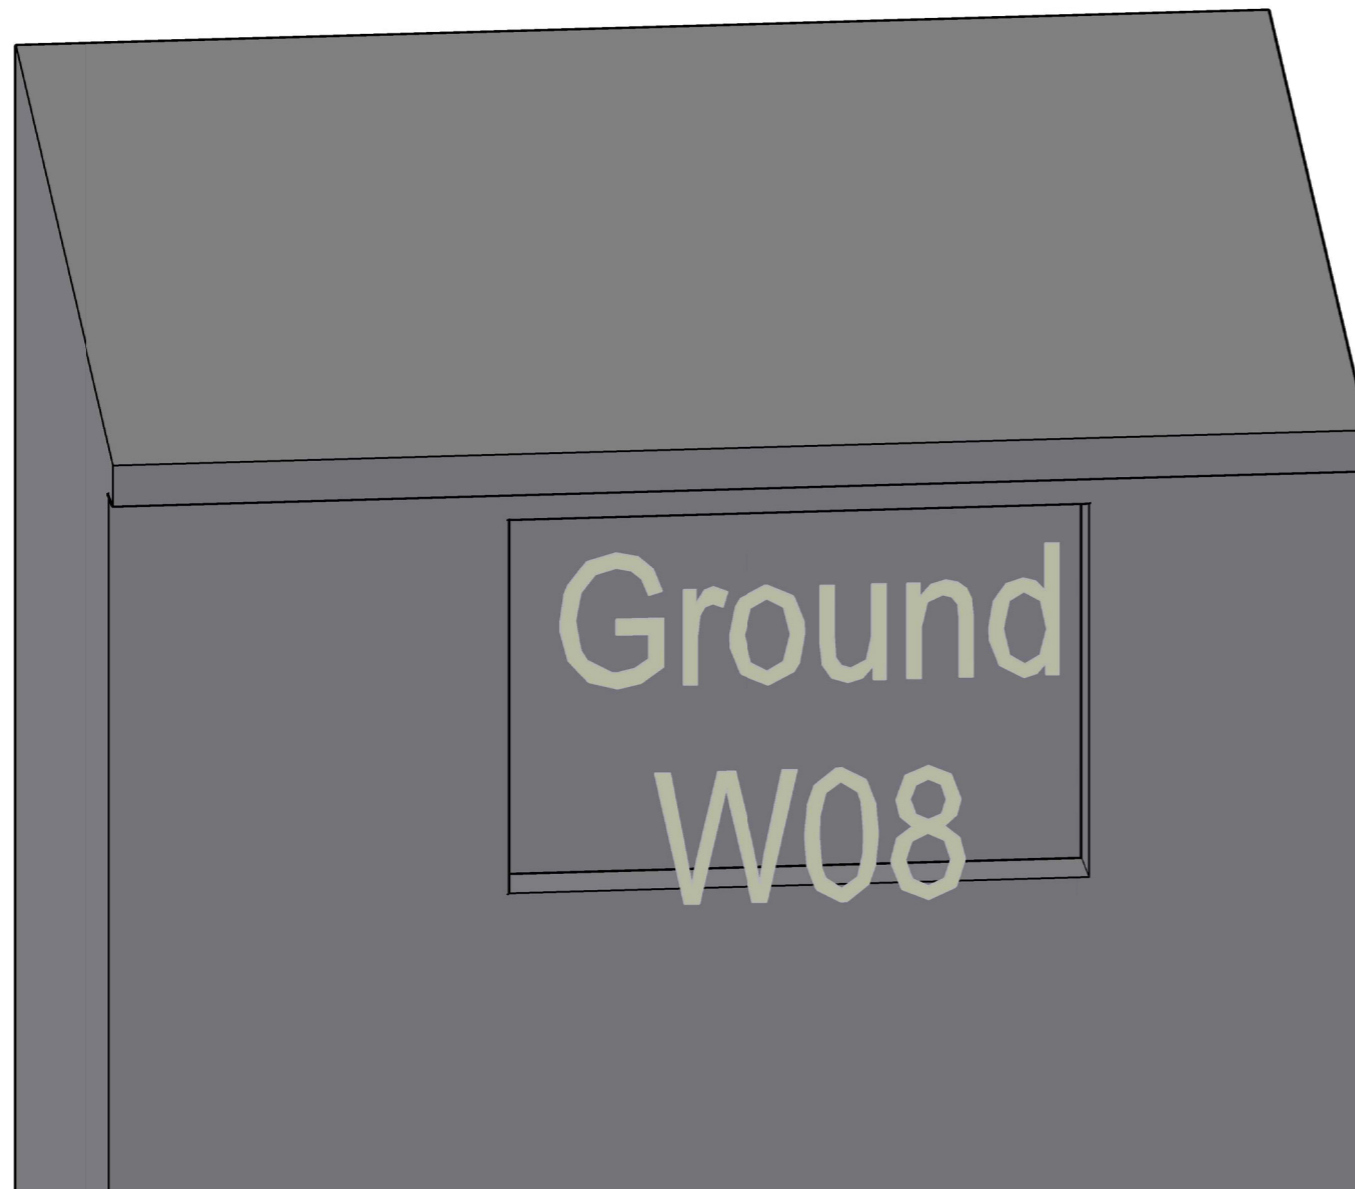

Project The Stag Brewery  
SW14 7ET  
London

Title Aynescombe Cottage  
Window Map

Drawn AA Checked --

Date 29/01/2018 Rel no. 07

Drawing no. 2201-WM84

Sources of information

**SQUIRE & PARTNERS**

3DView-{3D-kh}.dwg  
Received 04/01/18

**APR SERVICES**

Topographical Survey.pdf  
Received 22/09/16

**CLOUD 10**

Stag Brewery East end 15-09-16.dwg  
11263\_Stag Brewery\_MASTER.dwg  
Stag Brewery West end 22-09-16 Pt1.dwg  
Stag Brewery West end 23-09-16.dwg  
The Ship PH.dwg  
Jolly Gardeners.dwg  
Received 11/10/16

**EB7 Ltd**

Site Photographs  
Ordnance Survey



Project The Stag Brewery  
SW14 7ET  
London


Title Aynescombe Cottage  
Window Map

Drawn AA Checked --

Date 29/01/2018 Rel no. 07

Drawing no. 2201-WM85



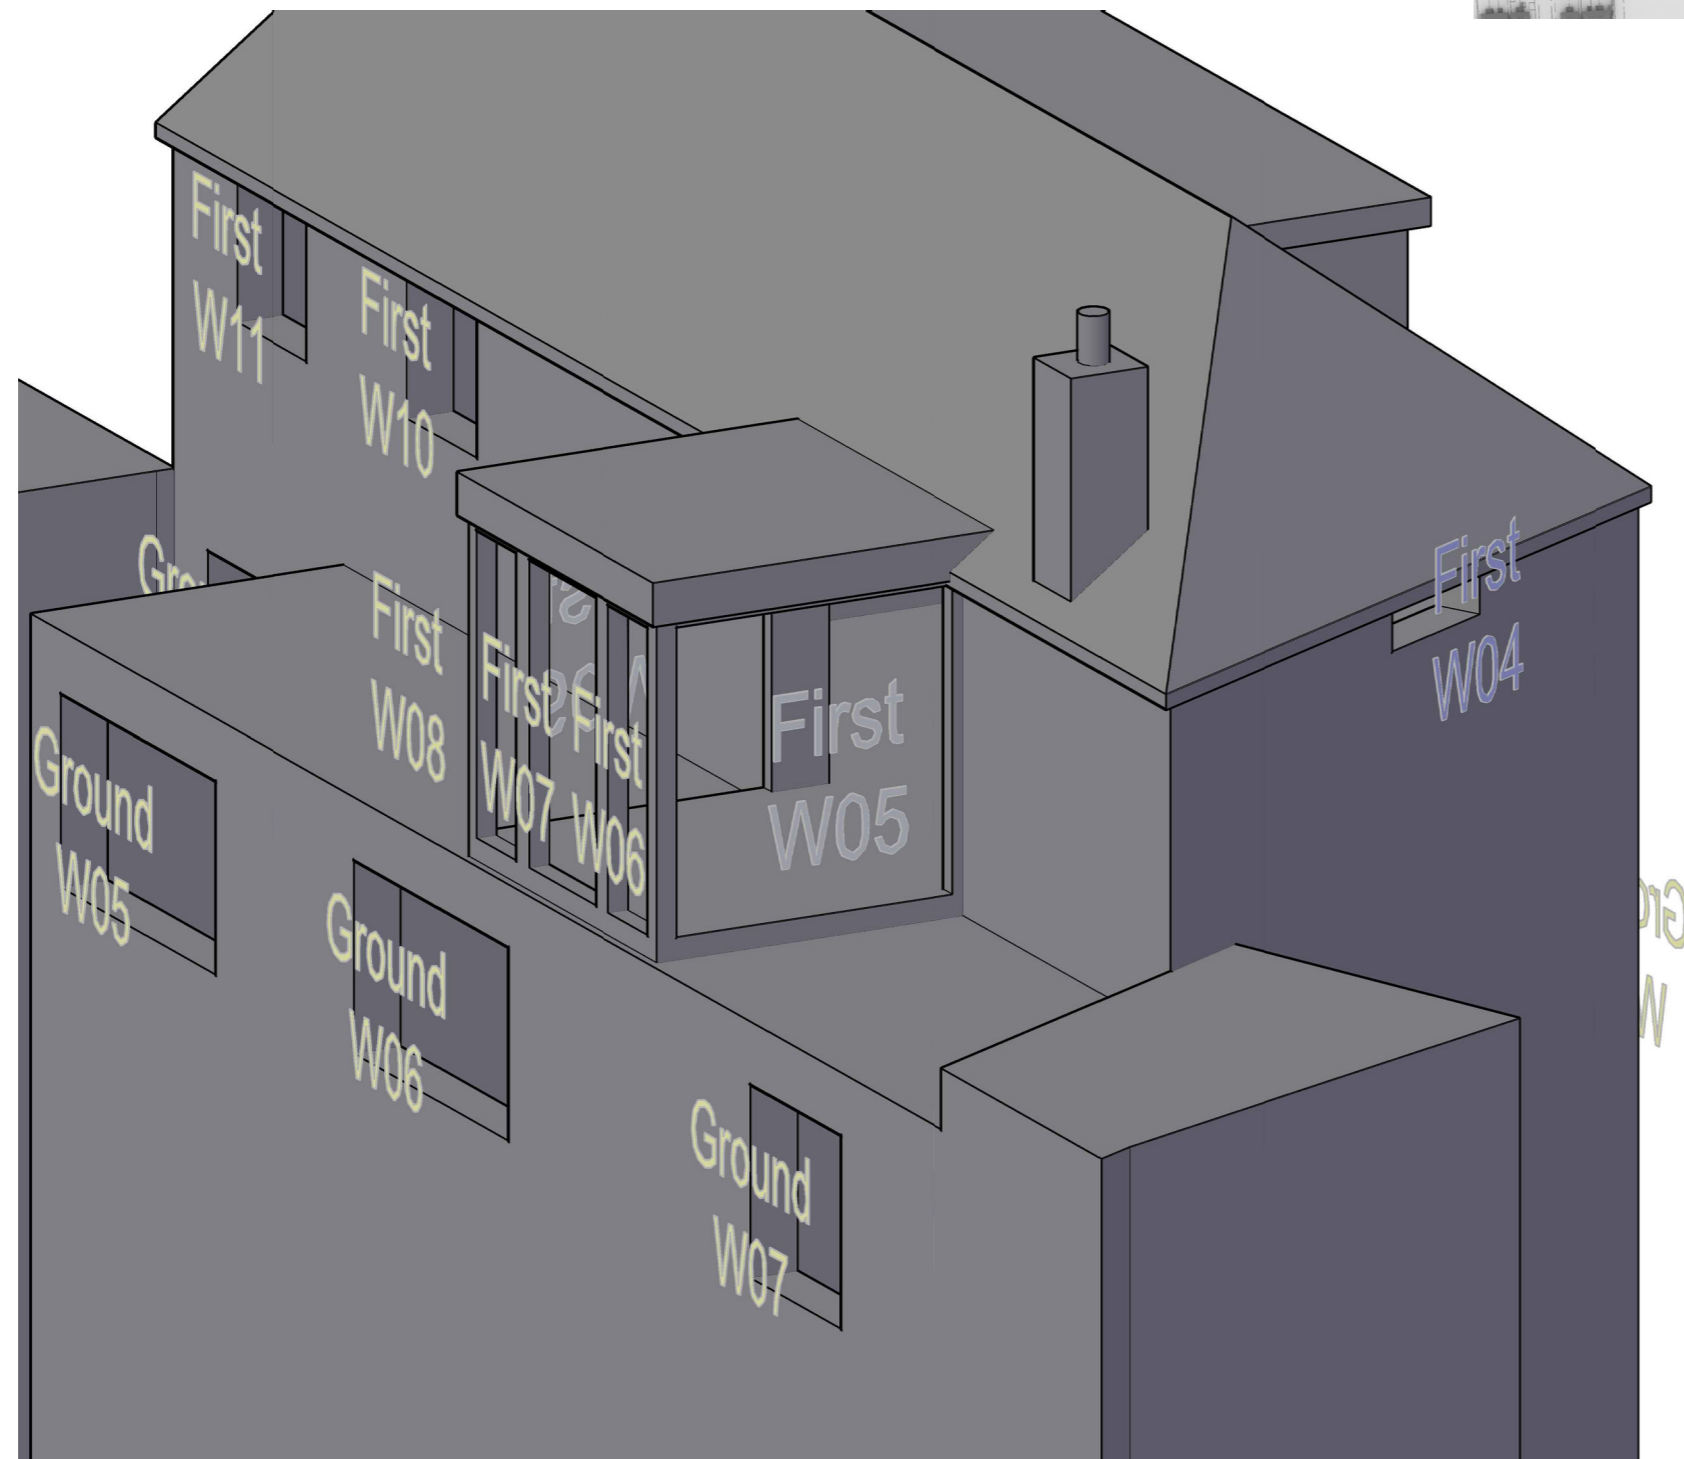

Sources of information

**SQUIRE & PARTNERS**

3DView-{3D-kh}.dwg  
Received 04/01/18

**APR SERVICES**

Topographical Survey.pdf  
Received 22/09/16

**CLOUD 10**

Stag Brewery East end 15-09-16.dwg  
11263\_Stag Brewery\_MASTER.dwg  
Stag Brewery West end 22-09-16 Pt1.dwg  
Stag Brewery West end 23-09-16.dwg  
The Ship PH.dwg  
Jolly Gardeners.dwg  
Received 11/10/16

**EB7 Ltd**

Site Photographs  
Ordnance Survey

Project The Stag Brewery  
SW14 7ET  
London

Title Aynescombe Cottage  
Window Map

Drawn AA Checked --

Date 29/01/2018 Rel no. 07

Drawing no. 2201-WM86



Sources of information

**SQUIRE & PARTNERS**

3DView-{3D-kh}.dwg  
Received 04/01/18

**APR SERVICES**


Topographical Survey.pdf  
Received 22/09/16

**CLOUD 10**

Stag Brewery East end 15-09-16.dwg  
11263\_Stag Brewery\_MASTER.dwg  
Stag Brewery West end 22-09-16 Pt1.dwg  
Stag Brewery West end 23-09-16.dwg  
The Ship PH.dwg  
Jolly Gardeners.dwg  
Received 11/10/16

**EB7 Ltd**

Site Photographs  
Ordnance Survey

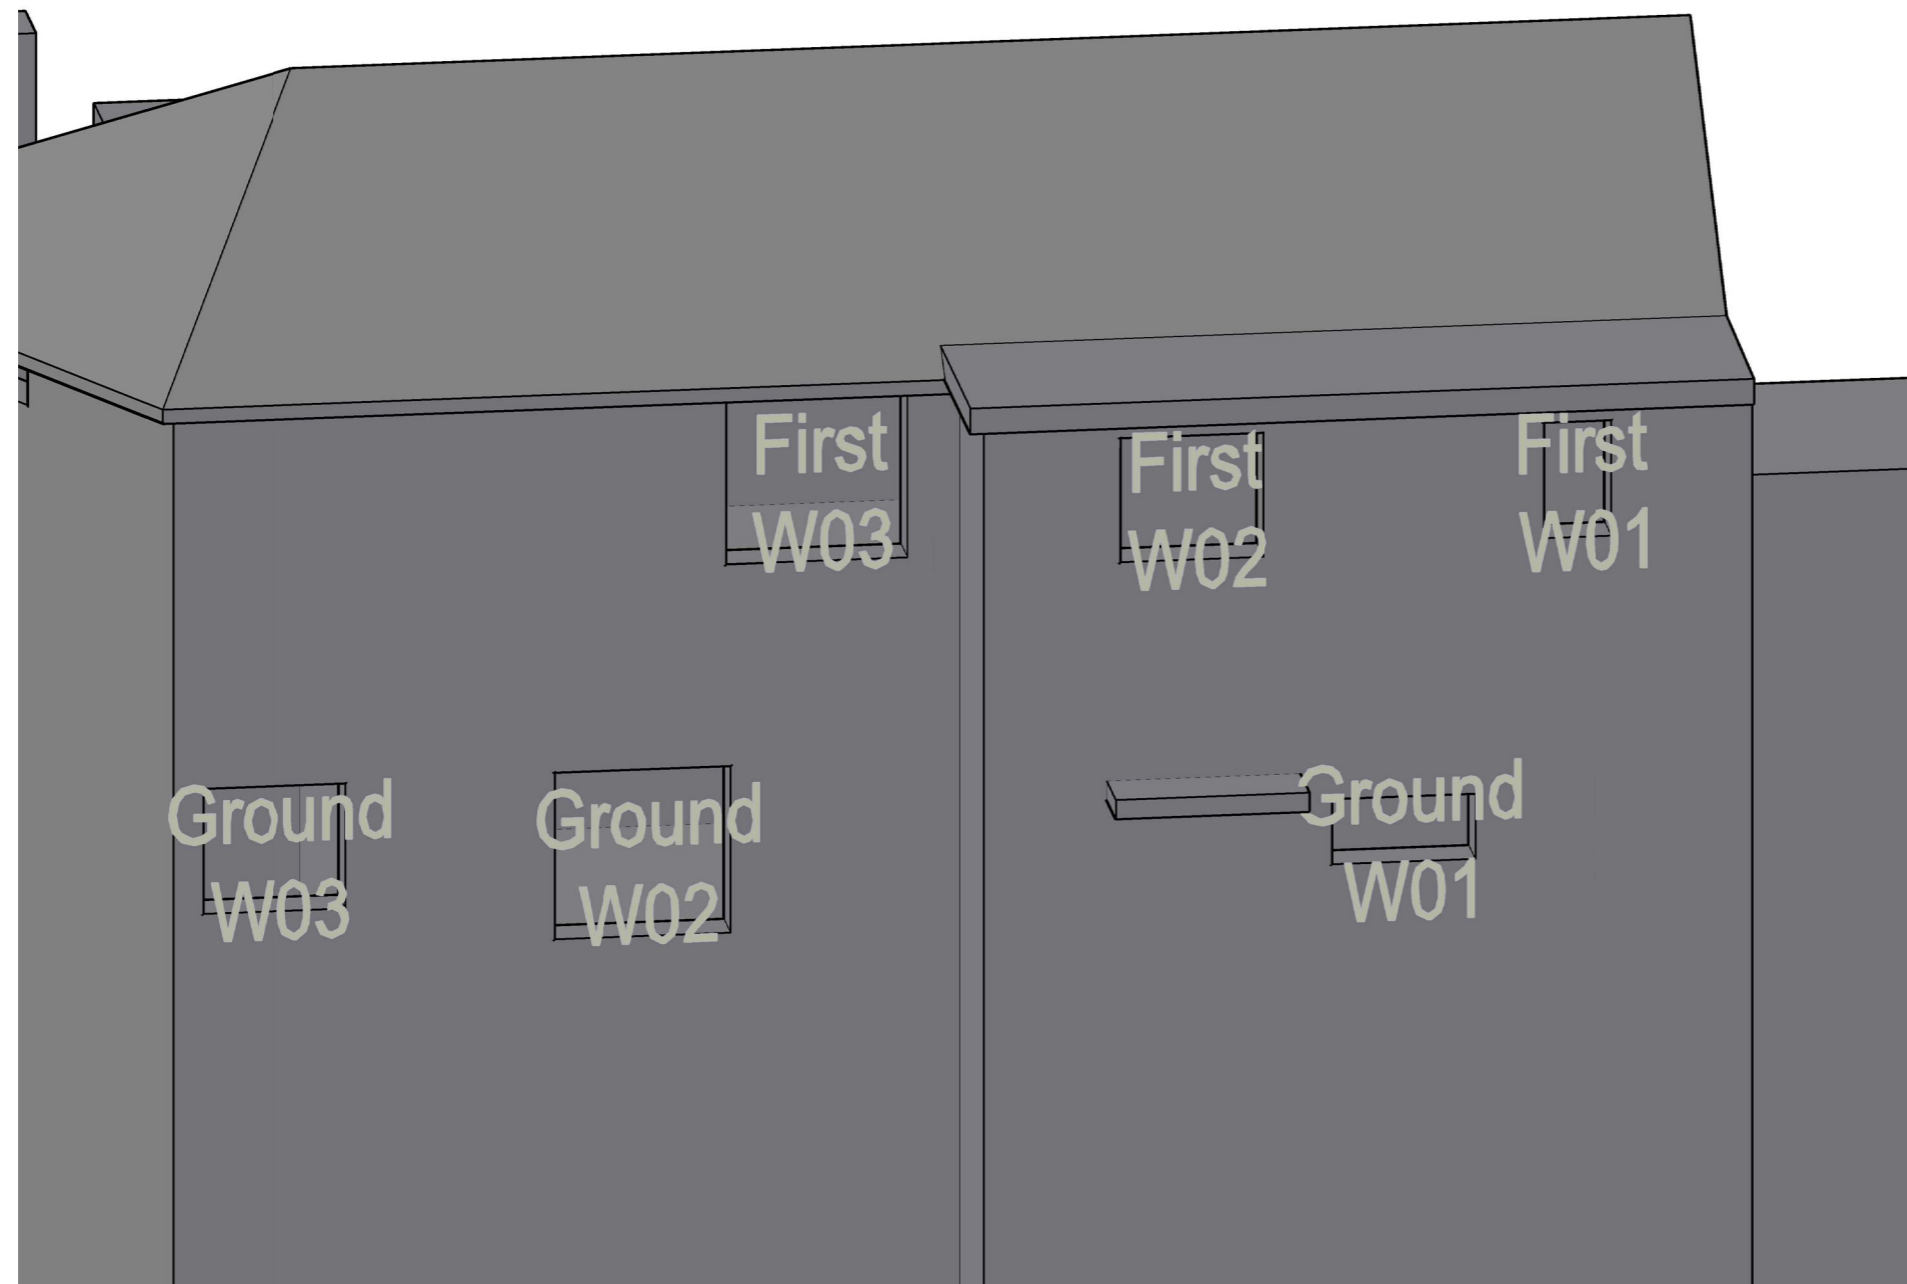


Project The Stag Brewery  
SW14 7ET  
London

Title Aynescombe Cottage  
Window Map

Drawn AA Checked --

Date 29/01/2018 Rel no. 07

Drawing no. 2201-WM87

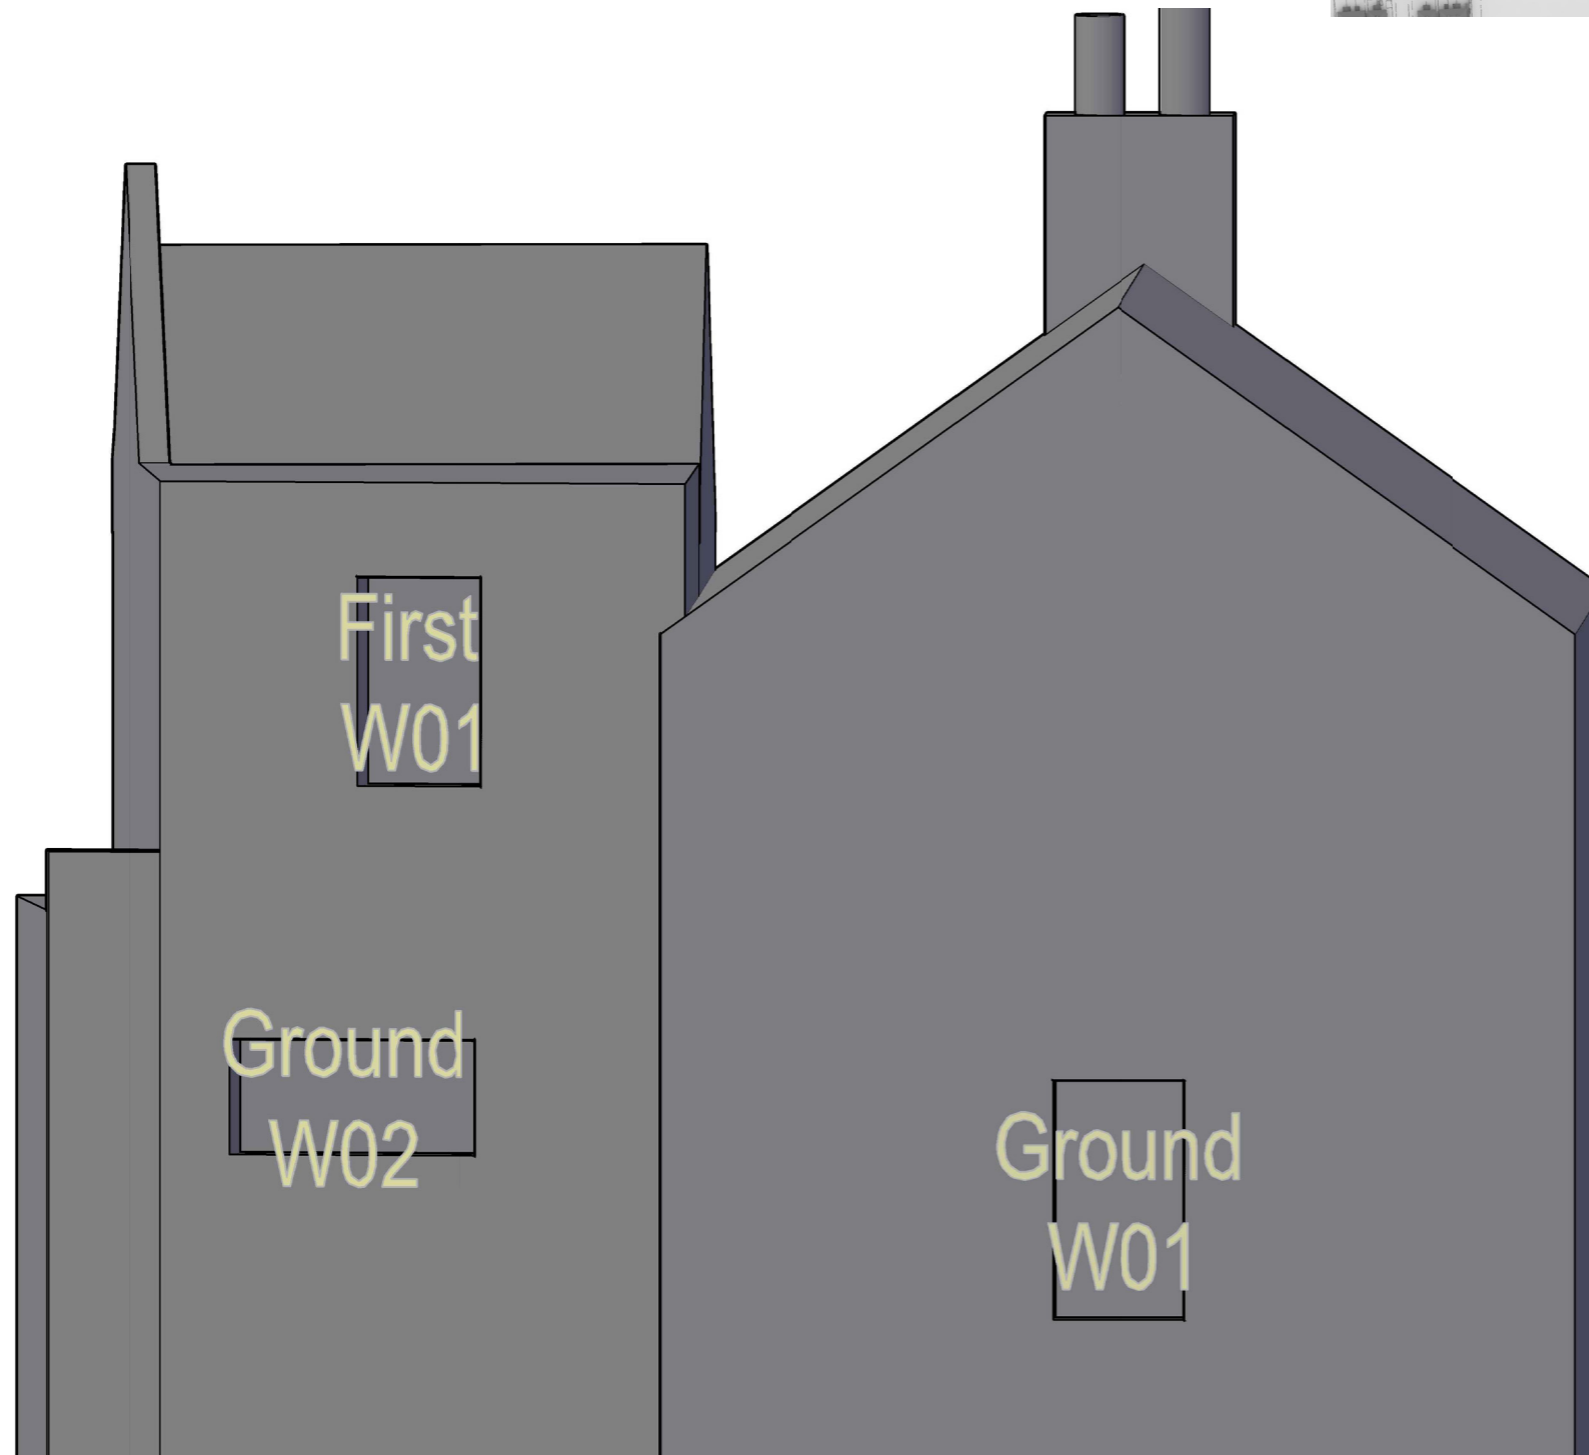

Sources of information

**SQUIRE & PARTNERS**

3DView-{3D-kh}.dwg  
Received 04/01/18

**APR SERVICES**

Topographical Survey.pdf  
Received 22/09/16

**CLOUD 10**

Stag Brewery East end 15-09-16.dwg  
11263\_Stag Brewery\_MASTER.dwg  
Stag Brewery West end 22-09-16 Pt1.dwg  
Stag Brewery West end 23-09-16.dwg  
The Ship PH.dwg  
Jolly Gardeners.dwg  
Received 11/10/16

**EB7 Ltd**

Site Photographs  
Ordnance Survey

Project The Stag Brewery  
SW14 7ET  
London

Title Asplin Cottage  
Window Map

Drawn AA Checked --

Date 29/01/2018 Rel no. 07

Drawing no. 2201-WM88





Sources of information

**SQUIRE & PARTNERS**

3DView-{3D-kh}.dwg  
Received 04/01/18

**APR SERVICES**


Topographical Survey.pdf  
Received 22/09/16

**CLOUD 10**

Stag Brewery East end 15-09-16.dwg  
11263\_Stag Brewery\_MASTER.dwg  
Stag Brewery West end 22-09-16 Pt1.dwg  
Stag Brewery West end 23-09-16.dwg  
The Ship PH.dwg  
Jolly Gardeners.dwg  
Received 11/10/16

**EB7 Ltd**

Site Photographs  
Ordnance Survey

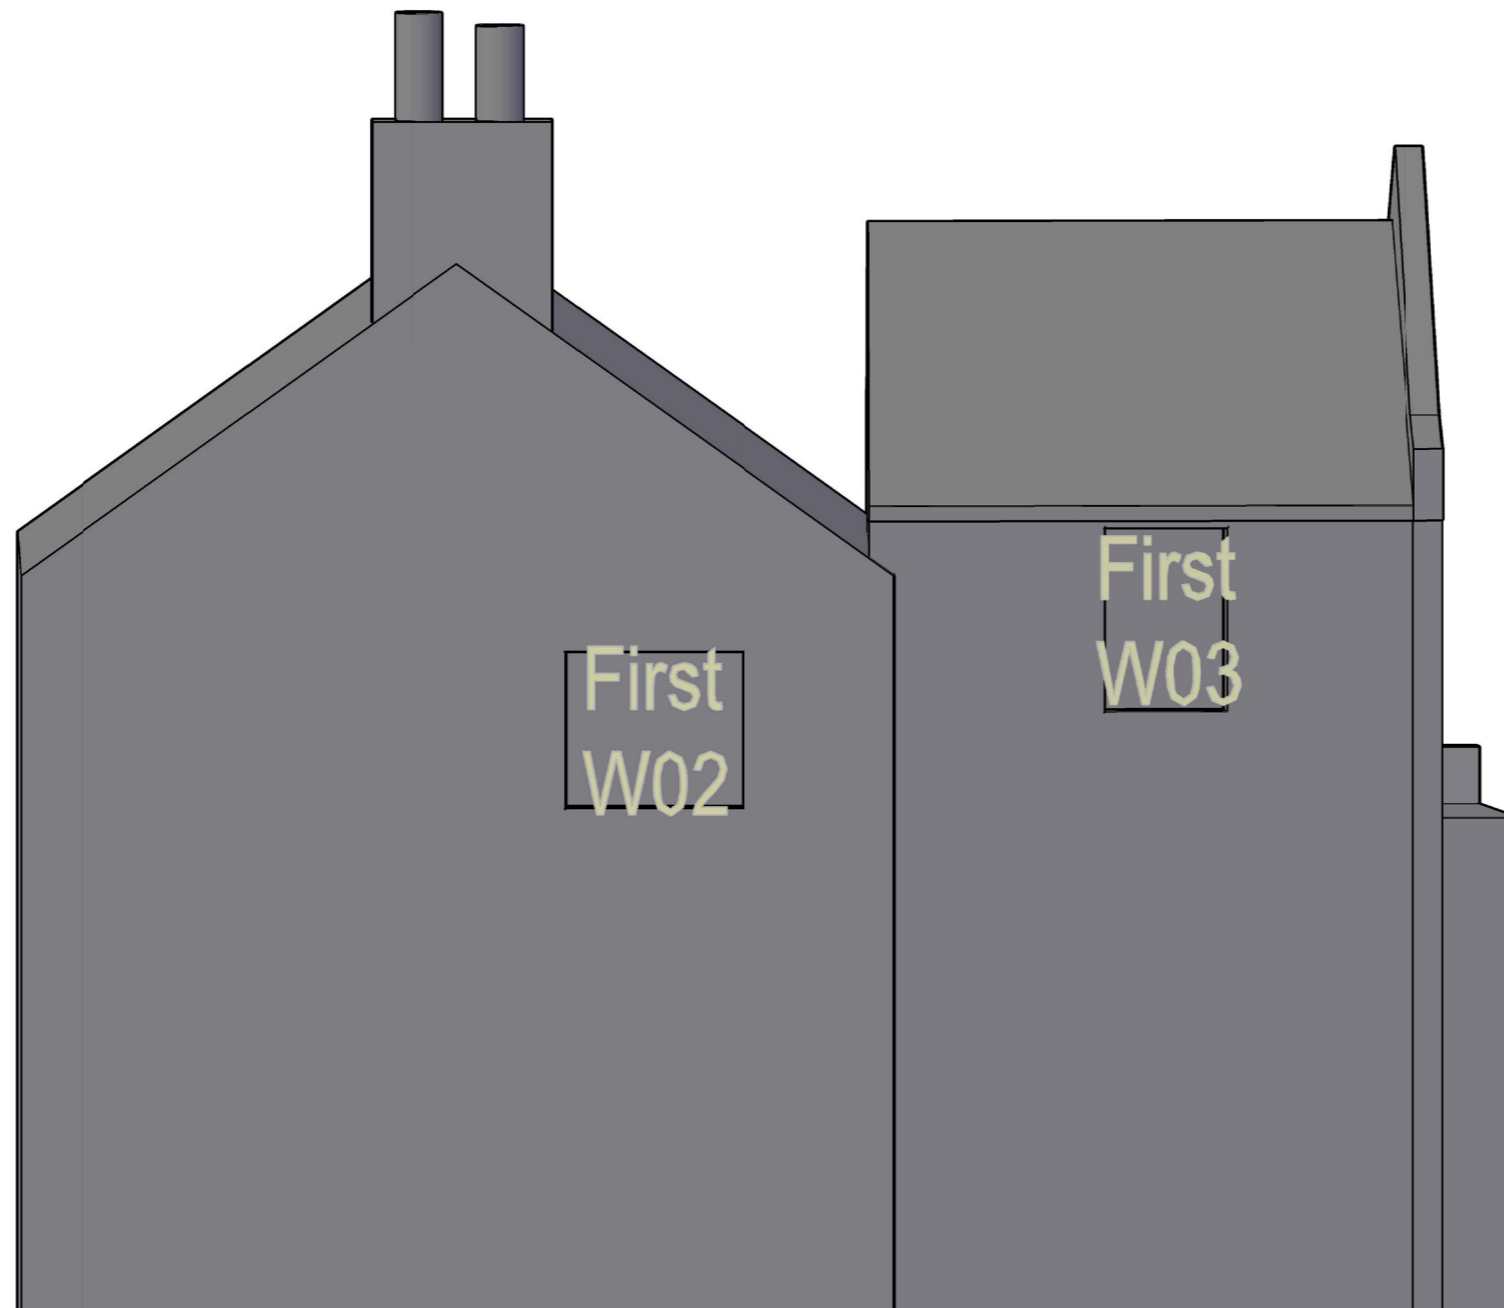

Project The Stag Brewery  
SW14 7ET  
London

Title Asplin Cottage  
Window Map

Drawn AA Checked --

Date 29/01/2018 Rel no. 07

Drawing no. 2201-WM89

Sources of information

**SQUIRE & PARTNERS**

3DView-{3D-kh}.dwg  
Received 04/01/18

**APR SERVICES**

Topographical Survey.pdf  
Received 22/09/16

**CLOUD 10**

Stag Brewery East end 15-09-16.dwg  
11263\_Stag Brewery\_MASTER.dwg  
Stag Brewery West end 22-09-16 Pt1.dwg  
Stag Brewery West end 23-09-16.dwg  
The Ship PH.dwg  
Jolly Gardeners.dwg  
Received 11/10/16

**EB7 Ltd**

Site Photographs  
Ordnance Survey



Project The Stag Brewery  
SW14 7ET  
London

Title Tudor Lodge  
Window Map

Drawn AA Checked --

Date 29/01/2018 Rel no. 07

Drawing no. 2201-WM90