



Sources of information

**SQUIRE & PARTNERS**

3DView-{3D-kh}.dwg  
Received 04/01/18

**APR SERVICES**


Topographical Survey.pdf  
Received 22/09/16

**CLOUD 10**

Stag Brewery East end 15-09-16.dwg  
11263\_Stag Brewery\_MASTER.dwg  
Stag Brewery West end 22-09-16 Pt1.dwg  
Stag Brewery West end 23-09-16.dwg  
The Ship PH.dwg  
Jolly Gardeners.dwg  
Received 11/10/16

**EB7 Ltd**

Site Photographs  
Ordnance Survey

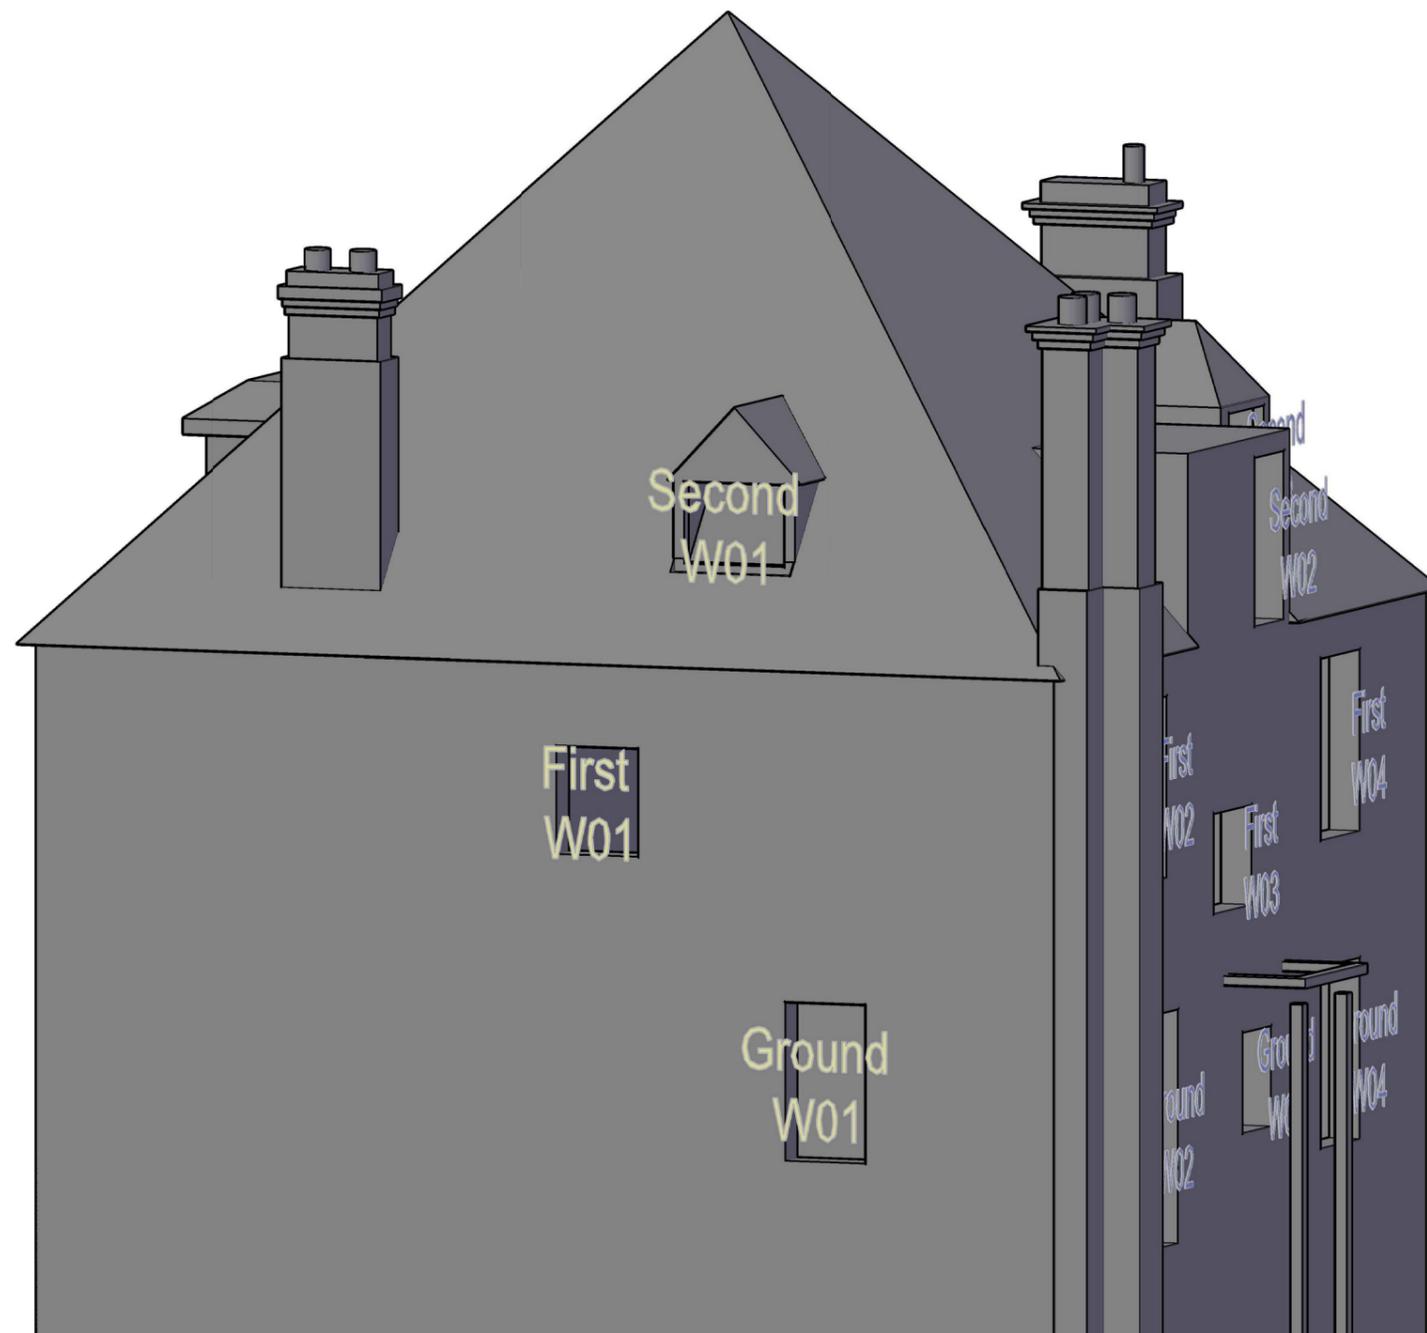

Project The Stag Brewery  
SW14 7ET  
London

Title 1-2 Thames Bank  
Window Map

Drawn AA Checked --

Date 29/01/2018 Rel no. 07

Drawing no. 2201-WM91

Sources of information

**SQUIRE & PARTNERS**

3DView-{3D-kh}.dwg  
Received 04/01/18

**APR SERVICES**


Topographical Survey.pdf  
Received 22/09/16

**CLOUD 10**

Stag Brewery East end 15-09-16.dwg  
11263\_Stag Brewery\_MASTER.dwg  
Stag Brewery West end 22-09-16 Pt1.dwg  
Stag Brewery West end 23-09-16.dwg  
The Ship PH.dwg  
Jolly Gardeners.dwg  
Received 11/10/16

**EB7 Ltd**

Site Photographs  
Ordnance Survey

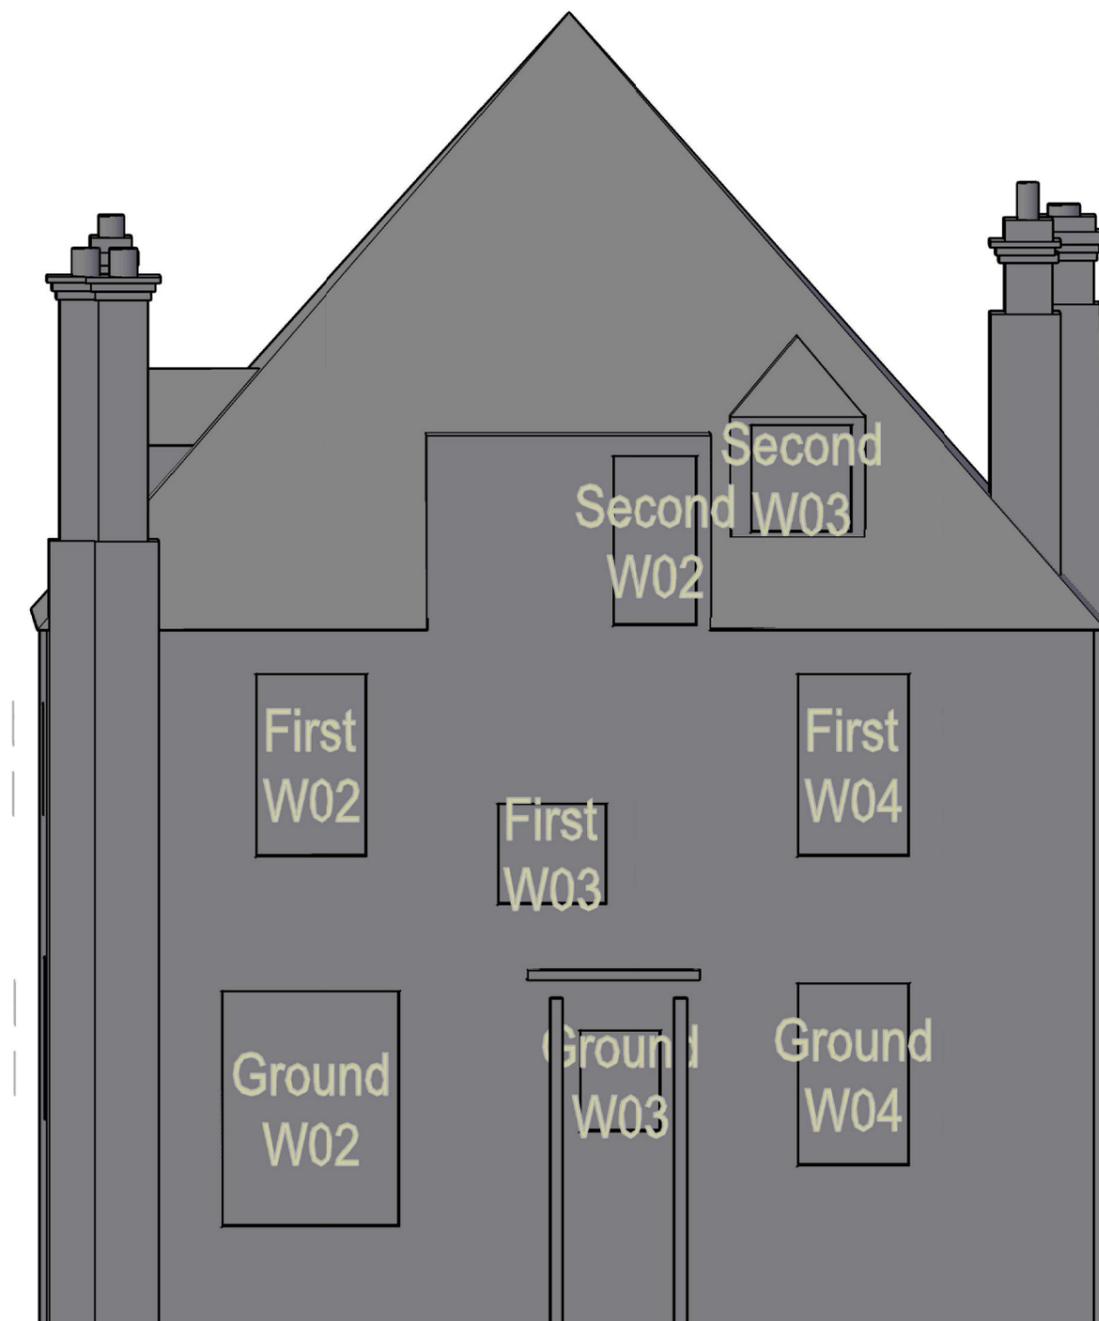

Project The Stag Brewery  
SW14 7ET  
London

Title 1-2 Thames Bank  
Window Map

Drawn AA Checked --

Date 29/01/2018 Rel no. 07

Drawing no. 2201-WM92

Sources of information

**SQUIRE & PARTNERS**

3DView-{3D-kh}.dwg  
Received 04/01/18

**APR SERVICES**


Topographical Survey.pdf  
Received 22/09/16

**CLOUD 10**

Stag Brewery East end 15-09-16.dwg  
11263\_Stag Brewery\_MASTER.dwg  
Stag Brewery West end 22-09-16 Pt1.dwg  
Stag Brewery West end 23-09-16.dwg  
The Ship PH.dwg  
Jolly Gardeners.dwg  
Received 11/10/16

**EB7 Ltd**

Site Photographs  
Ordnance Survey

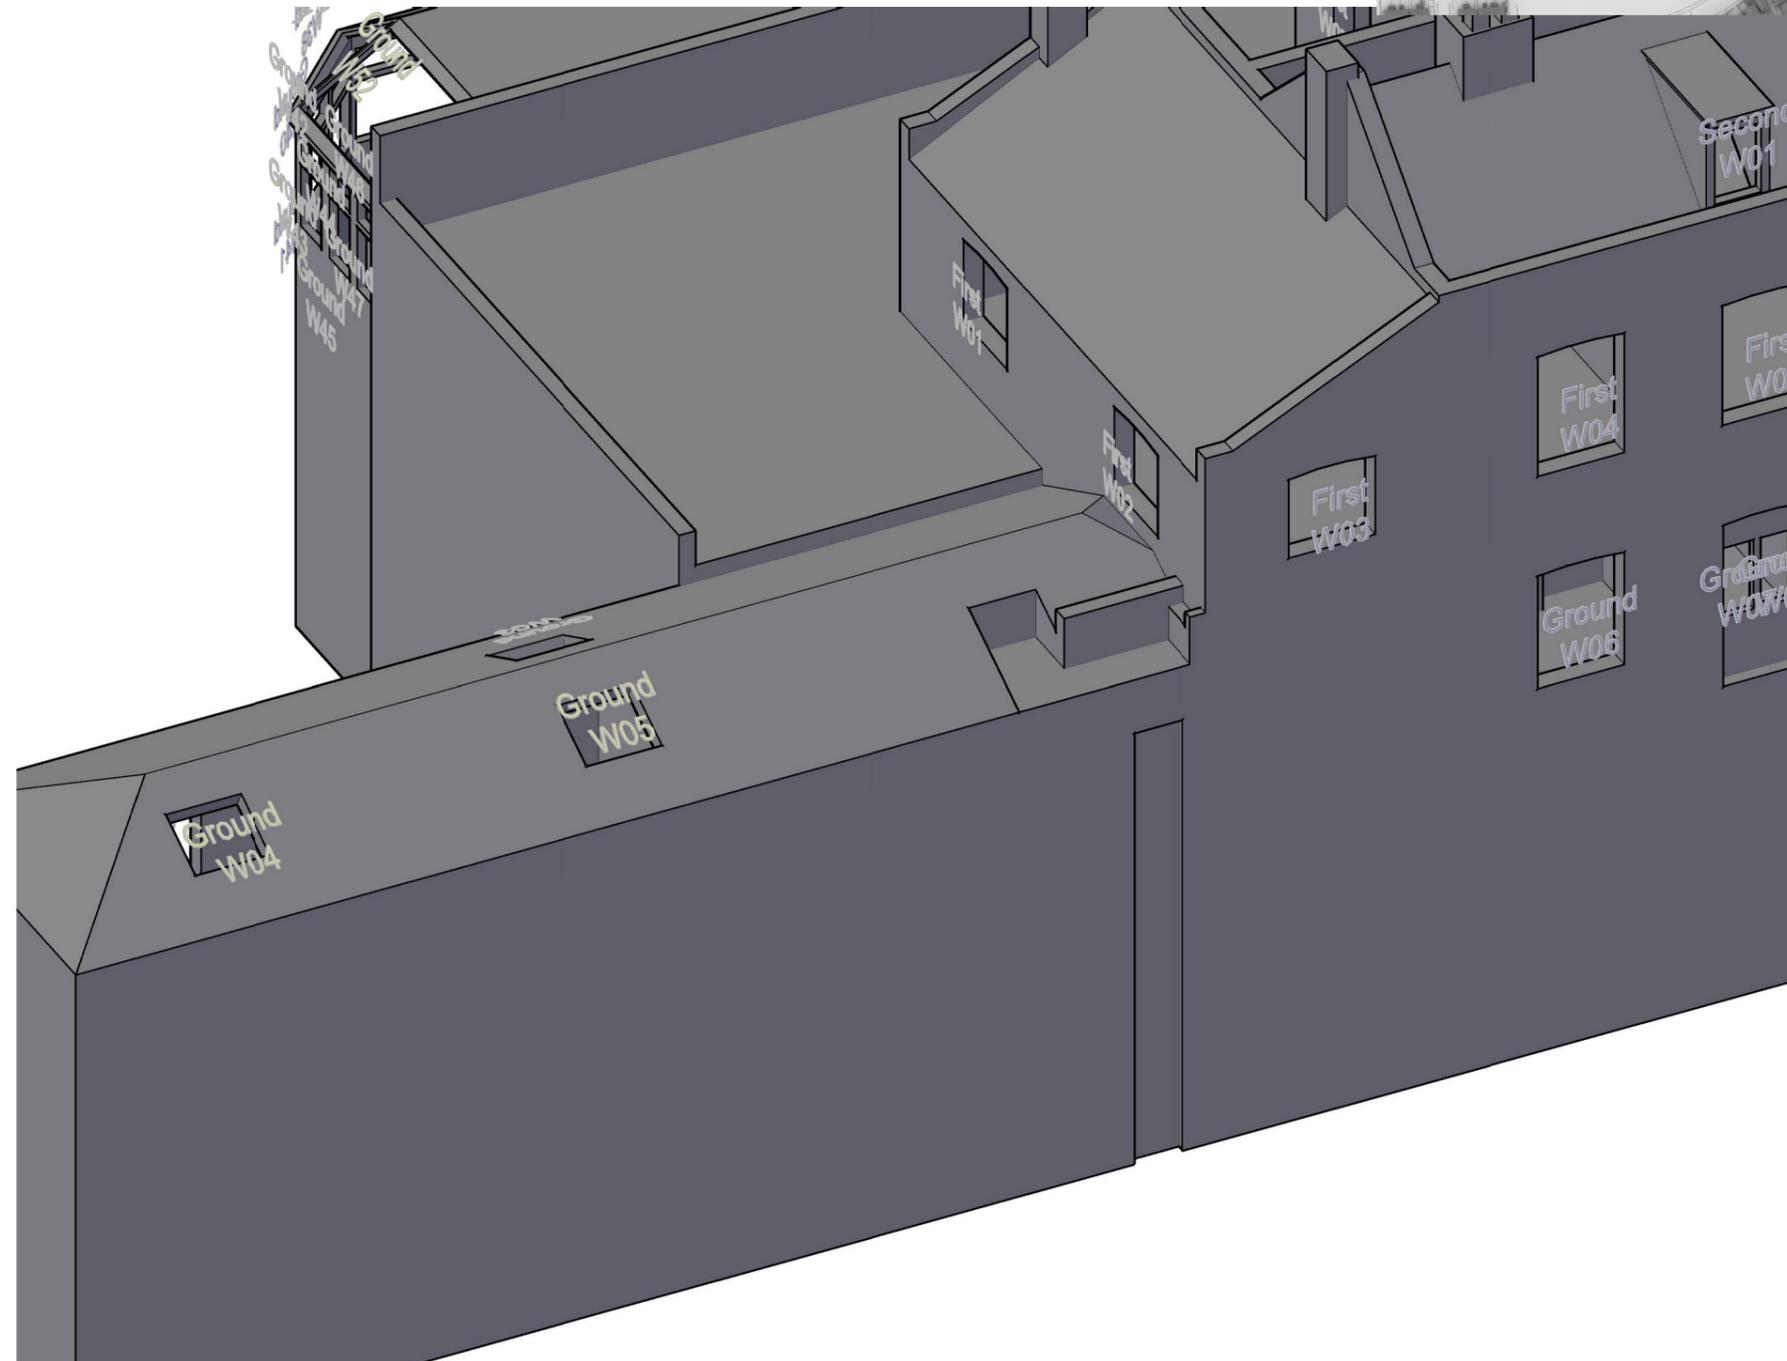

Project The Stag Brewery  
SW14 7ET  
London

Title The Ship Thames  
Window Map

Drawn AA Checked --

Date 29/01/2018 Rel no. 07

Drawing no. 2201-WM93



Sources of information

**SQUIRE & PARTNERS**

3DView-{3D-kh}.dwg  
Received 04/01/18

**APR SERVICES**

Topographical Survey.pdf  
Received 22/09/16

**CLOUD 10**

Stag Brewery East end 15-09-16.dwg  
11263\_Stag Brewery\_MASTER.dwg  
Stag Brewery West end 22-09-16 Pt1.dwg  
Stag Brewery West end 23-09-16.dwg  
The Ship PH.dwg  
Jolly Gardeners.dwg  
Received 11/10/16

**EB7 Ltd**

Site Photographs  
Ordnance Survey



Project The Stag Brewery  
SW14 7ET  
London

Title The Ship Thames  
Window Map

Drawn AA Checked --

Date 29/01/2018 Rel no. 07

Drawing no. 2201-WM94

Sources of information

**SQUIRE & PARTNERS**

3DView-{3D-kh}.dwg  
Received 04/01/18

**APR SERVICES**

Topographical Survey.pdf  
Received 22/09/16

**CLOUD 10**

Stag Brewery East end 15-09-16.dwg  
11263\_Stag Brewery\_MASTER.dwg  
Stag Brewery West end 22-09-16 Pt1.dwg  
Stag Brewery West end 23-09-16.dwg  
The Ship PH.dwg  
Jolly Gardeners.dwg  
Received 11/10/16

**EB7 Ltd**

Site Photographs  
Ordnance Survey




Project The Stag Brewery  
SW14 7ET  
London

Title The Ship Thames  
Window Map

Drawn AA Checked --

Date 29/01/2018 Rel no. 07

Drawing no. 2201-WM95

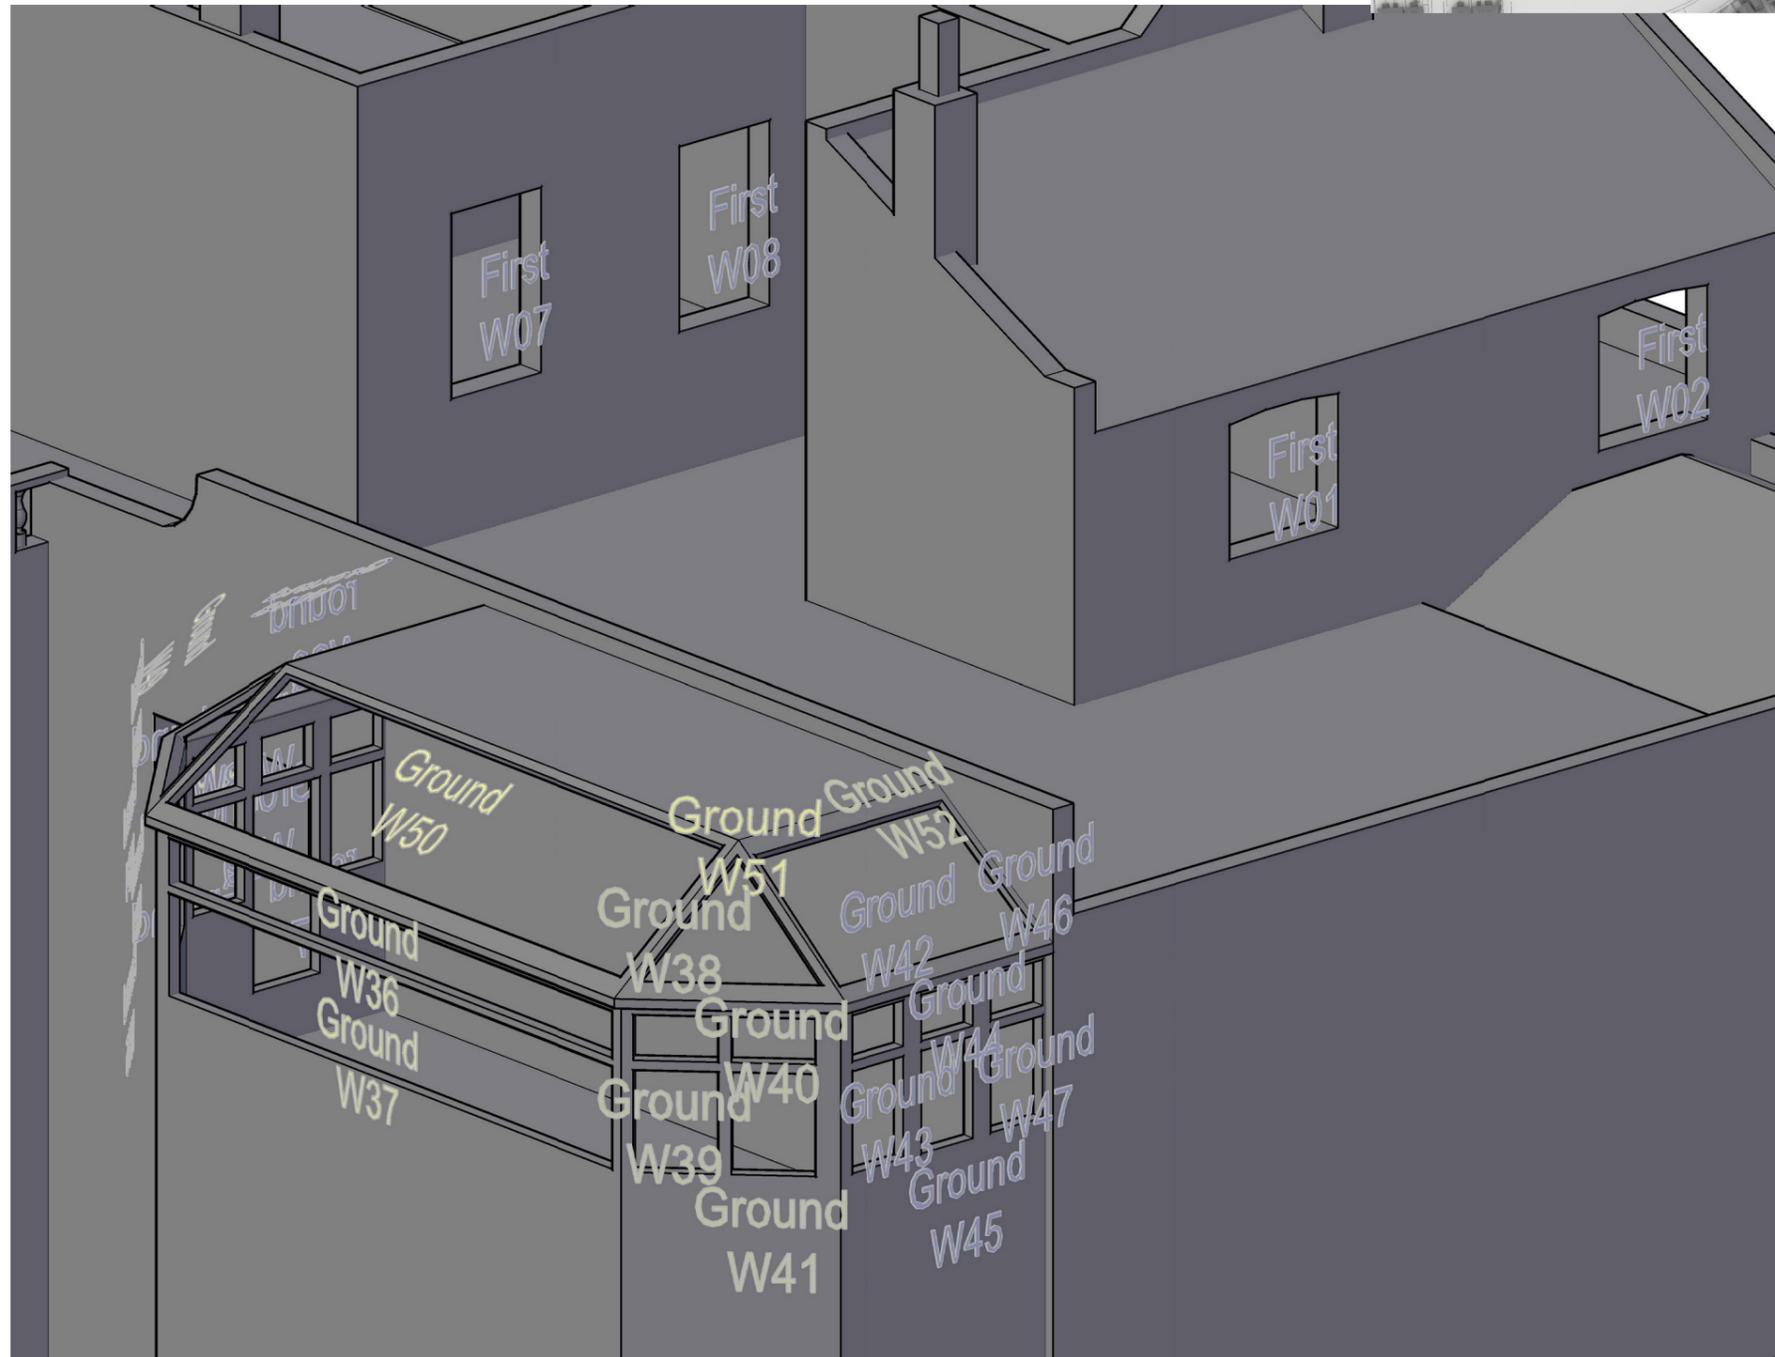

Sources of information

**SQUIRE & PARTNERS**

3DView-{3D-kh}.dwg  
Received 04/01/18

**APR SERVICES**

Topographical Survey.pdf  
Received 22/09/16

**CLOUD 10**

Stag Brewery East end 15-09-16.dwg  
11263\_Stag Brewery\_MASTER.dwg  
Stag Brewery West end 22-09-16 Pt1.dwg  
Stag Brewery West end 23-09-16.dwg  
The Ship PH.dwg  
Jolly Gardeners.dwg  
Received 11/10/16

**EB7 Ltd**

Site Photographs  
Ordnance Survey

Project The Stag Brewery  
SW14 7ET  
London

Title The Ship Thames  
Window Map

Drawn AA Checked --

Date 29/01/2018 Rel no. 07

Drawing no. 2201-WM96