



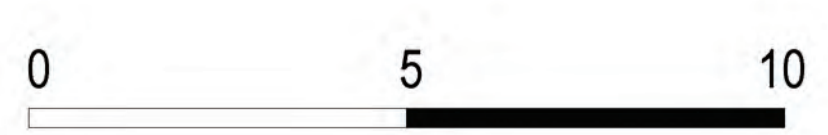

rev	details	by	date
D00	Issued for Information	RJ	06.11.2017
D01	Issued for Planning	RJ	01.02.2018

Notes

1.0 Do not scale from drawing, use figured dimensions only
 1.1 All dimensions to be checked onsite
 1.2 This drawing to be read in conjunction with all other Gillespies drawings and specifications

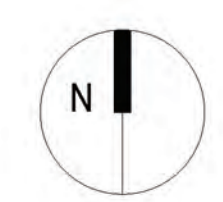

Project title
STAG BREWERY

Drawing title
Riverwall Elevation from Towpath

Drawing number P10736-00-001-220		Revision	
Drawing Status DESIGN		Revision D01	
Date 06.11.17	Scale 1:100 @ A1	Drawn RJ	Checked RC

Client
Name here
Address line 1
Address line 2
p. ---

Logo image here

GILLESPIES
 1 St Johns Square, London EC1M 4JH
 P: 020 7253 2629 E: design.london@gillespies.co.uk

© copyright GILLESPIES LLP, all rights reserved