


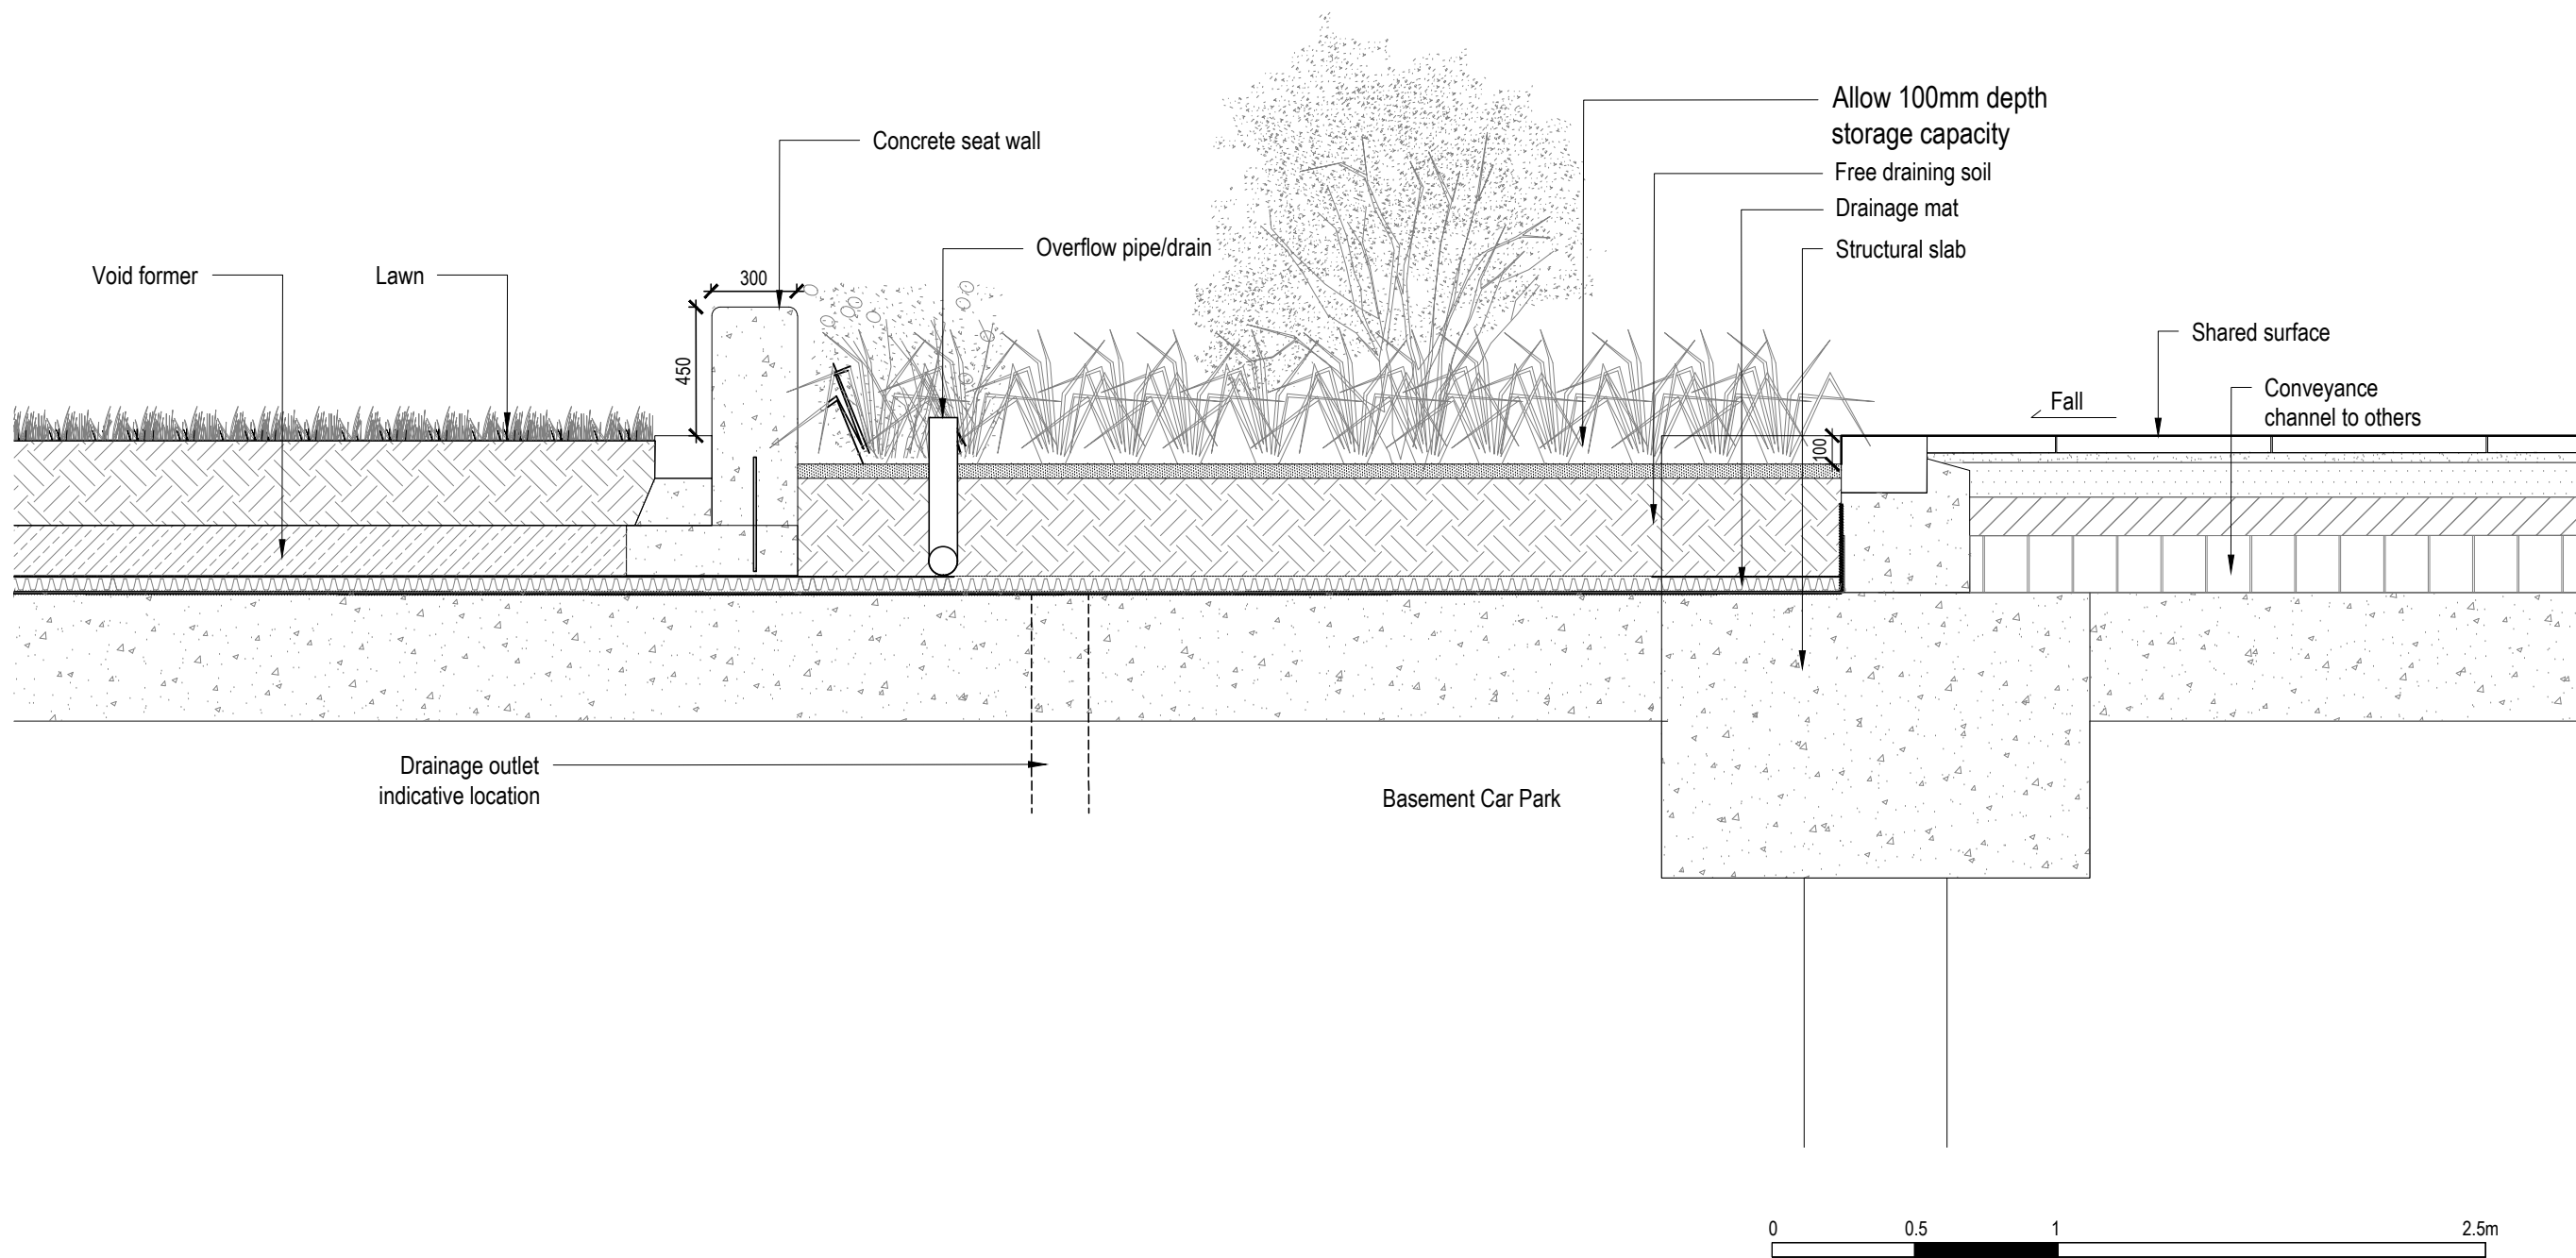

rev	details	by	date
D00	Issued for Information.	RJ	03.10.2017
D01	Issued for Planning	RJ	01.02.2018
D02	Issued for Planning	RJ	09.02.2018

Notes

- 1.0 All dimensions in millimeters.
1.2 Use only dimensions shown.

© copyright GILLESPIES LLP, all rights reserved

STAG BREWERY

Rain Garden Typical Detail

Drawing number	P10736-00-001-300
Revision	D02
drawing status	PRELIMINARY
Date	03.10.2017
Scale	1:25 @ A3
Drawn	RJ
Checked	RC

Client

CLIENT NAME
Address
P: xxxxxx xxx xxx
F: xxxxxx xxx xxx

GILLESPIES
1 St John's Square, London EC1M 4DH
P 0207 2532929 F 0207 2533900 E design.london@gillespies.co.uk